


CHIMNEY THRU WOOD DECK
1 1/2" = 1'-0"

CHIMNEY THRU METAL DECK
1 1/2" = 1'-0"

CHIMNEY THRU CONCRETE DECK
1 1/2" = 1'-0"

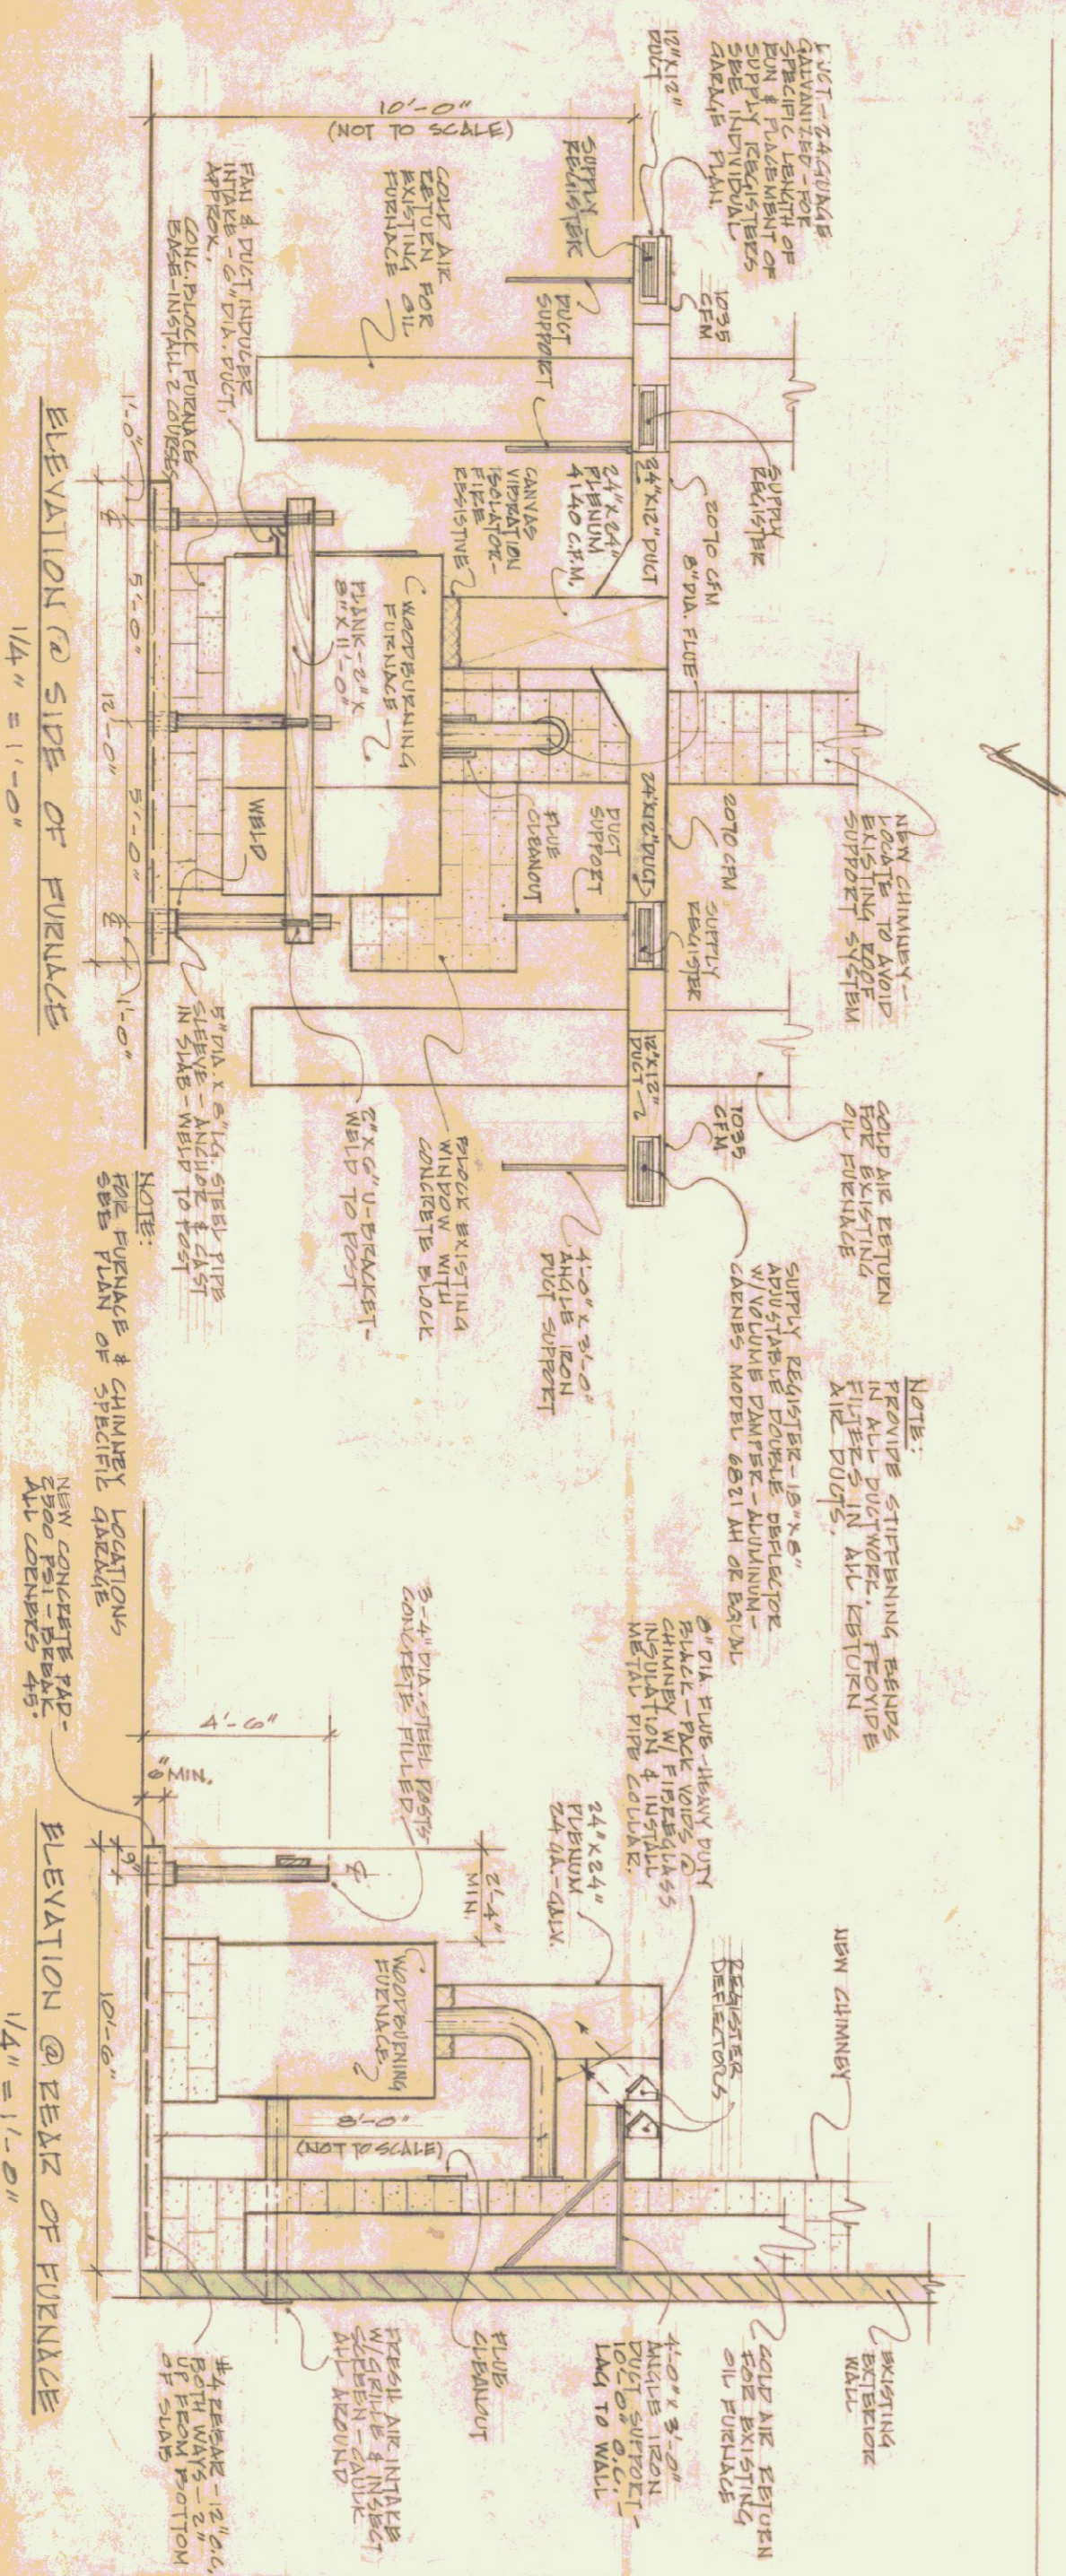

NOTES:
1. EXISTING WORK SHALL BE INSTALLED IN
EXISTING CONDUIT WITH SHALL BE 12\"/>

STATE OF VERMONT
DIVISION OF STATE BUILDINGS
AGENCY OF ADMINISTRATION
MONTPELIER, VERMONT

TYPICAL DETAILS
WOOD-BURNING FURNACE INSTALLATION
@ AGENCY OF TRANSPORTATION
GARAGES

DATE	8/20/80	REVISIONS	10/15/80	DWG. NO.	2
DRAWN BY	J. W. WILKES	APPROVED BY	[Signature]	Scale	Refer to drawings
			4/23/81		
				2	OF 2