




CONCRETE SLAB PLAN
SCALE: 1/8" = 1'-0"

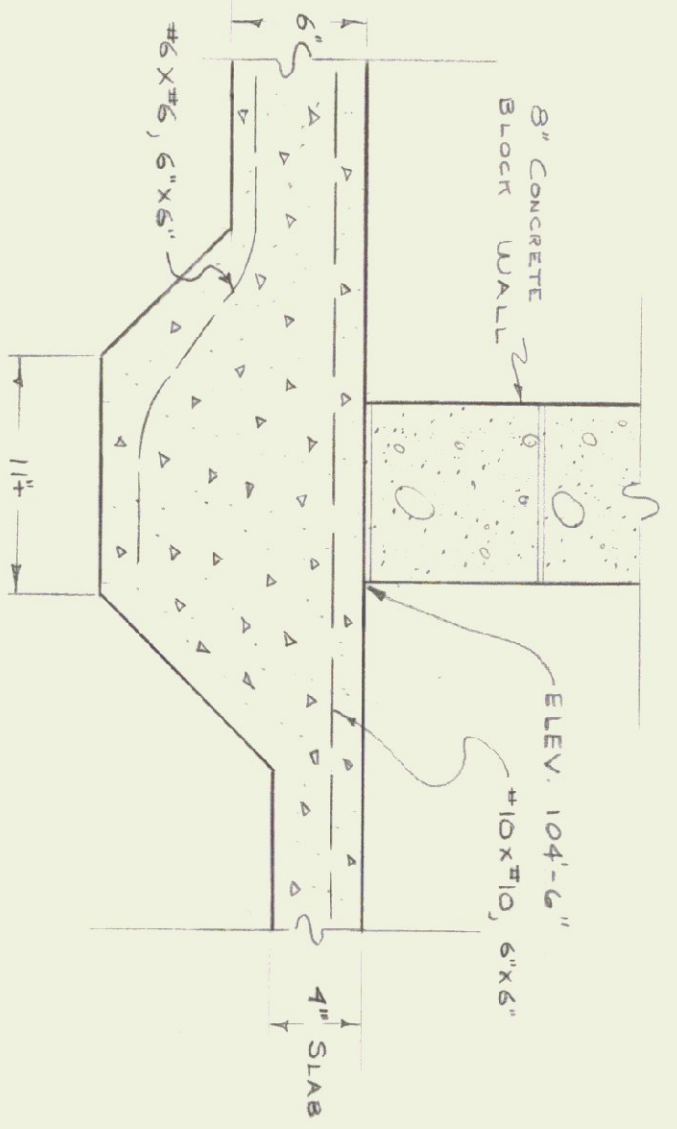


TYPICAL DETAIL @ NEW BLOCK PARTITIONS
SCALE: 1/2" = 1'-0"

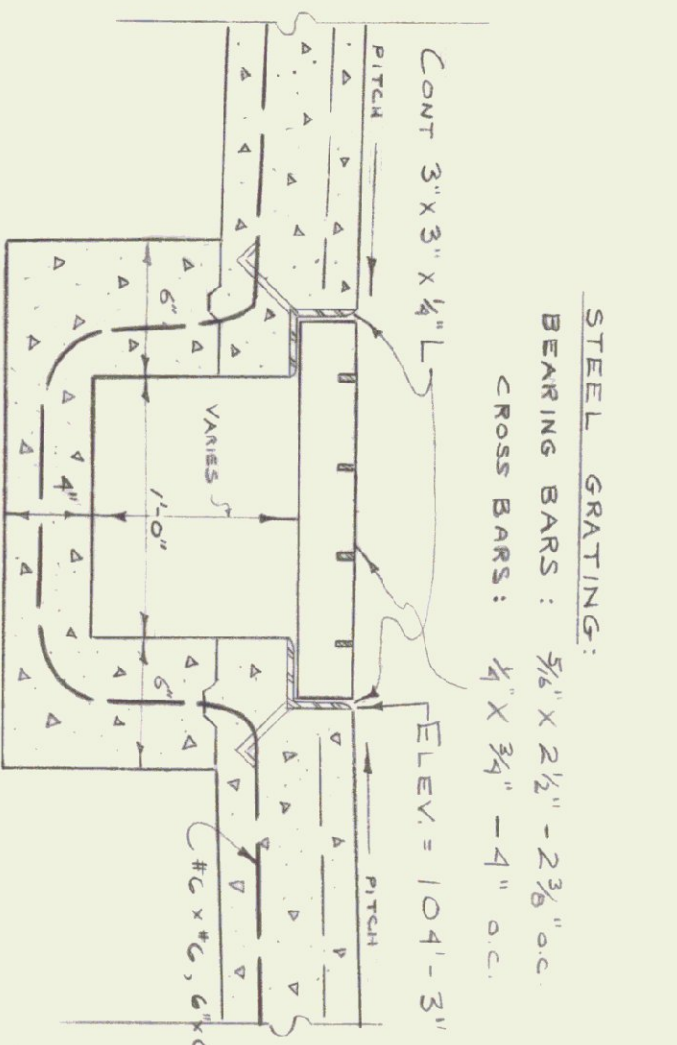


TYPICAL SECTION THRU TRENCH
SCALE: 1/2" = 1'-0"

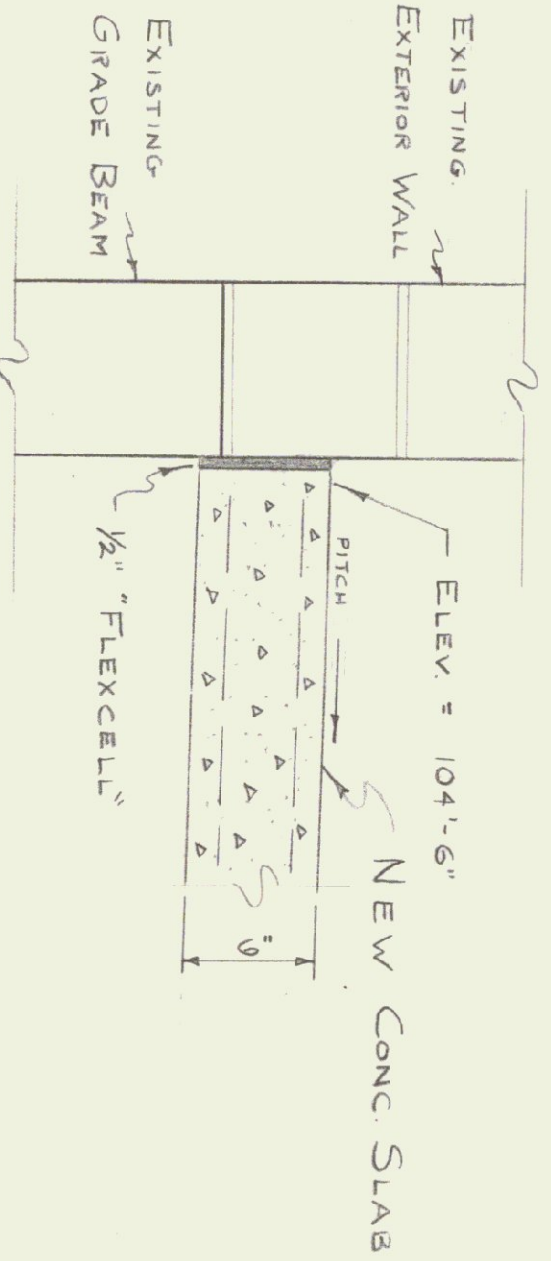


TYPICAL DETAIL @ EXTERIOR WALL
SCALE: 1/2" = 1'-0"

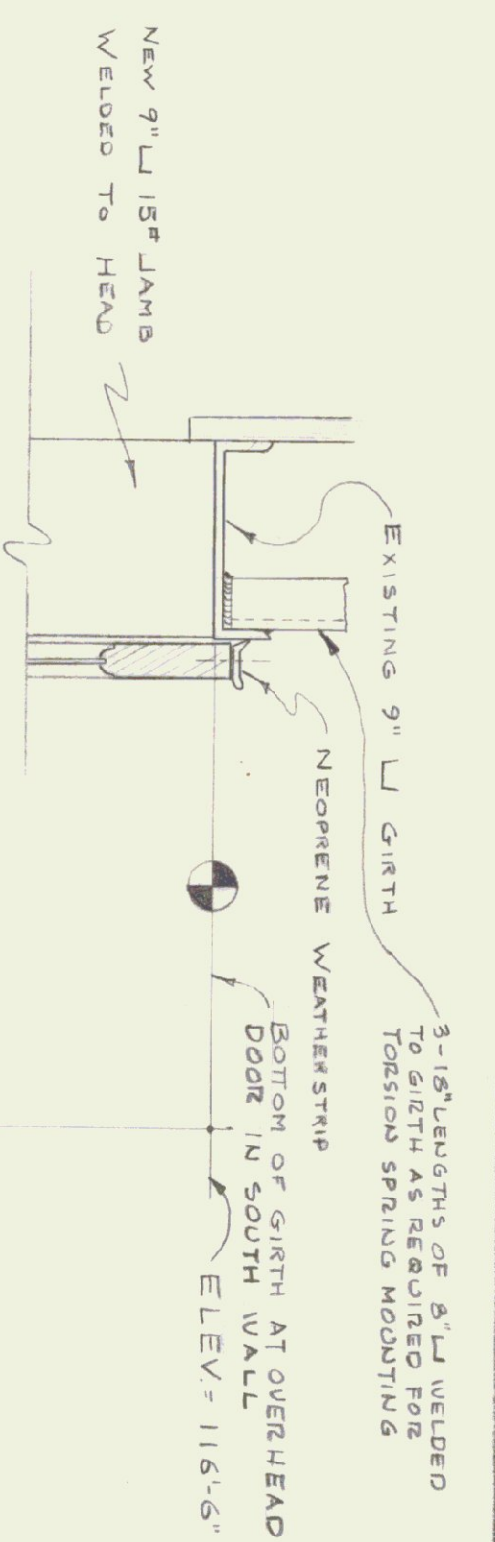


HEAD

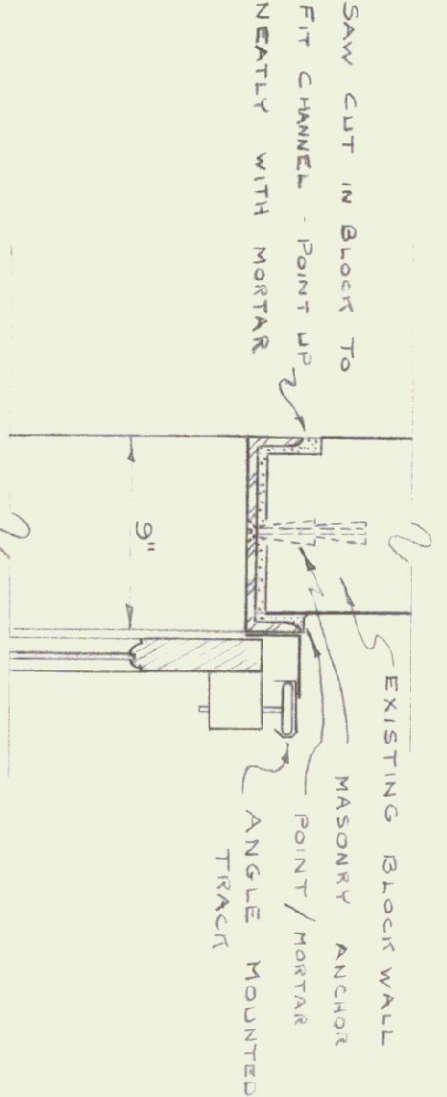


JAMB

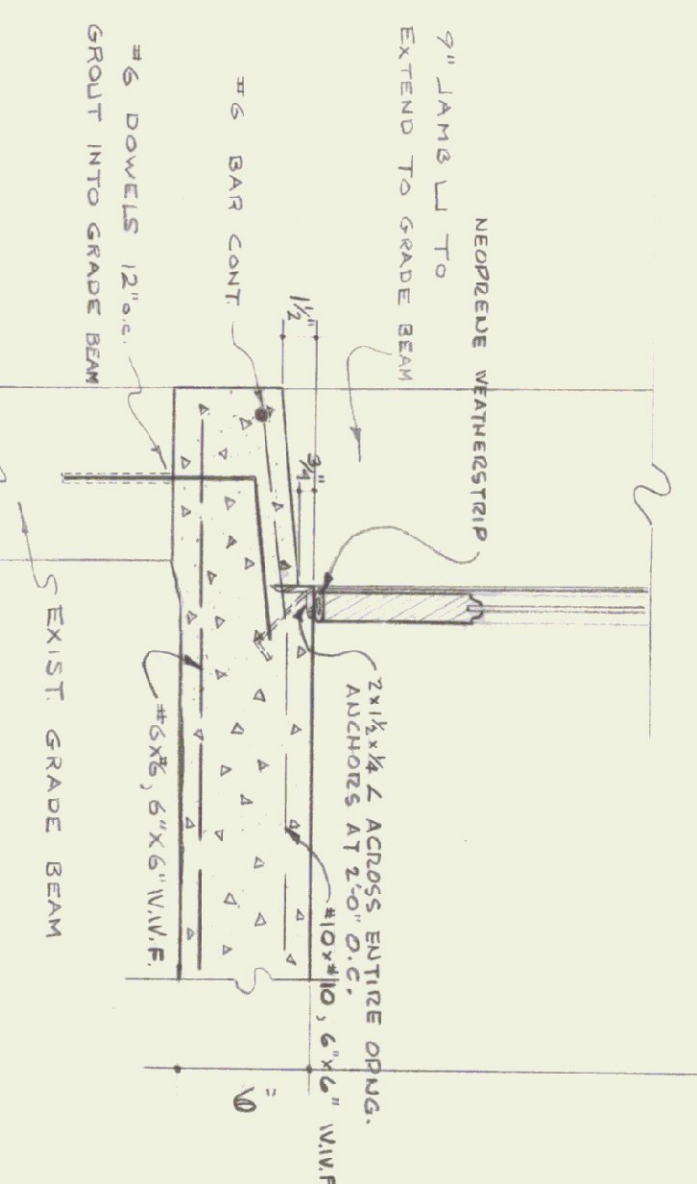

SILL SECTION A-A

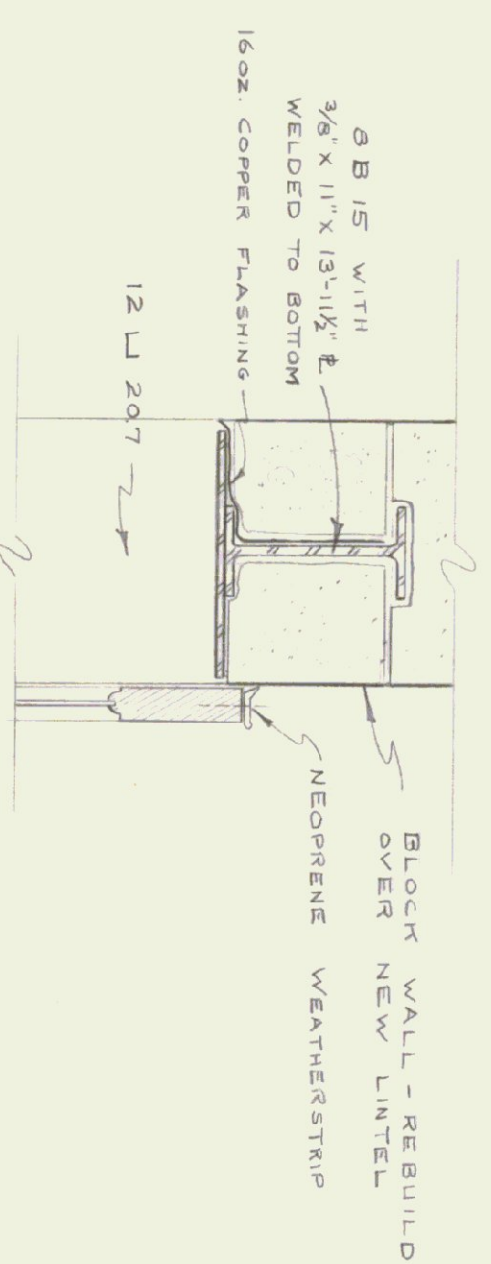

HEAD

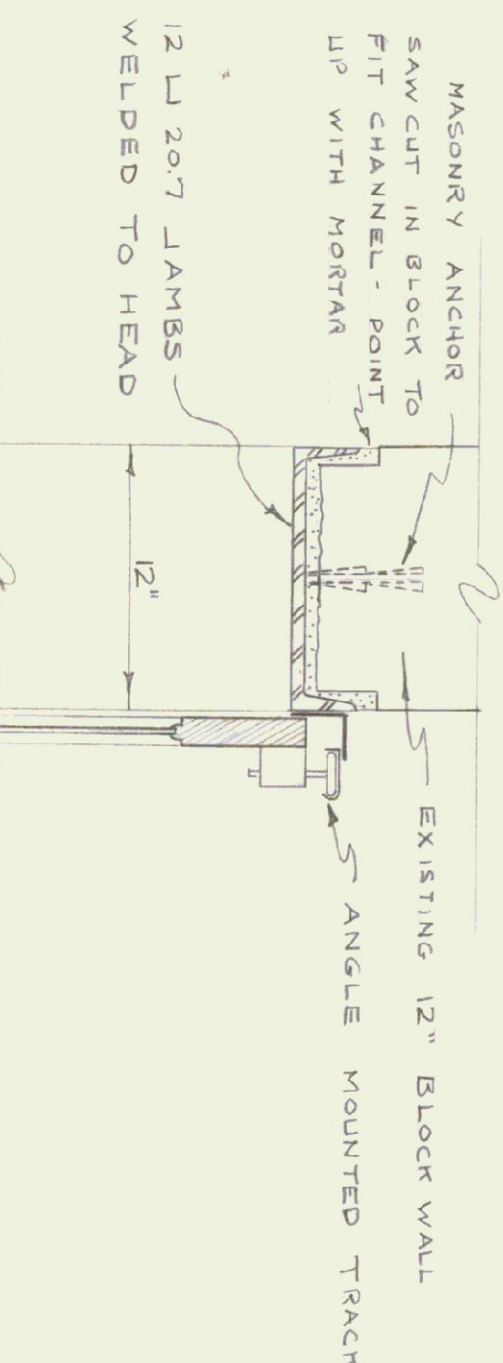


JAMB

SILL - SIMILAR TO SECTION A-A

SECTION B-B

SCALE 1/2" = 1'-0"

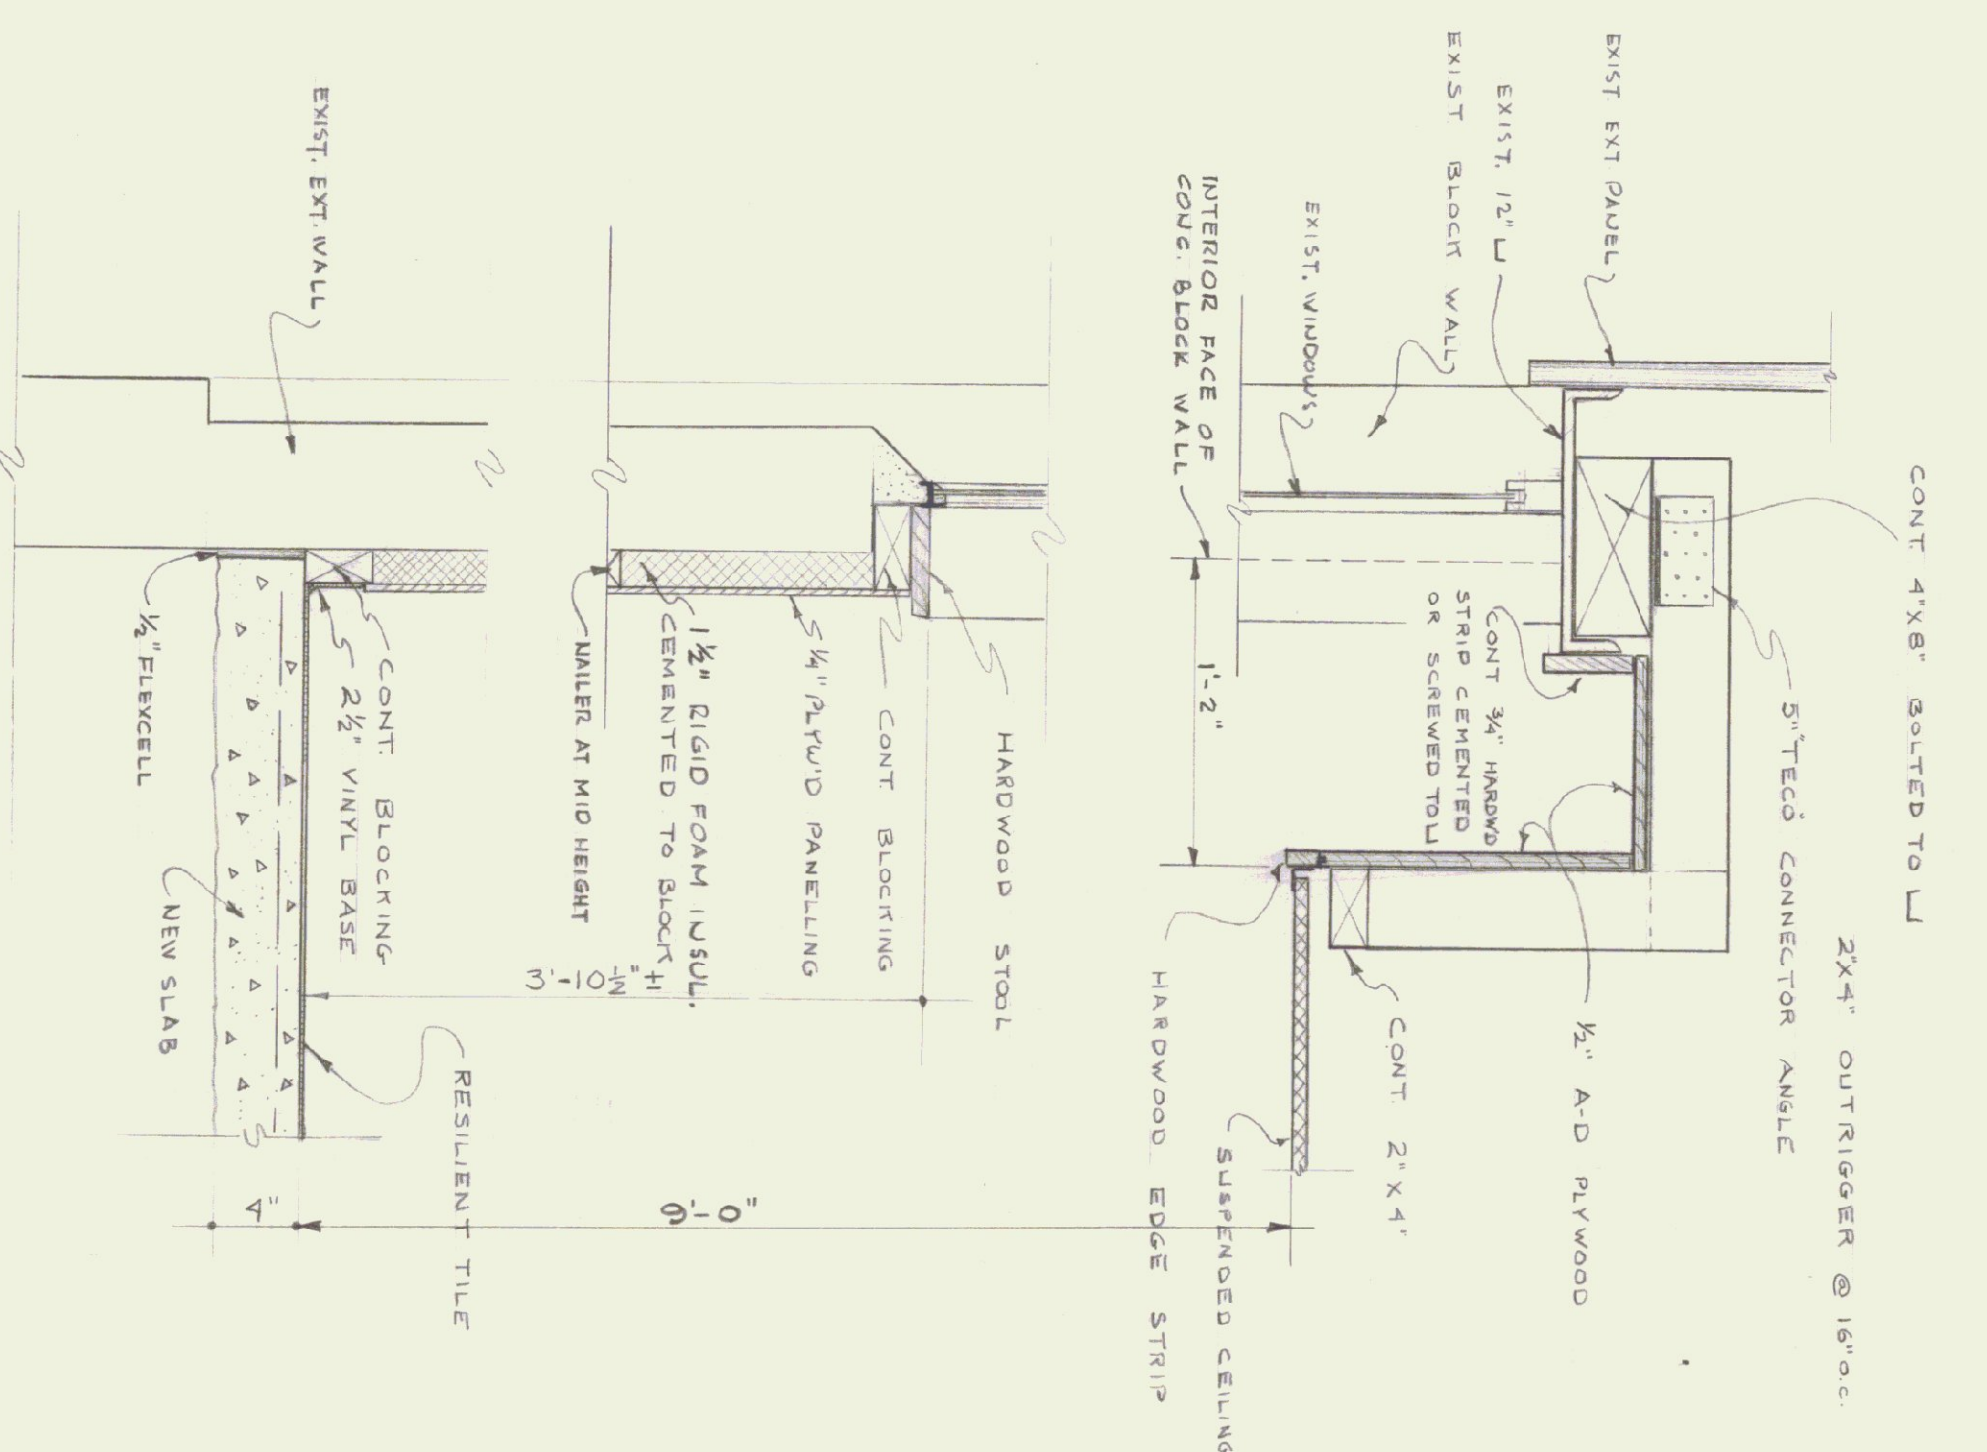

SECTION AT EXTERIOR WALLS OF OFFICES
SCALE: 1/2" = 1'-0"

DISTRICT #1 GARAGE AND OFFICE BUILDING		VERMONT	
VERMONT DEPT. OF HIGHWAYS		BENNINGTON, VERMONT	
DATE	MAY 12, 1945	STATE BUILDINGS DIVISION	DRWG. NO.
DRAWN BY	IC. A. H.	DEPT. OF ADMINISTRATION	VERMONT
MOUNTPELLIER, VERMONT		2	