


State of Vermont
 Department of Buildings and General Services
BENNINGTON A.O.T. GARAGE
 DRAINAGE AND UTILITY IMPROVEMENTS
 Bennington, Vermont

AGENCY OF ADMINISTRATION
 DEPT. OF BUILDINGS & GENERAL SERVICES
 2 GOVERNOR AIKEN AVENUE
 MONTPELIER, VERMONT 05633-5801
 THOMAS W. TORTI, COMMISSIONER

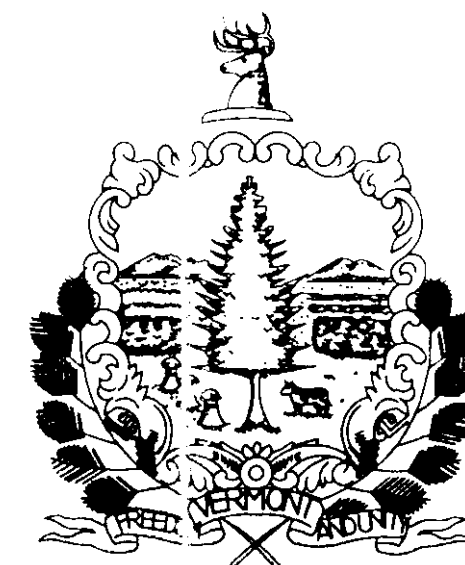


James H. Douglas
 Governor

June, 2003

INDEX OF SHEETS

- P1 FIRST FLOOR PLAN - PLUMBING DEMOLITION
- P2 FIRST FLOOR PLAN - NEW PLUMBING WORK
- P3 PLUMBING DETAILS AND SPECIFICATIONS

LANE ASSOCIATES
 51 KILLINGTON AVENUE
 RUTLAND, VT 05701
 TEL : (802) 747-3346
 FAX : (802) 747-3356

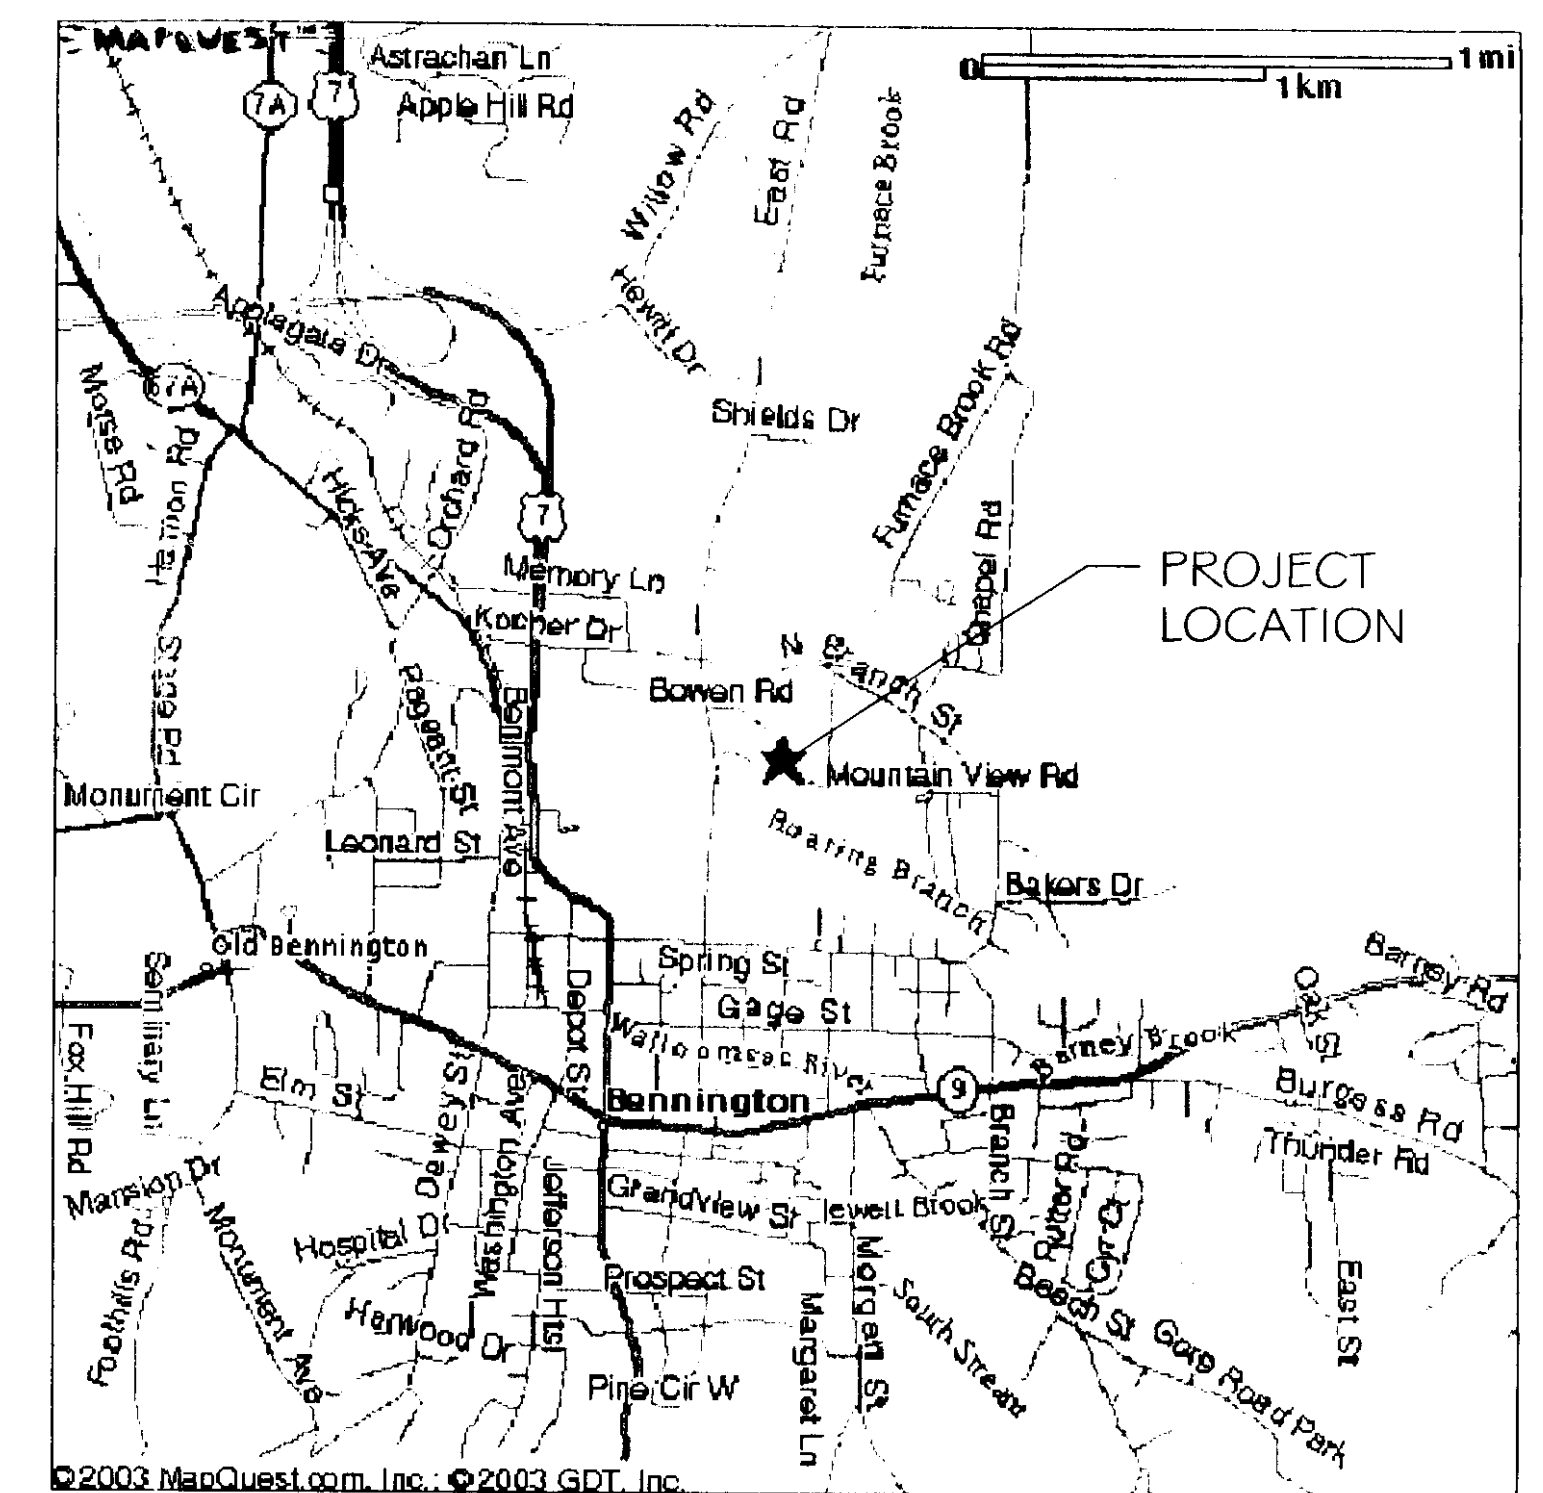

PROJECT LOCATION MAP