




NORTH ELEVATION

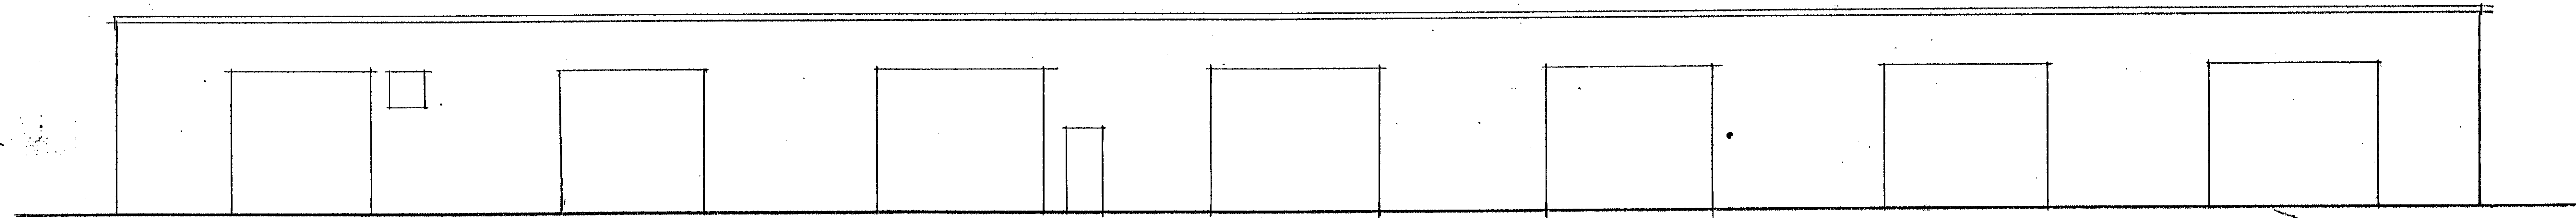


SOUTH ELEVATION

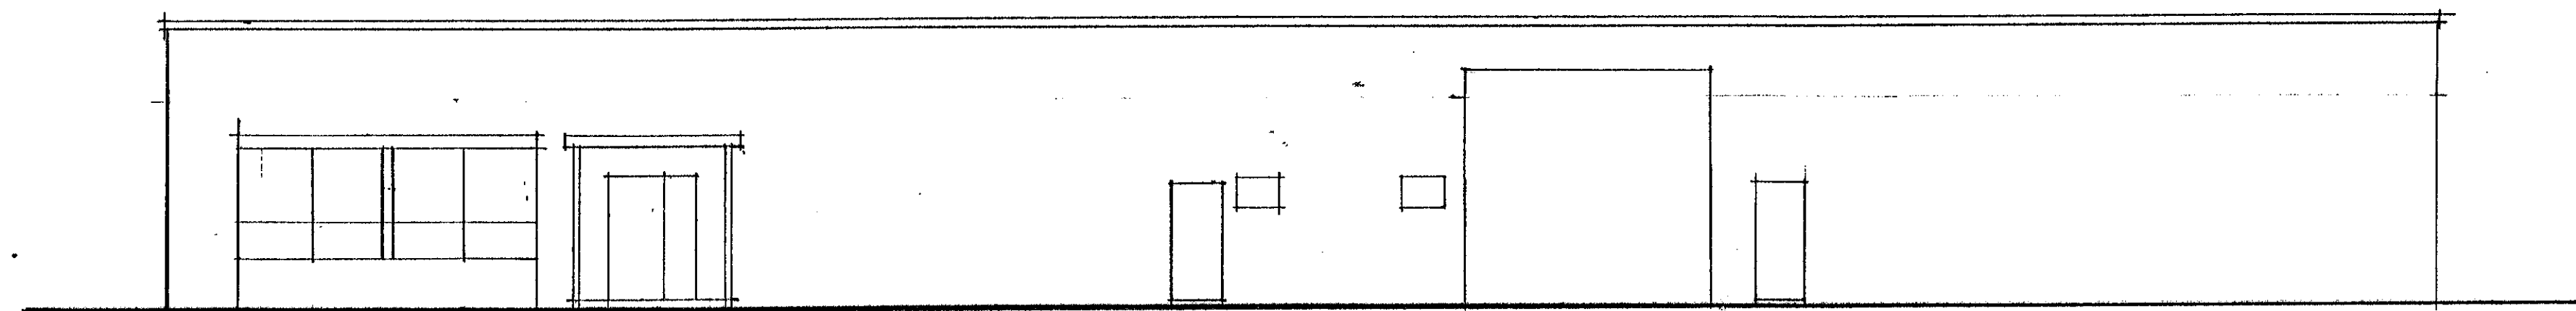

WEST ELEVATION

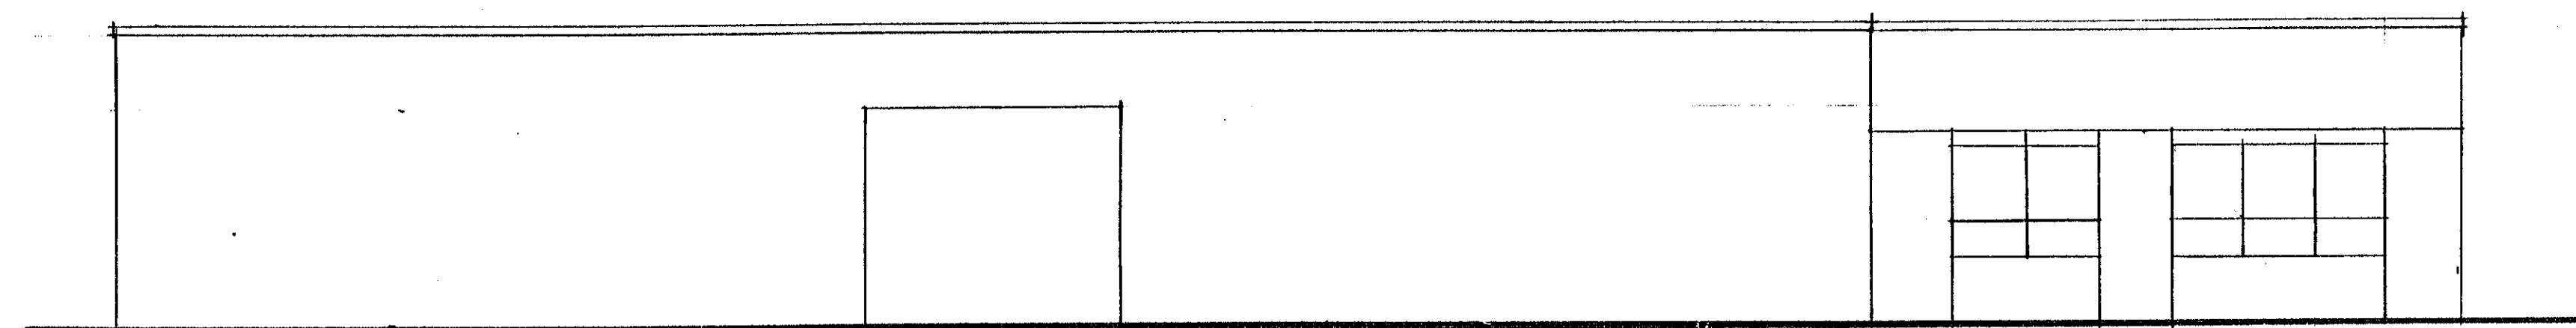

EAST ELEVATION

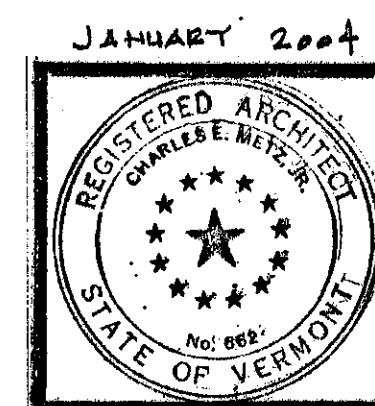

PROJECT:
RENOVATIONS, BENNINGTON AOT
DISTRICT OFFICE 1, BENNINGTON VT
TITLE:
EXTERIOR ELEVATIONS

CHARLES E. METZ
ARCHITECT
THE GRIST MILL
BRADFORD VT 05033

DRAWING:

