



INTERIOR ELEVATION / SECTION (LOOKING TOWARDS X LINE)
SCALE 1/4" = 1'-0"

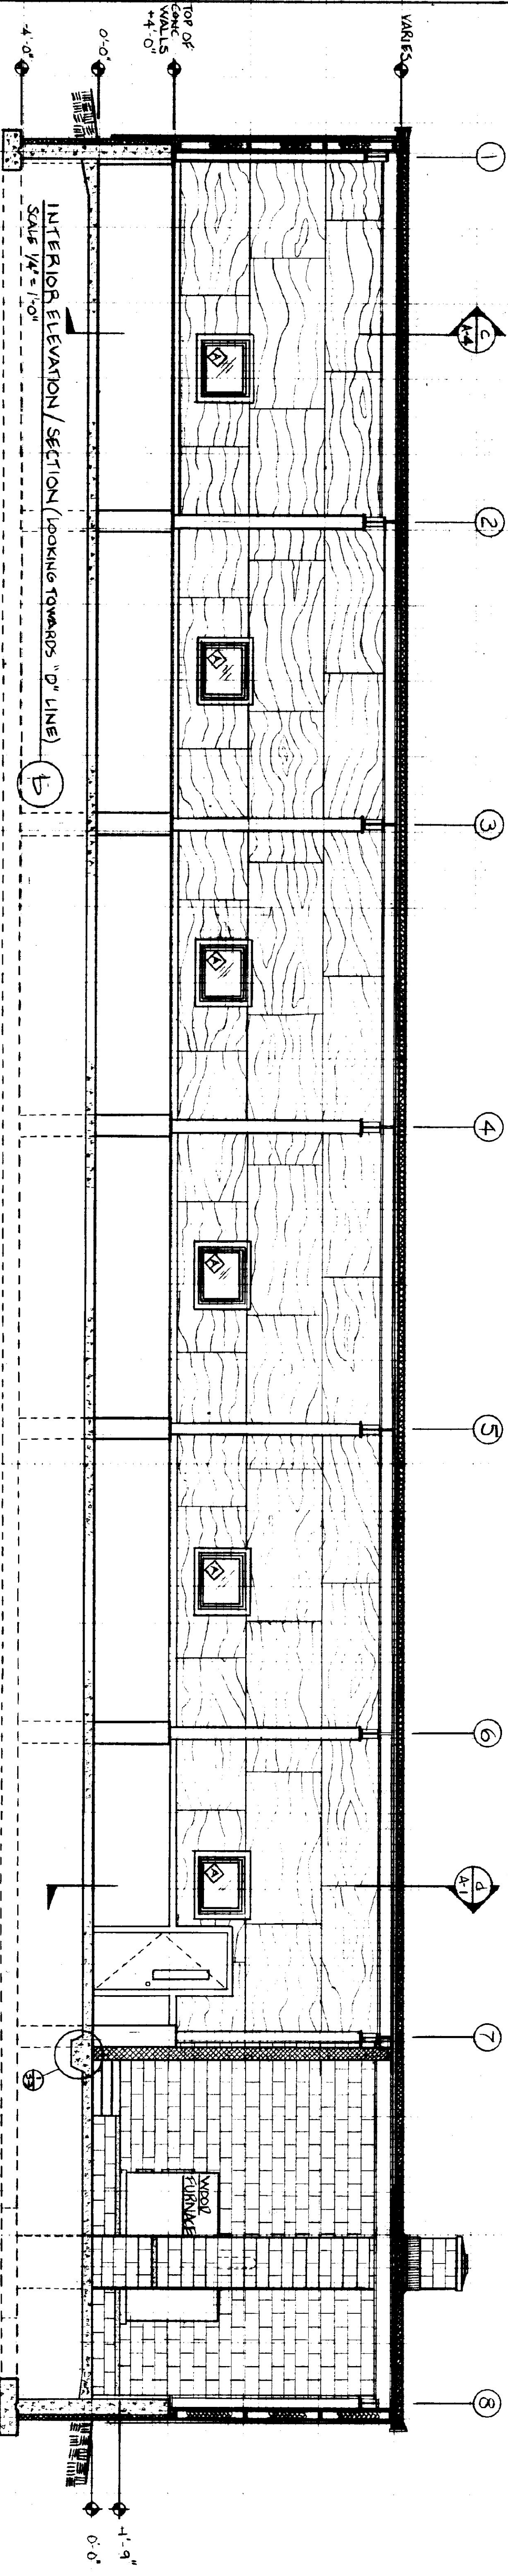

INTERIOR ELEVATION / SECTION (LOOKING TOWARDS "D" LINE)
SCALE 1/4" = 1'-0"

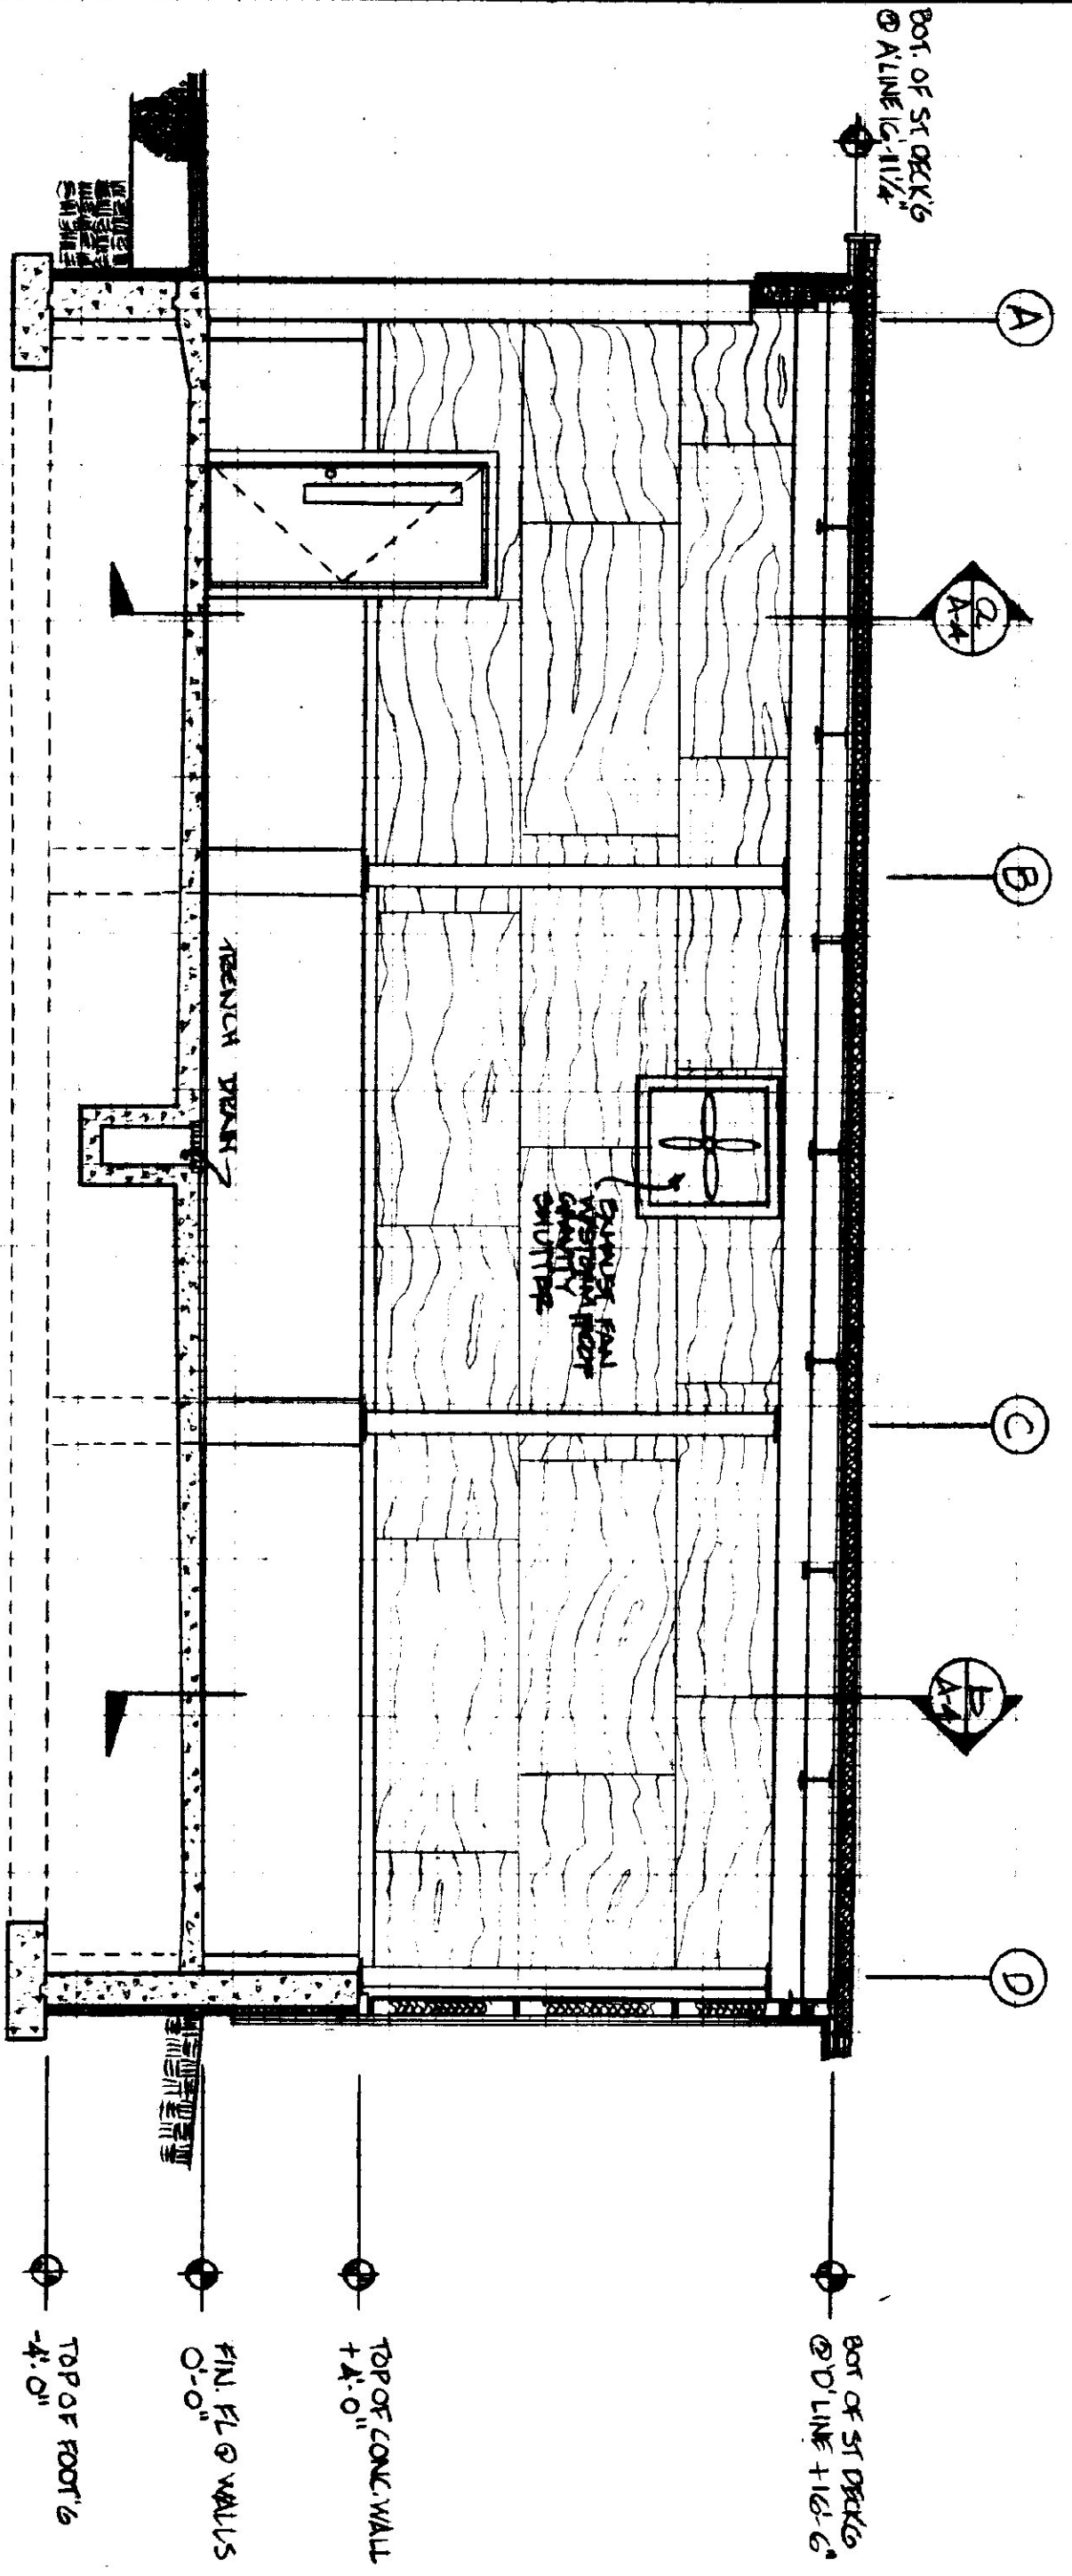

INTERIOR ELEVATION / SECTION (LOOKING TOWARDS "C" LINE)
SCALE 1/4" = 1'-0"

STATE OF VERMONT		DATE		SCALE	
DEPARTMENT OF STATE BUILDINGS		APRIL 15, 1960		AS NOTED	
AGENCY OF ADMINISTRATION		DRAWN BY:		REVISED:	
MONTPELIER, VERMONT		M. NATIVI			
INTERIOR ELEVATIONS AND SECTIONS		SHEET		DWG. NO.	
AGENCY OF TRANSPORTATION		6-BAY MAINTENANCE GARAGE		A-4	
VERMONT				9 OF 22	