




PT 2+95.27

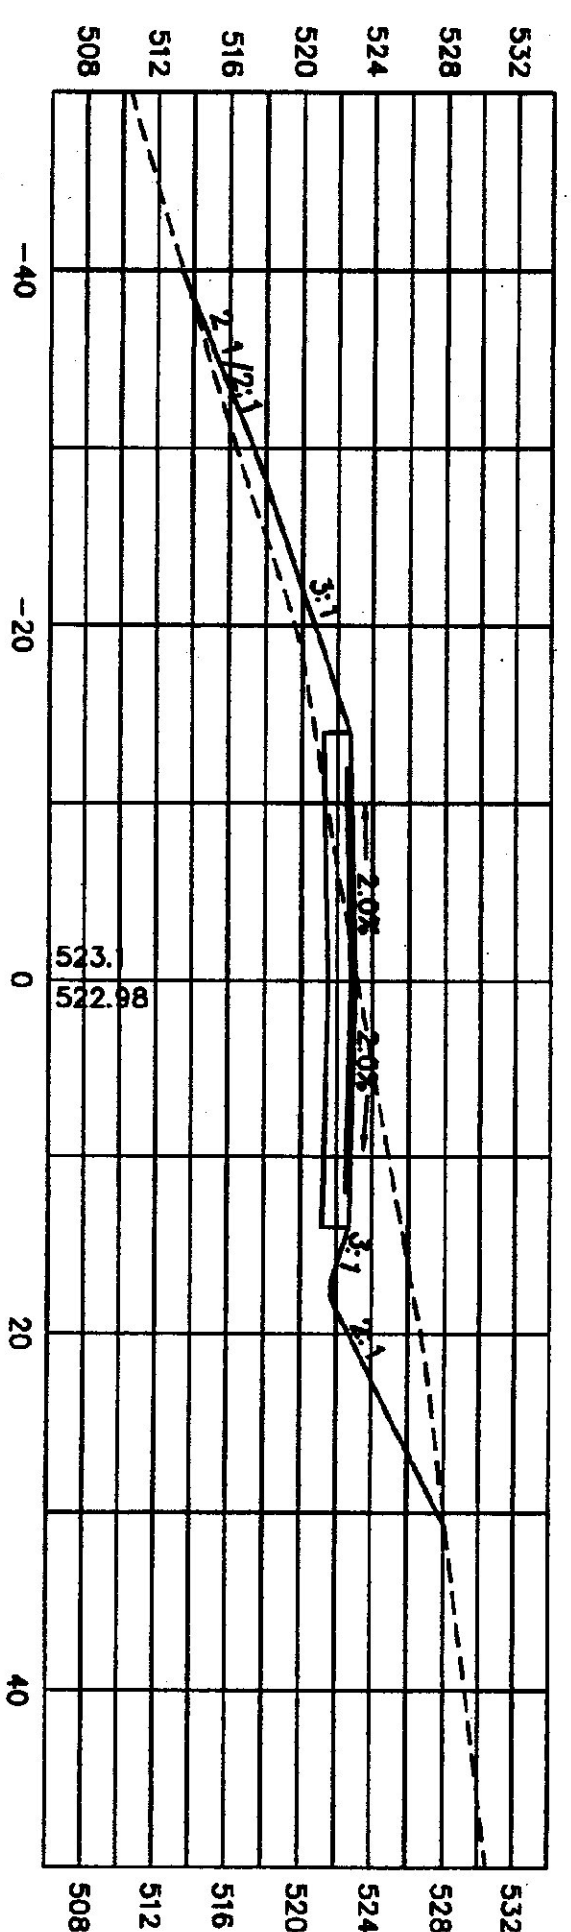


2+50

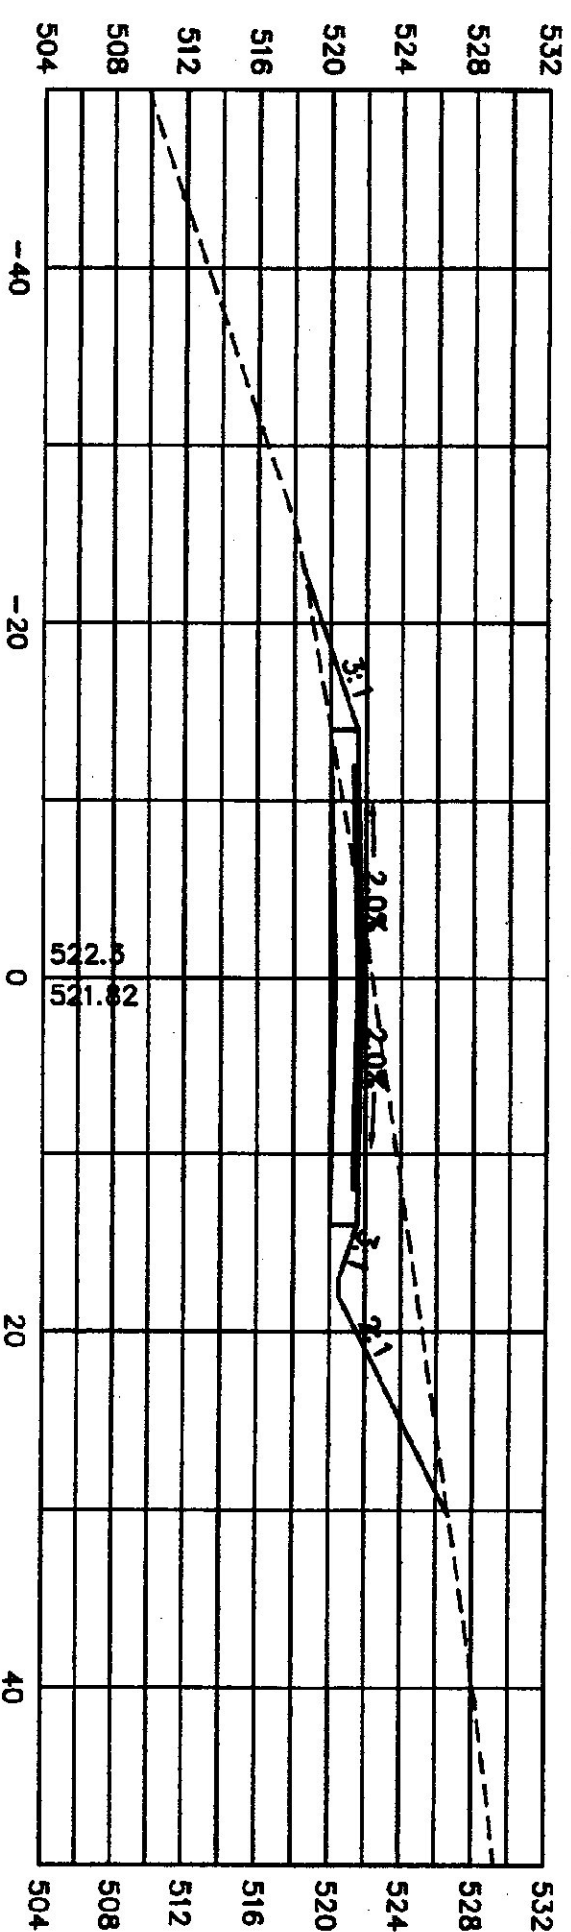

2+00

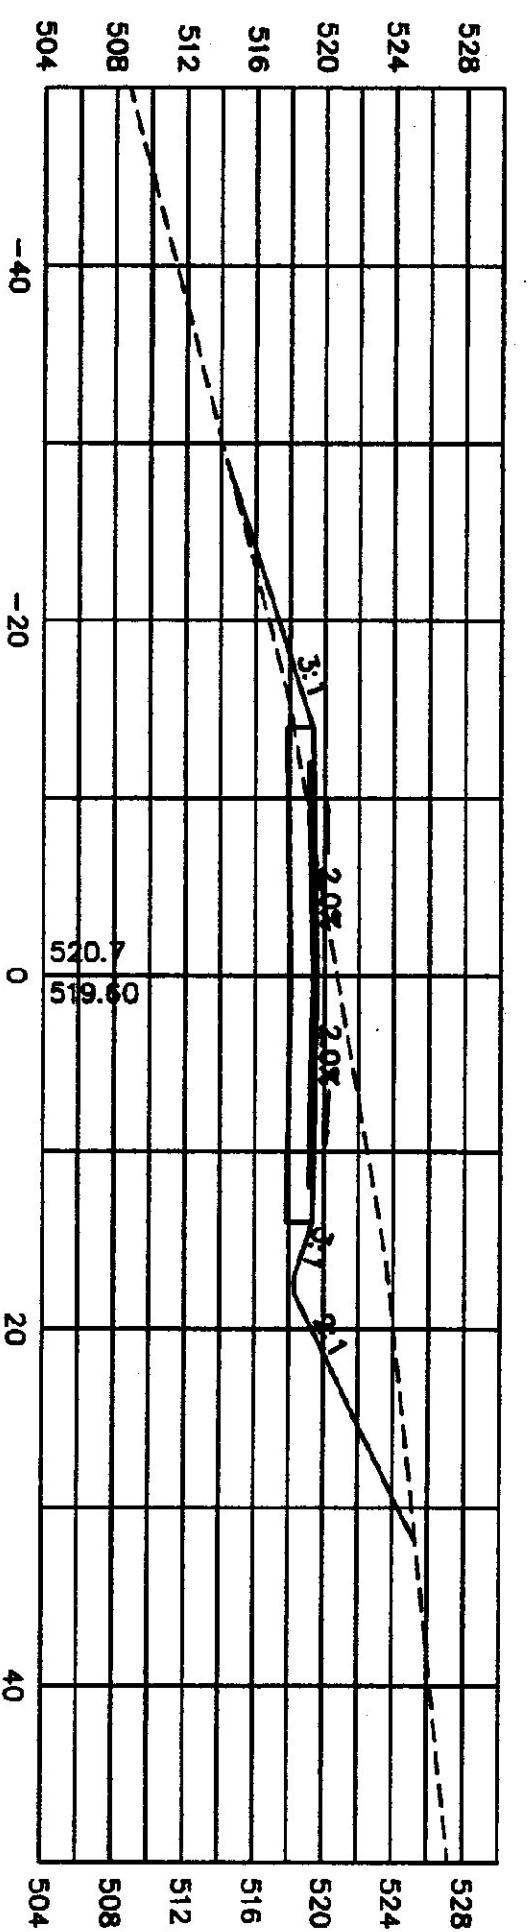

PC 1+51.63

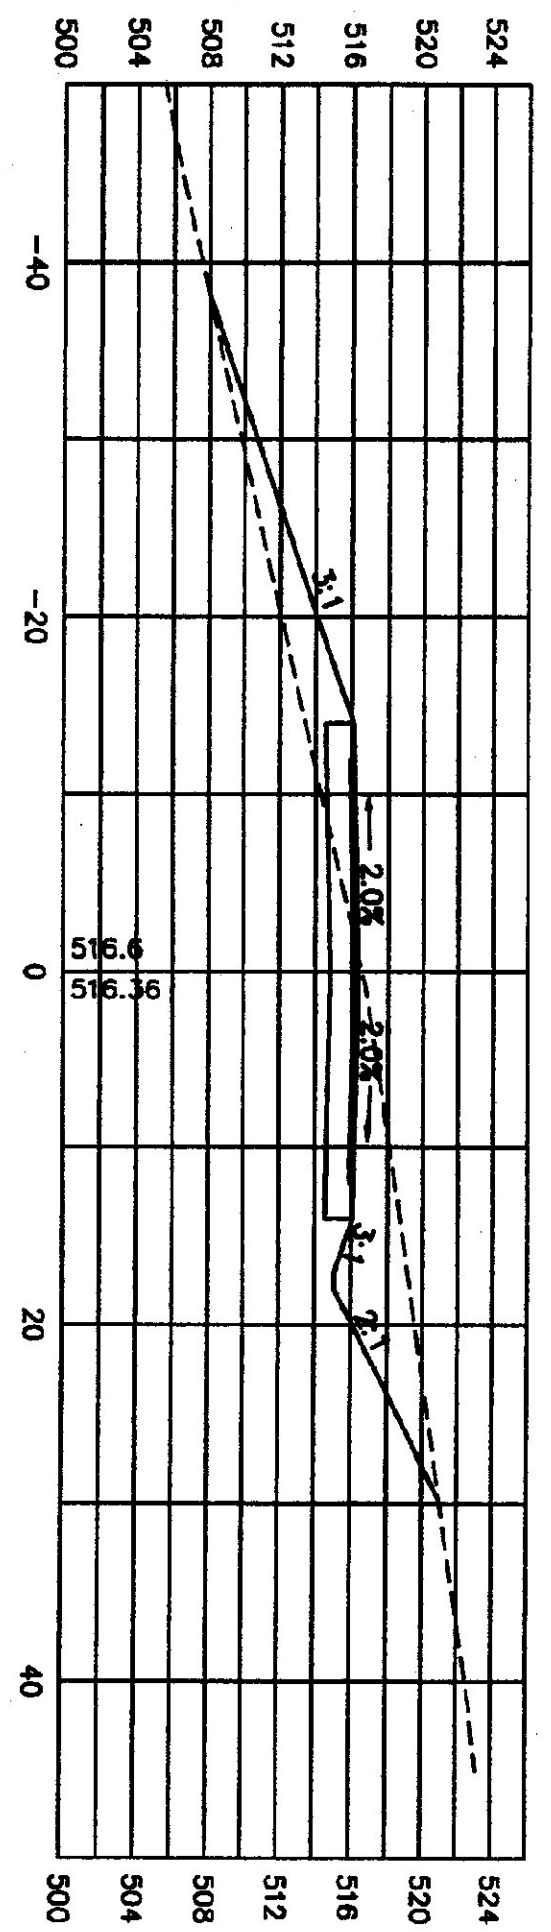

PROPOSED CENTERLINE X-SECTIONS OF ACCESS ROAD

SCALE: HORIZ. 1"=10'
VERT. 1"=10'

The Design Studio of
LineSonic Architecture
11 Clark Hill Way, Vergennes, Vermont 05491
Tel: (802) 244-5329 / Fax: (802) 244-5328
www.LineSonic.com

CLIENT: _____



BID DOCUMENTS
DO NOT REVISE
January 24, 2002

NO.	REVISION PER VPI/ANS COMMENTS	DATE
1	REVISED PER VPI/ANS COMMENTS	1/24/2002

READSBORO
HIGHWAY
GARAGE PROJECT
READSBORO, VERMONT

ROAD CROSS SECTIONS
SHEET TITLE

PROJECT NUMBER: 0000
DATE: 25 OCTOBER 2001
DRAWN BY: B. BARKER
SHEET NUMBER: C5