




6+33.27 EDGE OF PARKING LOT

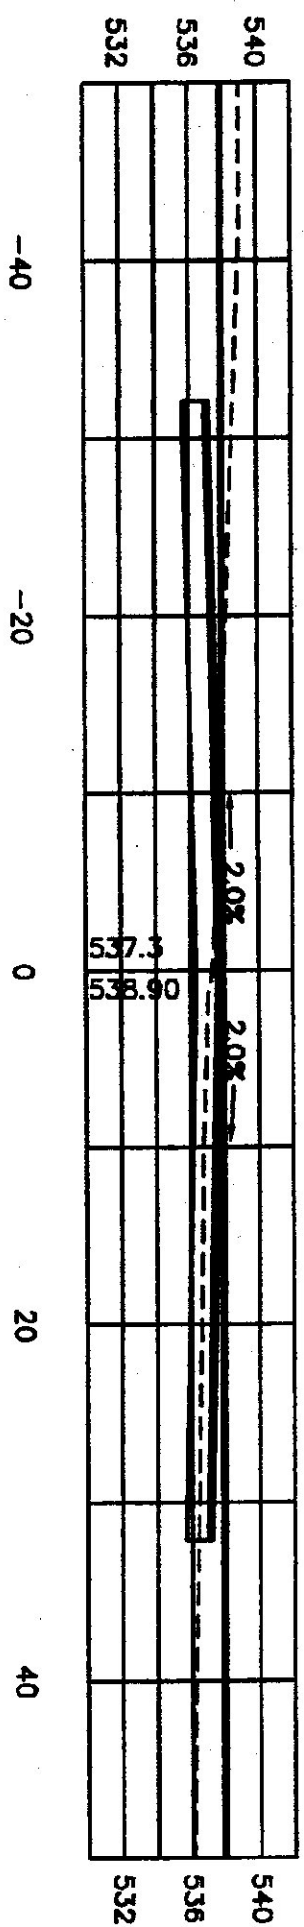


PT 6+18.55

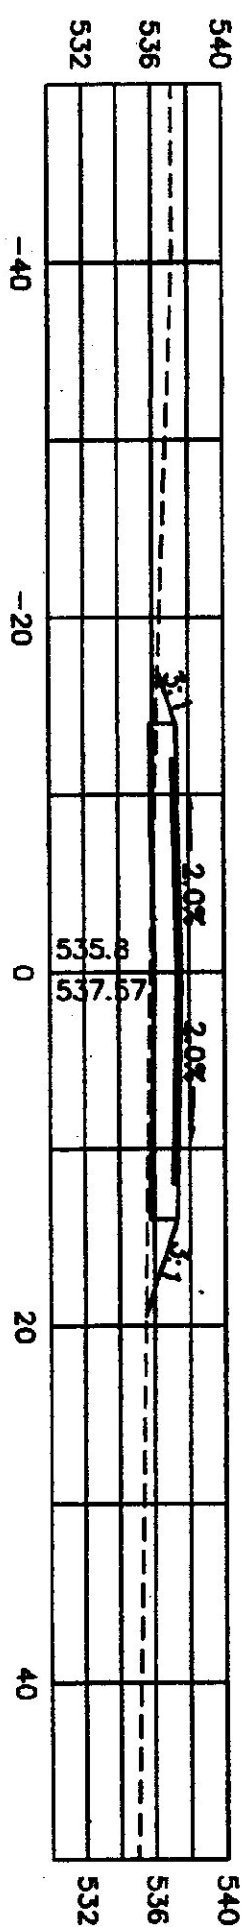


6+00

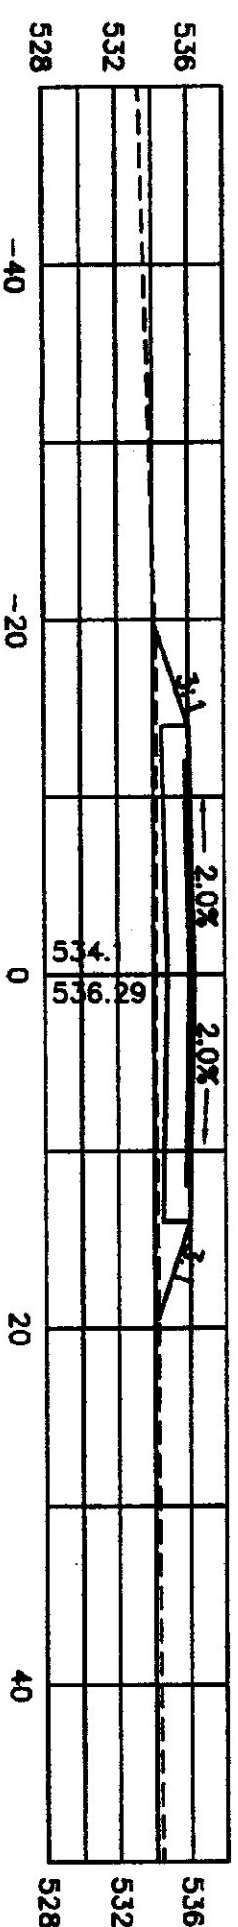


5+50

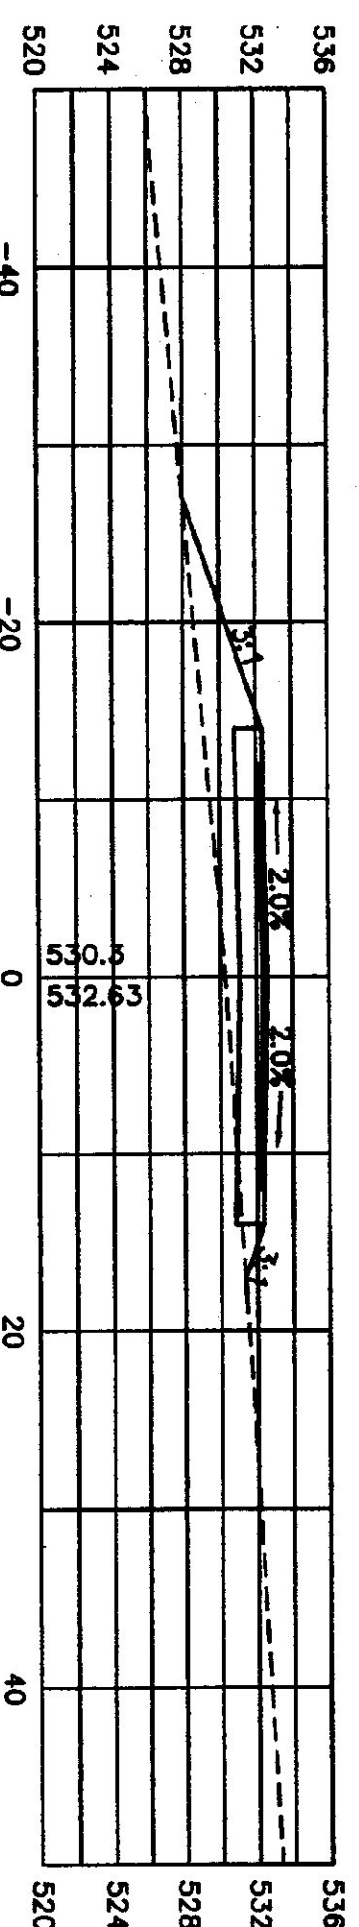

5+00

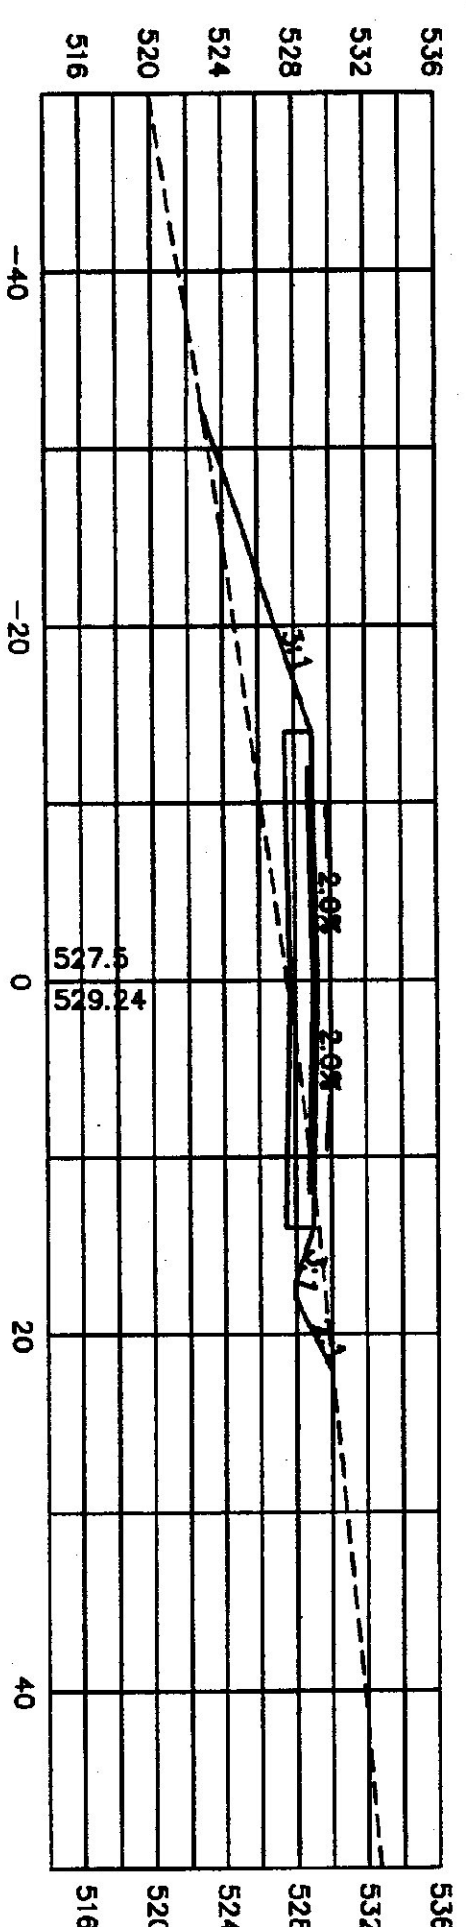

PC 4+97.61

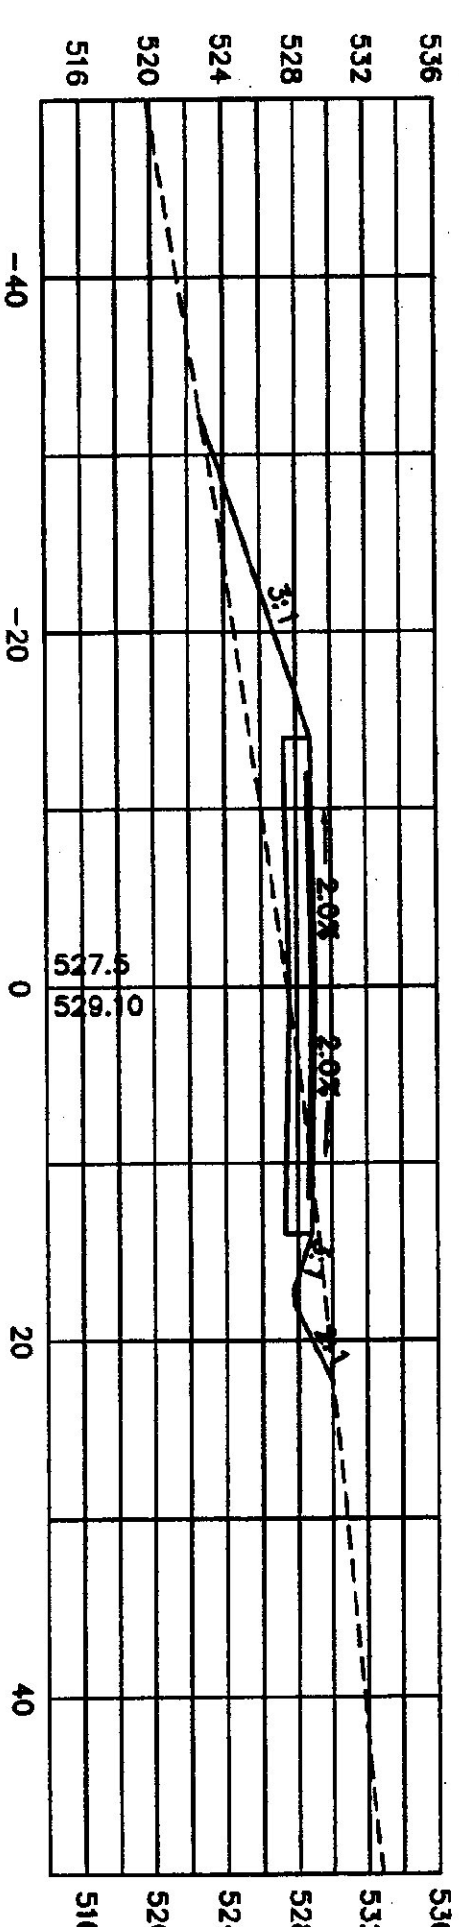

PROPOSED CENTERLINE X-SECTIONS OF ACCESS ROAD

SCALE: HORIZ. 1"=10'
VERT. 1"=10'

The Design Studio of
Linsync Architecture
14 Oak Hill Village, Vermont 05359 USA
TEL: 802.464.2357 FAX: 802.464.2358
WWW.LINSYNCA.COM

DH
Dufresne-Henry
North Ferrisburgh, Vermont 05359
Tel: (802) 888-7777 Fax: (802) 888-7778
www.dufresnehenry.com



BID DOCUMENTS
DO NOT REVISE
January 24, 2002

NO.	REVISIONS PER VTRAMS COMMENTS	DATE
1	REVISION PER VTRAMS COMMENTS	1/24/2002

READSPORO, VERMONT
READSPORO
HIGHWAY
GARAGE PROJECT

ROAD CROSS SECTIONS
SHEET TITLE

0000
PROJECT NUMBER
25 OCTOBER 2001
DRAWING DATE
C7
SHEET IDENTIFICATION