

NEW REGIONAL EMERGENCY
OPERATING CENTER

DEPARTMENT OF PUBLIC SAFETY
CIVIL DEFENSE DIVISION

DUMMERSTON, VERMONT

CHARLES A. BRISTOW, COMM.

DEPARTMENT OF STATE BUILDINGS

JOHN J. ZAMPIERI, COMM.

ARCHITECTS:



GORDON G. WOODS ASSOC. ARCHITECTS, BURLINGTON VERMONT

MECHANICAL ELECTRICAL ENGINEERS:

RICHARD D KIMBALL CO. READING MASSACHUSETTS

STRUCTURAL ENGINEERS:

KNIGHT CONSULTING ENGINEERS INC. WILLISTON, VERMONT

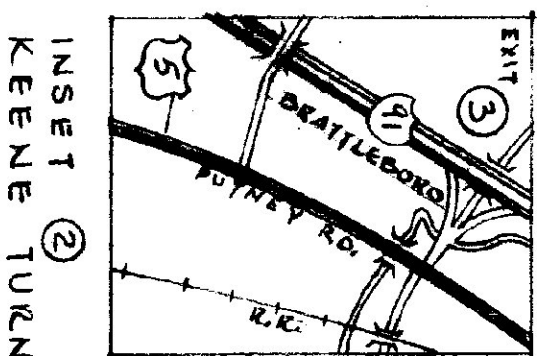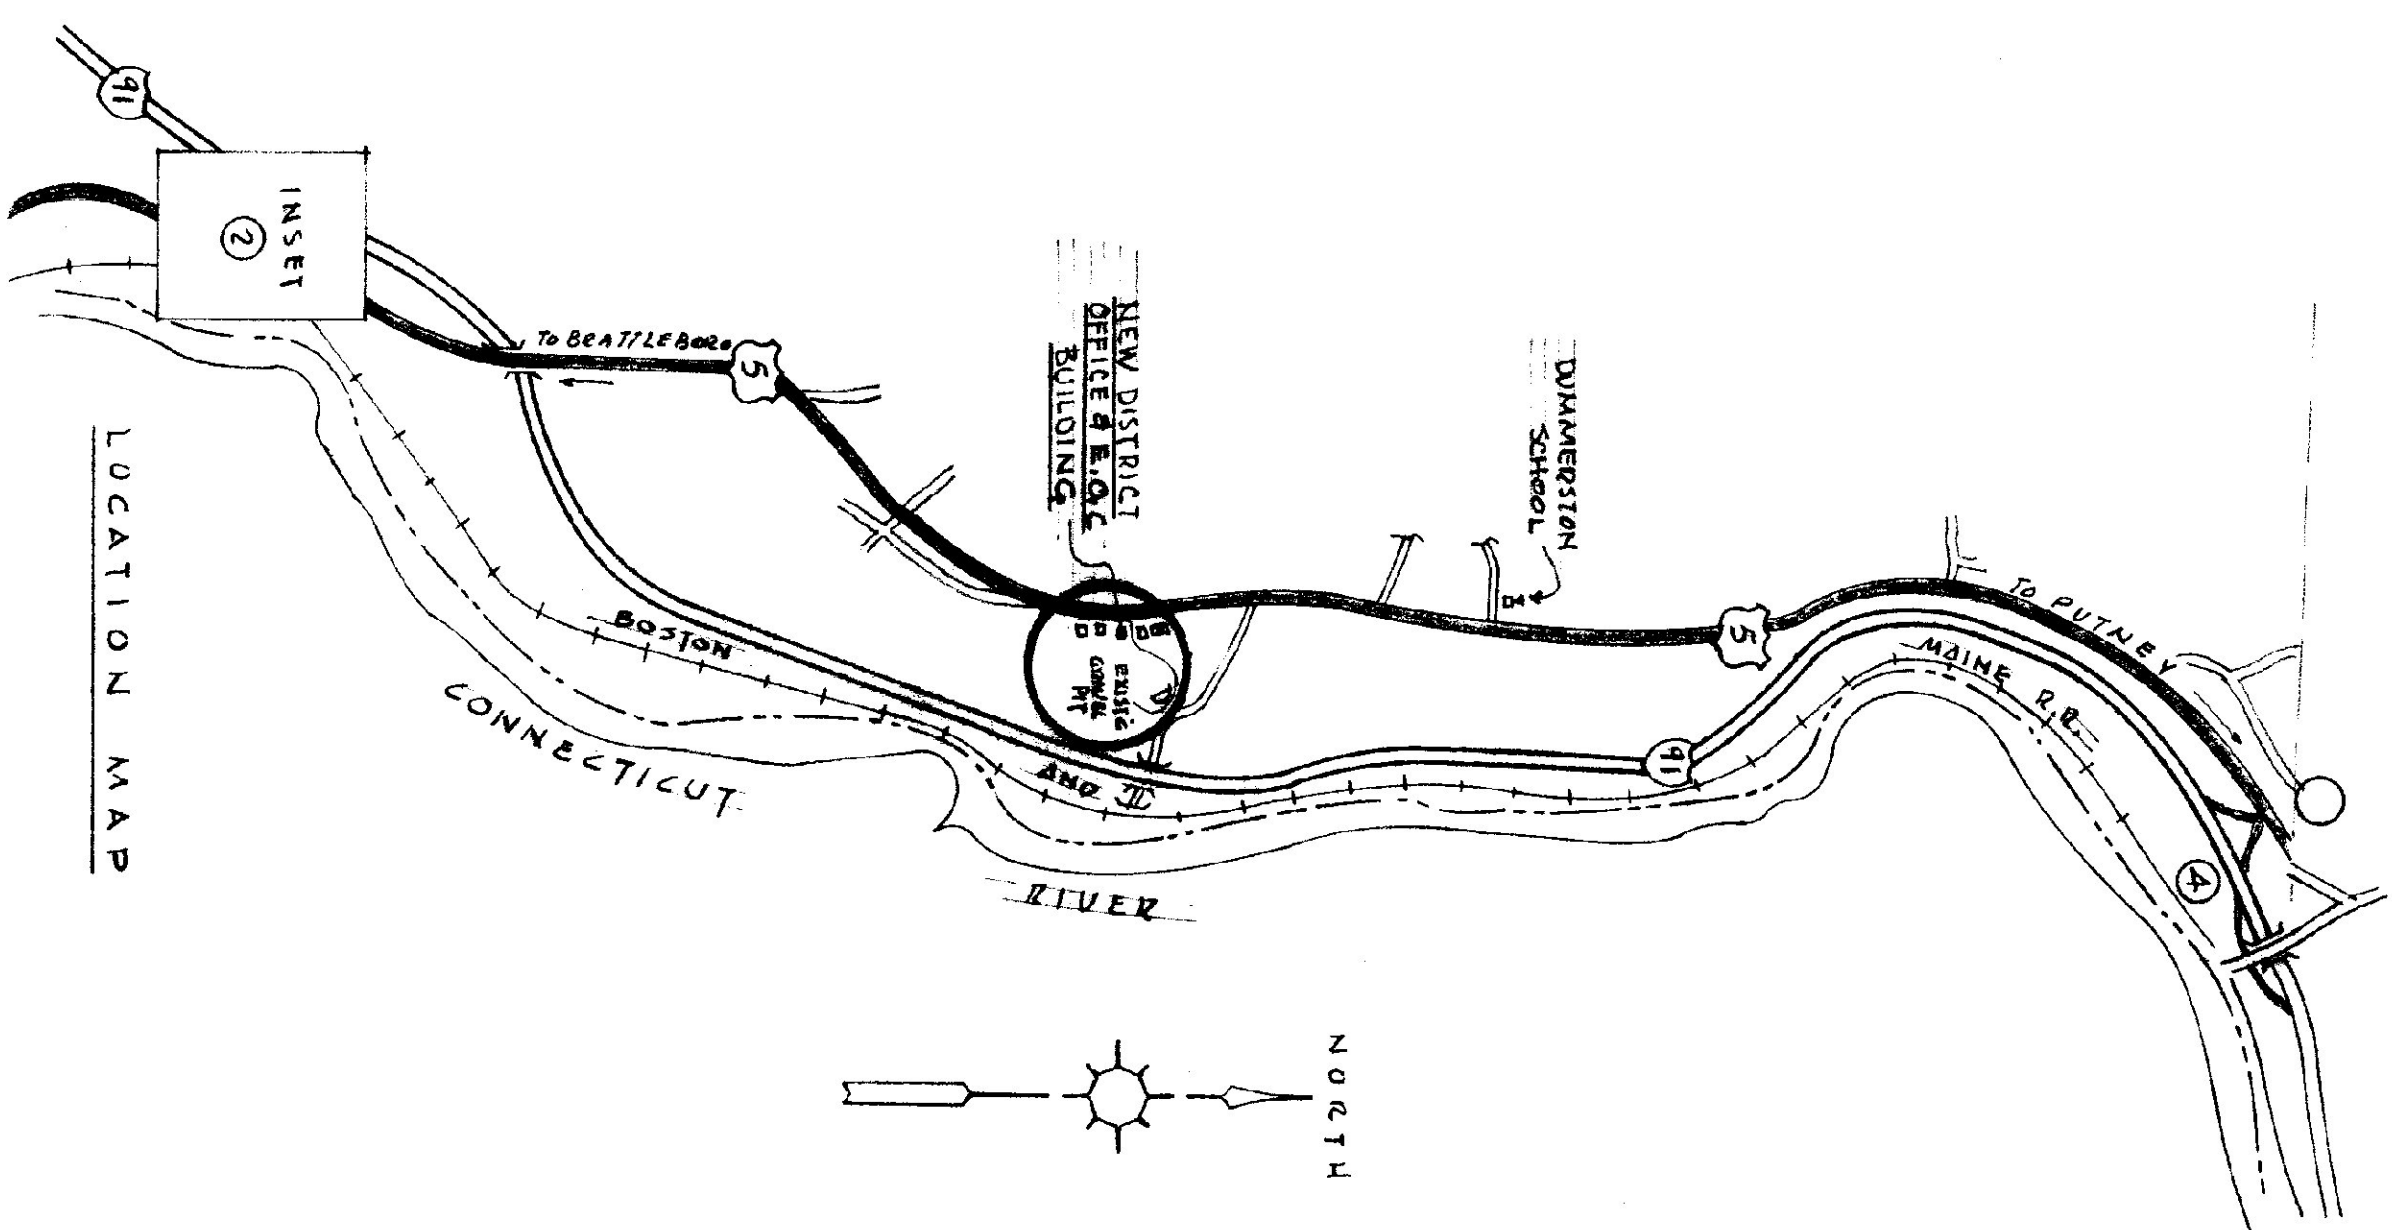

REGIONAL EMERGENCY OPERATING CENTER
STATE OF VERMONT - STATE BUILDINGS DEPT.
CIVIL DEFENSE DIV. DUMMERSTON, VERMONT
GORDON G. WOODS ASSOC. ARCHITECTS, BURLINGTON, VERMONT

| REVISIONS | BY |
|-----------|----|
| | |
| | |
| | |
| | |
| | |

DRAWN: S.M./J.W./S.W.
 CHECKED:
 DATE: MAR. 27, 1985
 SCALE: NONE
 JOB NO. 4420
 SHEET 6 OF 6

CS
 Ed.C.
 INSET KEENE TURN