
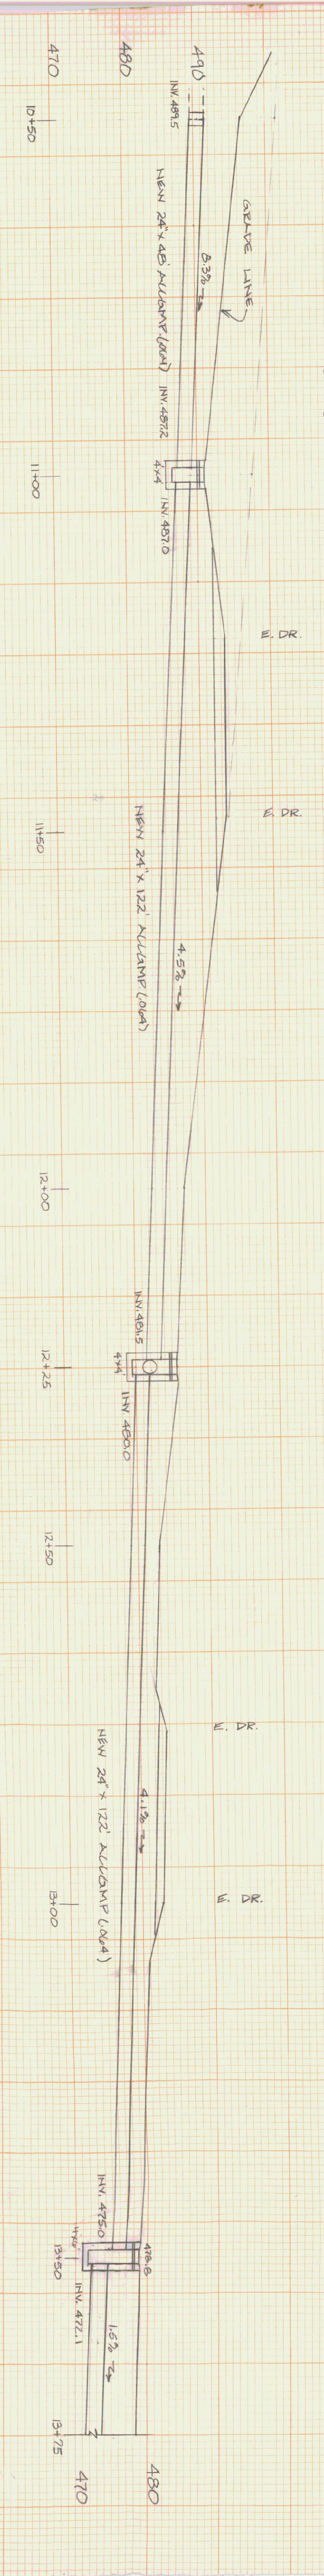



WATER LINE PROFILE
OFFICE BLDG. TO WELL

WATER LINE PROFILE
OFFICE BLDG. TO GARAGE

WATER LINE PROFILE (ALTERNATE WELL)
GARAGE TO ALTERNATE WELL

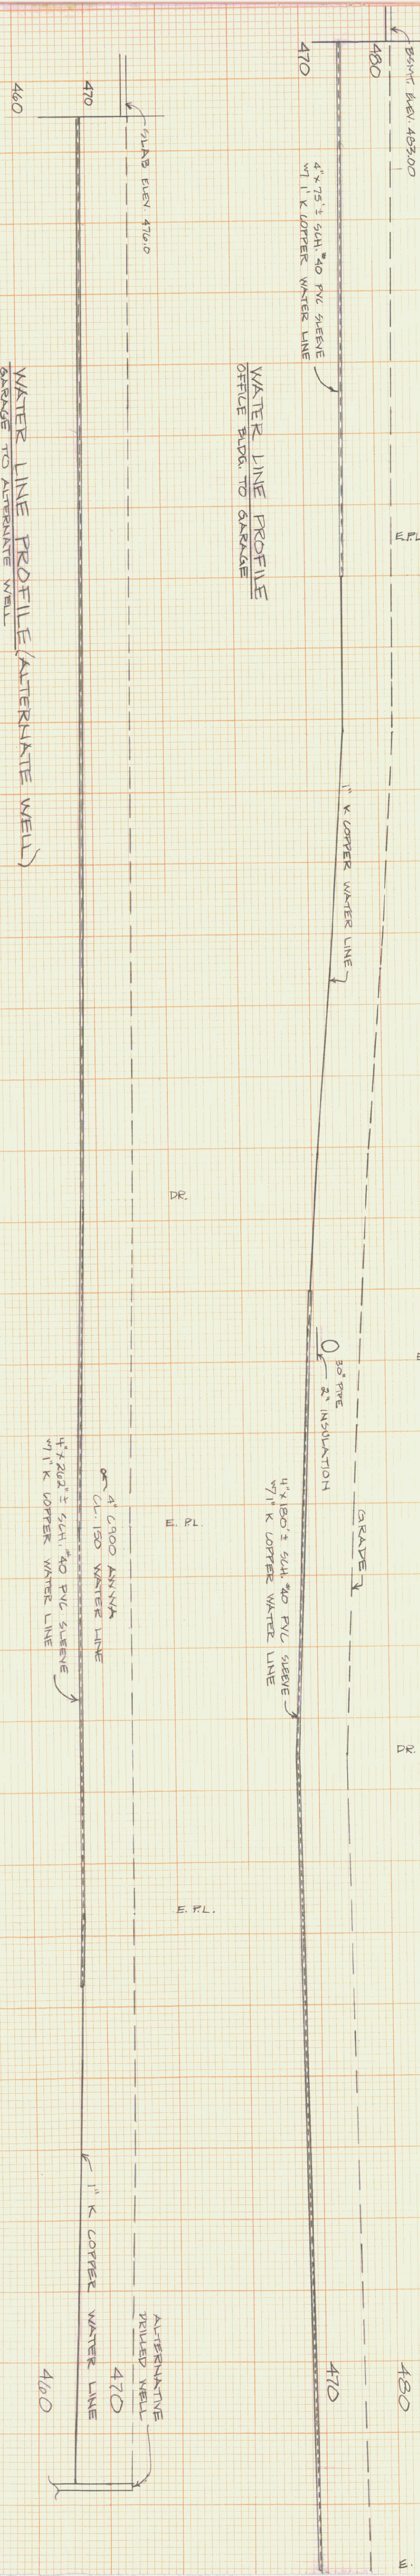

DRAINAGE PROFILE

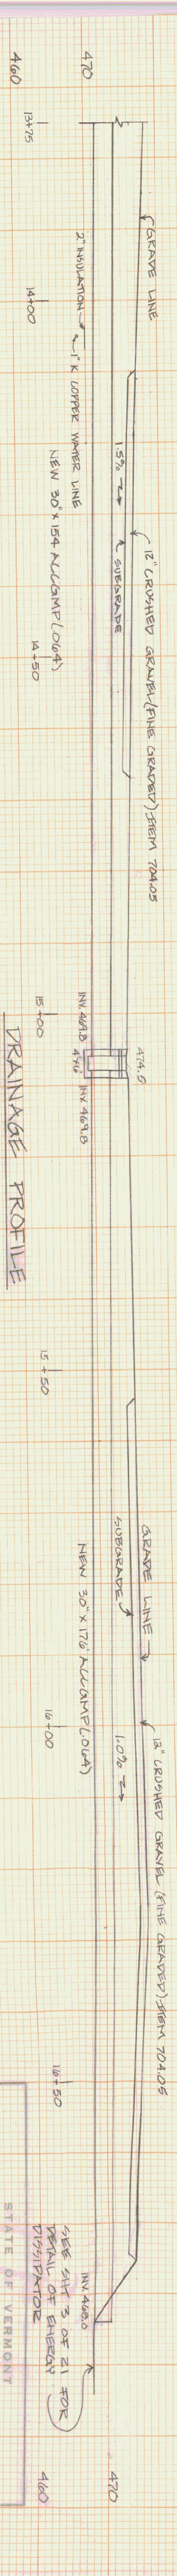

STATE OF VERMONT
DEPARTMENT OF STATE BUILDINGS
AGENCY OF ADMINISTRATION
MONTPELIER VERMONT

AGENCY OF TRANSPORTATION
11 BAY MAINTENANCE GARAGE
WATER LINE PROFILE

DOYNERSTON, VERMONT

DATE	03-10-88	SCALE	1" = 10'	REVISIONS	5D-5
DRAWN BY	K. TENDRANT	APPROVED BY	F. TENDRANT	DWG. NO.	5A OF 21

SEE SHEET 3 OF 21 FOR
DETAIL OF ENERGY
DIVISOR