


STATE OF VERMONT
AGENCY OF TRANSPORTATION
SALT AND SAND SHEDS
DUMMERSTON, VERMONT



JUNE 8, 1992
















AGENCY OF ADMINISTRATION
DEPARTMENT OF STATE BUILDINGS
2 GOVERNOR AIKEN AVENUE
MONTPELIER, VERMONT 05602
JOHN J. ZAMPIERI, COMMISSIONER

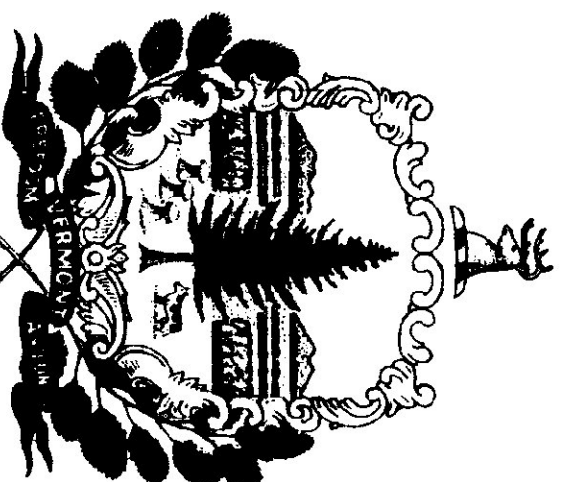

GOVERNOR HOWARD DEAN

AGENCY OF TRANSPORTATION
133 STATE STREET
MONTPELIER, VERMONT 05602
PATRICK J. GARAHAN, SECRETARY

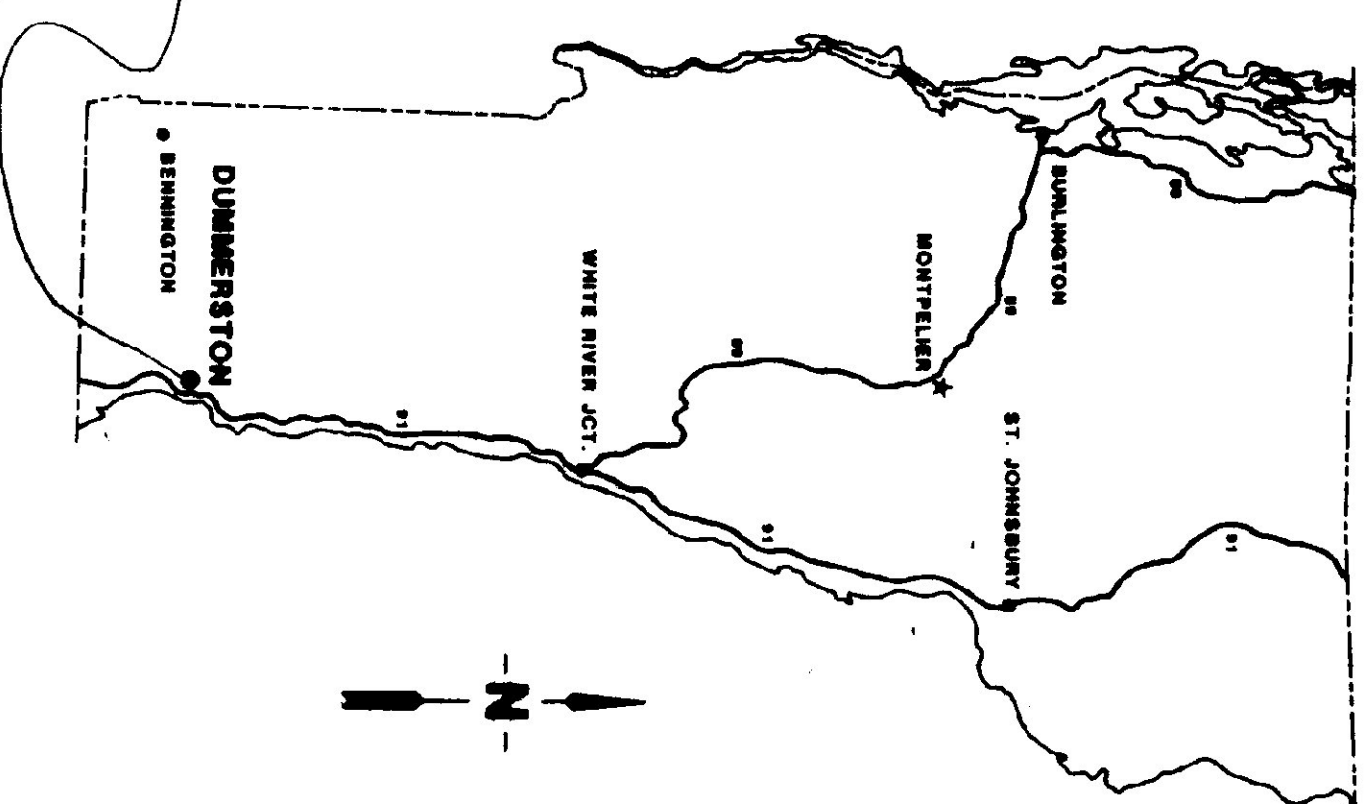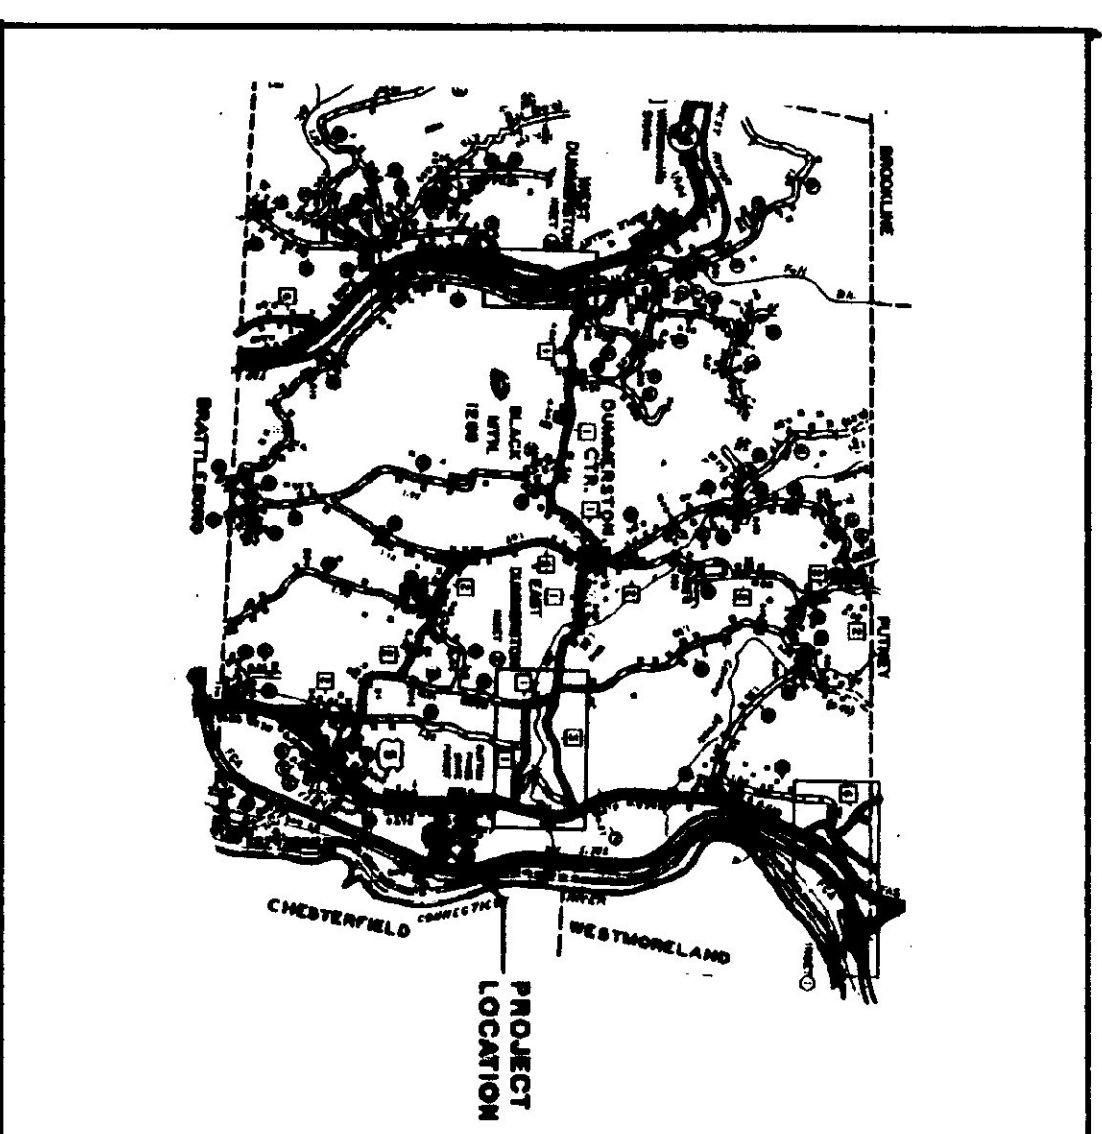

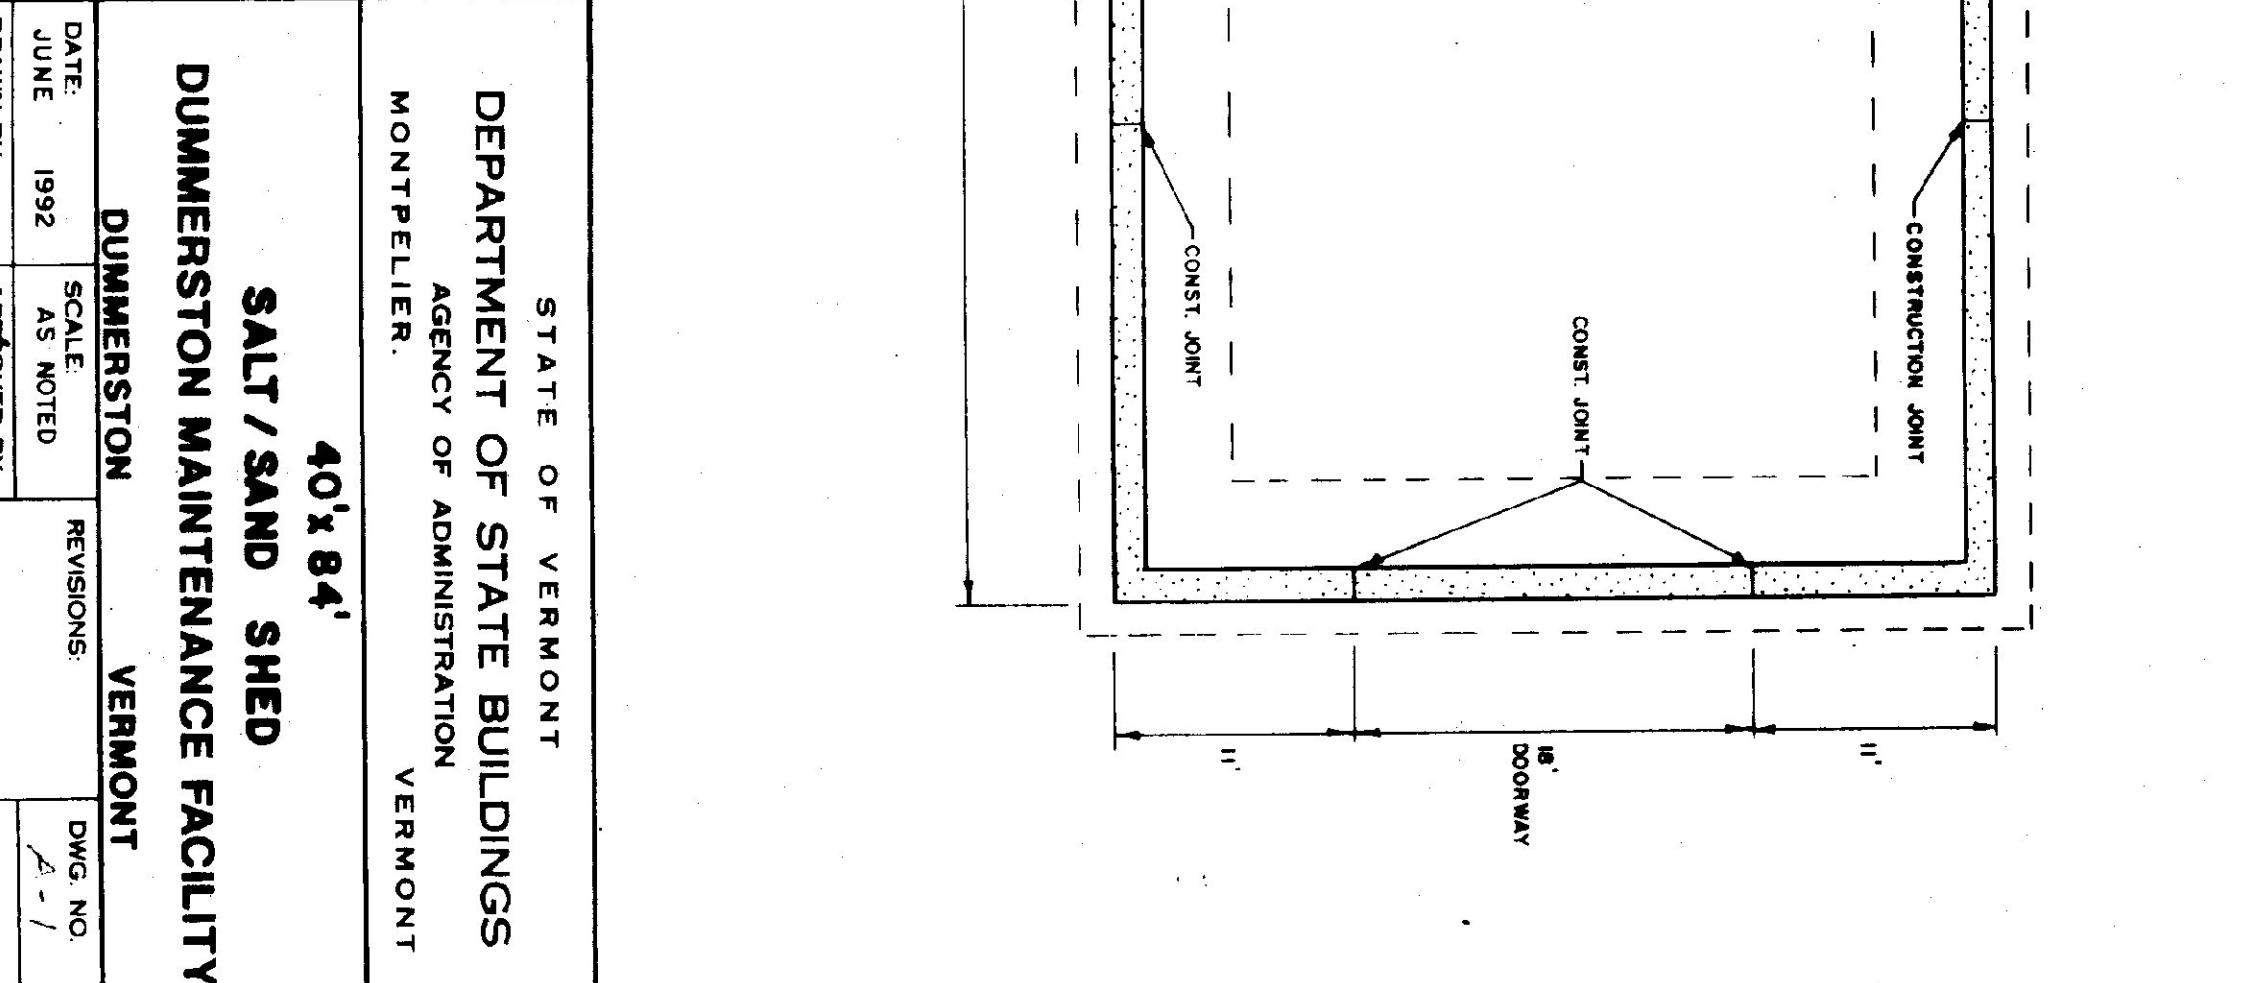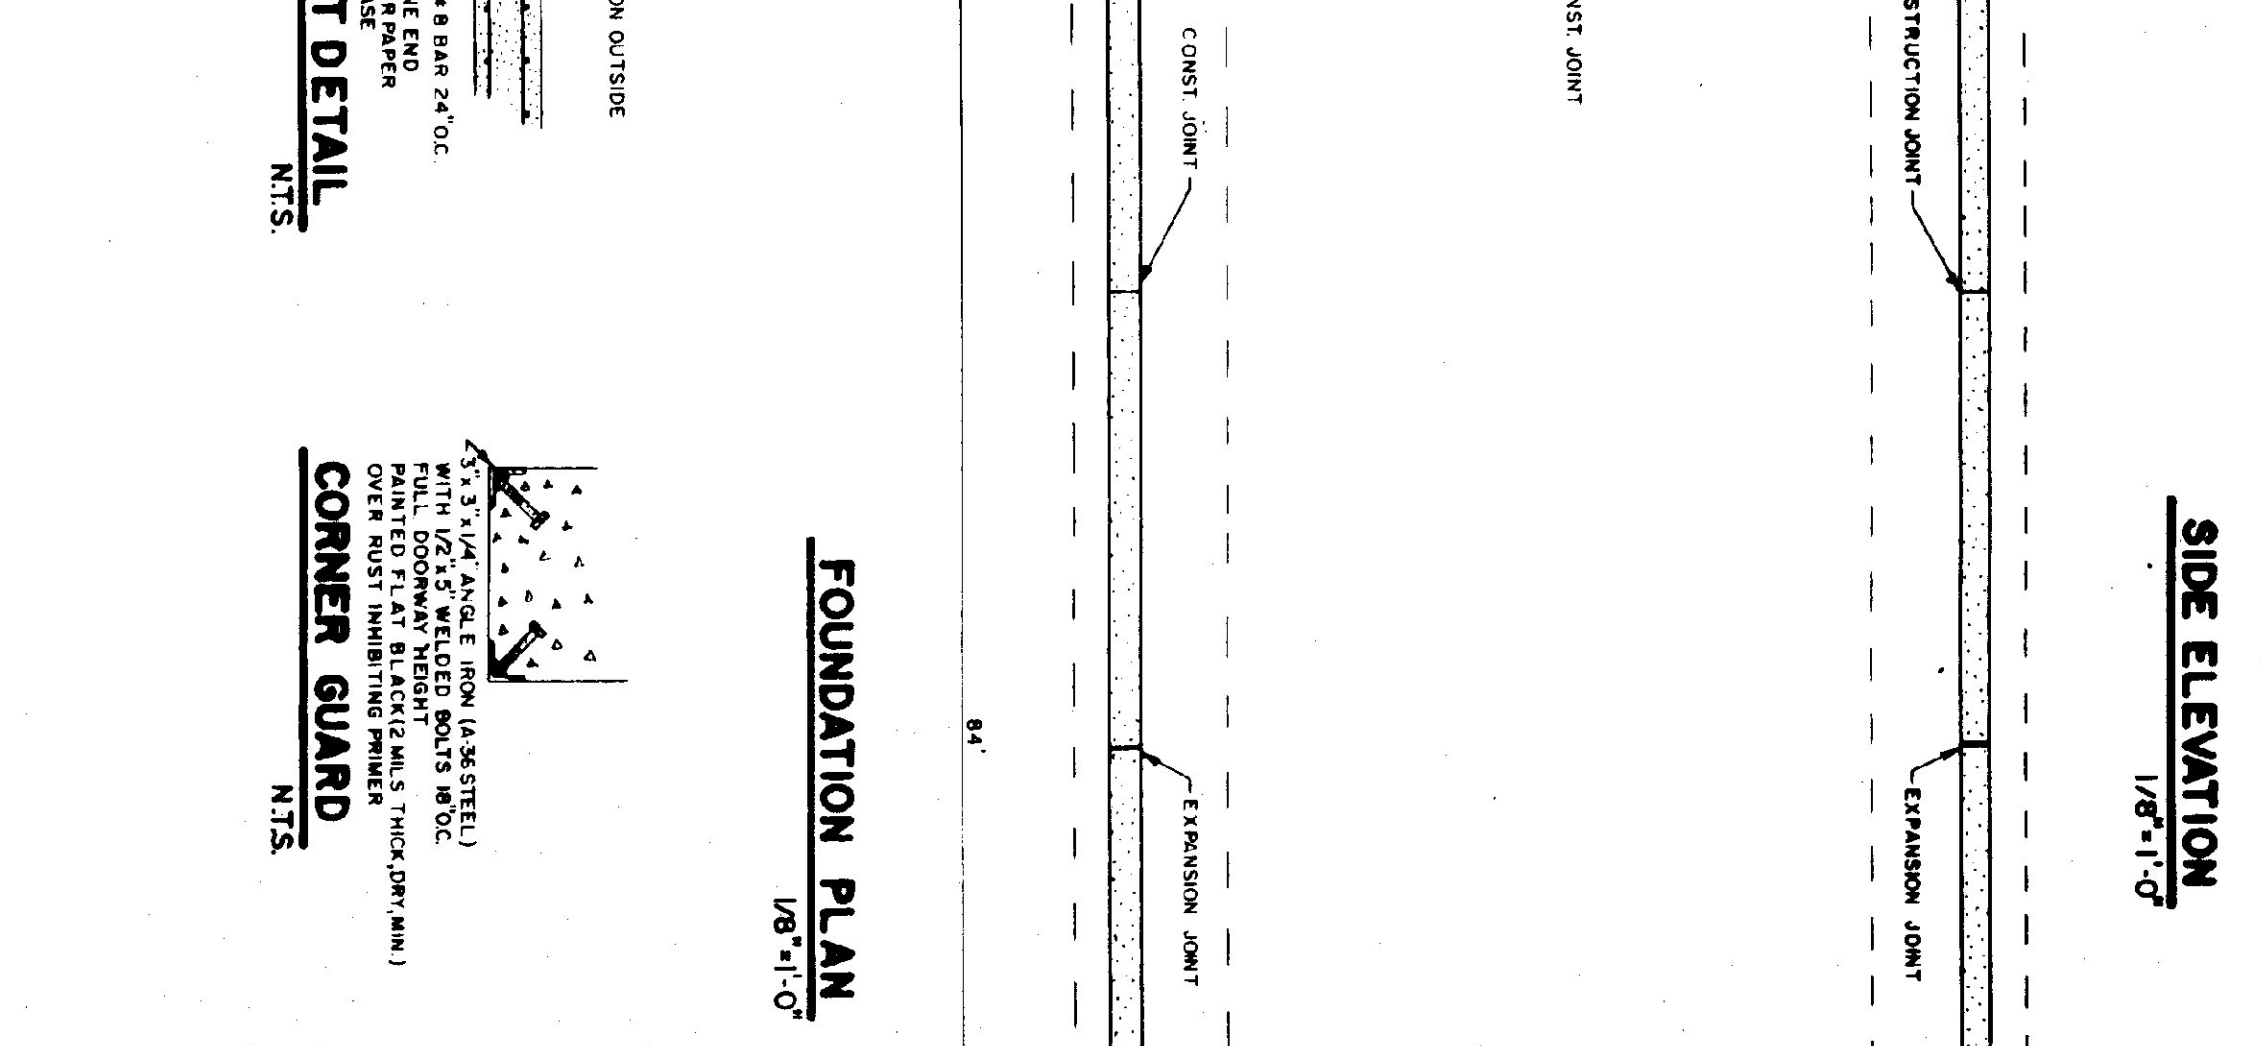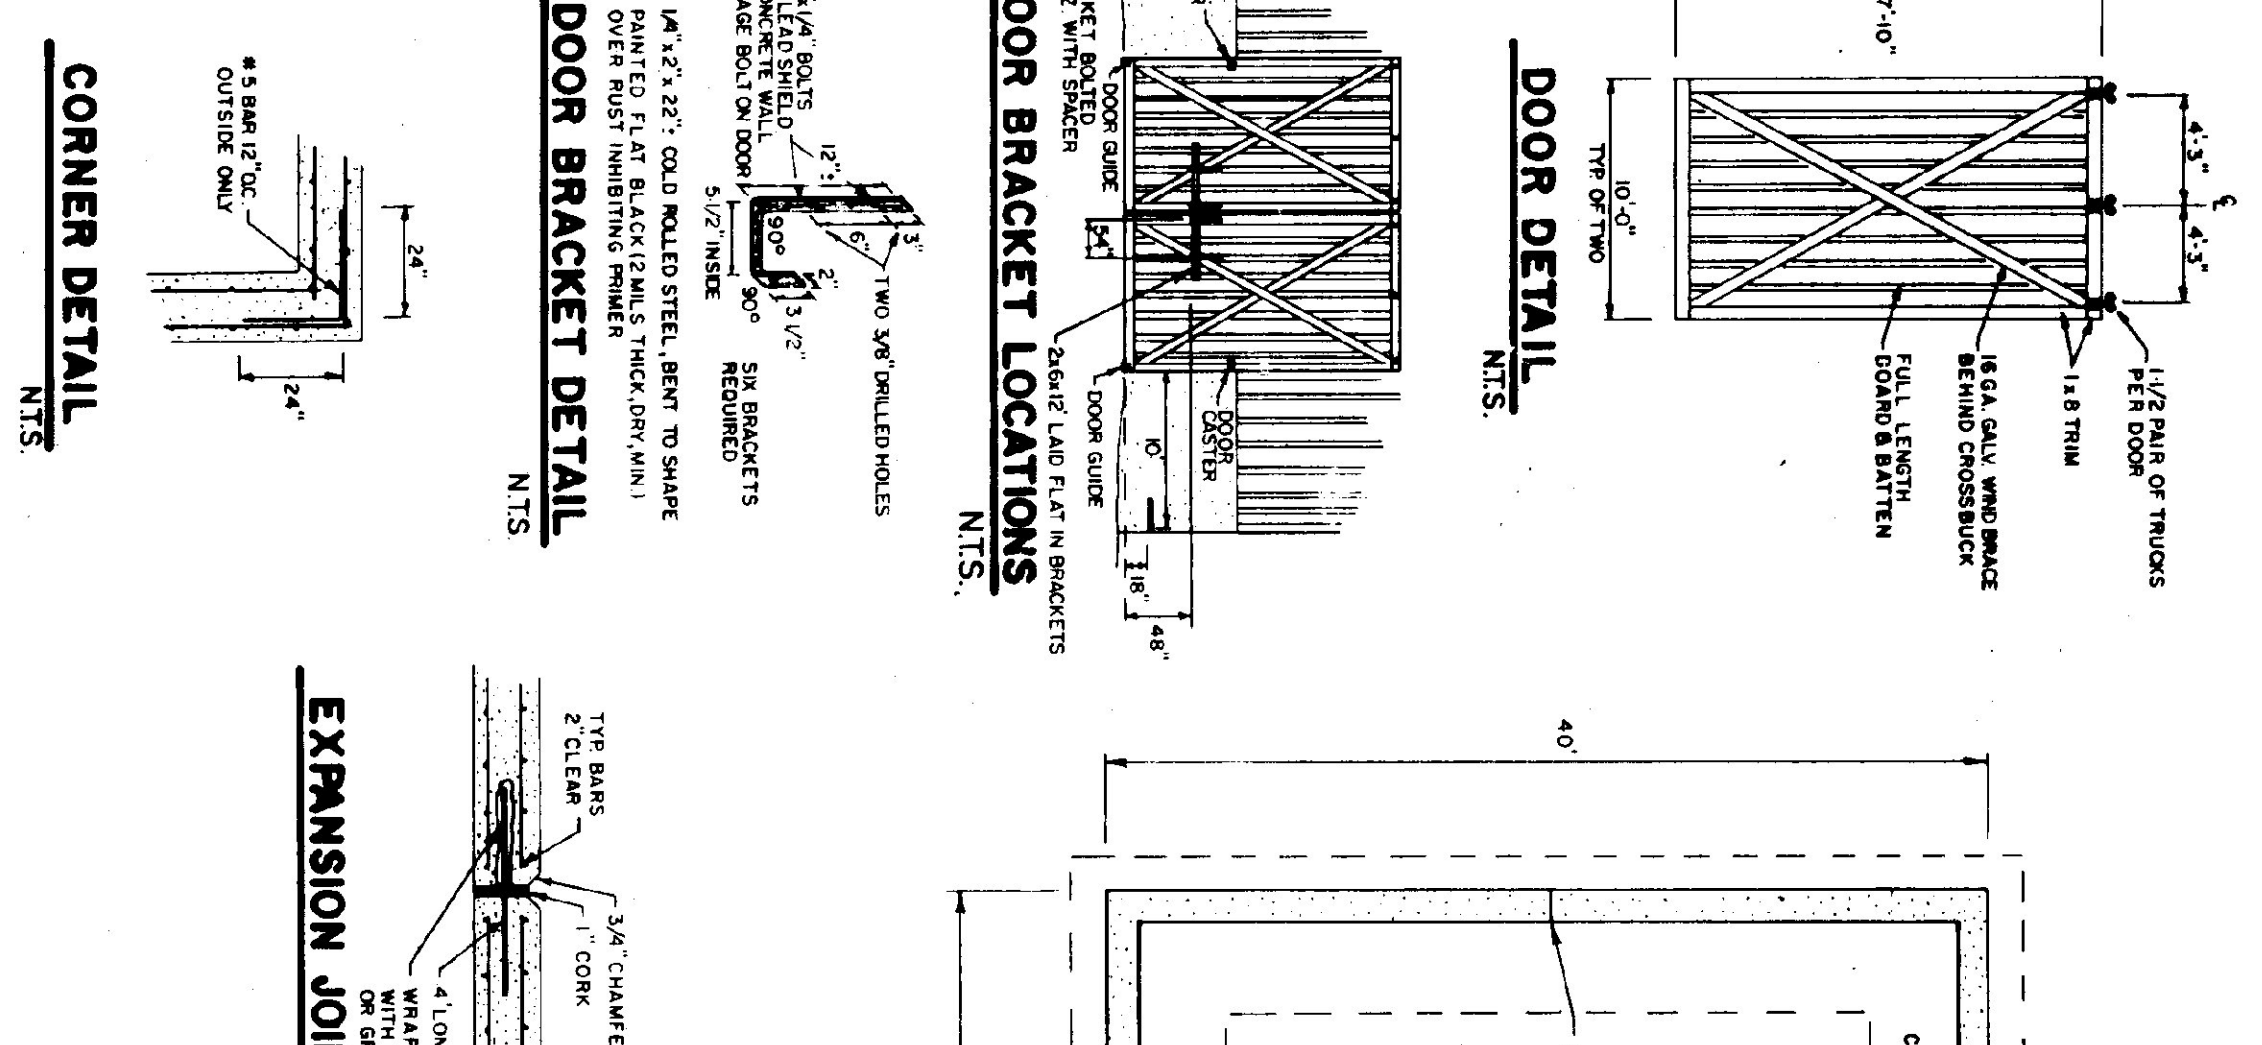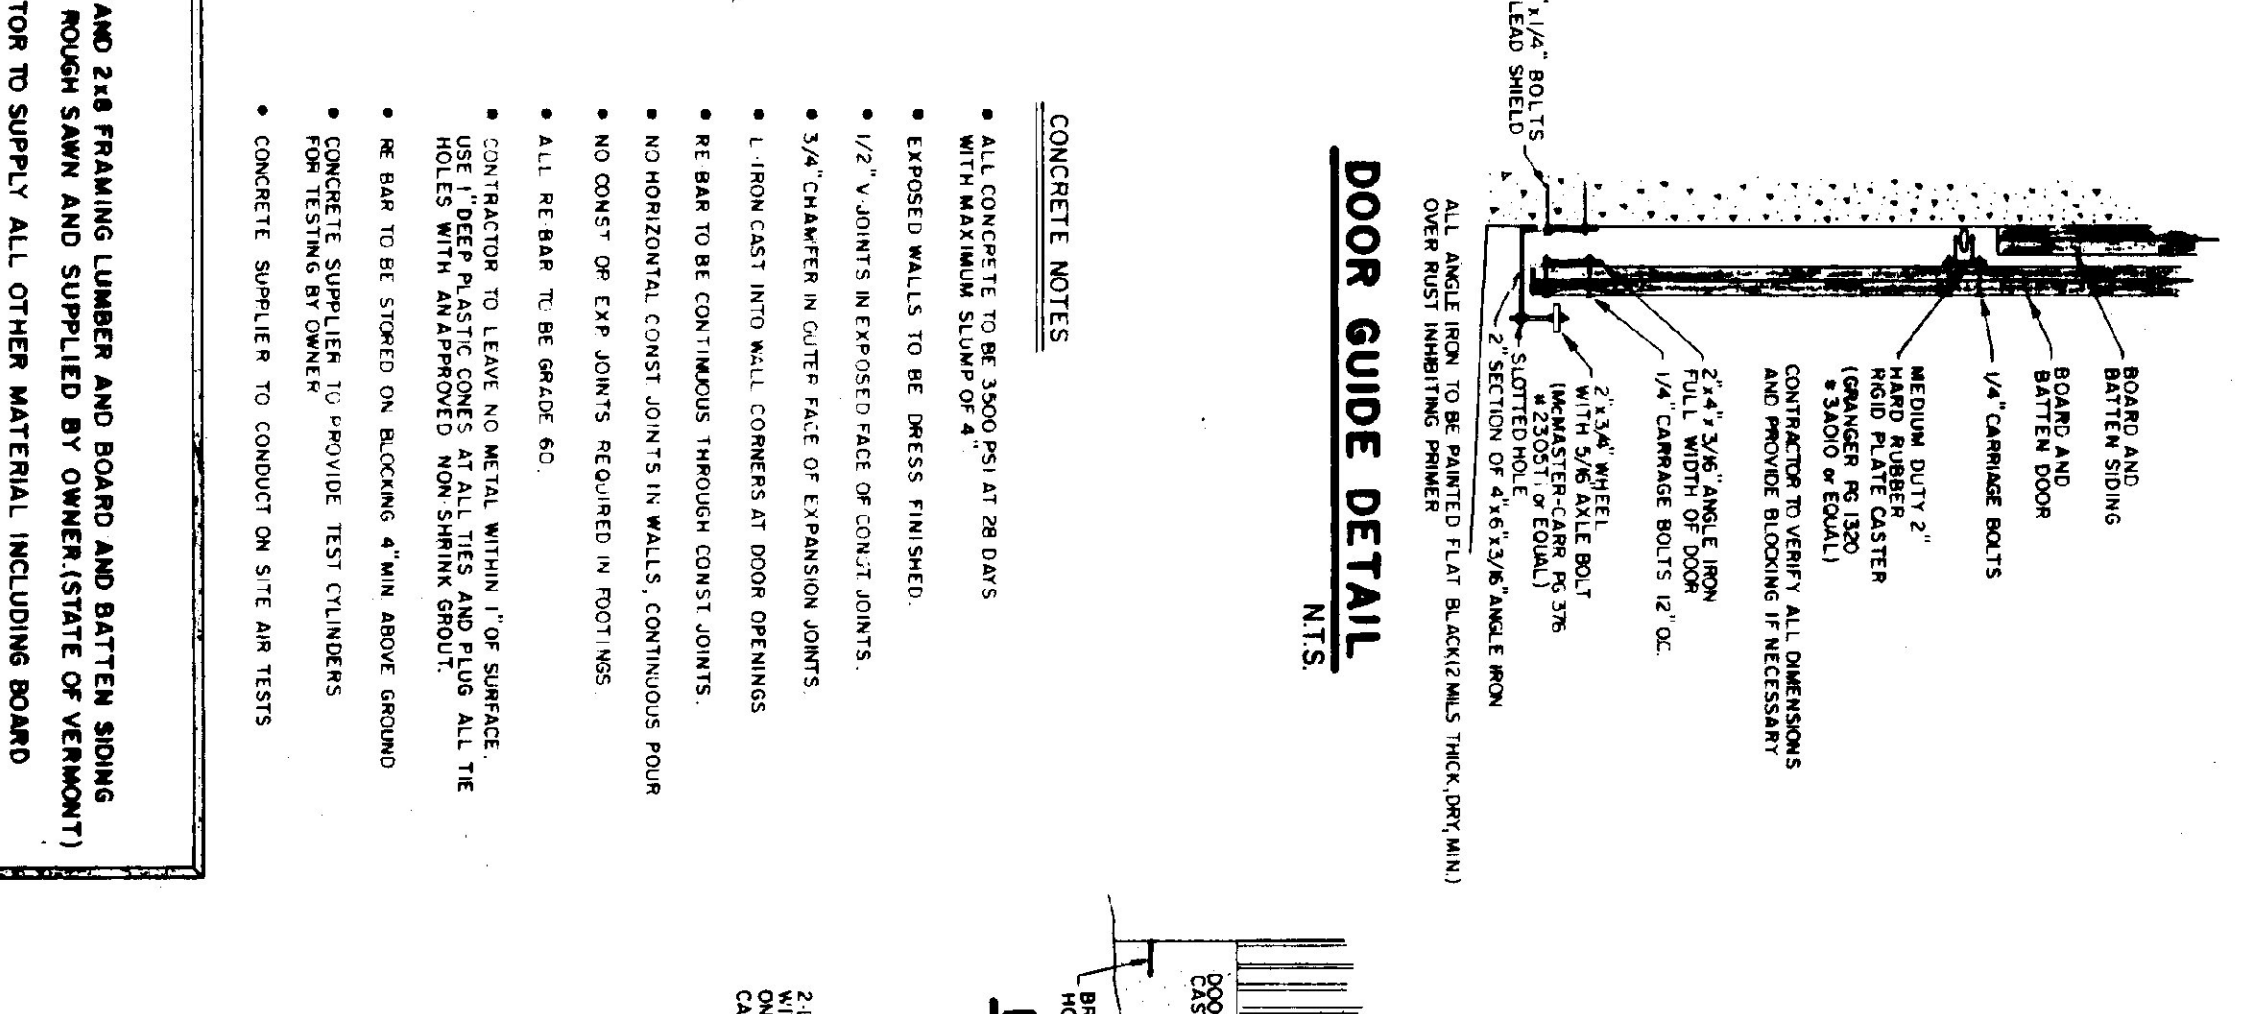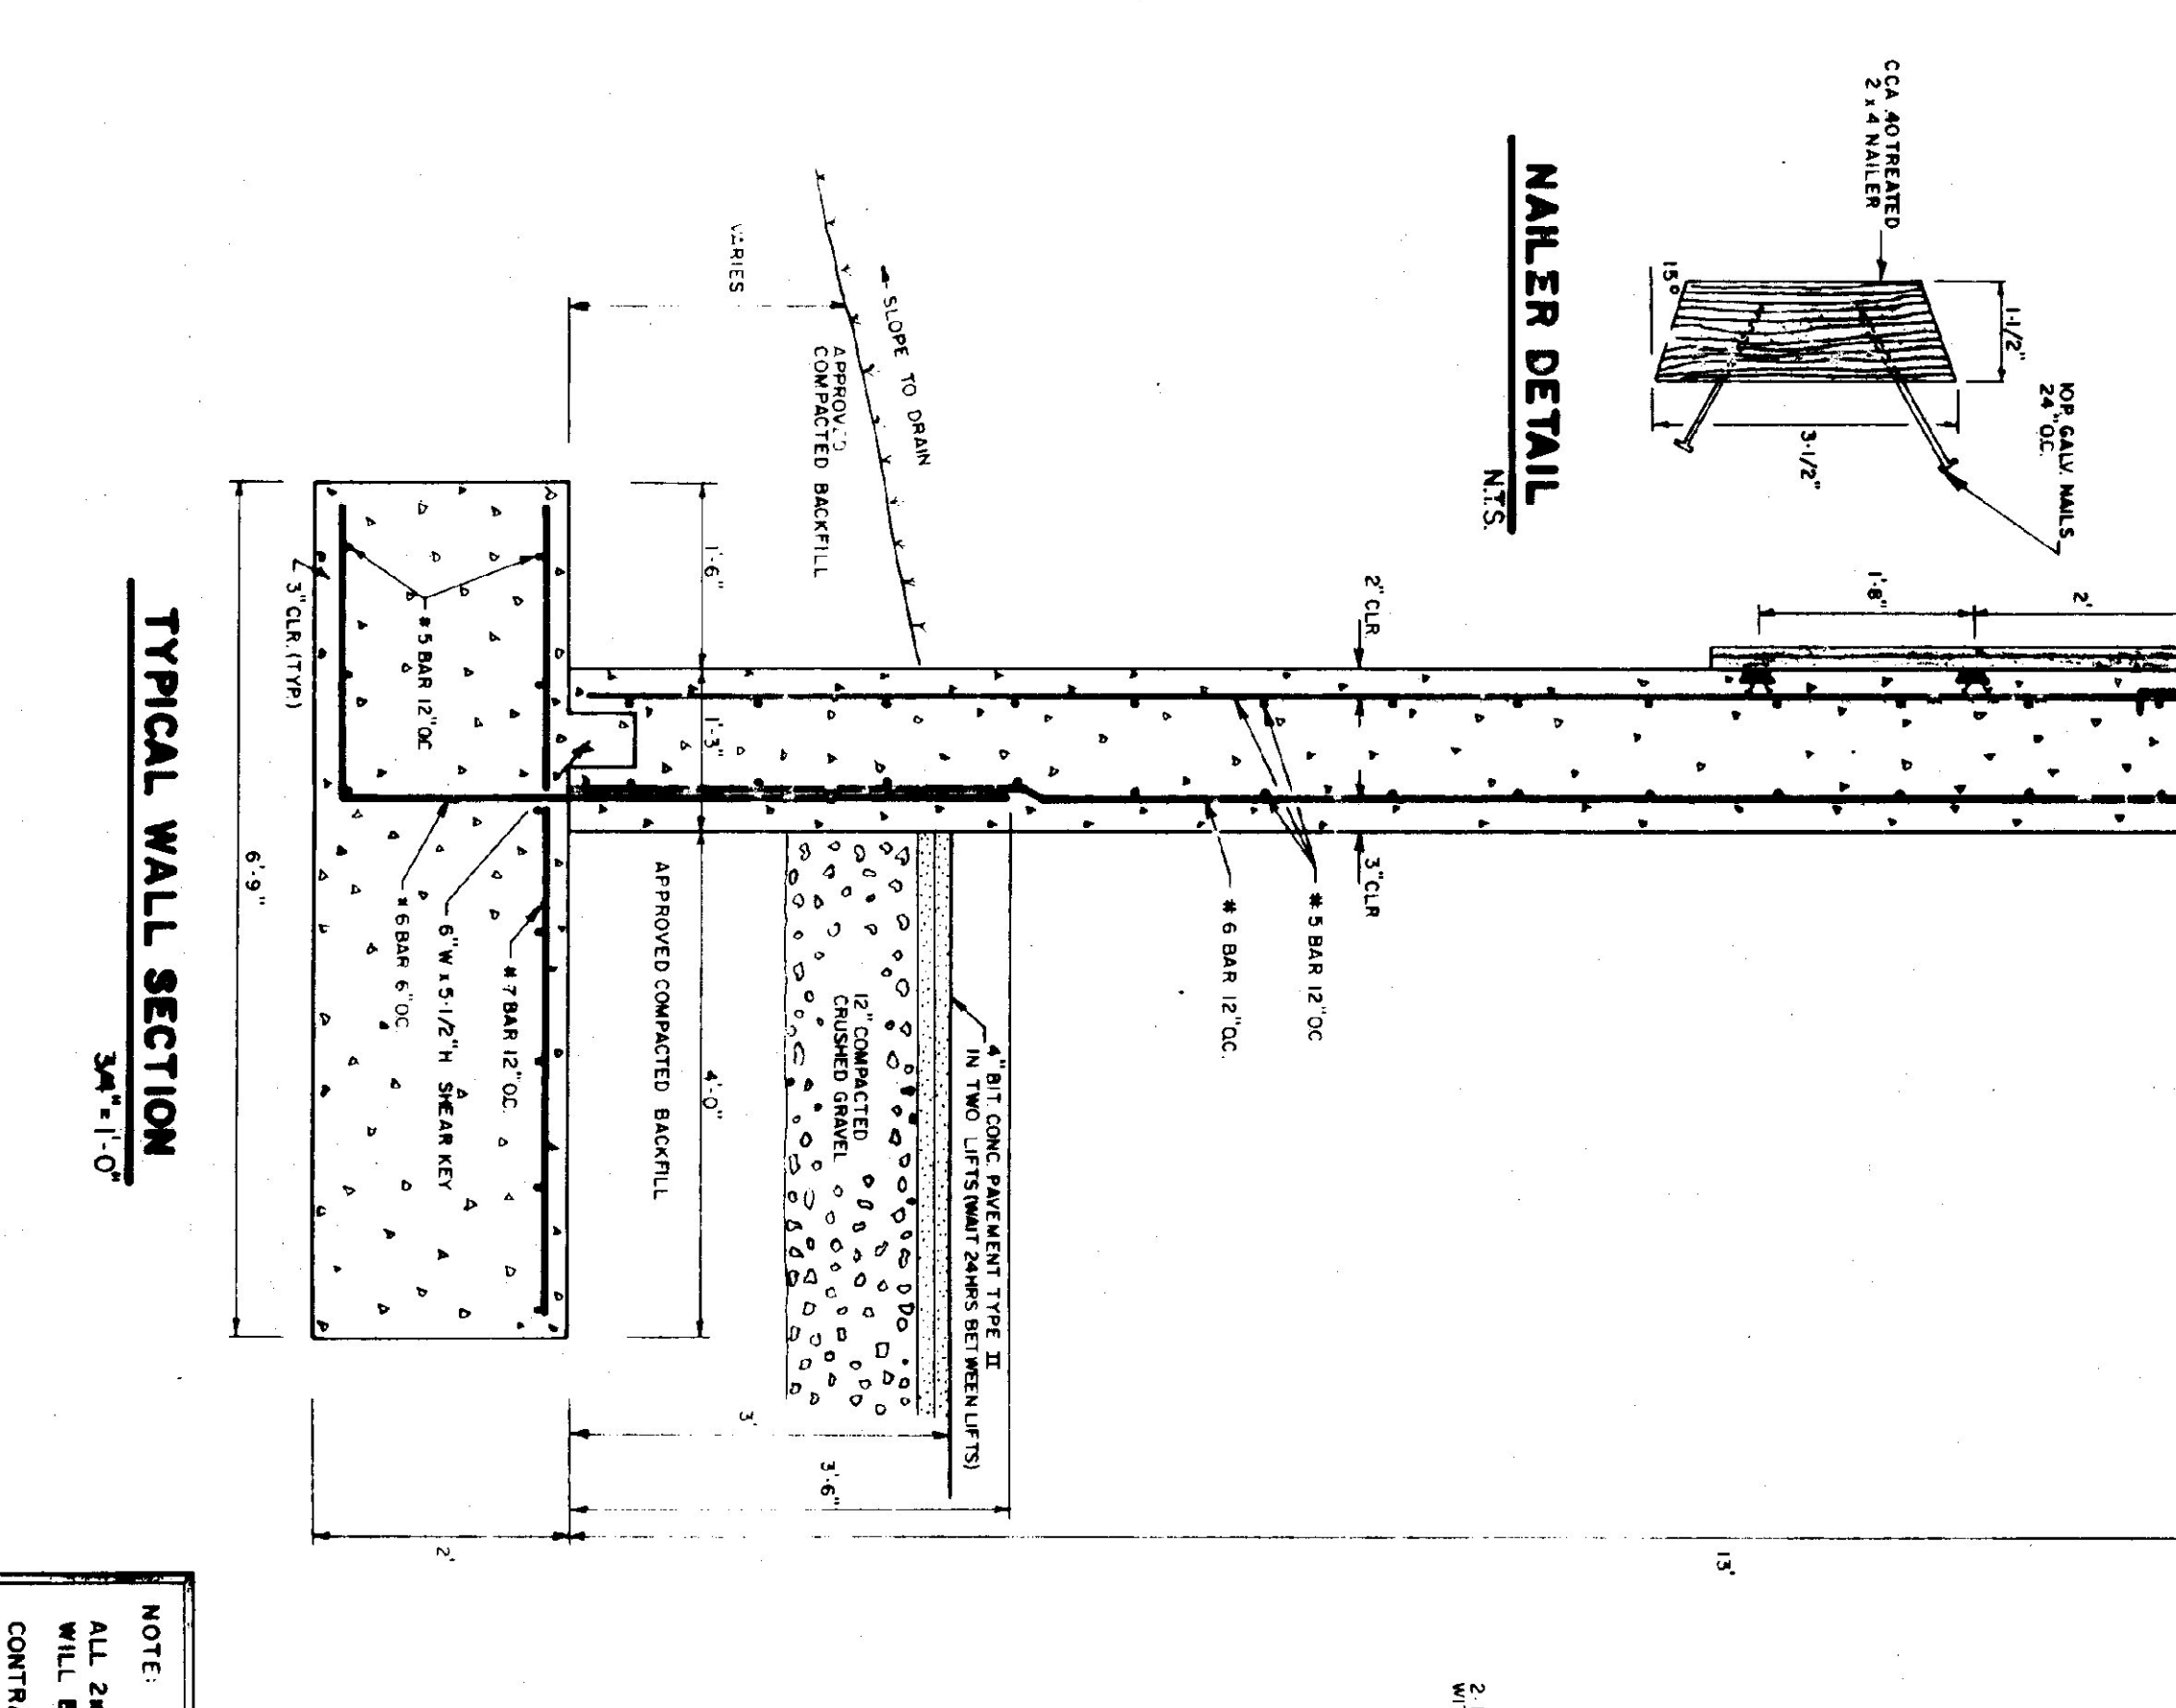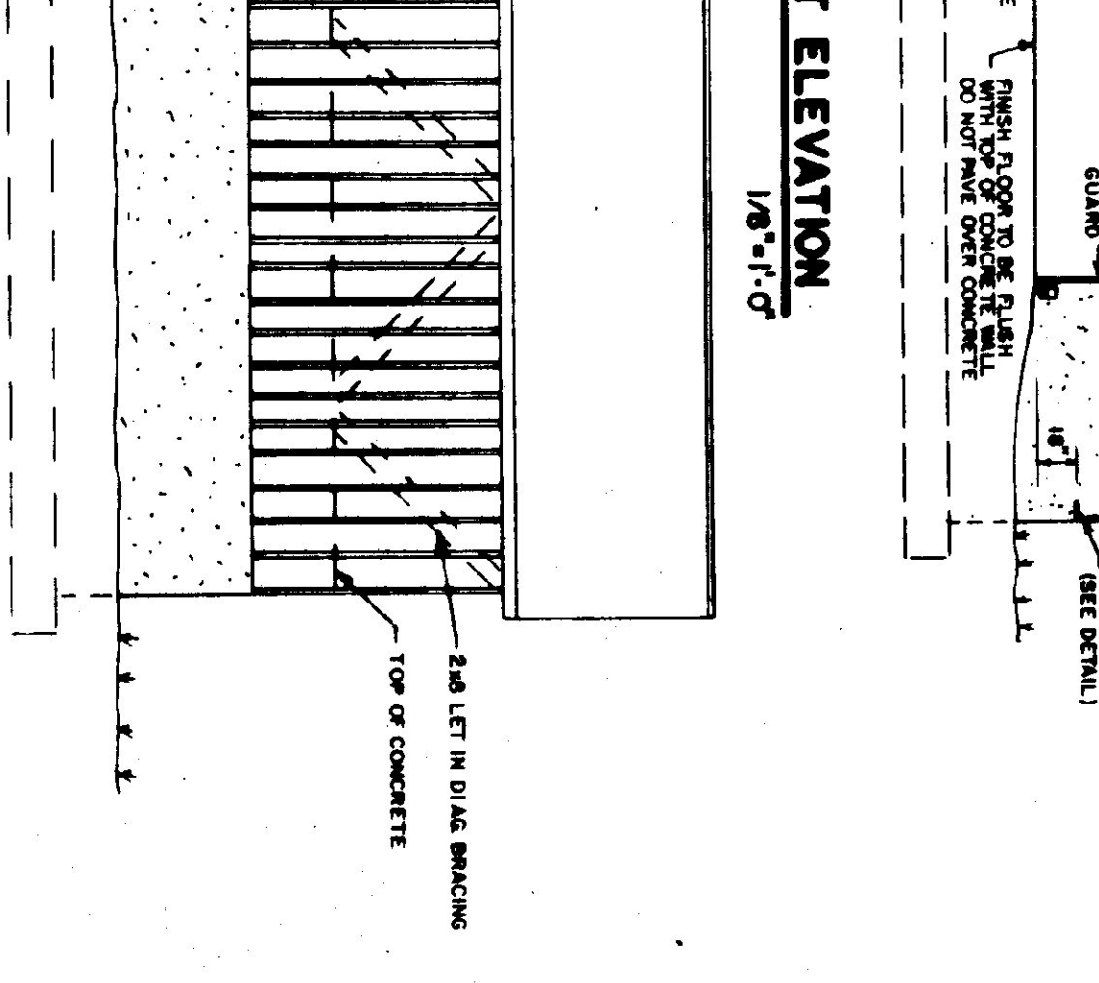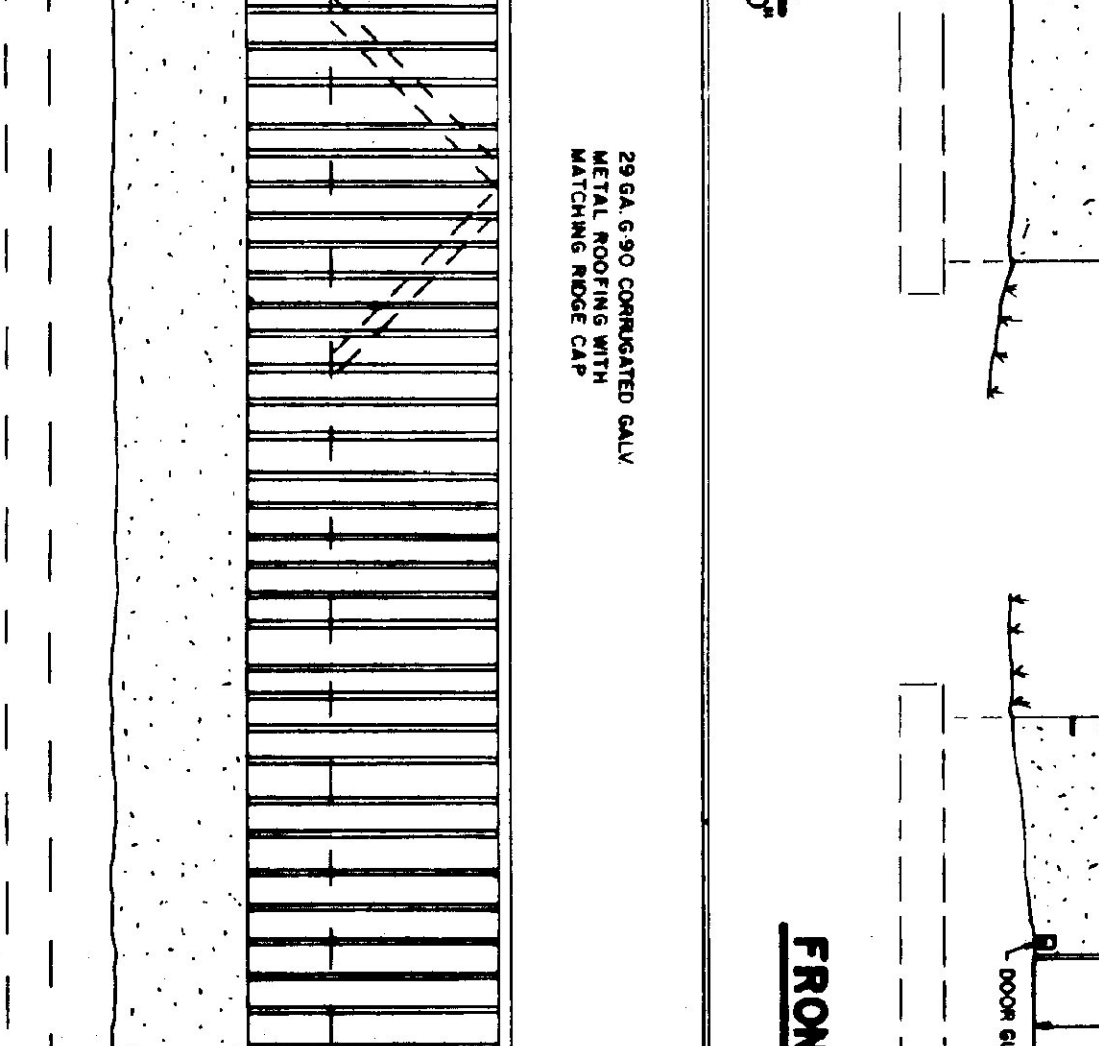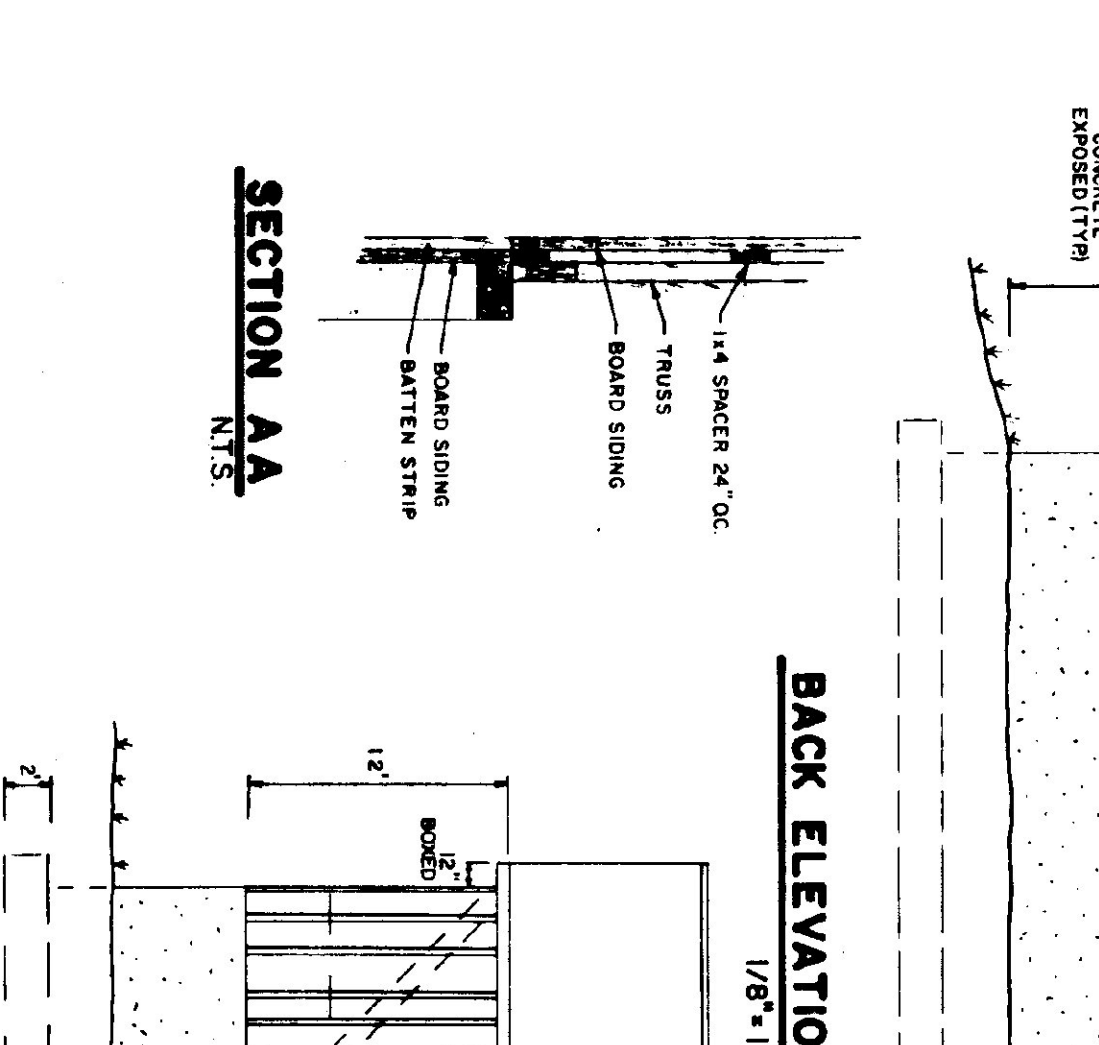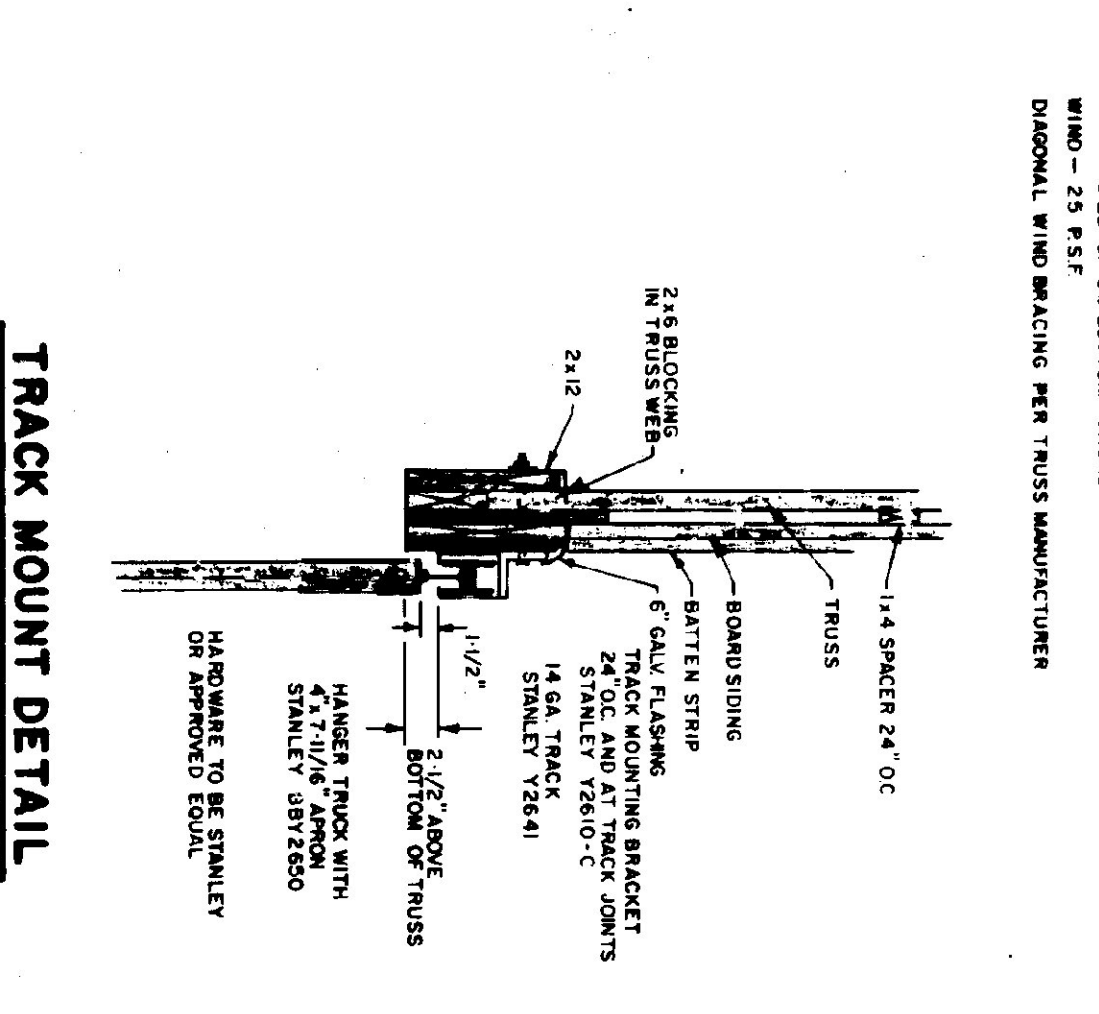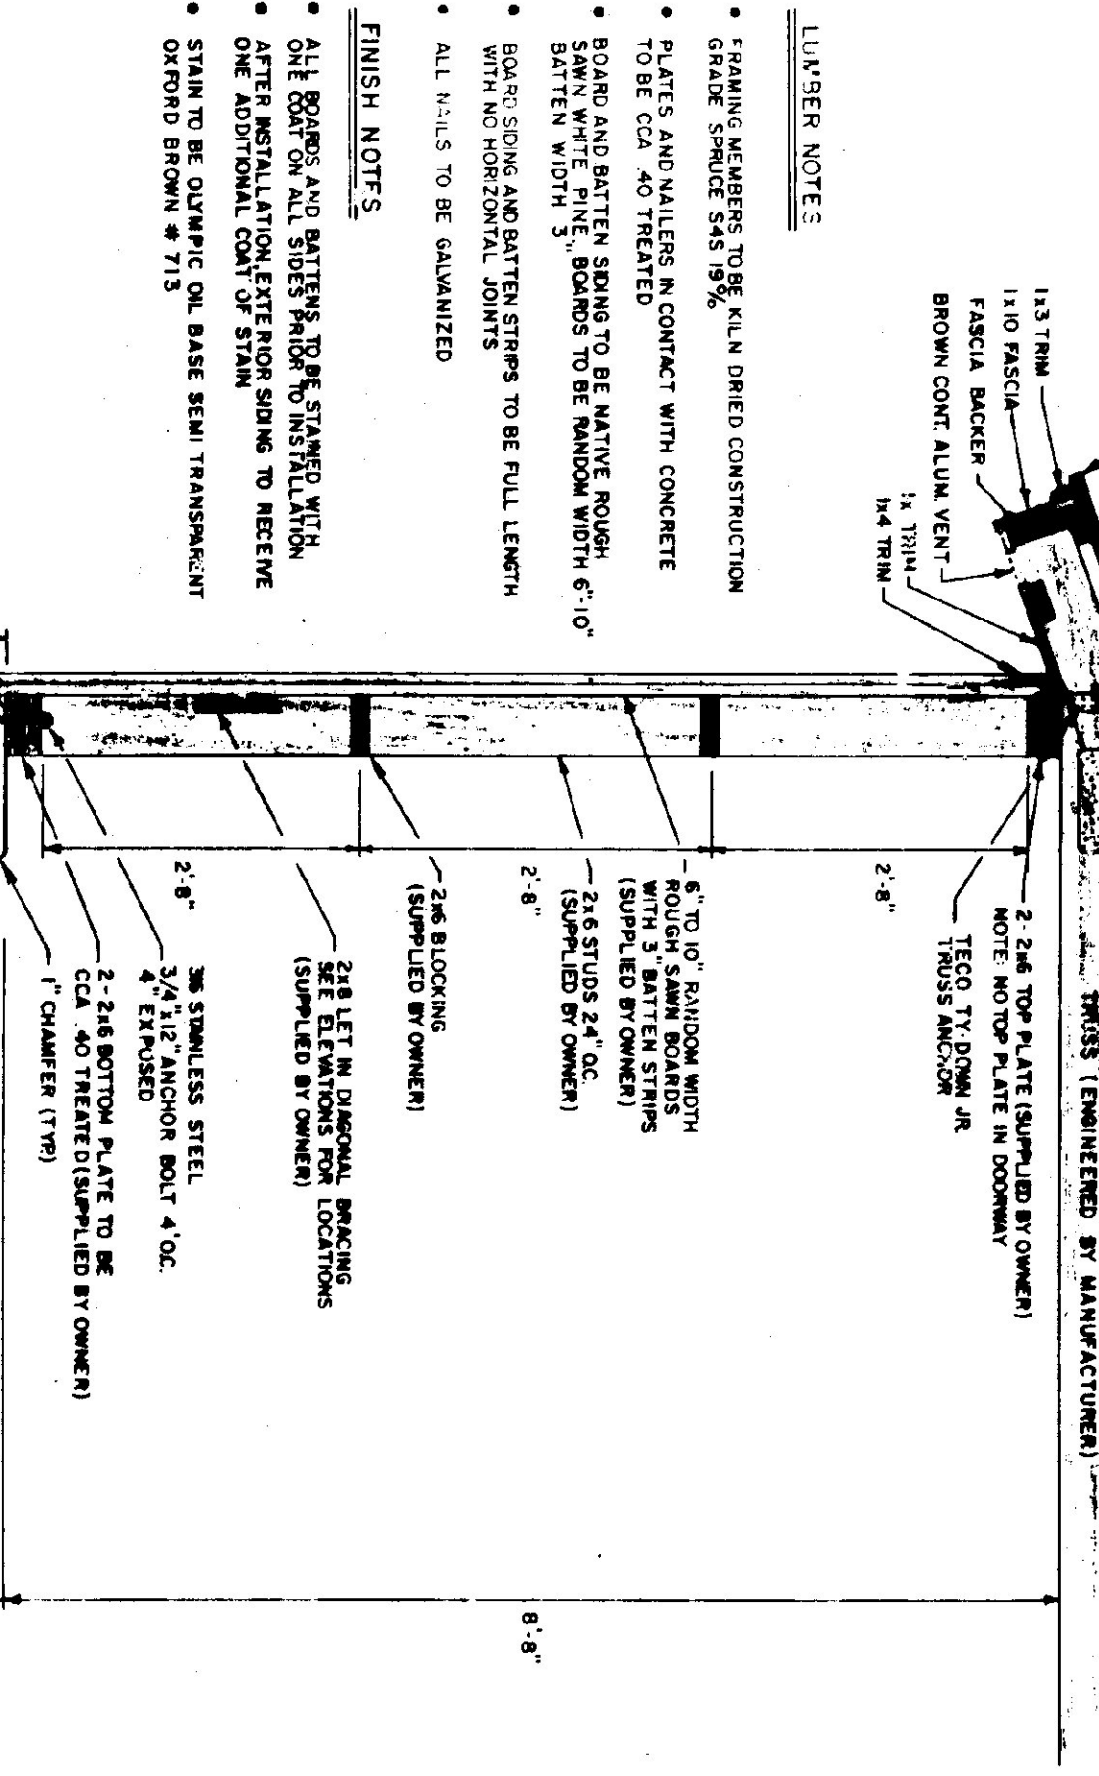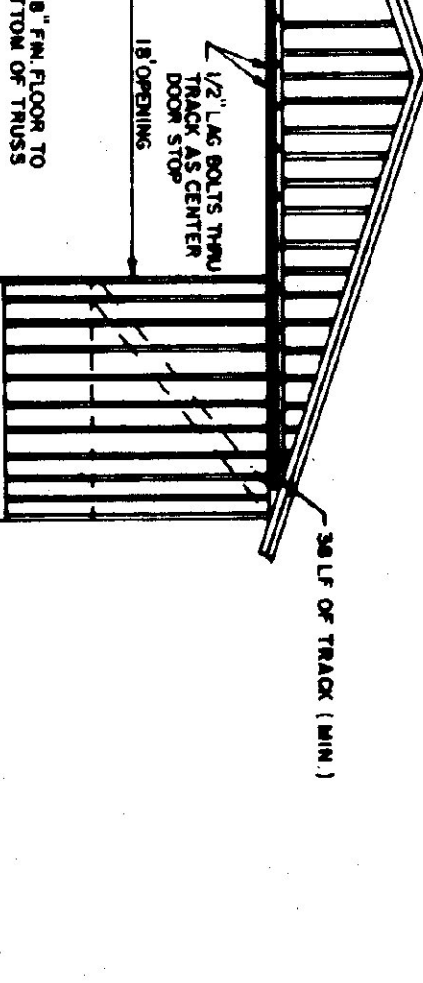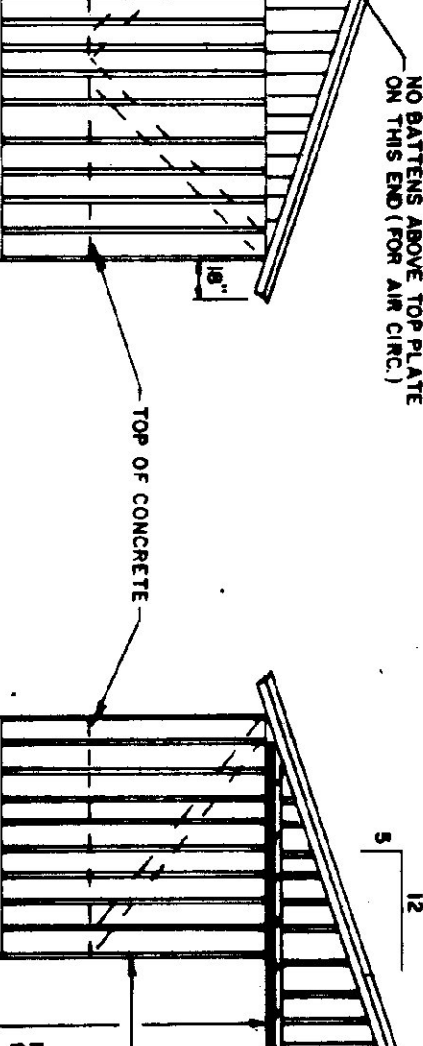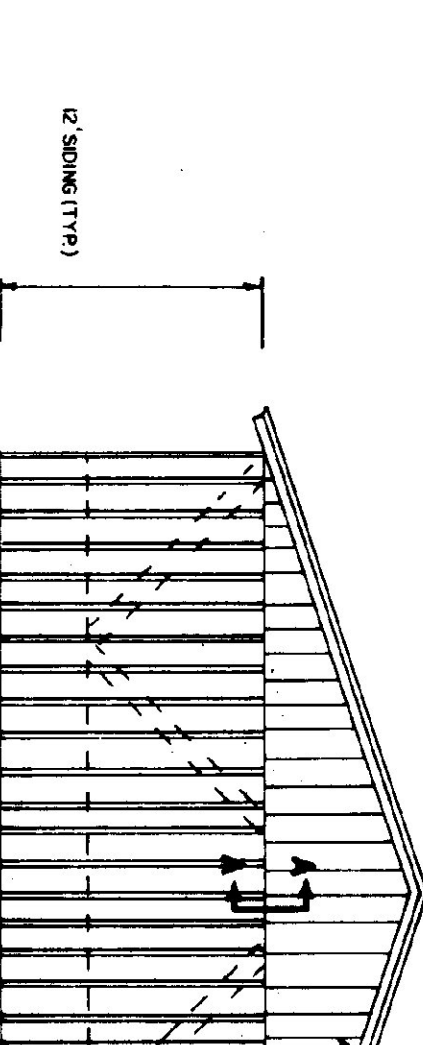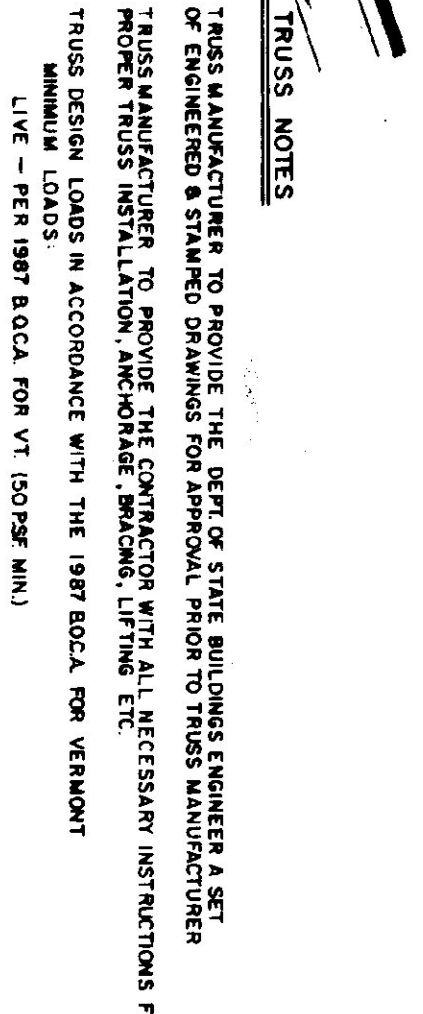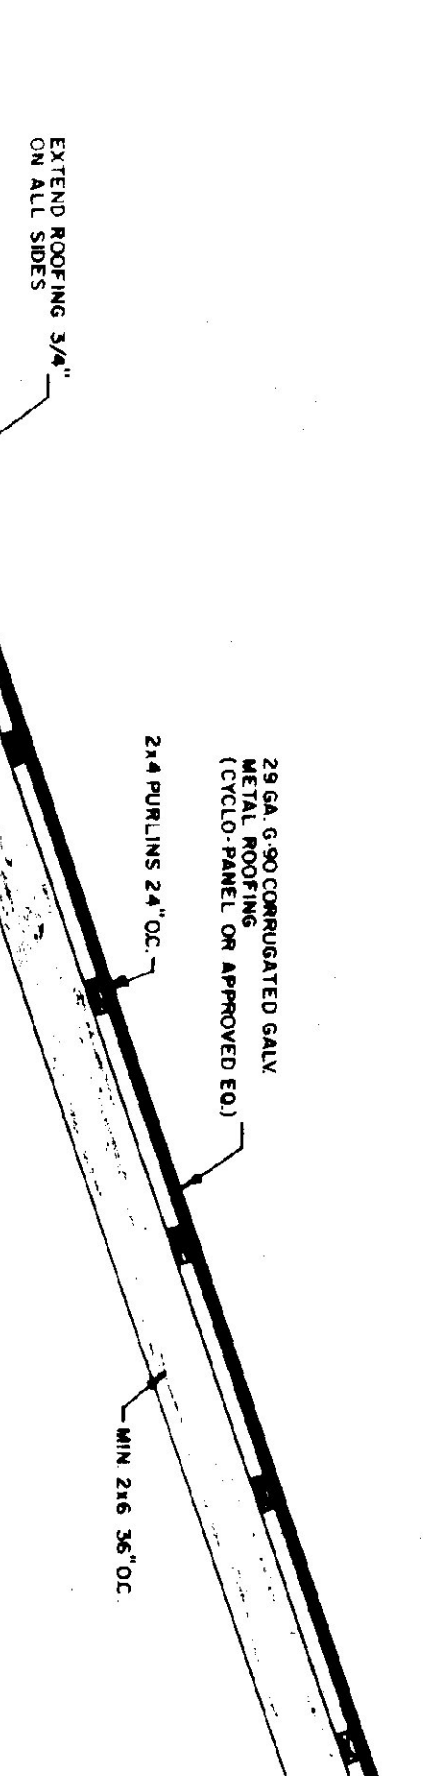

STATE OF VERMONT
DEPARTMENT OF STATE BUILDINGS
AGENCY OF ADMINISTRATION
VERMONT

40' x 84'
SALT / SAND SHED
DUMMERSTON MAINTENANCE FACILITY
VERMONT

DATE: JUNE 1992
SCALE: AS NOTED
DRAWN BY: S.K. JANAWICZ
APPROVED BY: [Signature]

REVISIONS: [Table with 2 columns: No., Description]
DWG NO: 2-1
2 OF 2