
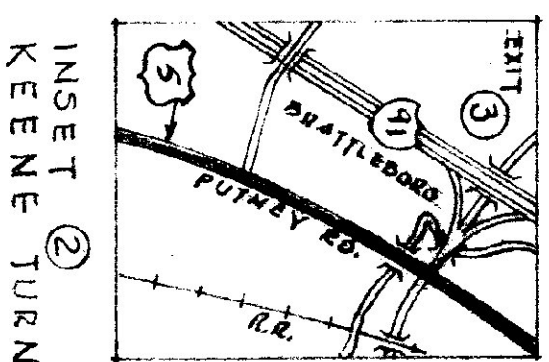


NEW DISTRICT OFFICE
 AGENCY OF TRANSPORTATION

DUMMERSTON, VERMONT
 SUSAN C. CRAMPTON SEC.

DEPARTMENT OF STATE BUILDINGS
 JOHN J. ZAMPIERI, COMM.

ARCHITECTS:
 GORDON G. WOODS ASSOC. ARCHITECTS, BURLINGTON, VERMONT
MECHANICAL - ELECTRICAL ENGINEERS:
 RICHARD D. KIMBALL CO., READING, MASSACHUSETTS
STRUCTURAL ENGINEERS:
 KNIGHT CONSULTING ENGINEERS INC., WILLISTON, VERMONT

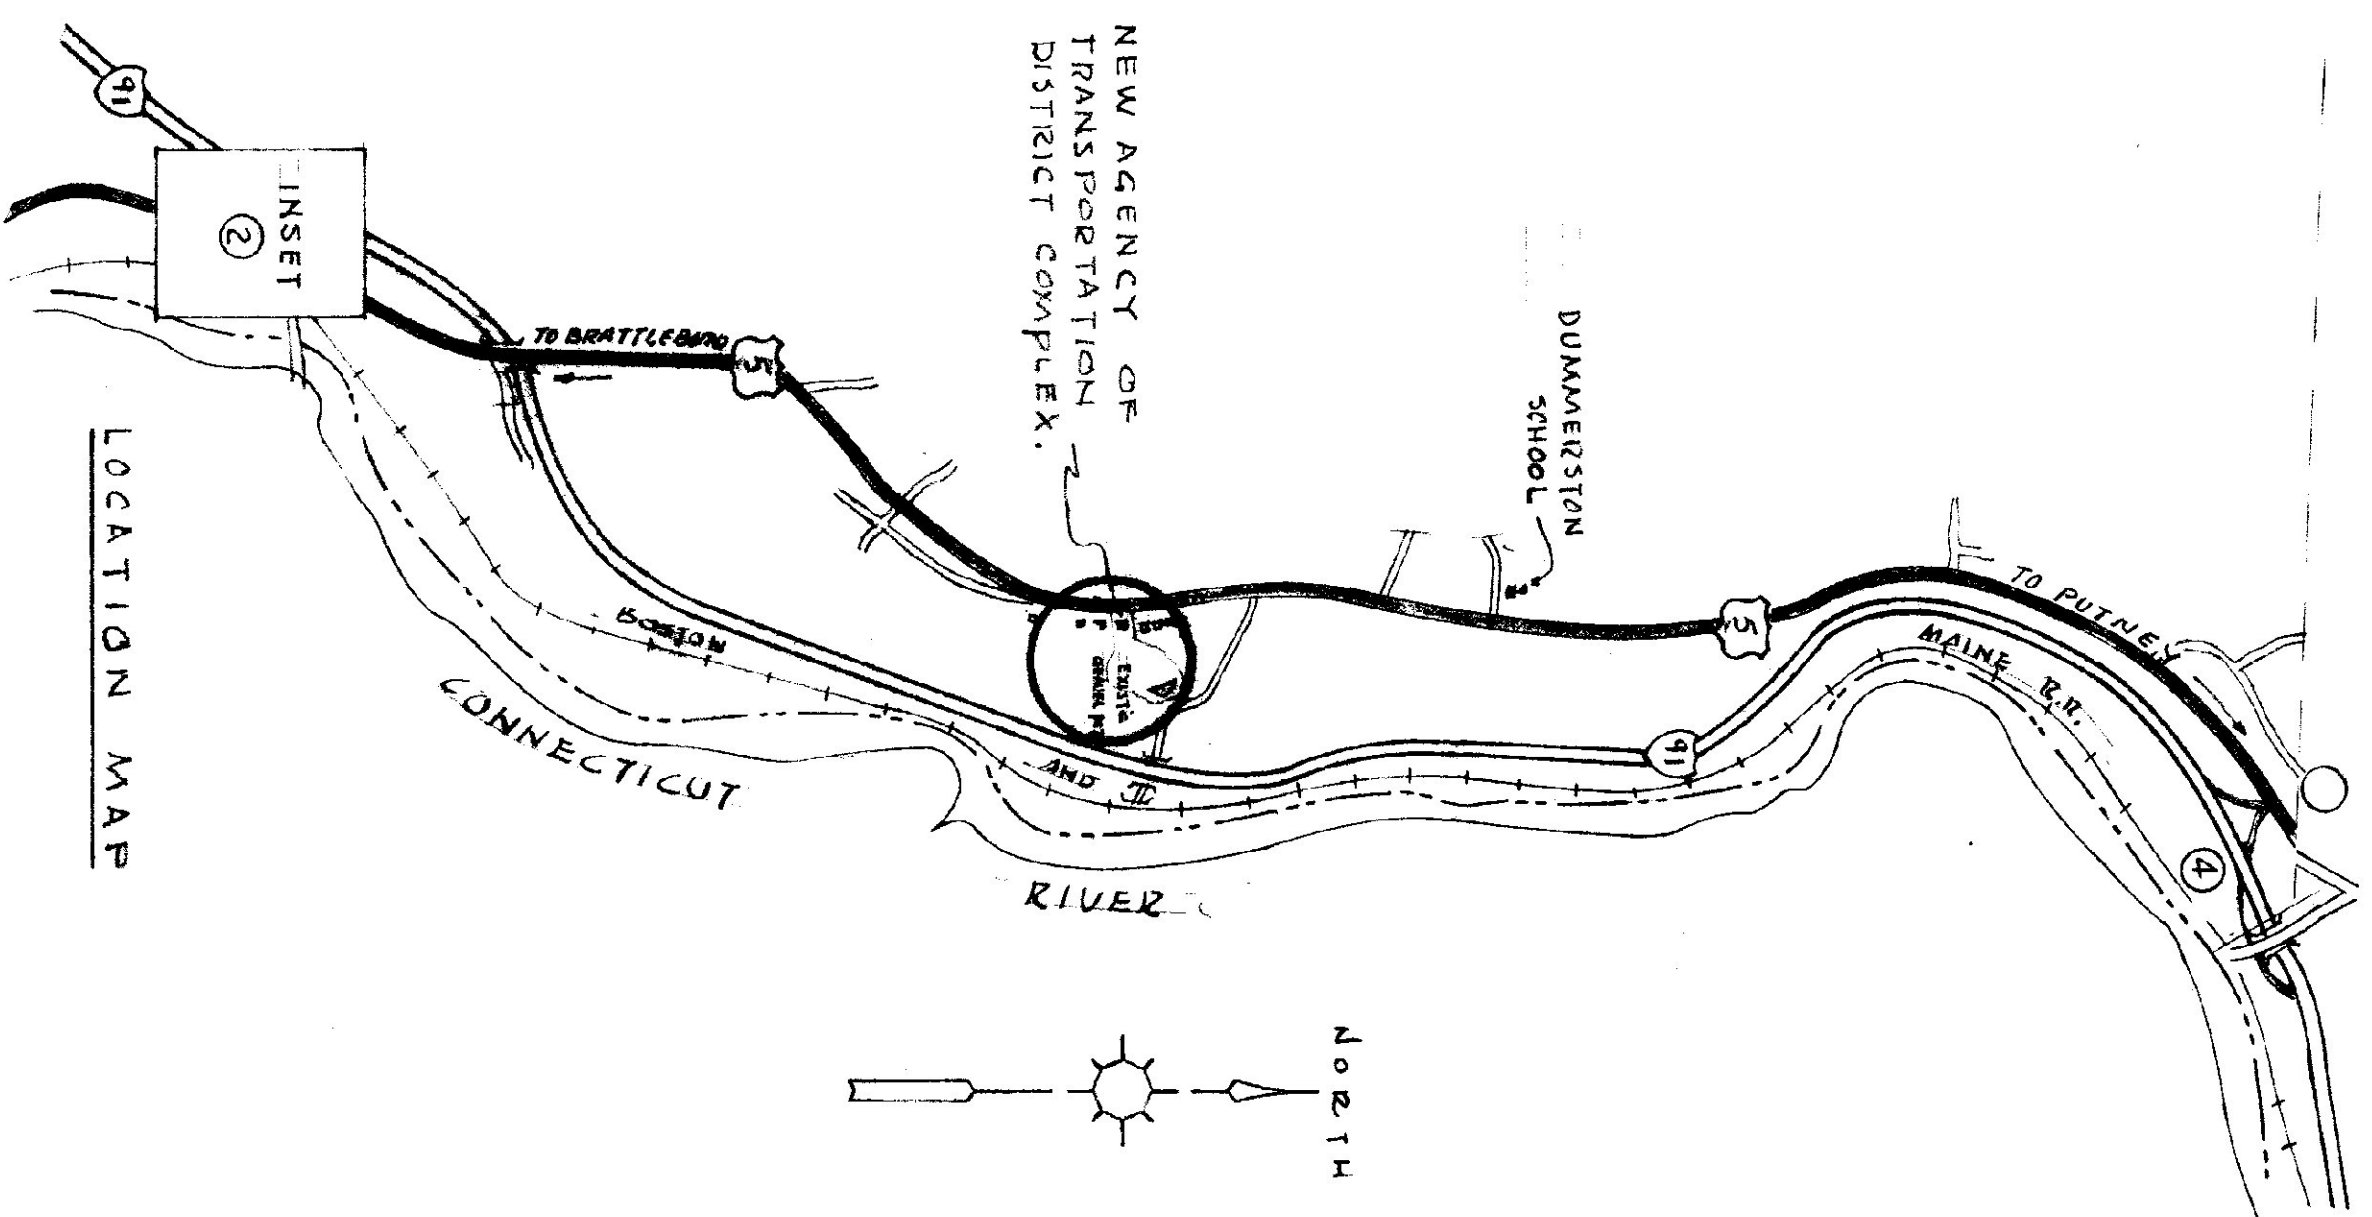

AGENCY OF TRANSPORTATION NEW OFFICE
 STATE OF VERMONT - STATE BUILDINGS DEPT.
 DUMMERSTON, VERMONT
 GORDON G. WOODS ASSOC. ARCHITECTS, BURLINGTON, VERMONT

REVISIONS	BY
8-9-85	
LABOR INDUSTRIAL BLDG	
LET # 8-26-85	
10-25-85	
2-18-86	
5-16-86	

DATE	MAR. 29, 1985
CHECKED	BW/JW/SVN
DRAWN	CS
SCALE	NONE
JOB NO.	8420
SHEET	1 OF 32