




PLAN OF STAIRS - 1ST FLOOR LEVEL
SCALE: 1/2" = 1'-0"

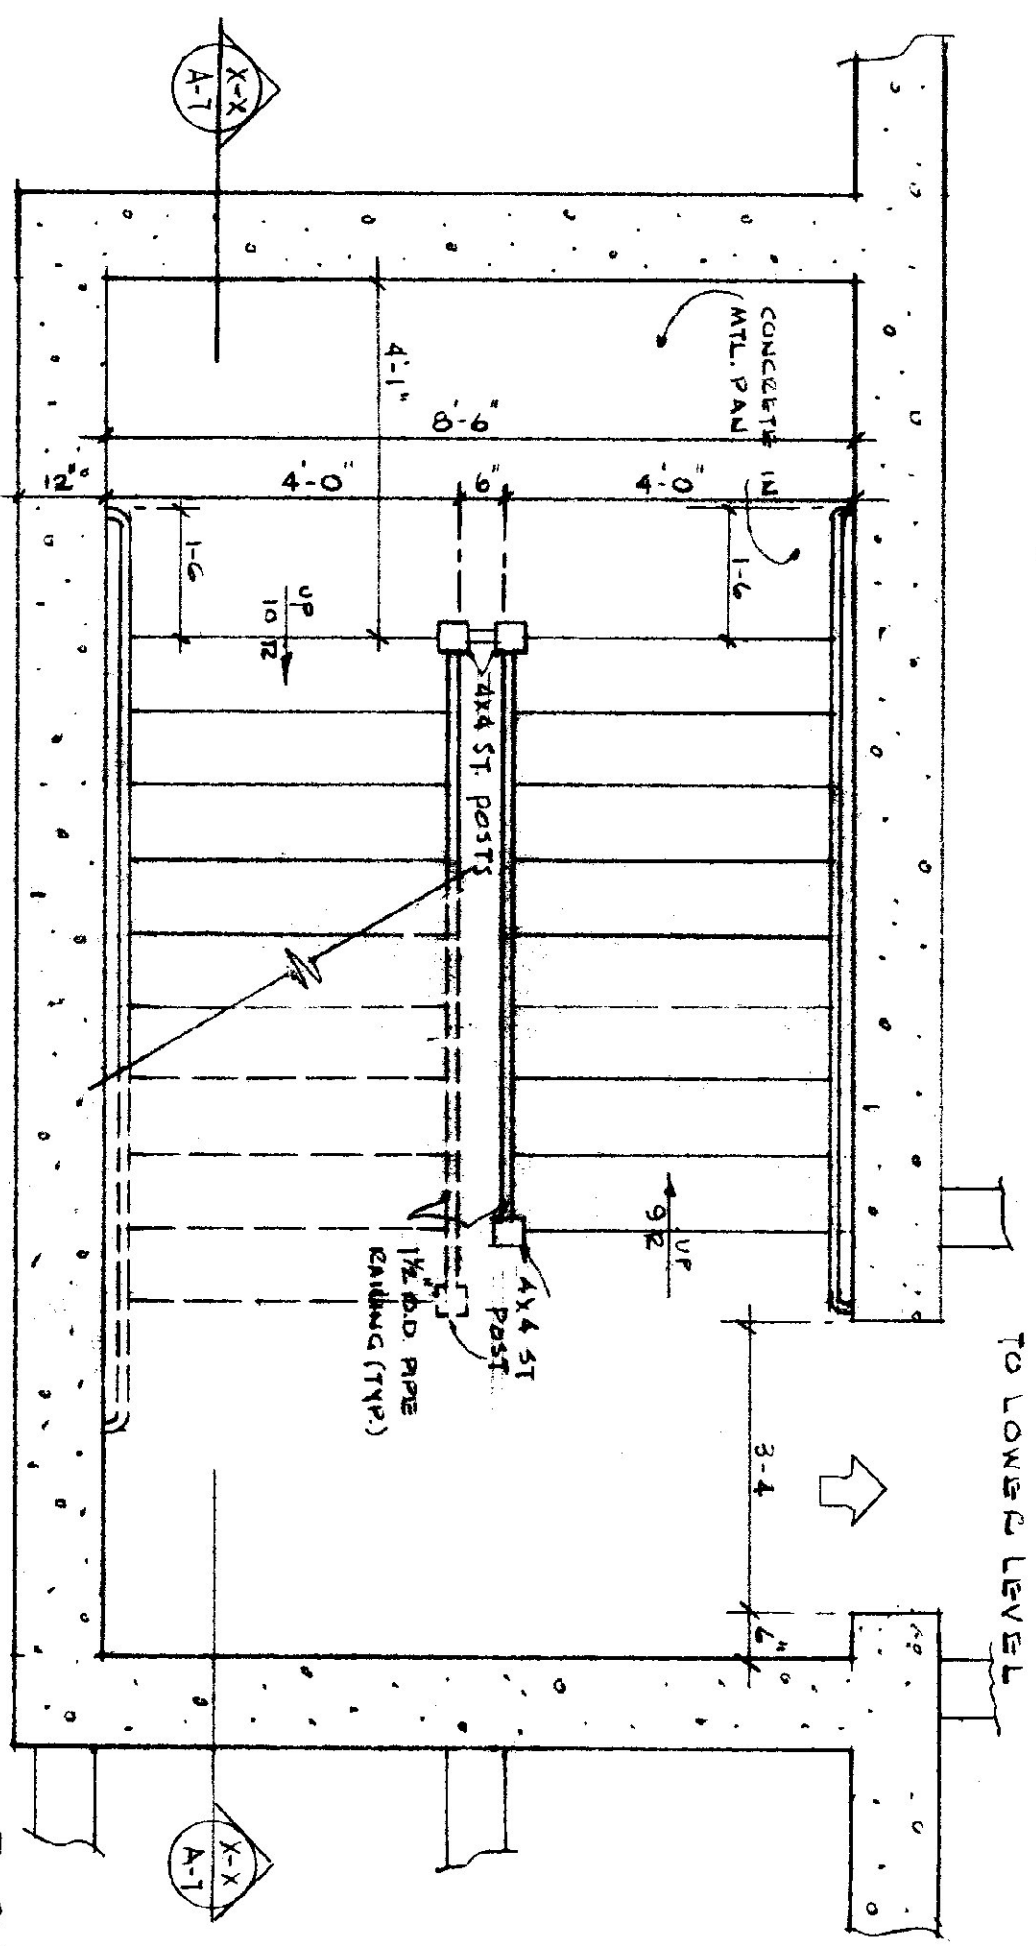

PLAN OF STAIRS - LOWER LEVEL
SCALE: 1/2" = 1'-0"

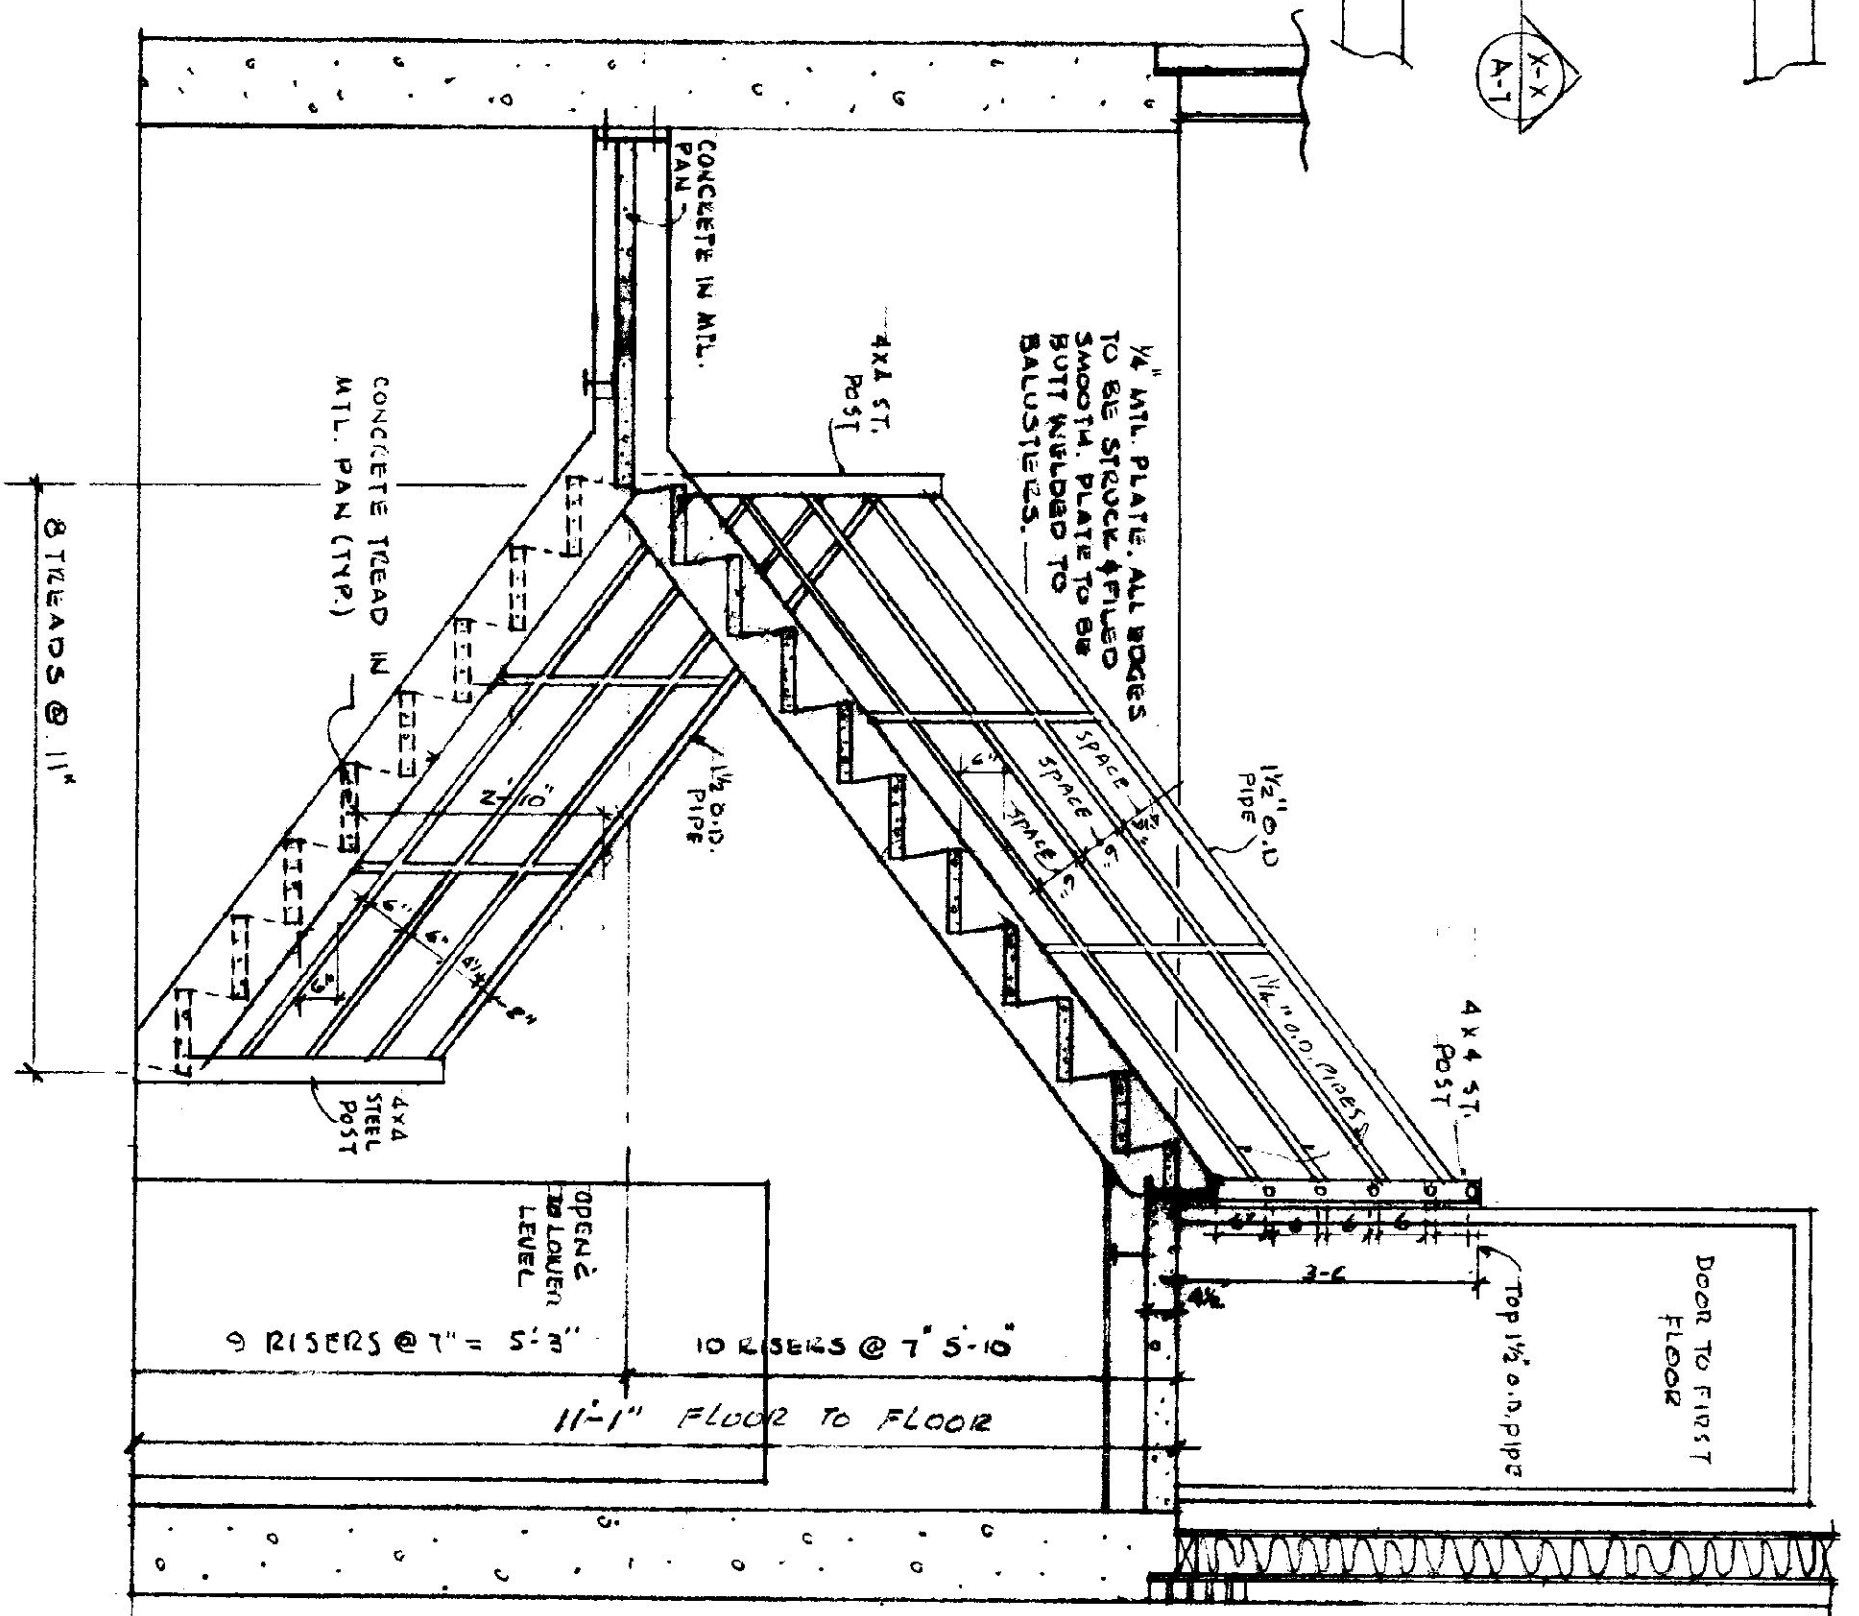


X-X SECTION THRU STAIRS
SCALE: 1/2" = 1'-0"

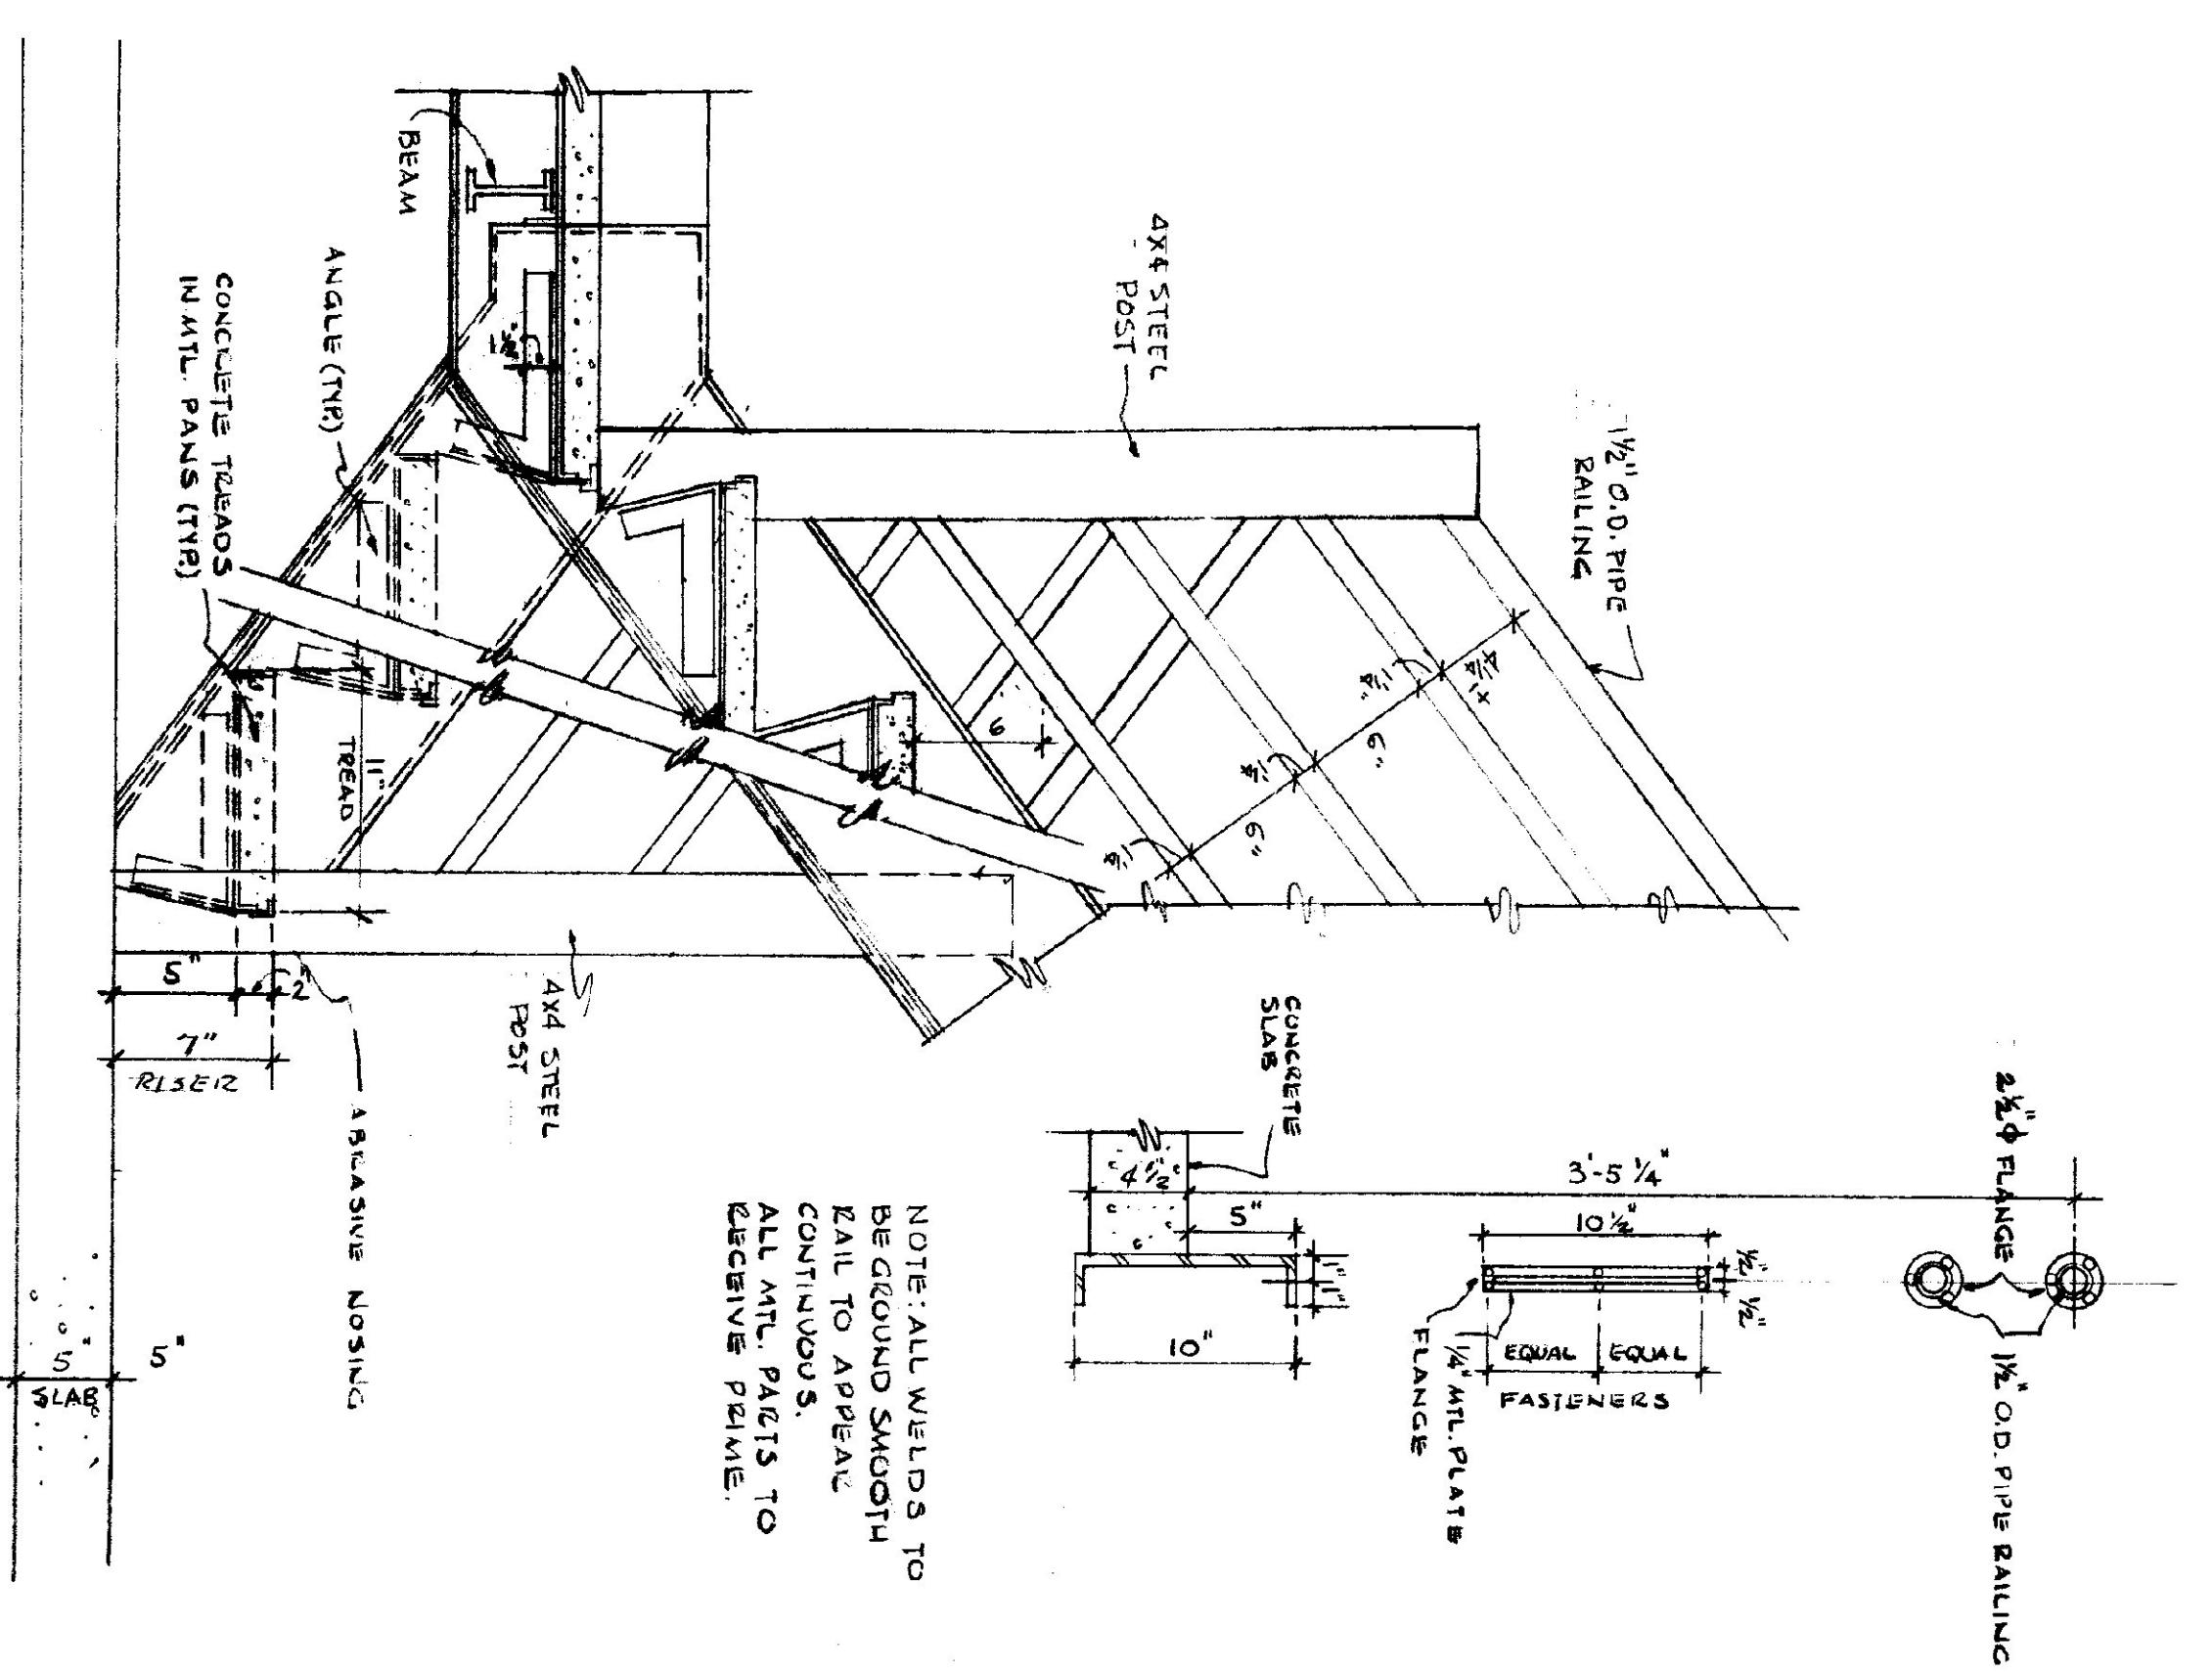


SECTION THRU STAIRS
SCALE: 1/2" = 1'-0"

NOTE: CONTRACTOR SHALL SUBMIT SHOP DWGS OF METAL STAIRS.

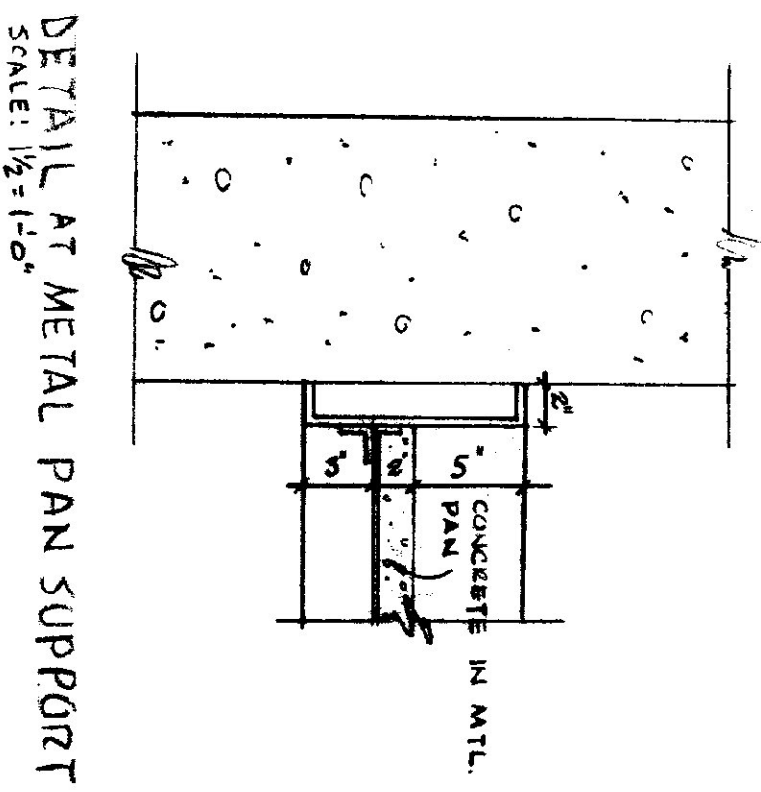

DETAIL AT METAL PAN SUPPORT
SCALE: 1/2" = 1'-0"

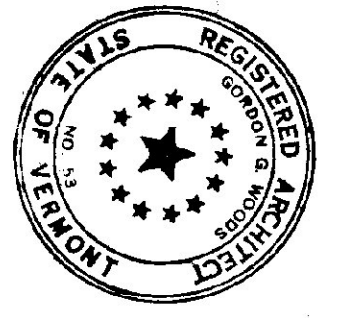

AGENCY OF TRANSPORTATION - NEW OFFICE
STATE OF VERMONT - DEPT. OF STATE BUILDINGS
DUMMERSTON, VERMONT
GORDON G. WOODS ASSOC. ARCHITECTS, BURLINGTON, VERMONT

REVISIONS	BY
8-9-85	
LADON & INDUSTRIES INC. 3/4	
10-2-85	
5-1-85	

8/1/85	DRAWN
CVU	CHECKED
MAR 25 1985	DATE
AS NOTED	SCALE
BA&D	JOB NO.
	SHEET
A8	
21	OF 32 SHEETS