




INDEX OF SHEETS

| | | |
|-----------|--|----------|
| 1 | TITLE SHEET | |
| 2 | QUANTITY SHEET | |
| SD-1 | GENERAL NOTES & DETAILS | |
| SD-2 | SITE PLAN | |
| A-1 | BUILDING DETAILS - 40' X 64' SALT SHED | |
| STANDARDS | | |
| B-5 | SLOPE GRADING, EMBANKMENTS, MUCK | 06/01/94 |
| D-3 | TREATED GUTTERS | 06/01/94 |
| T-1 | TEMPORARY EROSION CONTROL DETAILS | 06/01/94 |
| T-2 | TEMPORARY EROSION CONTROL DETAILS | 06/01/94 |

STATE OF VERMONT
 AGENCY OF TRANSPORTATION

 PROPOSED IMPROVEMENT
 CONSTRUCTION OF NEW
 SAND-SALT SHED
 TOWN OF JAMAICA
 COUNTY OF WINDHAM

WORK TO BE PERFORMED UNDER THIS CONTRACT INCLUDES
 CONSTRUCTION OF A NEW SAND-SALT SHEDS, SITE WORK,
 PAVING, DRAINAGE, LANDSCAPING, AND INCIDENTAL ITEMS.

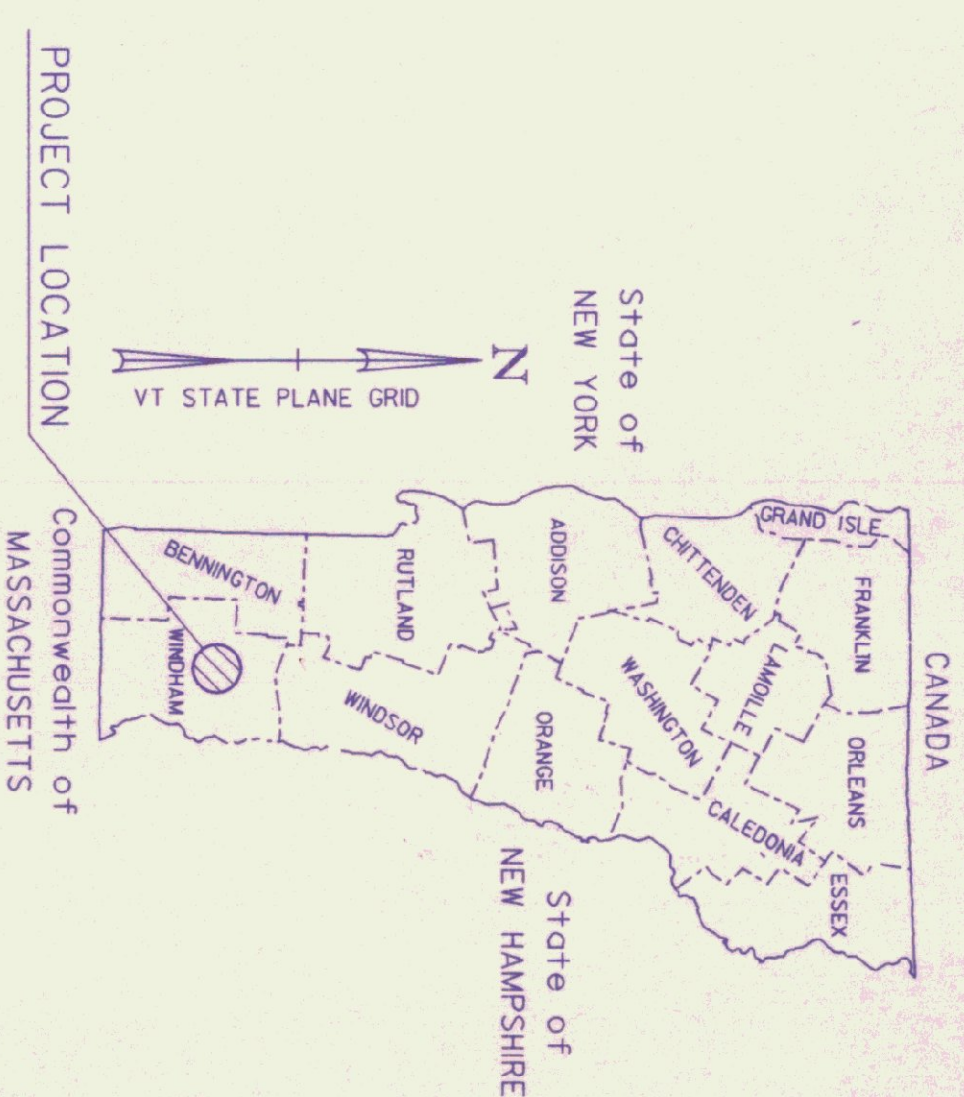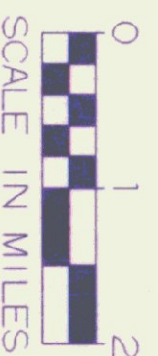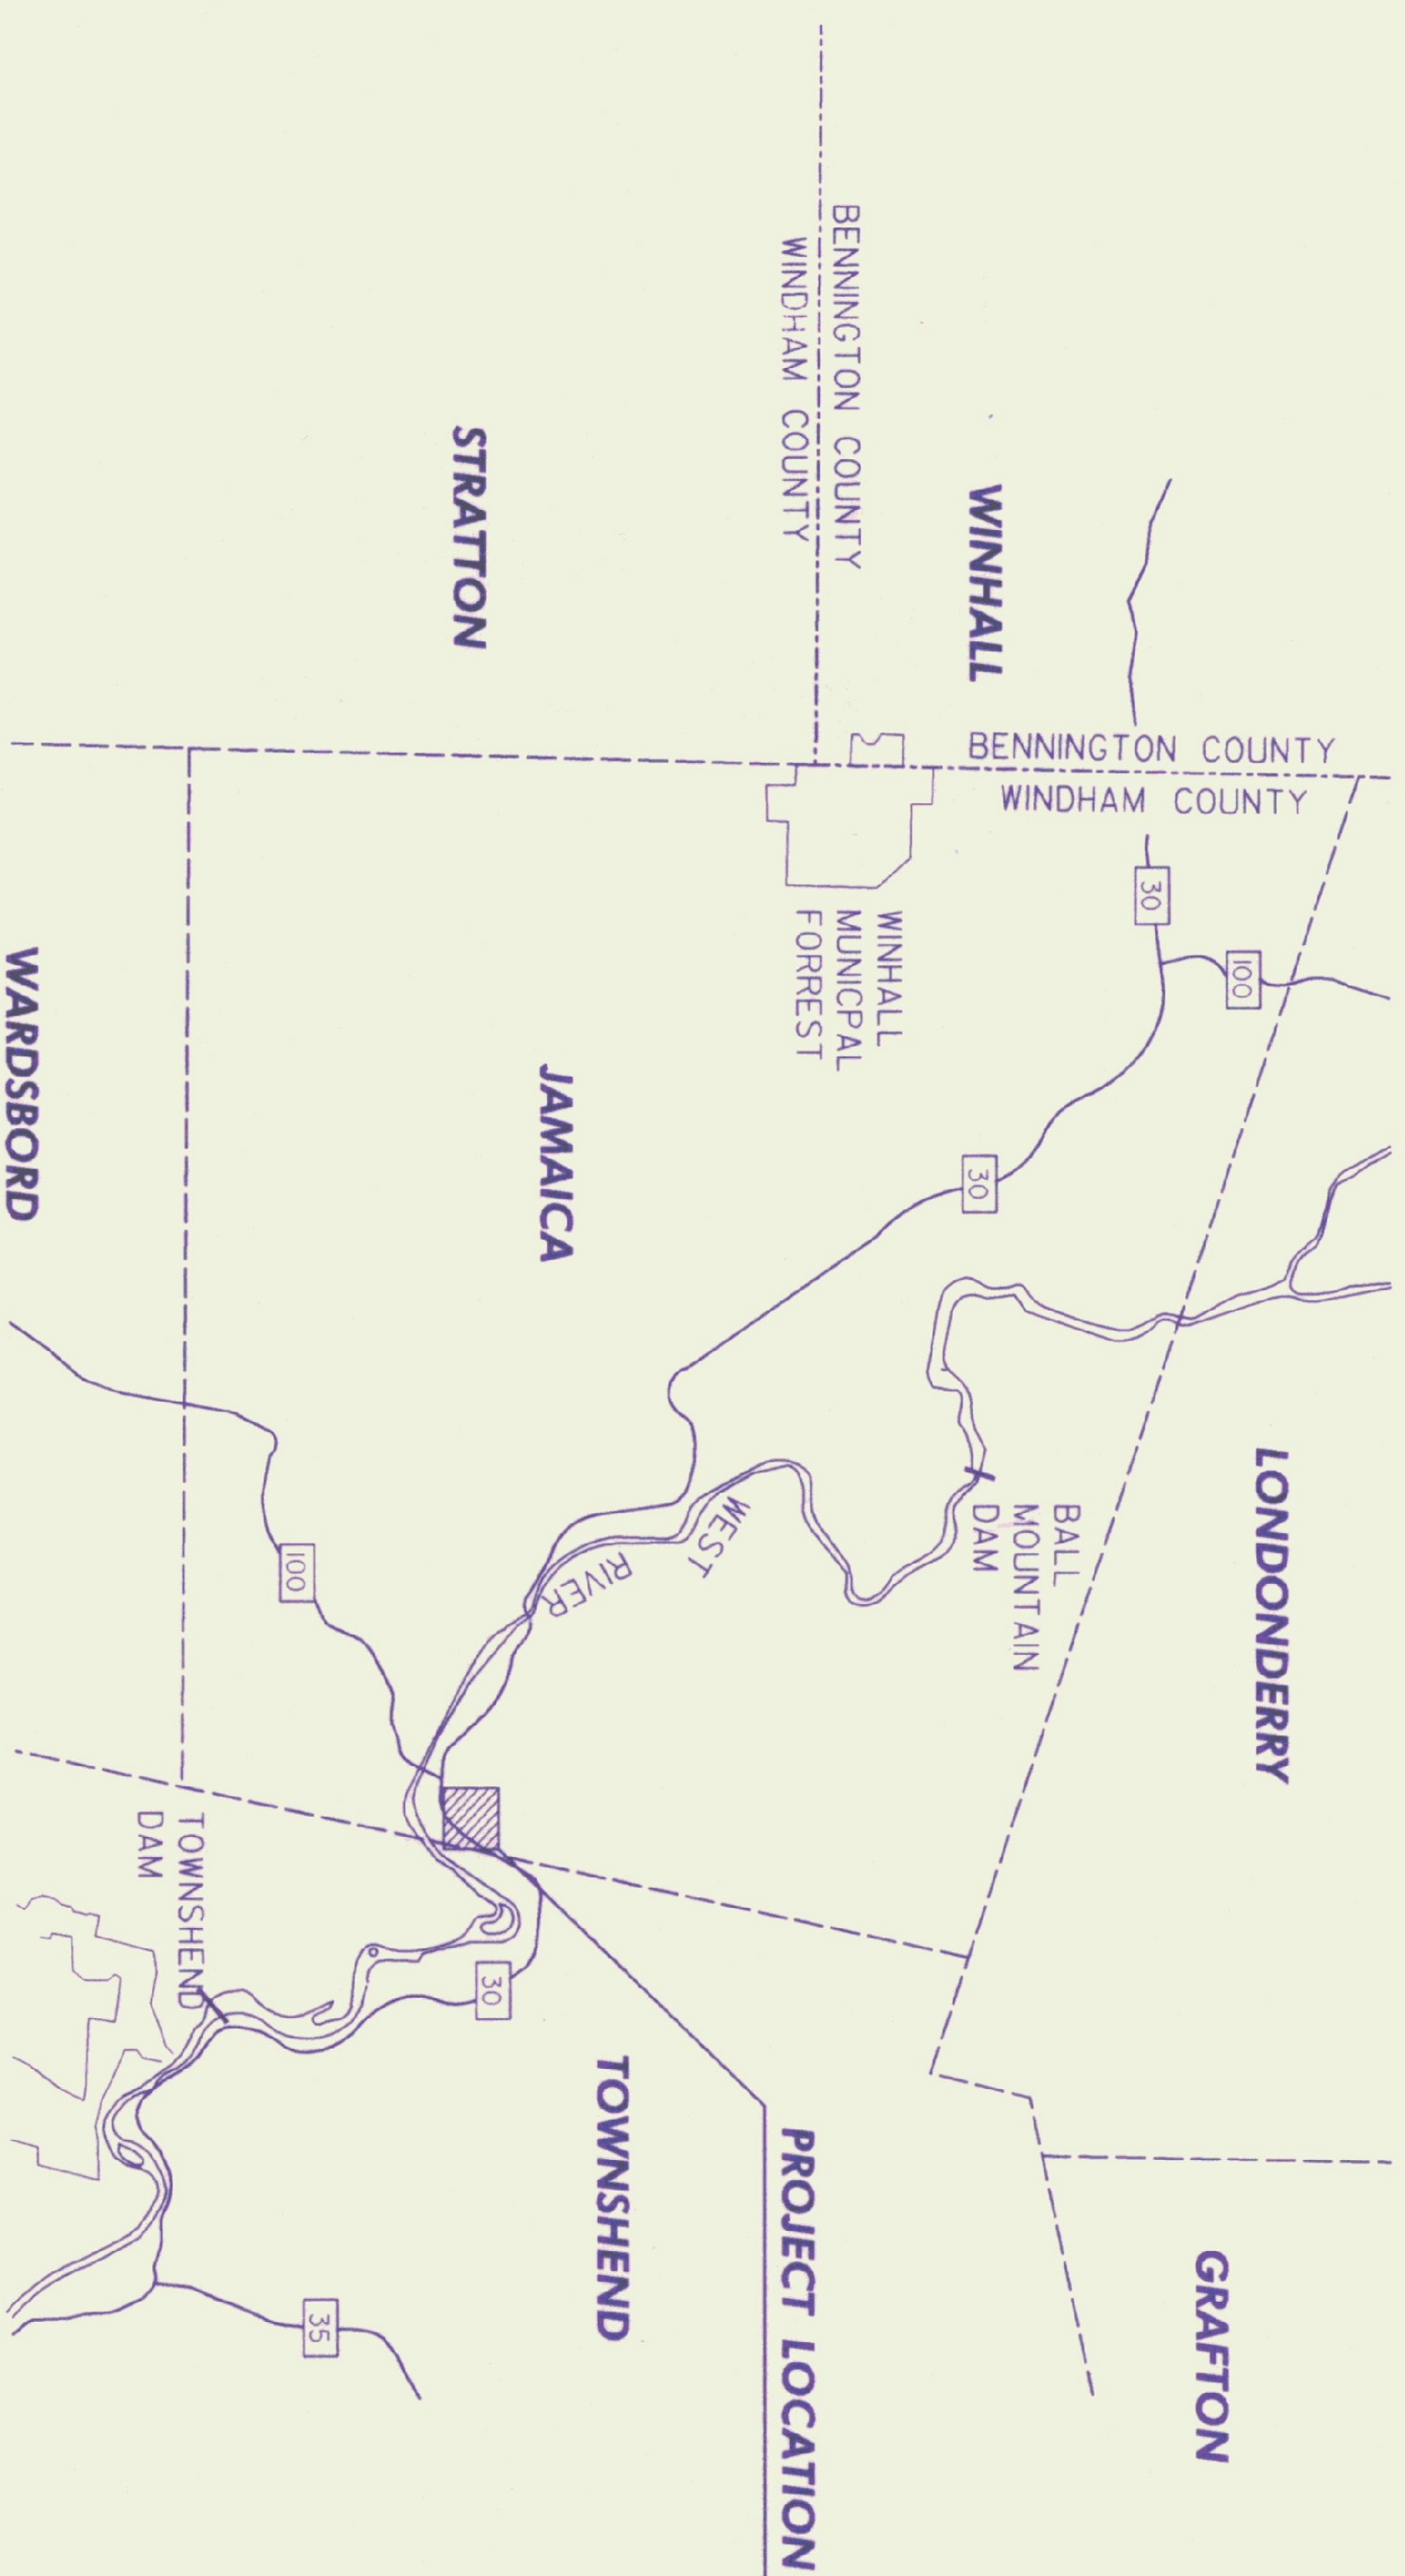

THESE PLANS ARE SUBJECT TO SUCH ENGINEERING CHANGES AS MAY BE REQUIRED BY THE CHIEF ENGINEER. CONSTRUCTION IS TO BE CARRIED ON IN ACCORDANCE WITH THESE PLANS AND THE STANDARD SPECIFICATIONS FOR CONSTRUCTION DATED 1990, AS APPROVED BY THE FEDERAL HIGHWAY ADMINISTRATION ON MARCH 15, 1990 FOR USE ON THIS PROJECT, INCLUDING ALL SUBSEQUENT REVISIONS AND SUCH REVISED SPECIFICATIONS AND SPECIAL PROVISIONS AS ARE INCORPORATED IN THESE PLANS.

APPROVED *David A. Davis* DATE 3/3/99
 DIRECTOR OF MAINTENANCE

PROJECT EAST JAMAICA STP (SALTIO)
 SHEET 1 OF 5 SHEETS

DATUM
 VERTICAL _____
 HORIZONTAL _____

