
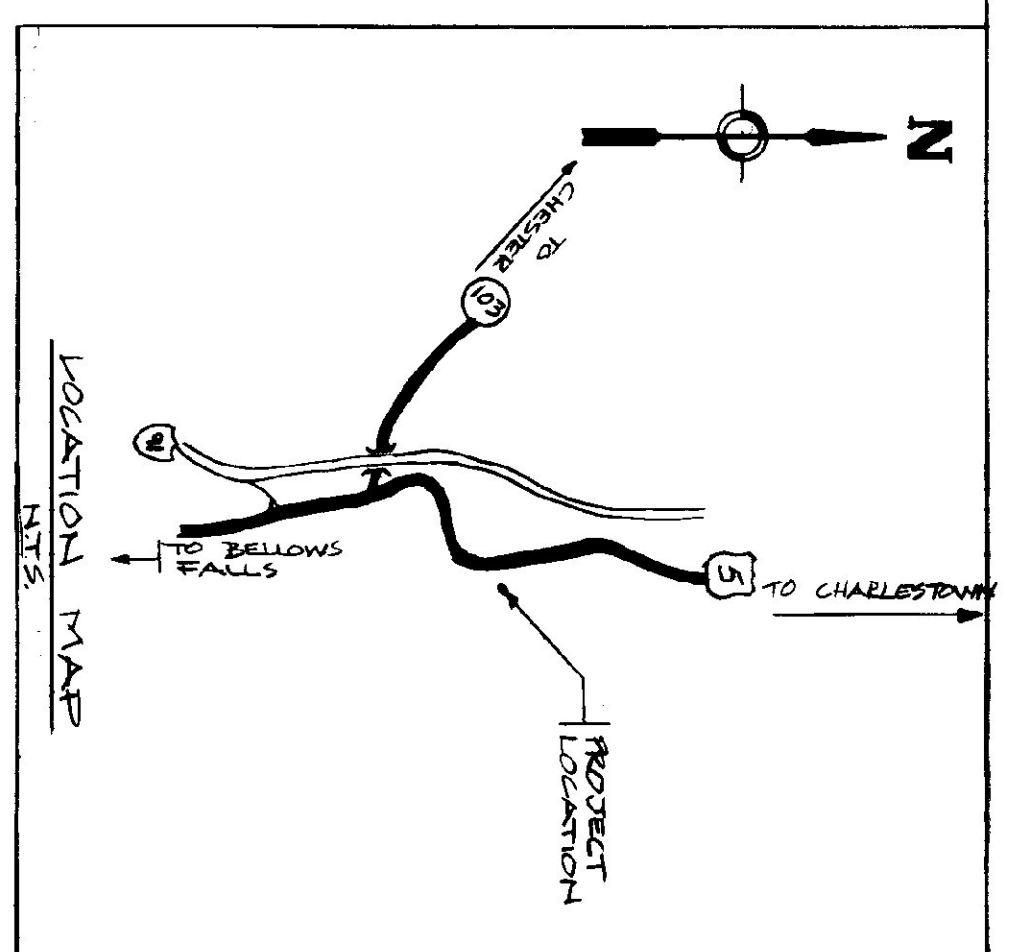


PLAN VIEW
1/8" = 1'-0"

SECTION A-A
ROOF RAKE EDGE
N.T.S.

SECTION B-B
ROOF DRIP EDGE
N.T.S.

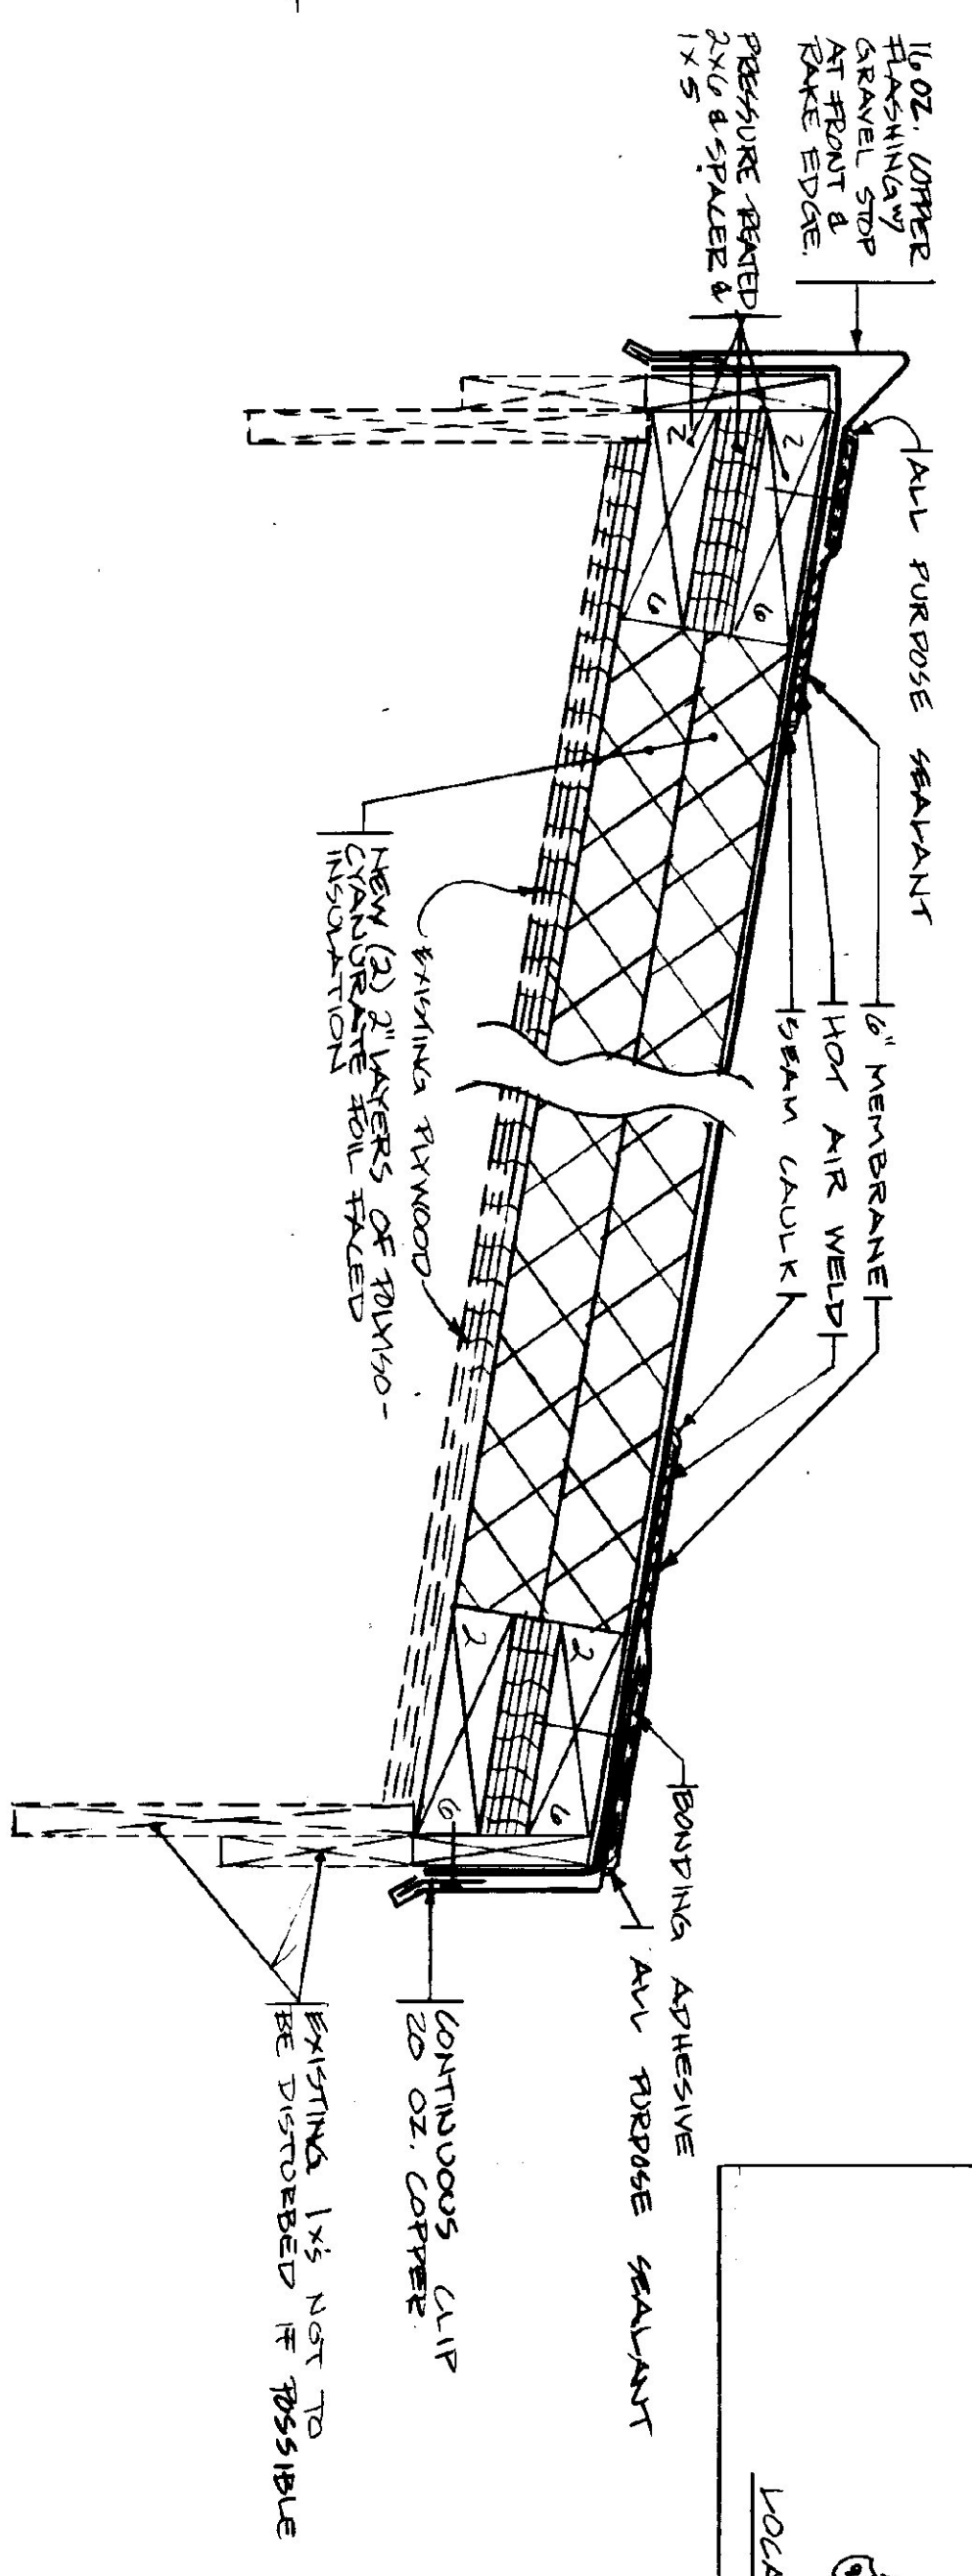

STATE OF VERMONT			
DEPARTMENT OF STATE BUILDINGS			
AGENCY OF ADMINISTRATION			
MONTPELIER, VERMONT			
AGENCY OF TRANSPORTATION			
ROLDINGHAM 4 BAY GARAGE			
REEROOFING PROJECT			
DATE	SCALE	REVISIONS	VERMONT
7-24-80	AS NOTED		DWG. NO.
DRAWN BY:	APPROVED BY:		
R. HENNING			1 OF 1