


Plan 1/8"=1'-0"

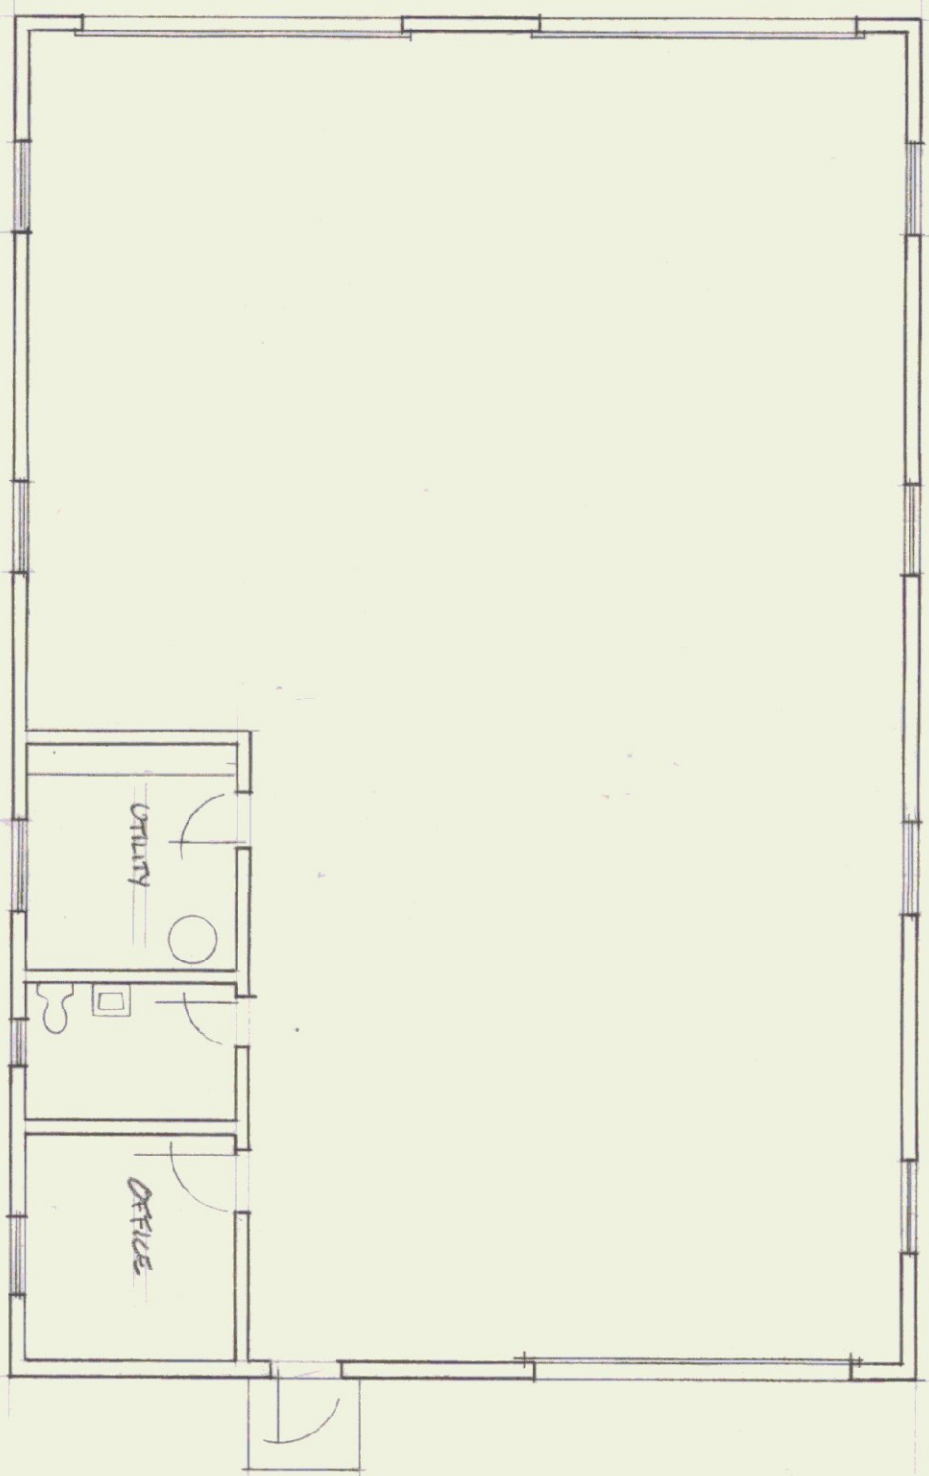

STATE OF VERMONT
DIVISION OF STATE BUILDINGS
AGENCY OF ADMINISTRATION
MONTPELIER,
VERMONT

AGENCY OF TRANSPORTATION GARAGE
SPRINGFIELD, VERMONT

DATE MAY 25, 1980	SCALE	REVISIONS:	DWG. NO.
DRAWN BY: HANSON	APPROVED BY:		OF