


State of Vermont
Department of Buildings & General Services
4-BAY MAINTENANCE GARAGE
SALT/SAND SHEDS & STORAGE SHED
Brandon, Vermont

AGENCY OF ADMINISTRATION
DEPT. OF BUILDINGS & GENERAL SERVICES
2 GOVERNOR AIKEN AVENUE
MONTPELIER, VERMONT 05633-5801
THOMAS W. TORTI, COMMISSIONER

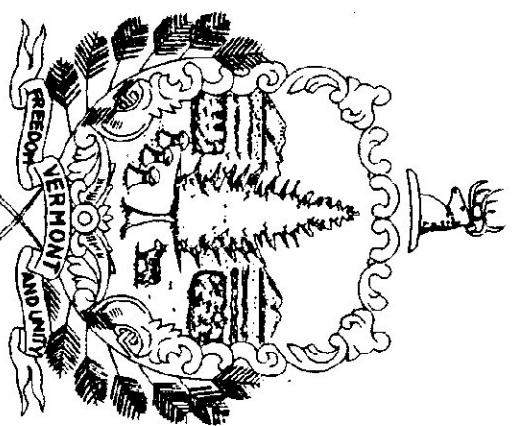


Howard Dean, M.D.
Governor

JUNE 1997

AGENCY OF TRANSPORTATION
133 STATE STREET
MONTPELIER, VERMONT 05633-5001
GLENN GERSHANECK, SECRETARY

PROJECT LOCATION

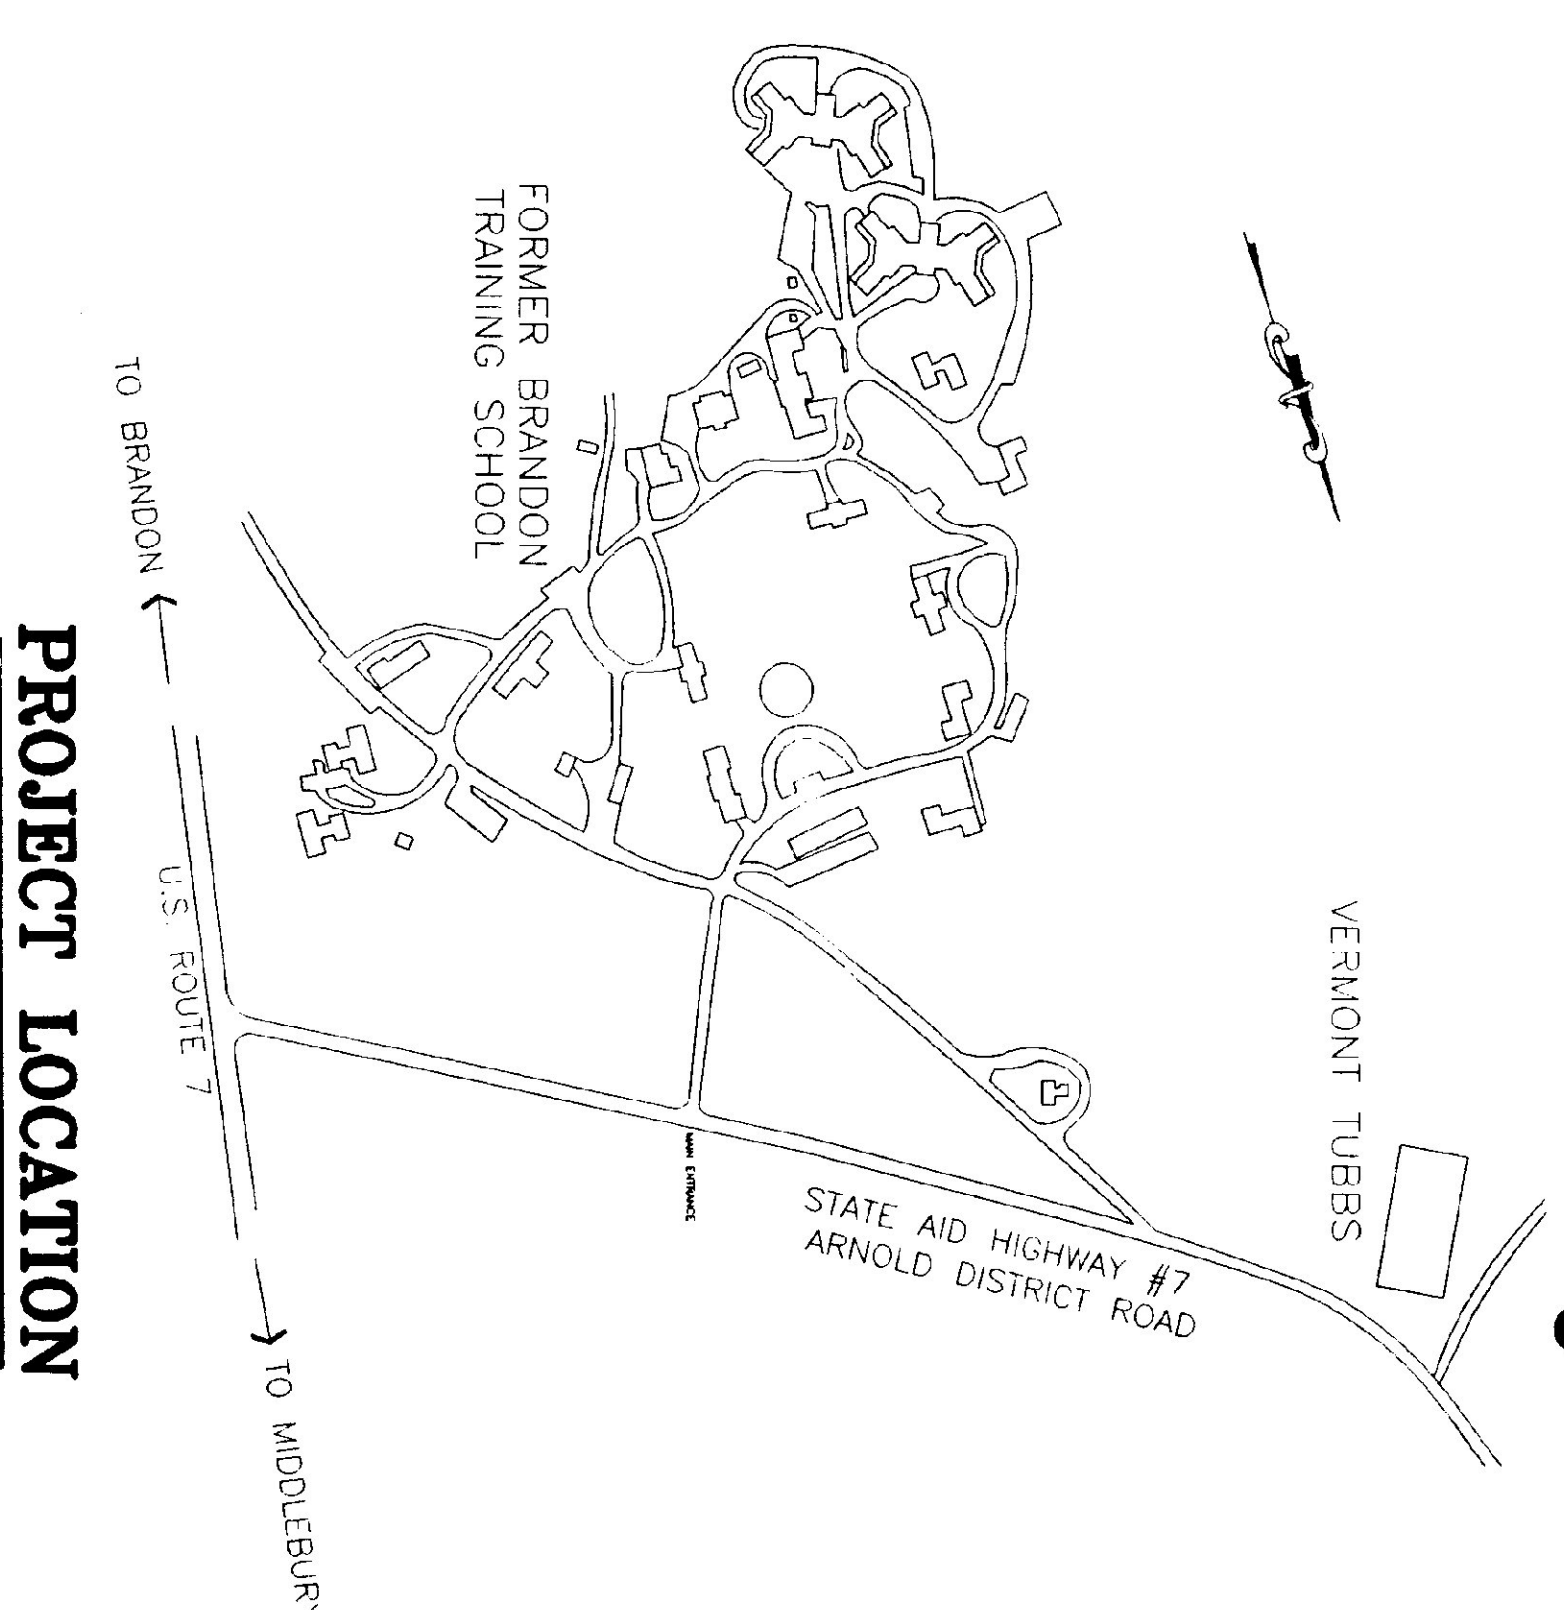

PROJECT LOCATION

INDEX OF SHEETS

SD-1	SITE PLAN
C-1	SITE PLAN
C-2	SECTIONS & PROFILES
C-3	DRAINAGE DETAILS
C-4	SEWER DETAILS
C-5	WATER DETAILS
C-6	MISCELLANEOUS DETAILS
C-7	EROSION CONTROL
A-1	FIRST FLOOR/MEZZANINE PLANS & SECTIONS
A-2	GARAGE ELEVATIONS
A-3	INTERIOR & CHIMNEY SECTIONS/ELEVATIONS
A-4	WALL PLANS & SECTIONS
A-5	WALL SECTIONS, ROOF PLAN & SCHEDULES
A-6	DOOR, WINDOW & STAIR DETAILS
A-7	40' X 64' SALT SHED (TYPICAL)
A-8	24' X 48' COLD STORAGE SHED
S-1	FOUNDATION PLANS & SECTIONS
S-2	STRUCTURAL STEEL FRAMING & DETAILS
S-3	SAND TRAP & DRAINAGE PLAN
M-1	MECHANICAL PLAN & SECTION
M-2	MECHANICAL ELEVATIONS & DETAILS
P-1	PLUMBING PLAN
E-1	ELECTRICAL PLAN