





INTERIOR ELEVATION/SECTION (LOOKING TOWARD "A" LINE)  
SCALE: 1/4" = 1'-0"

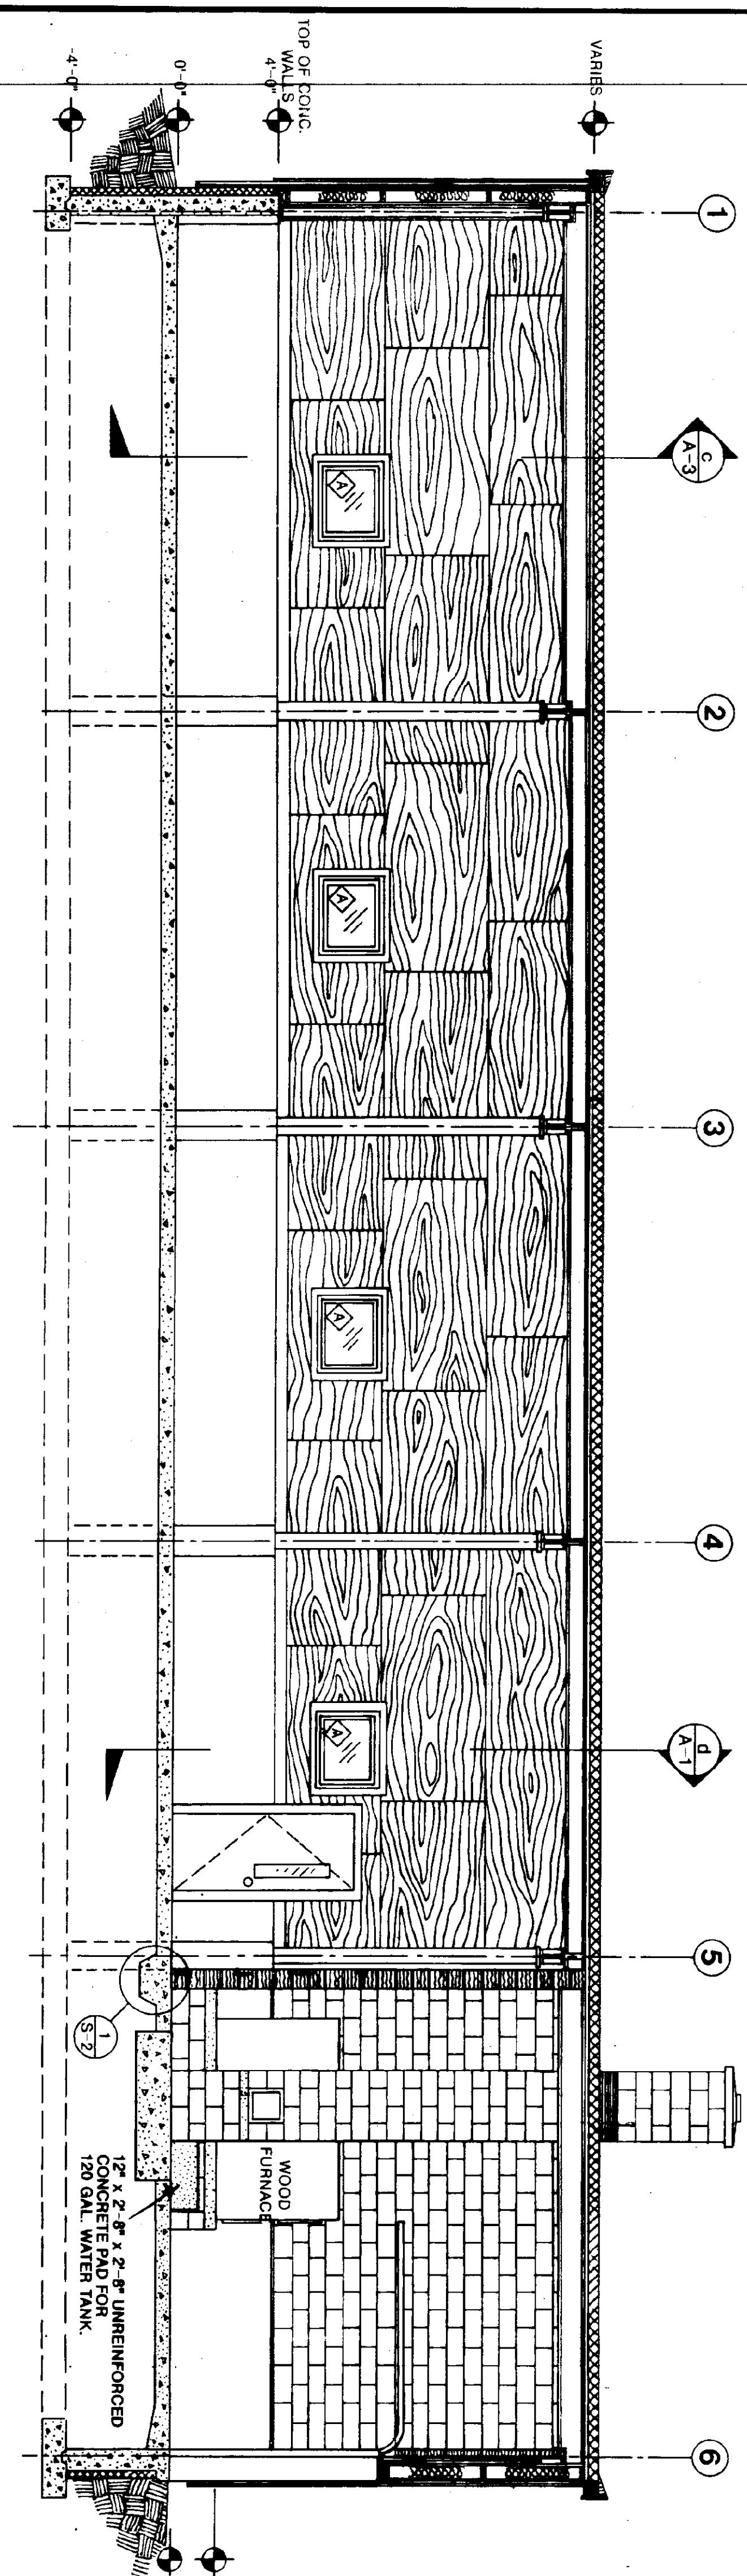

INTERIOR ELEVATION/SECTION (LOOKING TOWARD "D" LINE)  
SCALE: 1/4" = 1'-0"

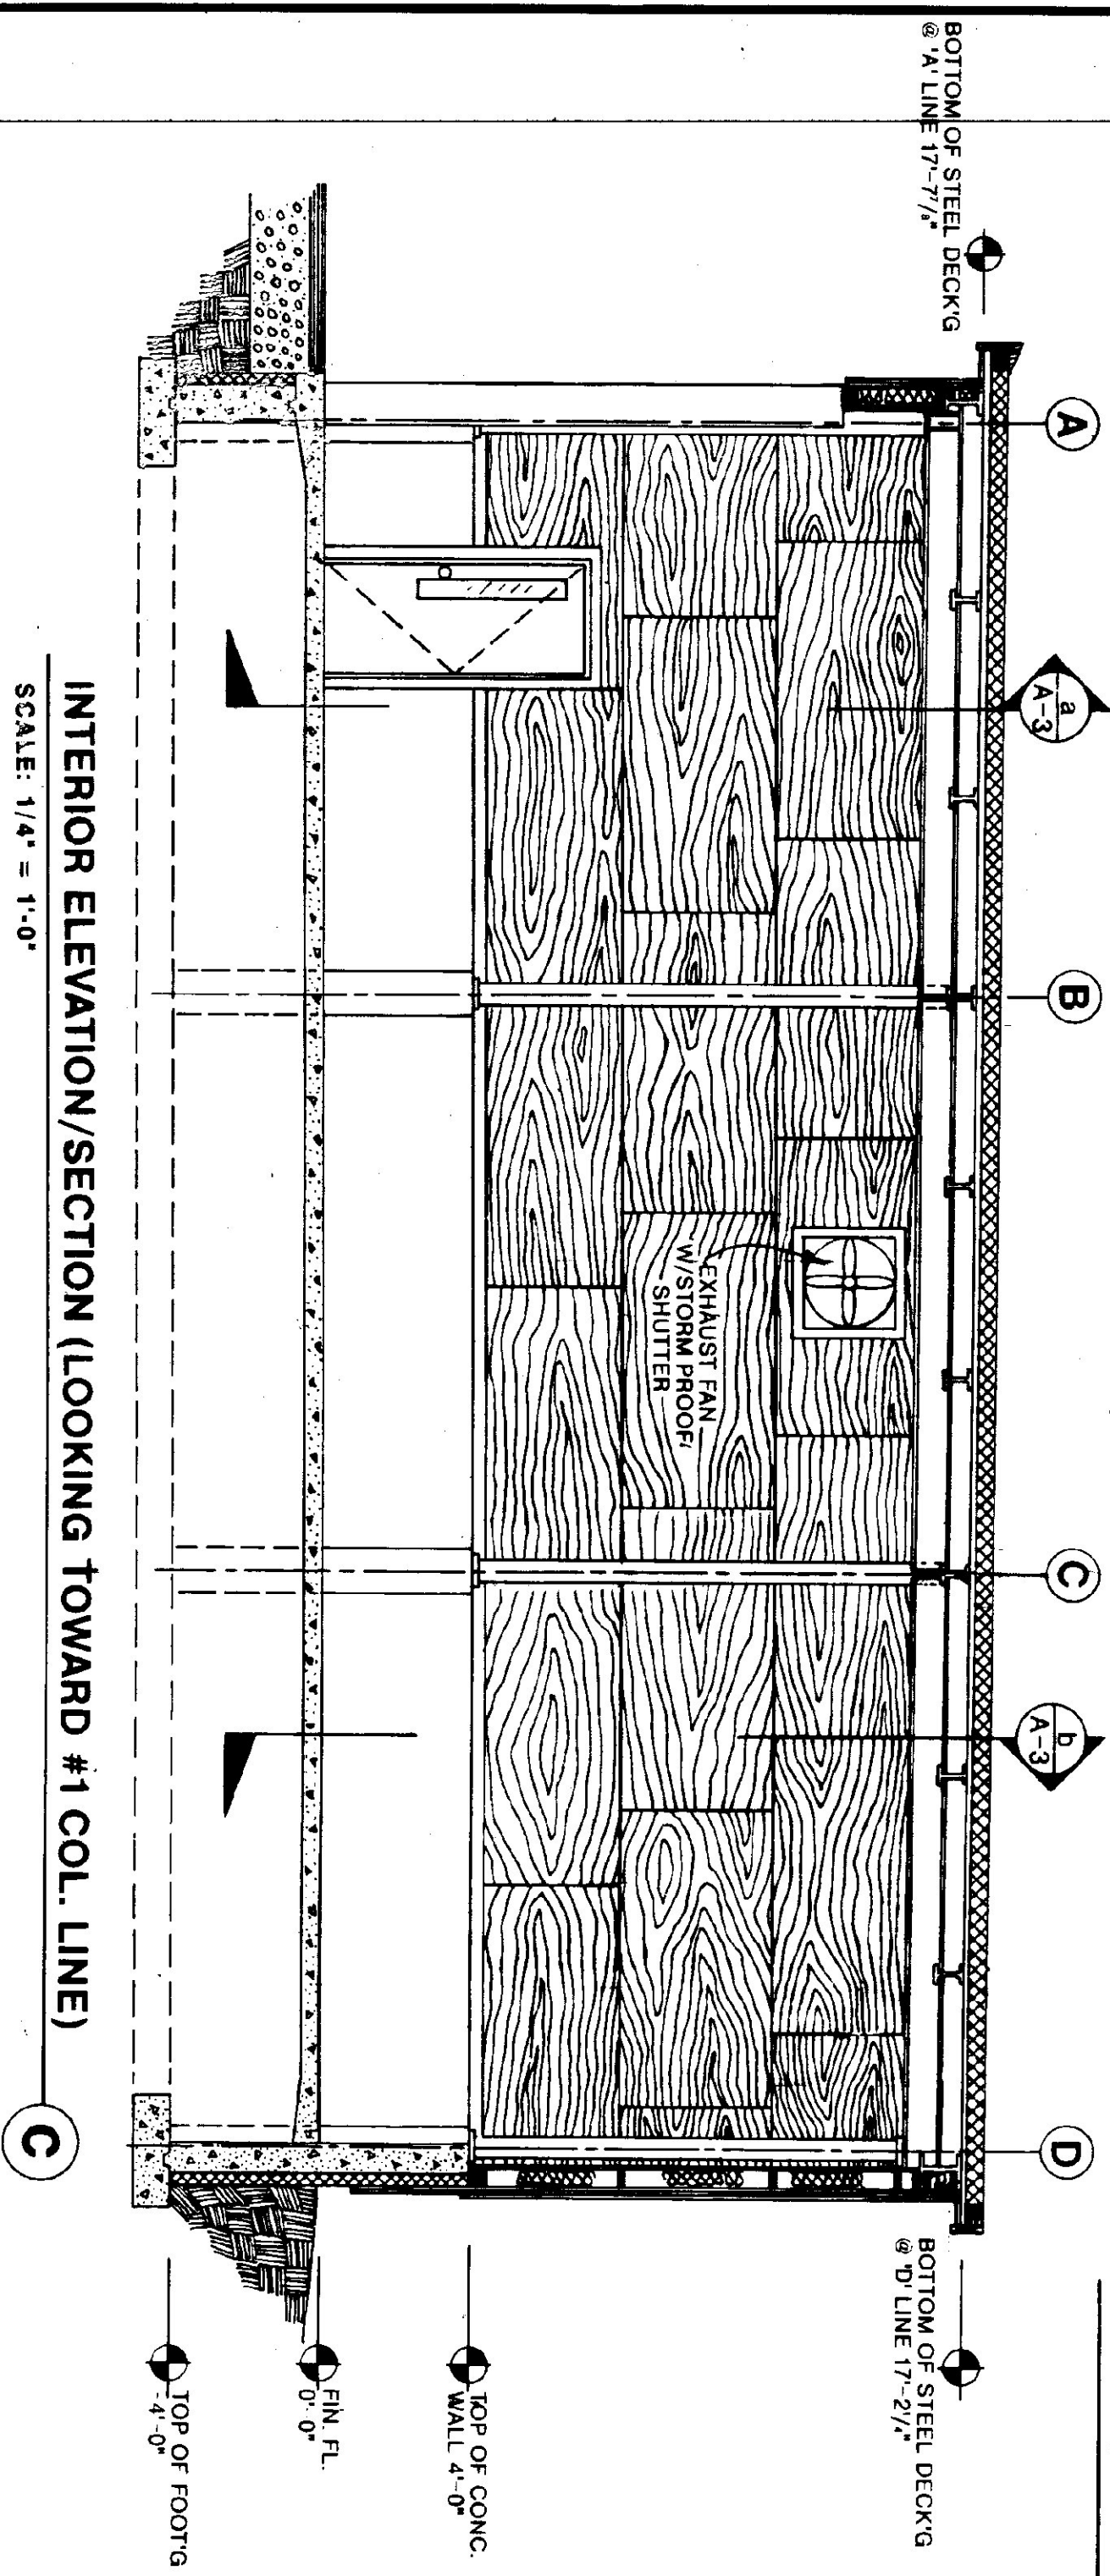

INTERIOR ELEVATION/SECTION (LOOKING TOWARD #1 COL. LINE)  
SCALE: 1/4" = 1'-0"

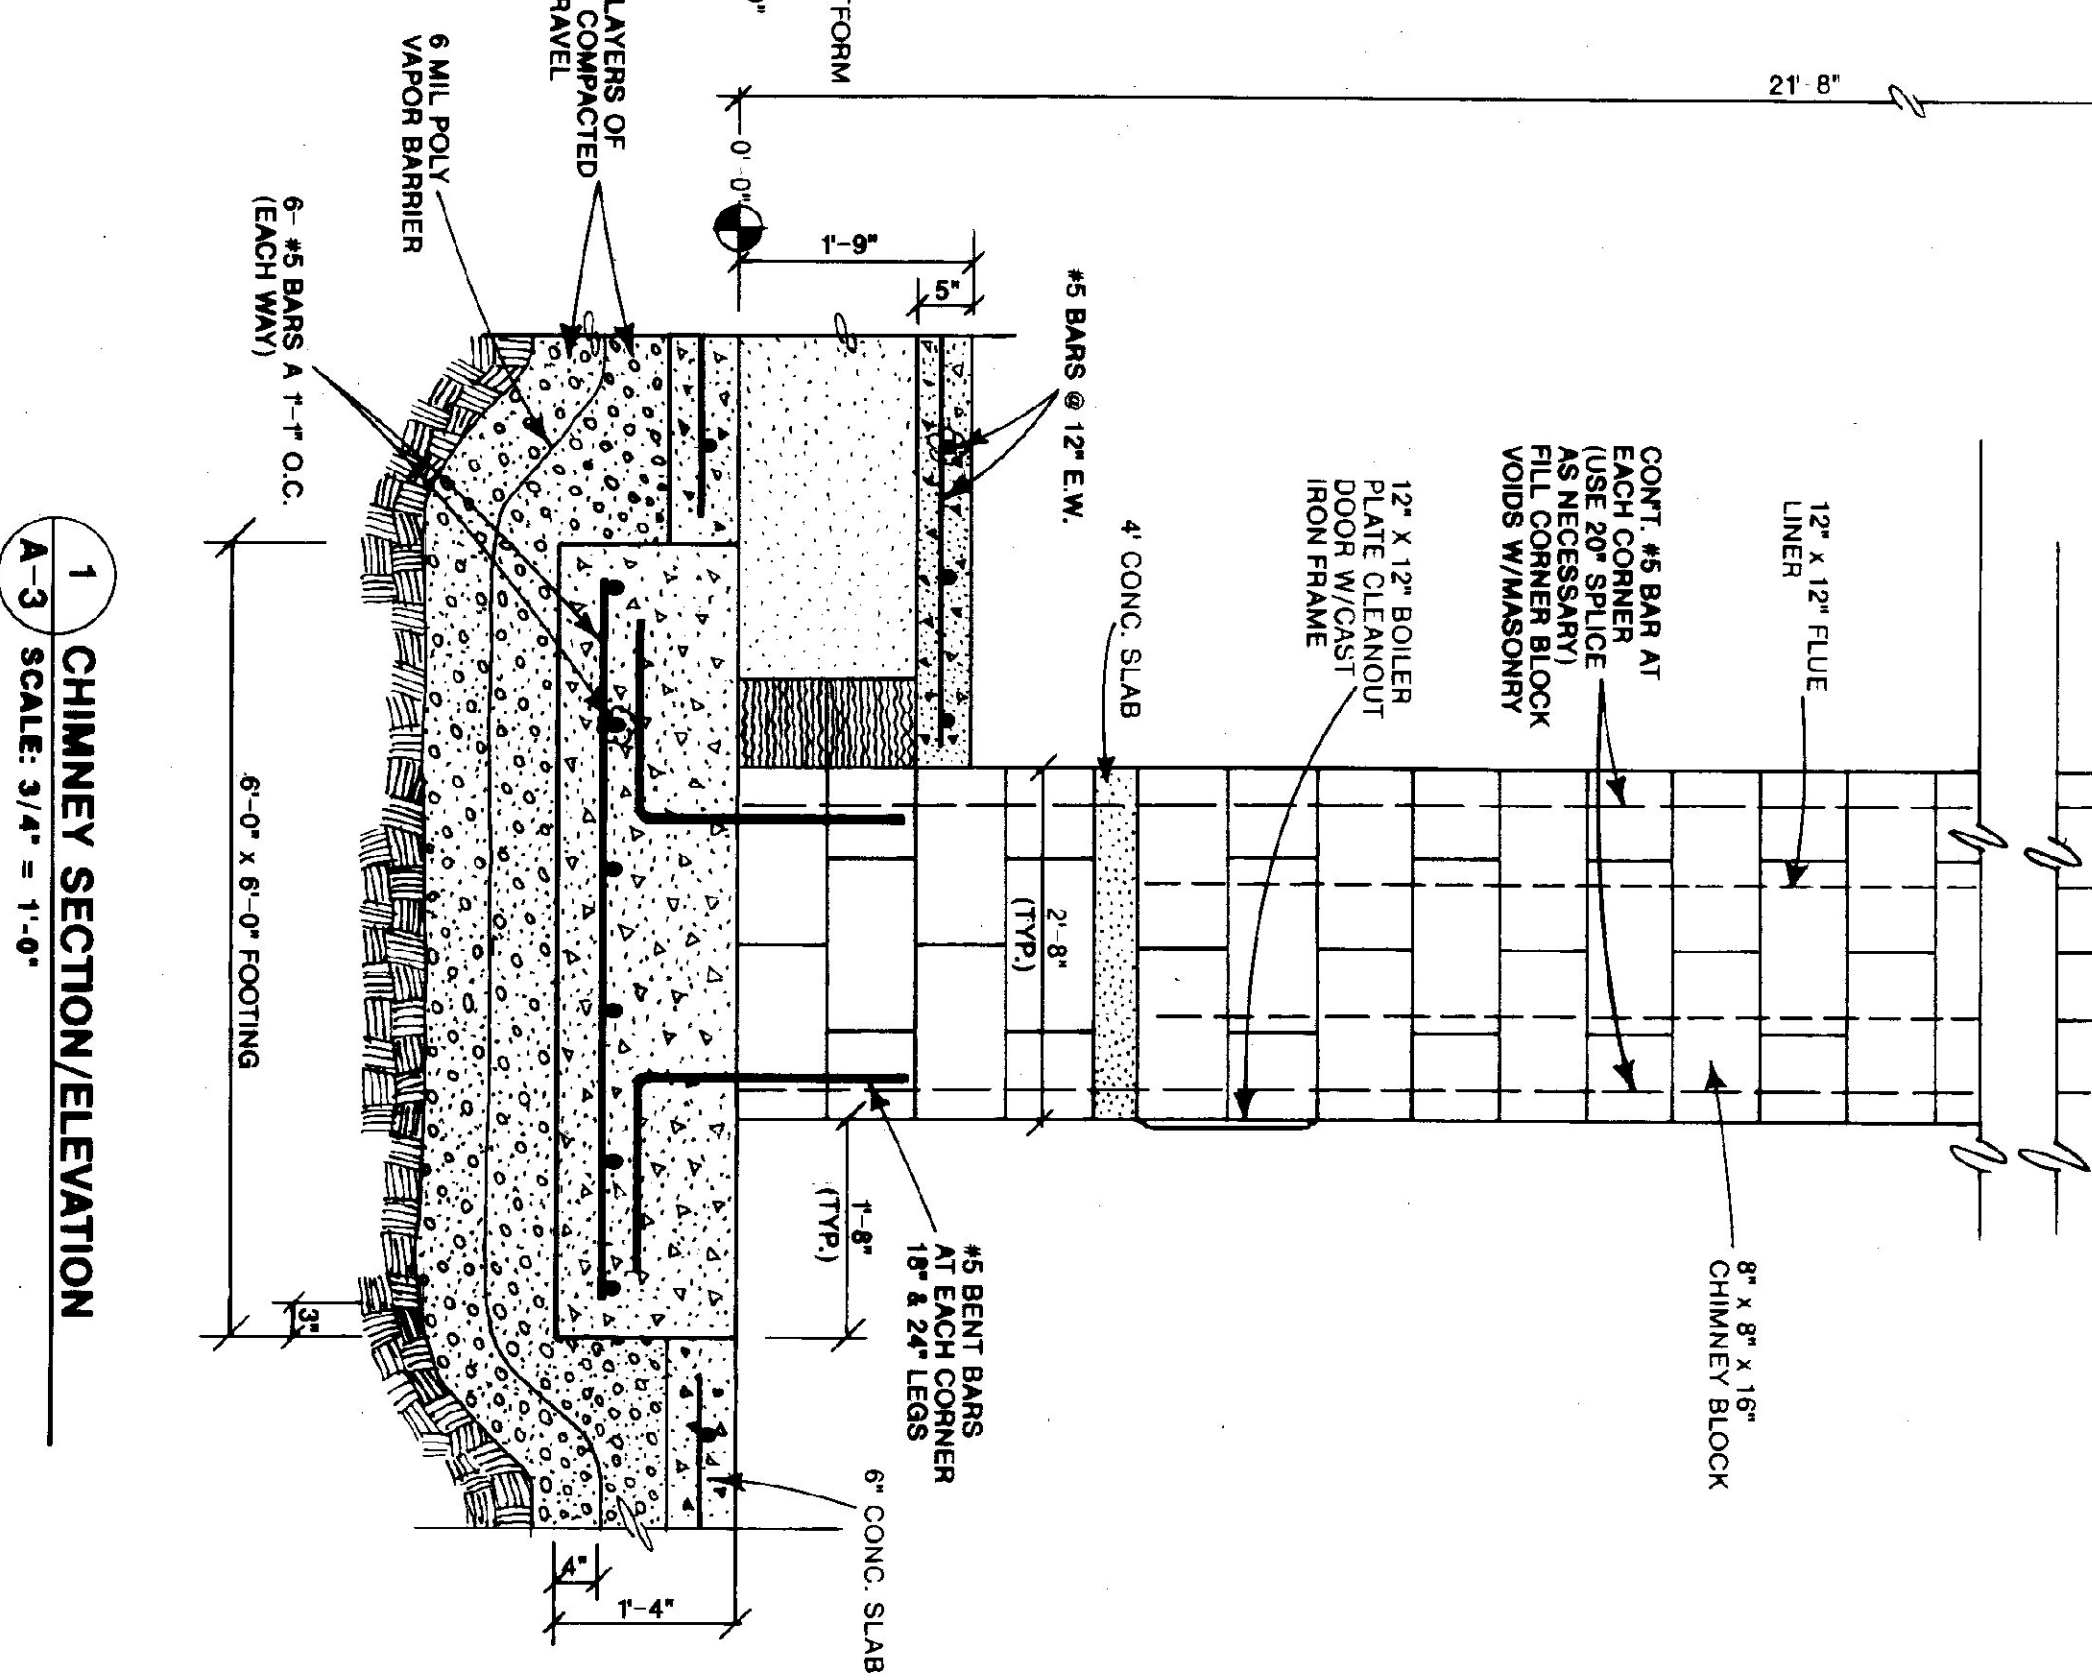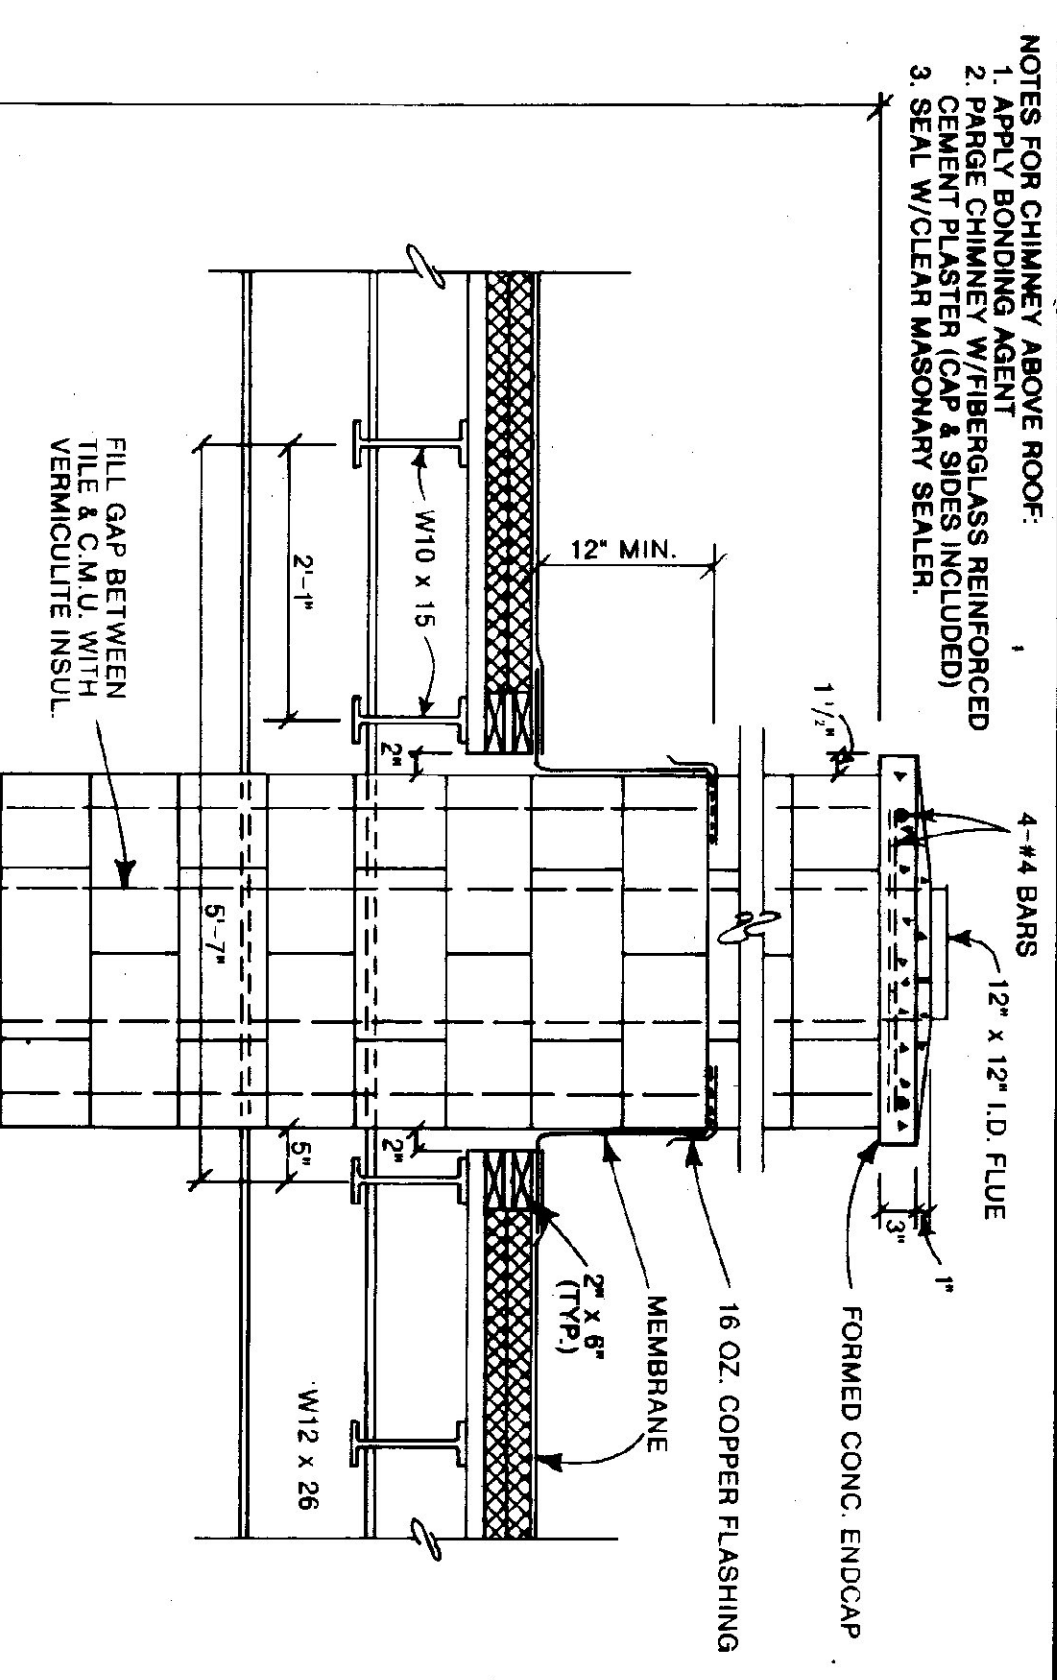

1 CHIMNEY SECTION/ELEVATION  
SCALE: 3/4" = 1'-0"

STATE OF VERMONT		VERMONT DEPARTMENT OF TRANSPORTATION	
DEPARTMENT OF STATE BUILDINGS		INTERIOR AND CHIMNEY SECTIONS/ELEVATIONS	
AGENCY OF ADMINISTRATION		4 BAY MAINTENANCE GARAGE	
MONTPELIER, VERMONT		VERMONT	
DATE: JUNE 1997	SCALE: AS NOTED	REVISIONS:	DWG. NO. A-3
DRAWN BY: A. POULIN	APPROVED BY:		11 OF 23