


5 SPACES @ 16'-8" 83'-4"




PLAN SCALE 1/8"

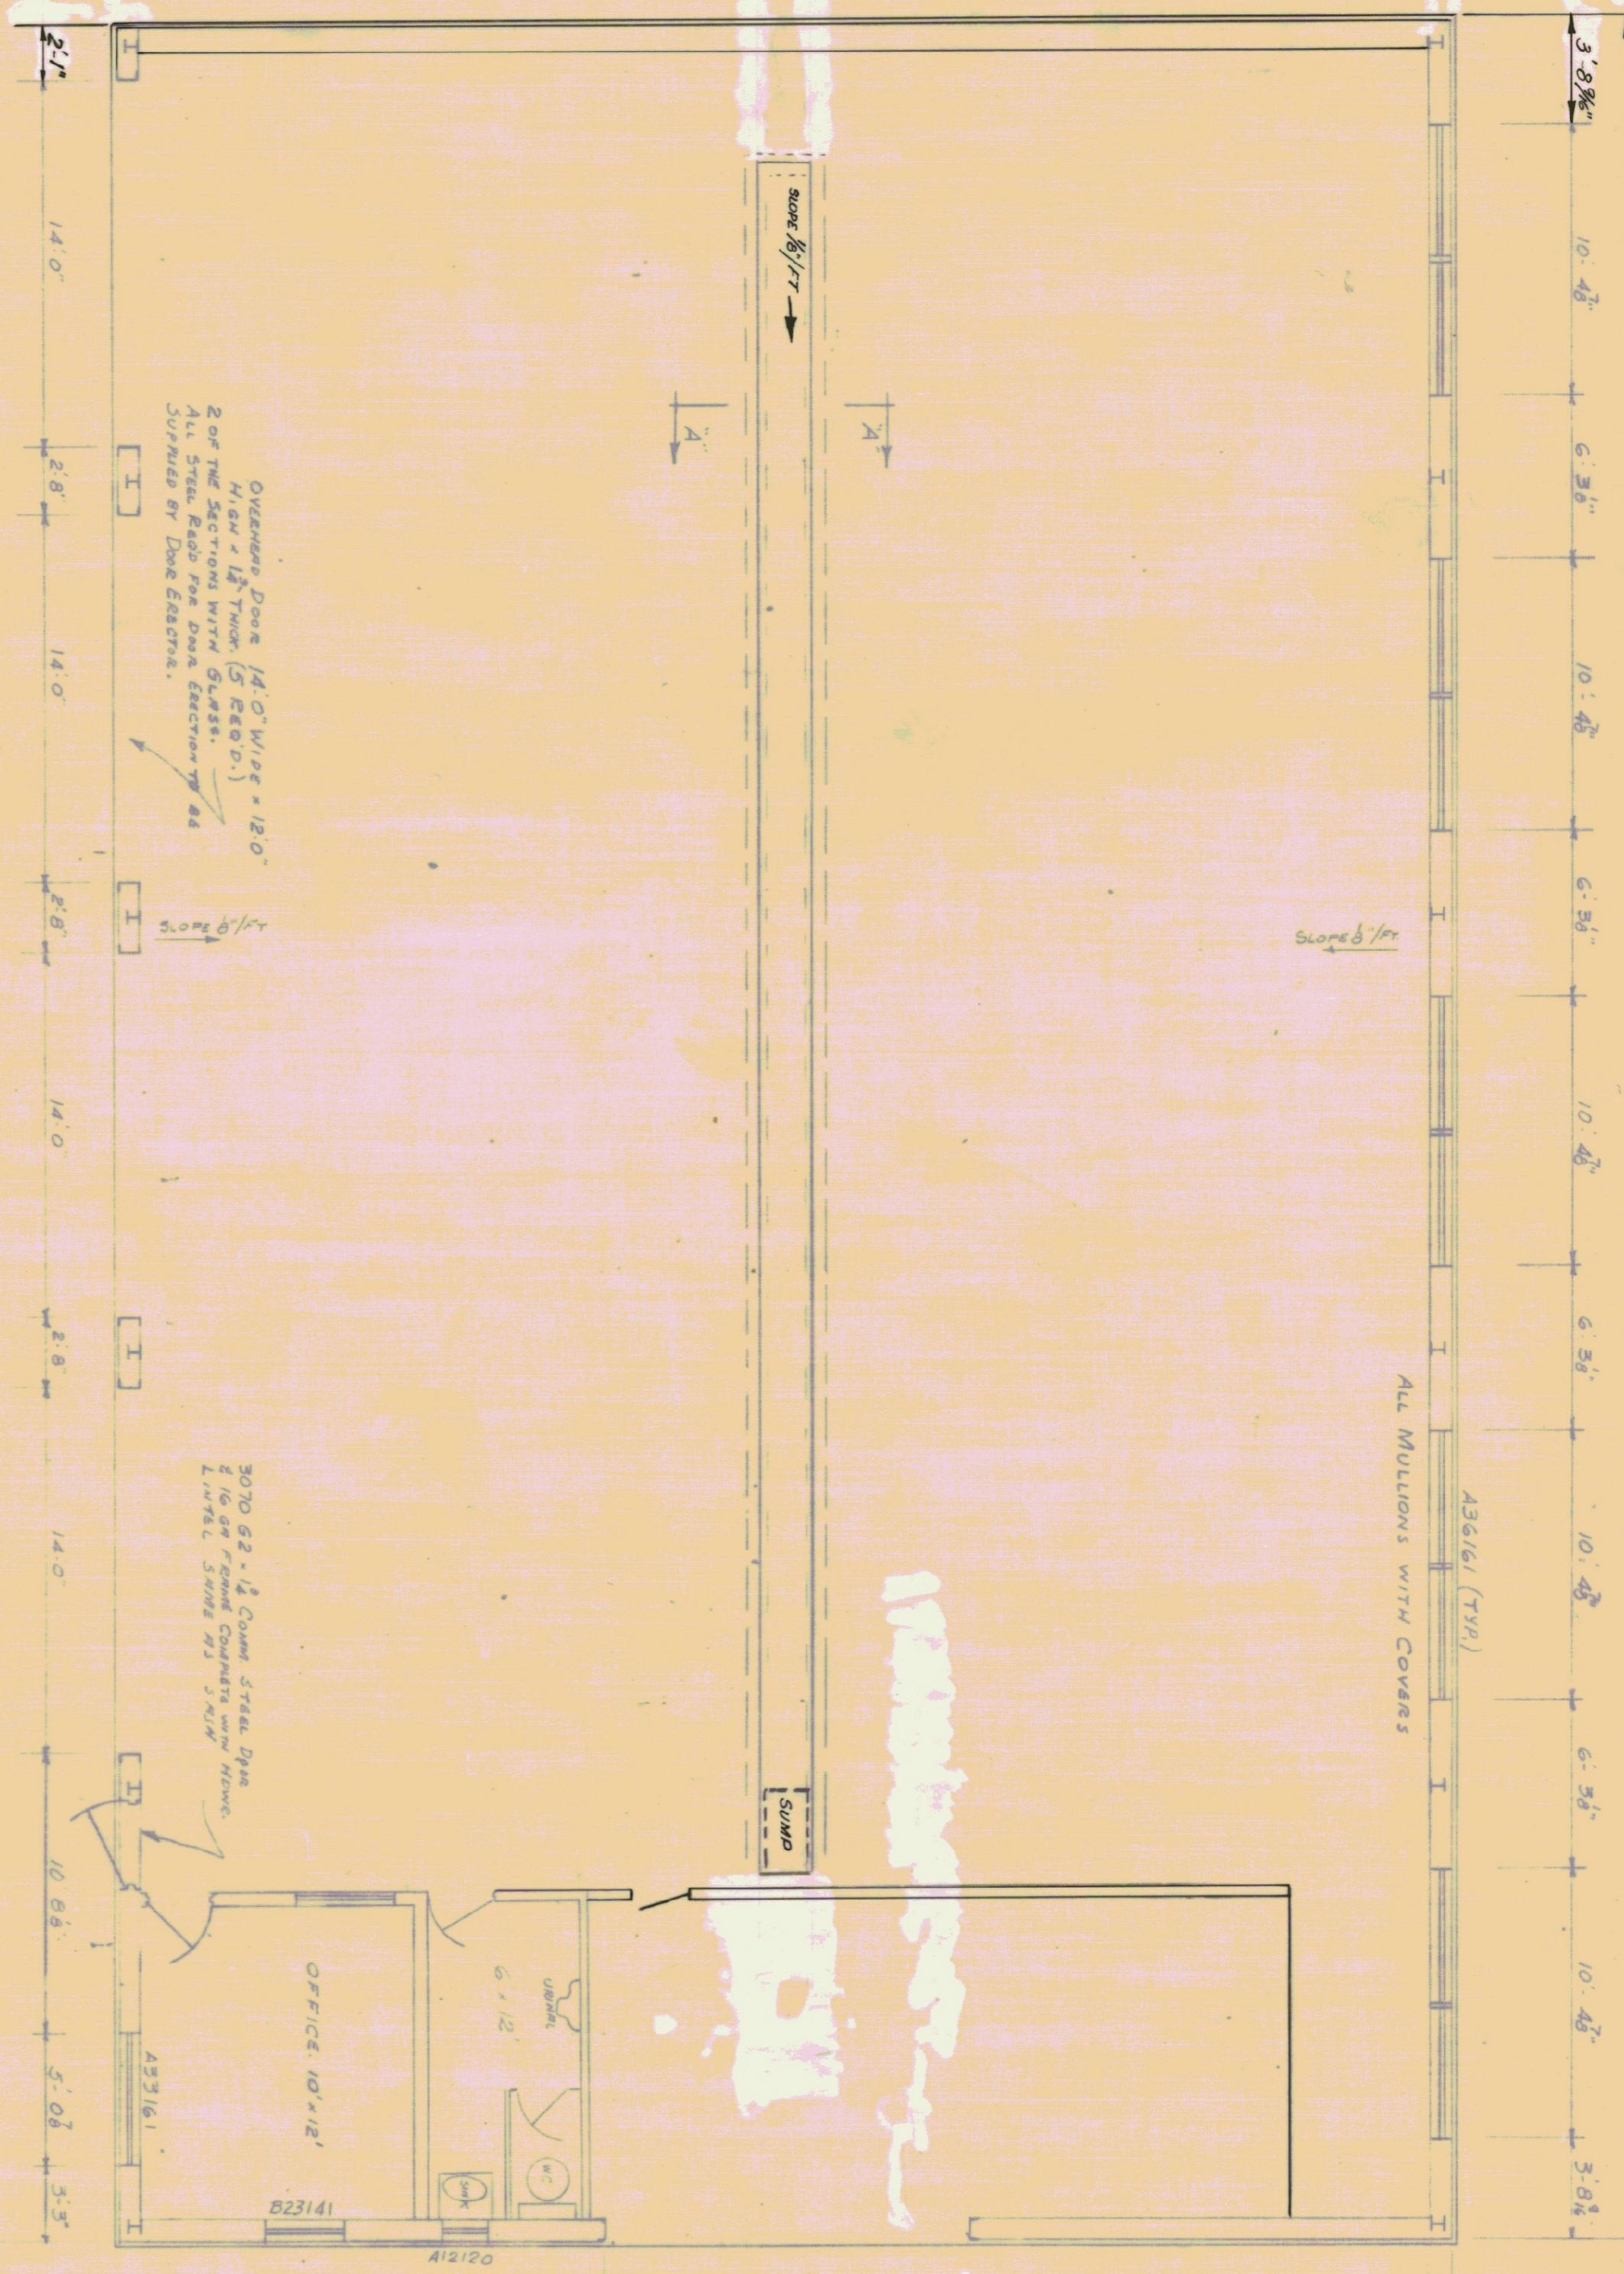


FRONT ELEVATION - SCALE 1/8"

REAR ELEVATION - SCALE 1/8"

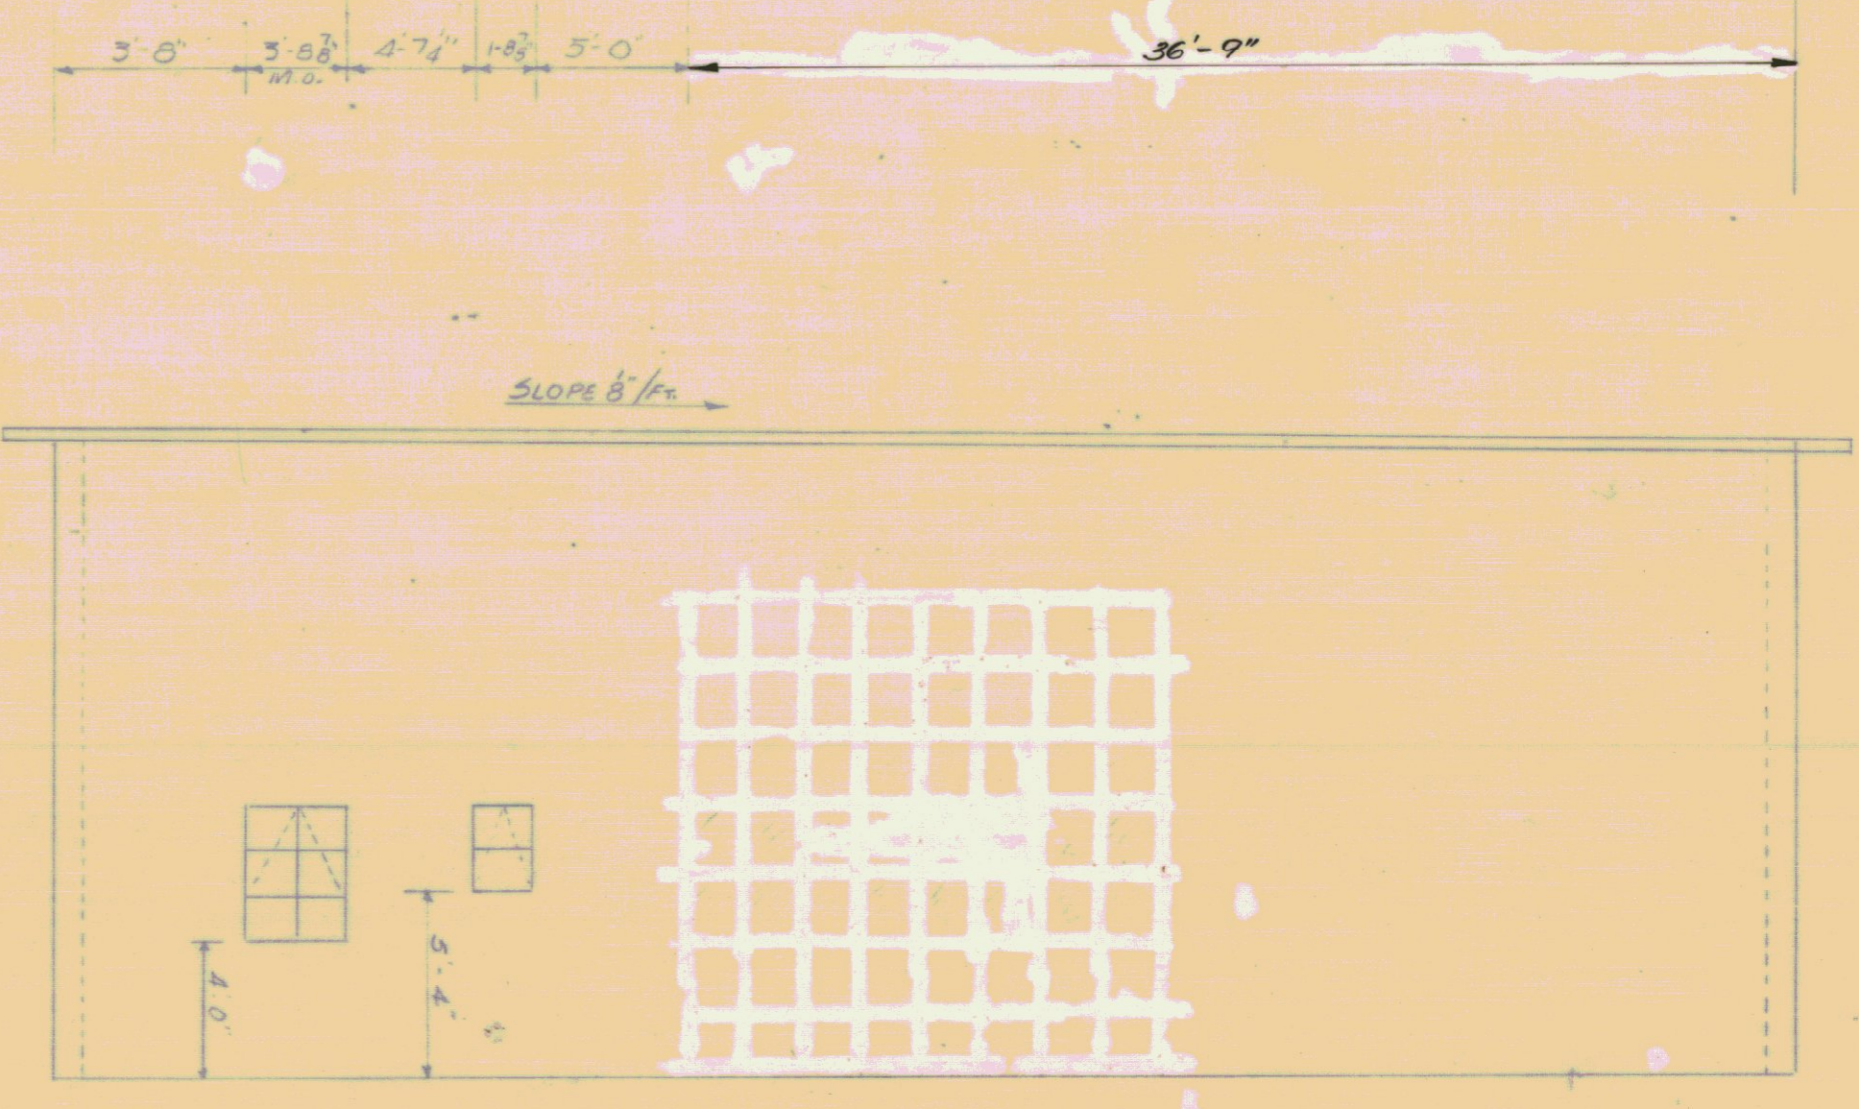

END ELEVATION SCALE 1/2"

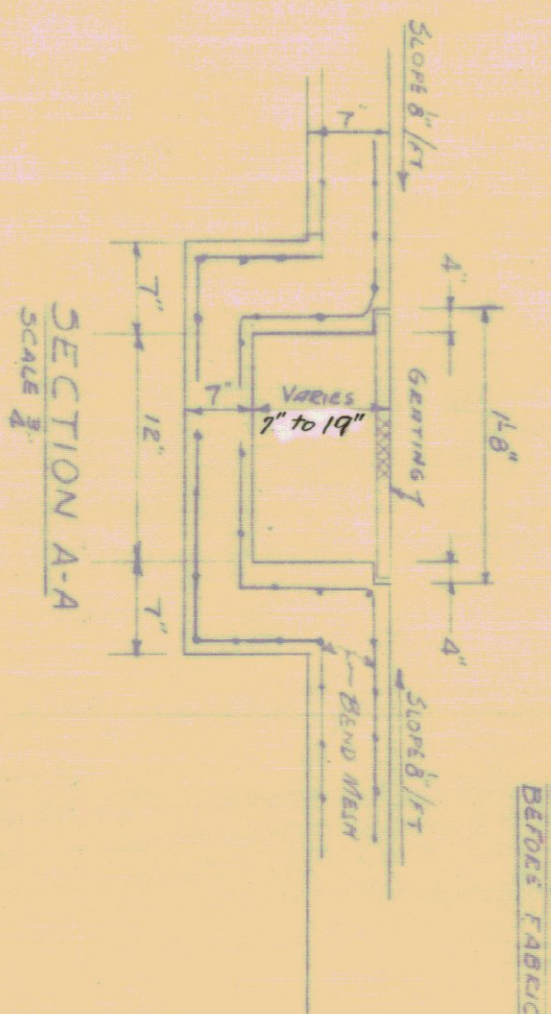

SECTION A-A SCALE 1/2"

SHOP DRAWINGS ARE TO BE SUBMITTED FOR APPROVAL BEFORE FABRICATION IS BEGUN

STATE OF VERMONT  
 HIGHWAY DEPARTMENT  
 GARAGE FOR DISTRICTS NOS. 3 & 6  
 CASTLETON  
 MORRISVILLE  
 DESIGN BY: EMMANUEL  
 OCTOBER 1958  
 REV. MAY 20, 1964  
 G.A. PIERCE

Fig. No. 10-573

911