


AGENCY OF TRANSPORTATION
 STATE OF VERMONT
SIX BAY MAINTENANCE GARAGE
 CLARENDON, VERMONT

April 19, 1993

AGENCY OF ADMINISTRATION
 DEPARTMENT OF STATE BUILDINGS
 2 GOVERNOR AIKEN AVENUE
 MONTPELIER, VERMONT 05602
 JOHN J. ZAMPIERI, COMMISSIONER

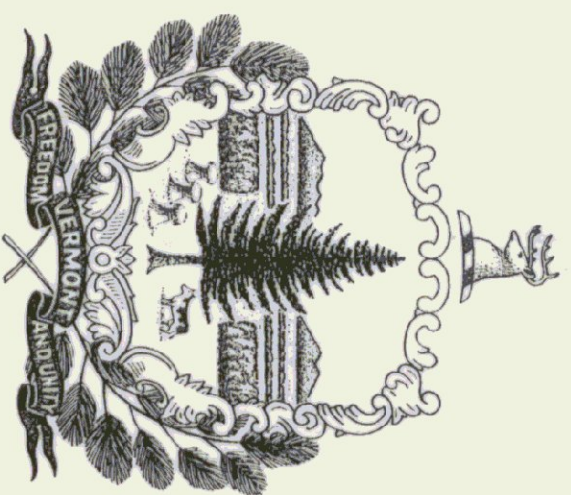


AGENCY OF TRANSPORTATION
 133 STATE STREET
 MONTPELIER, VERMONT 05602
 PATRICK J. GARAHAN, SECRETARY

John J. Zampieri

GOVERNOR HOWARD DEAN

Patrick J. Garahan

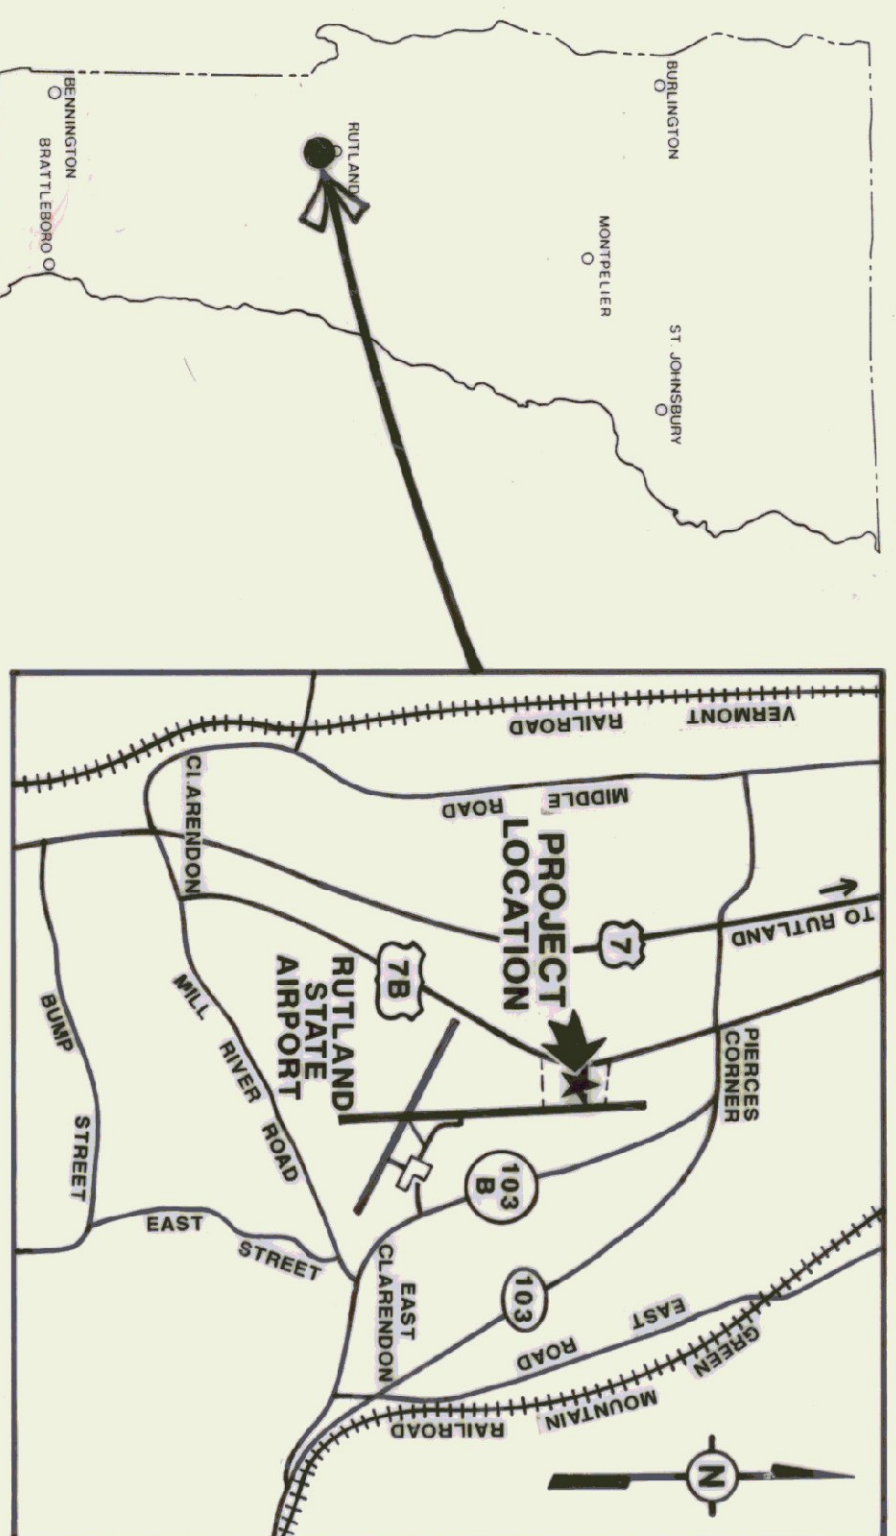

T-1	Title Sheet.	S-2	Slab Plan Trench Details
SD-1	Site Plan	S-3	Structural Steel Framing @ Roof & Steel Sections & Concrete Details
SD-2	Landscaping Site Plan & Drive Sections & Profile	H-1	Heating Plan
SD-3	Drainage Plan	P-1	Plumbing Plan
FT-1	Fuel Tank	P-2	Sewer Design
A-1	First Floor Plan	P-3	Miscellaneous Details
A-2	Mezzanine Level & Roof Plan/Door & Window Schedules	E-1	First Floor Lighting Plan
A-3	Garage Elevations	E-2	First Floor Power Plan
A-4	Interior Elevations/Sections	E-3	Electric Site Plan, Details, Diagrams & Panel Designators
A-5	Wall Plans & Sections	SS-1	40' x 84' Salt & Sand Shed
A-6	Wall Sections & Chimney Details	CSS-1	24' x 48' Cold Storage Shed With Slab
A-7	Door, Window & Stair Details		
S-1	Foundation Plans & Sections		