



INTERIOR ELEVATION/SECTION (LOOKING TOWARD "A" LINE)
SCALE: 1/4" = 1'-0"

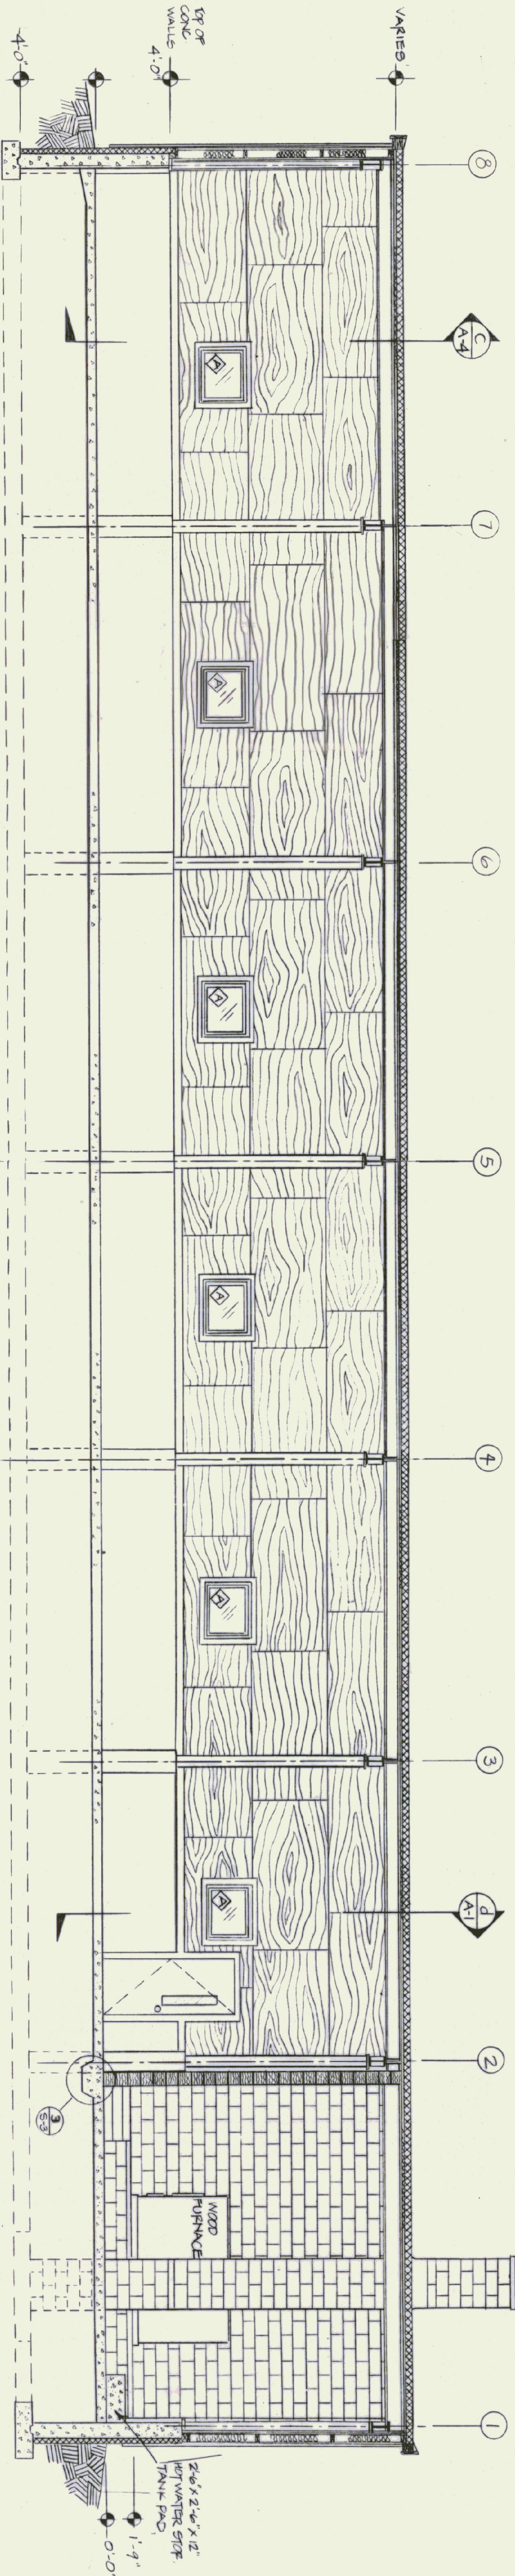

INTERIOR ELEVATION/SECTION (LOOKING TOWARD "D" LINE)
SCALE: 1/4" = 1'-0"

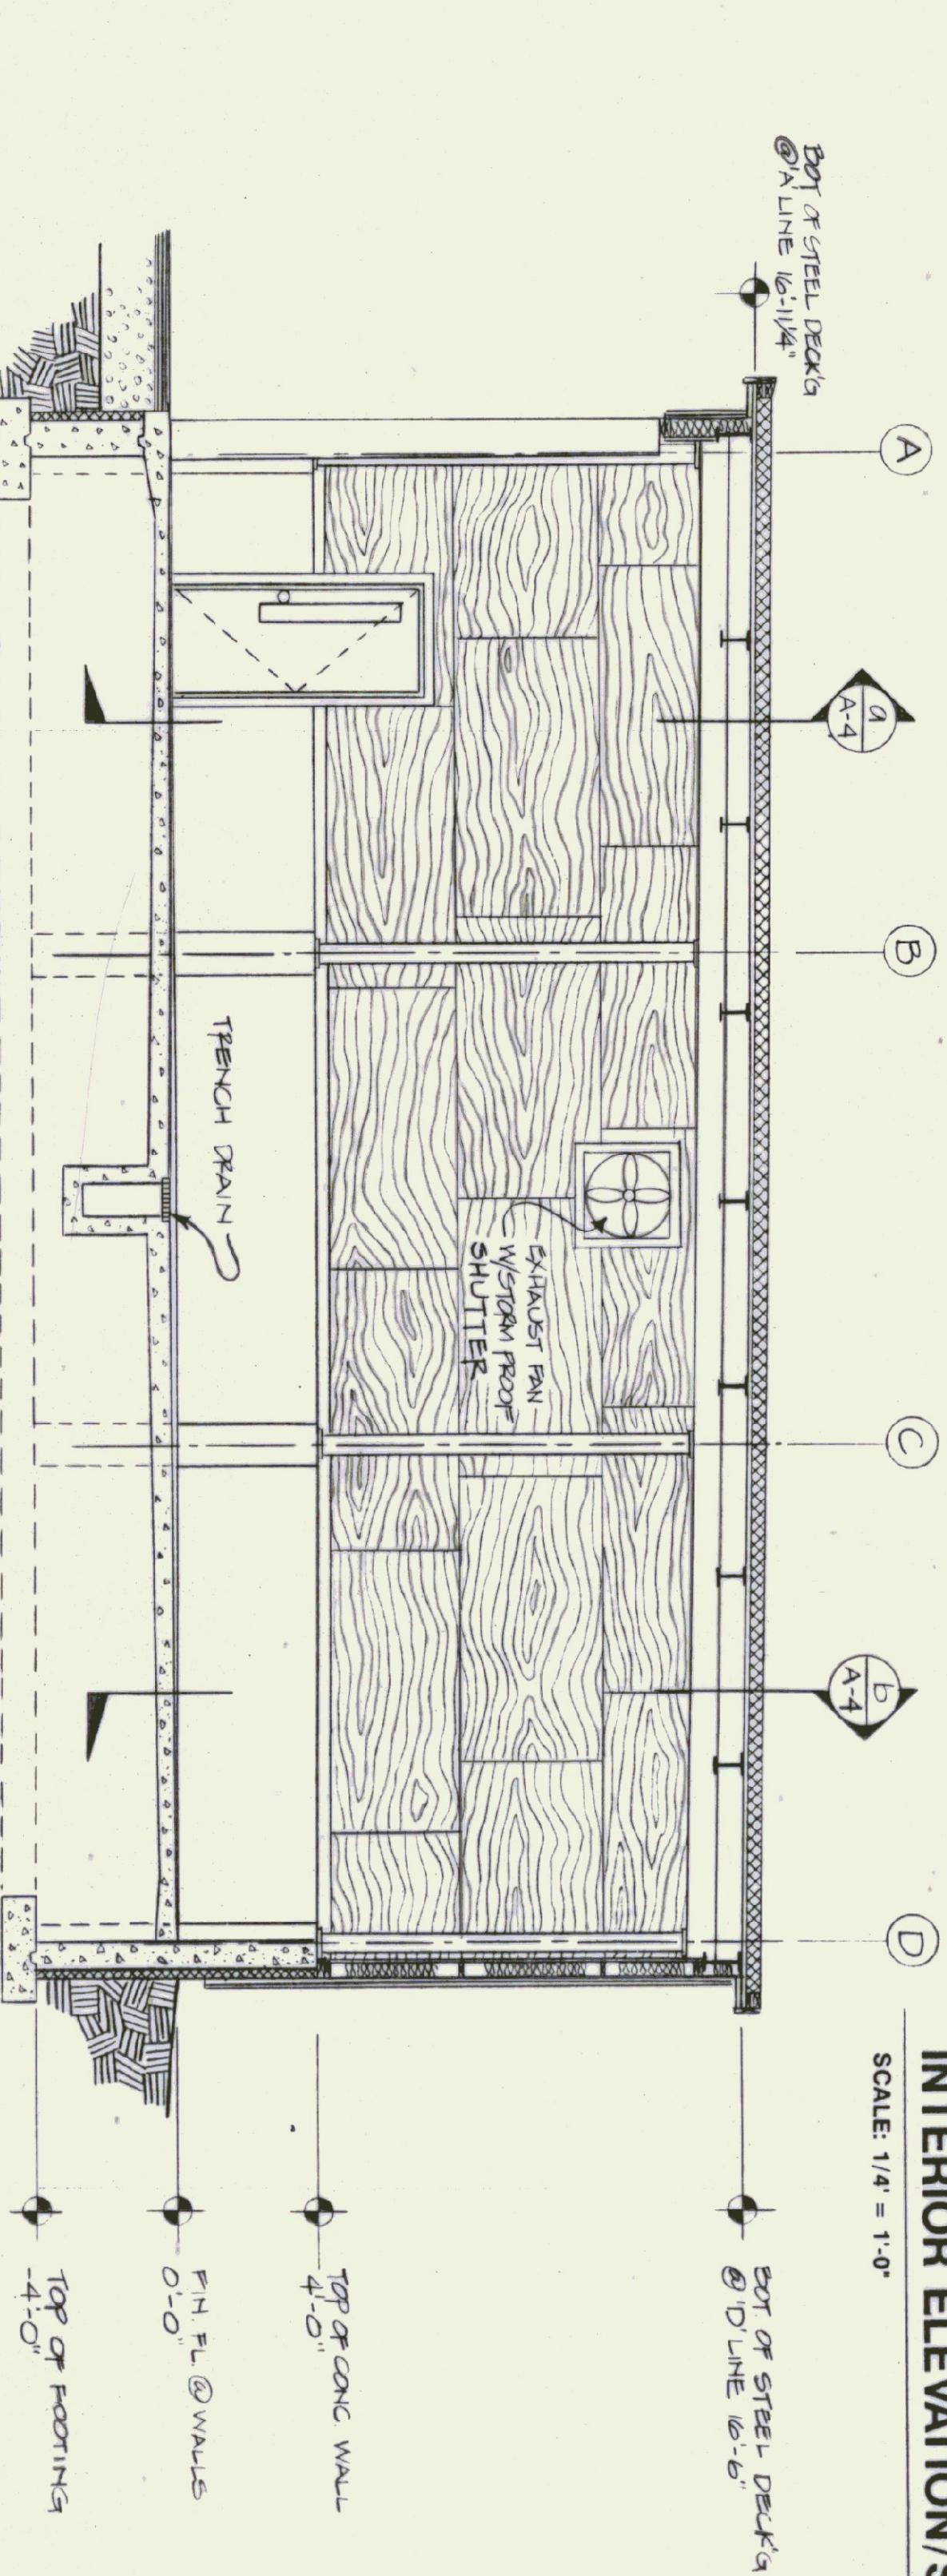

INTERIOR ELEVATION/SECTION (LOOKING TOWARD #1 COL. LINE)
SCALE: 1/4" = 1'-0"

STATE OF VERMONT DEPARTMENT OF STATE BUILDINGS AGENCY OF ADMINISTRATION MONTPELIER, VERMONT		STATE OF VERMONT DEPARTMENT OF TRANSPORTATION VERMONT AGENCY OF TRANSPORTATION 6 BAY MAINTENANCE GARAGE CLARENDON, VERMONT	
DATE APRIL 18, 1993	SCALE 1/4" = 1'-0"	REVISIONS:	DWG. NO. A-4
DRAWN BY: A. FODULIN	APPROVED BY:		8 OF 23