



SLAB PLAN
SCALE: 1/8" = 1'-0"


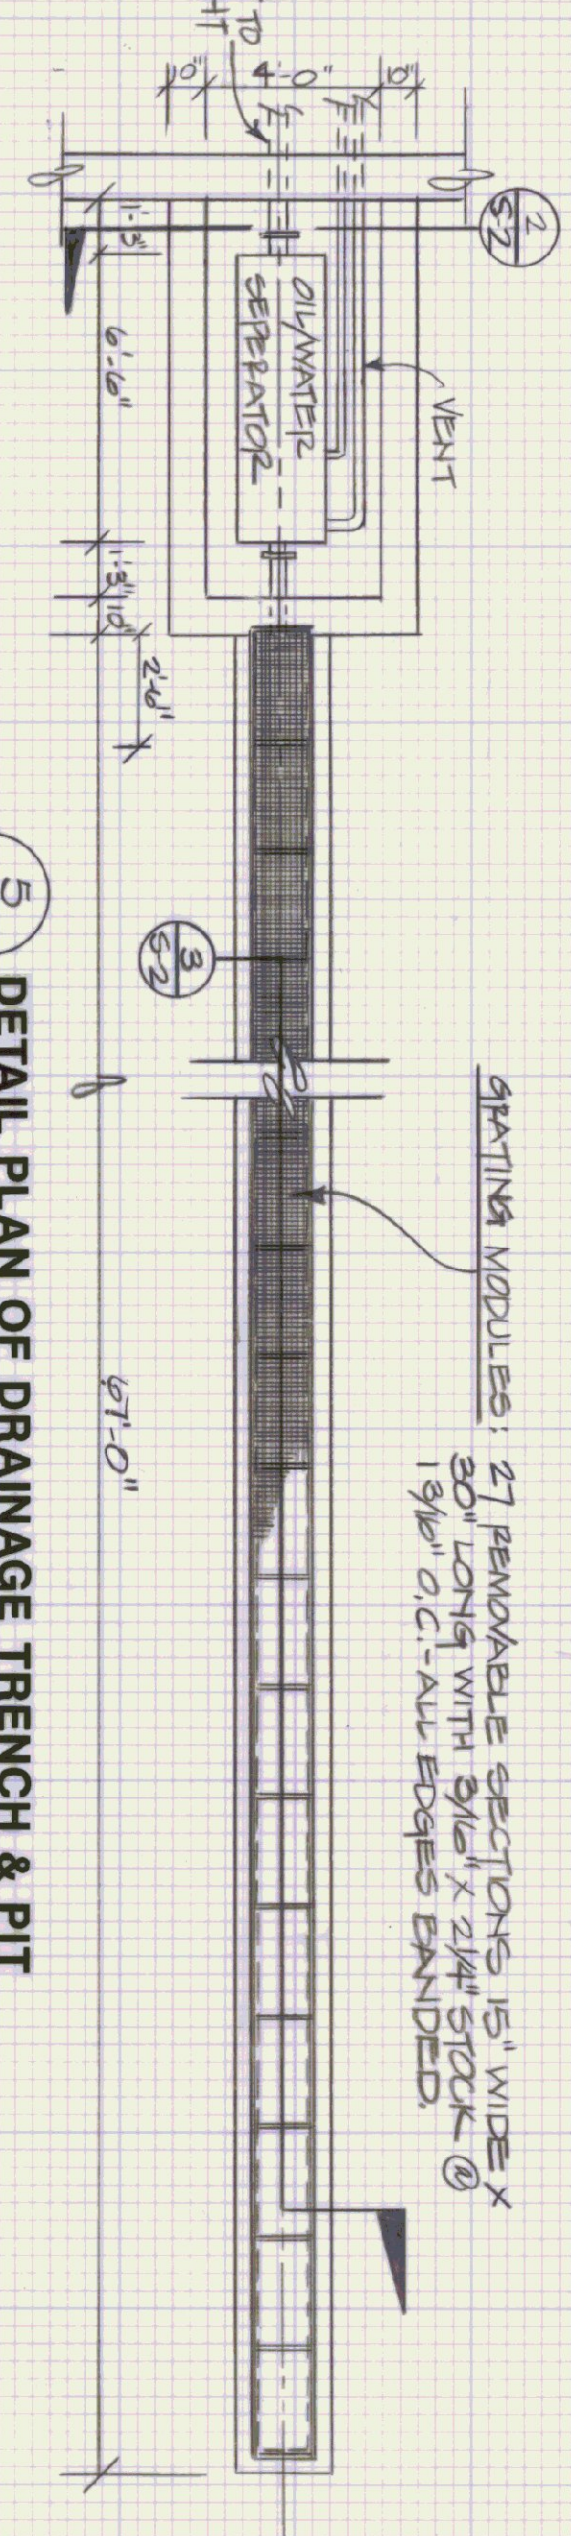


5 DETAIL PLAN OF DRAINAGE TRENCH & PIT
SCALE: 1" = 1'-0"


4 TYP. ANCHOR FOR L IRON NOSINGS
SCALE: NOT TO SCALE

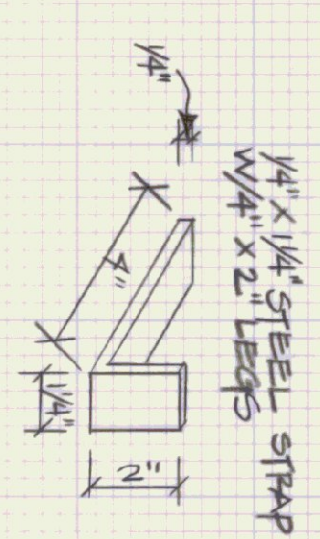


3 SECTION @ DRAINAGE TRENCH
SCALE: 1" = 1'-0"

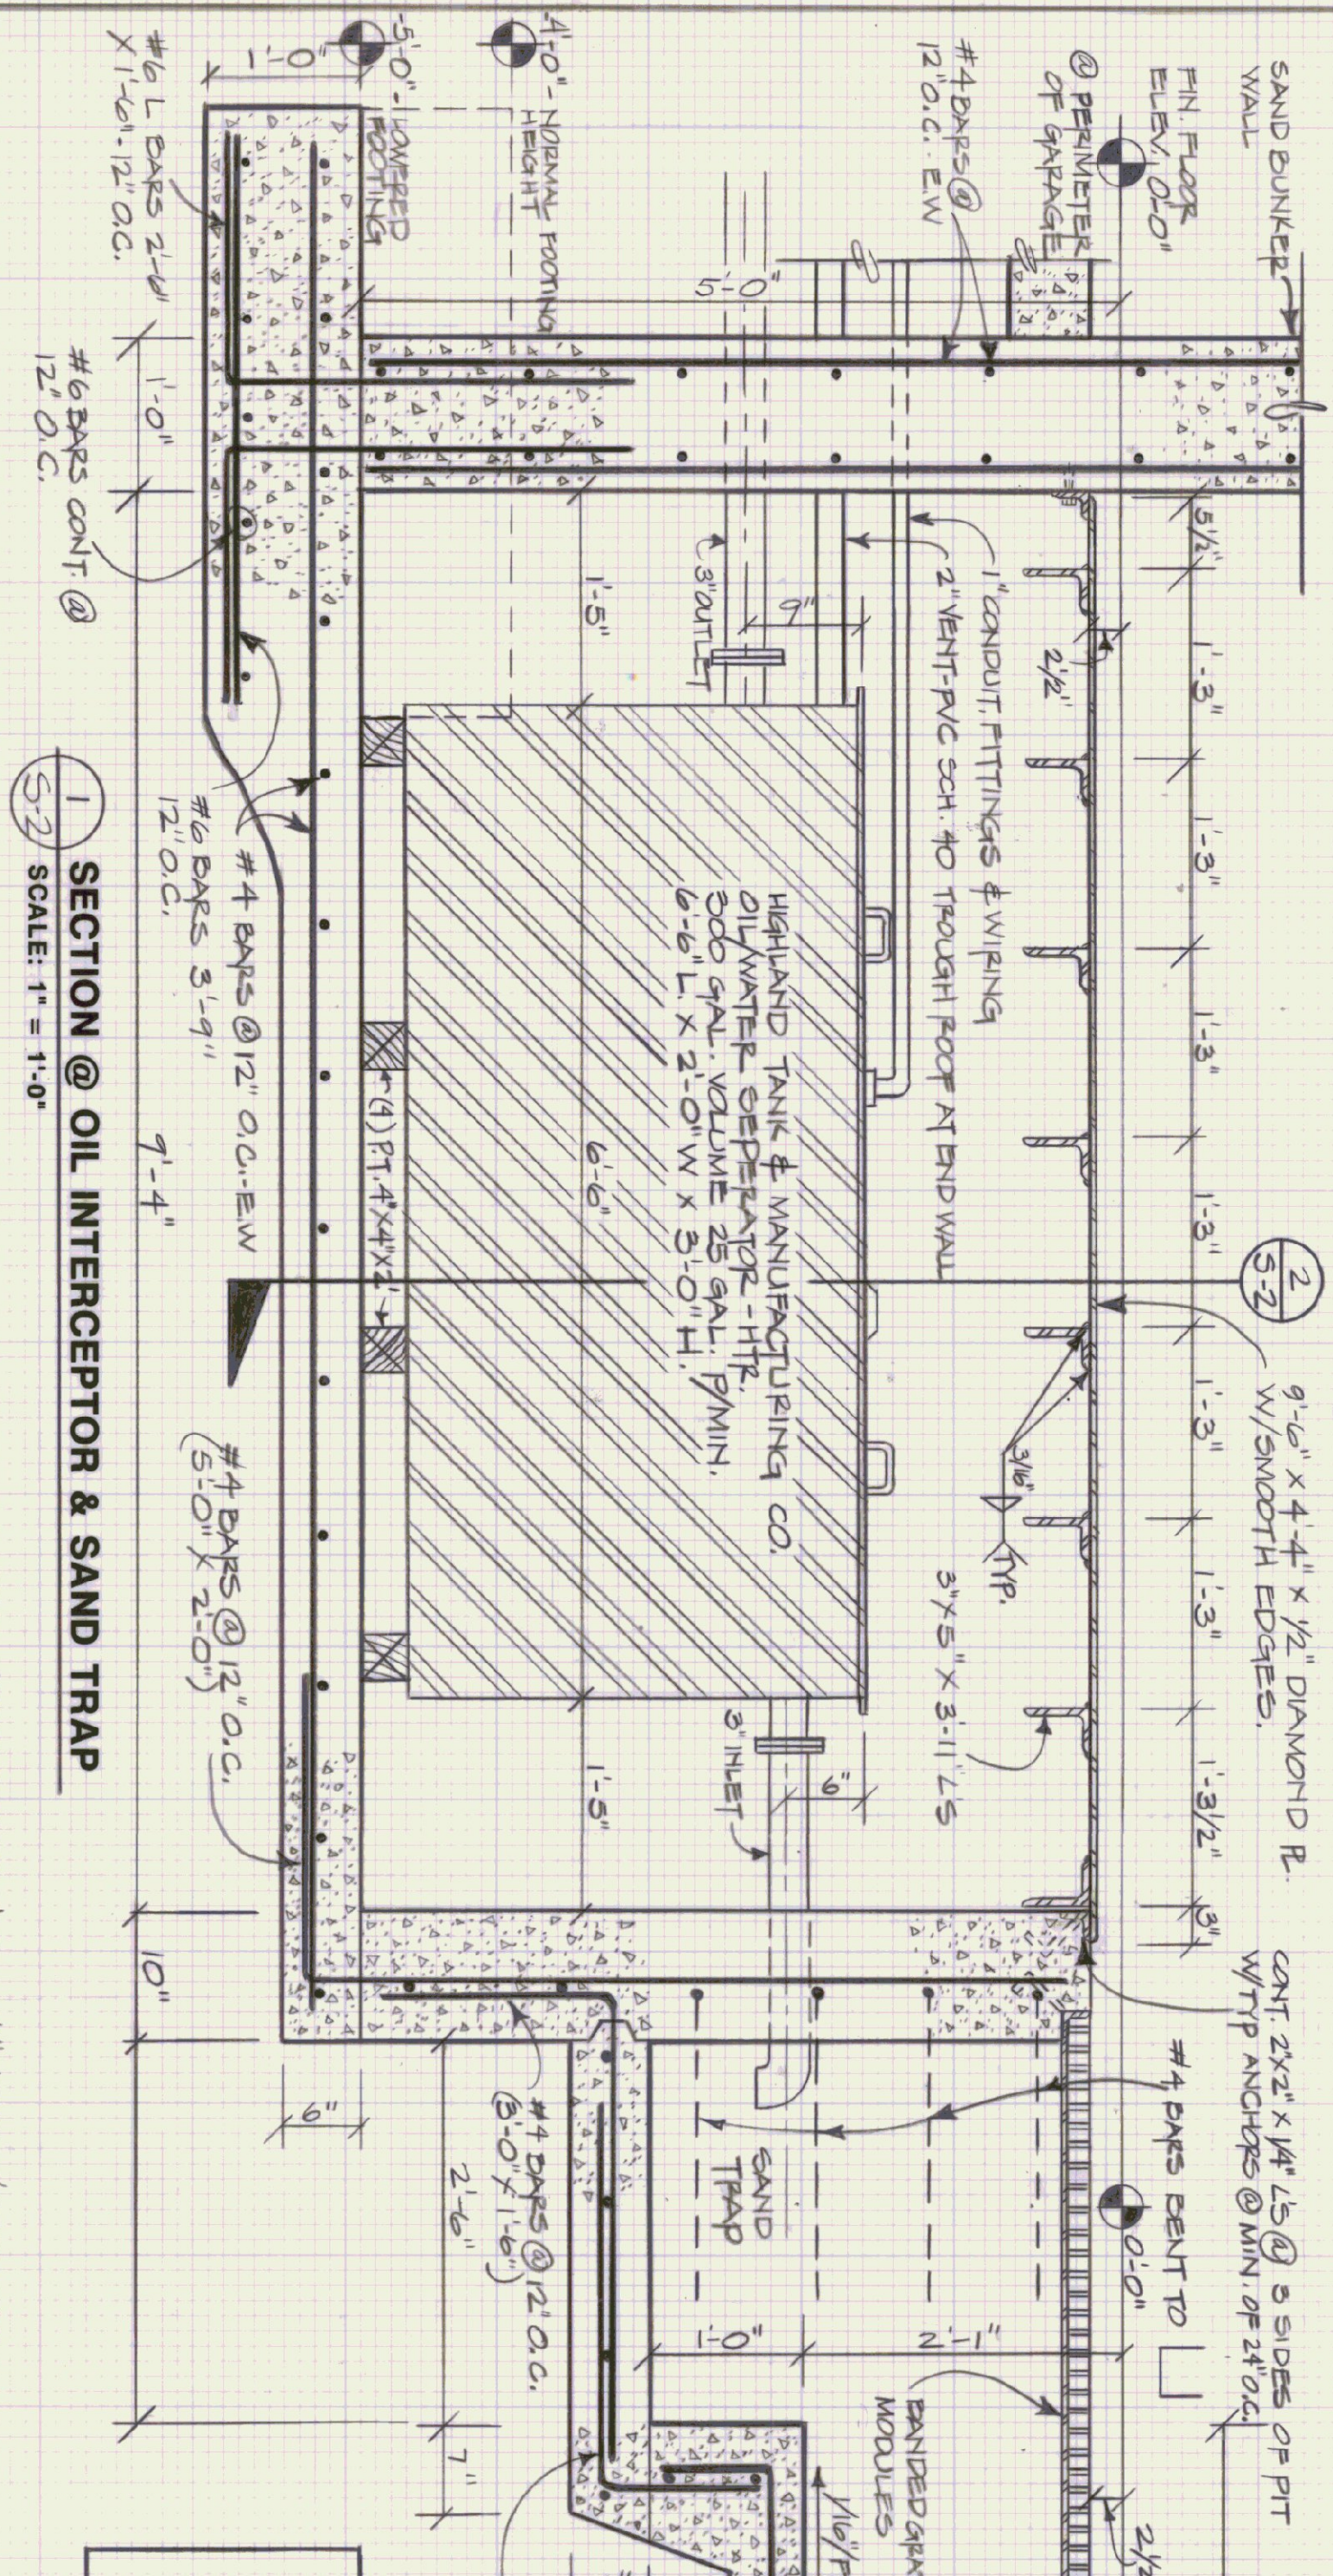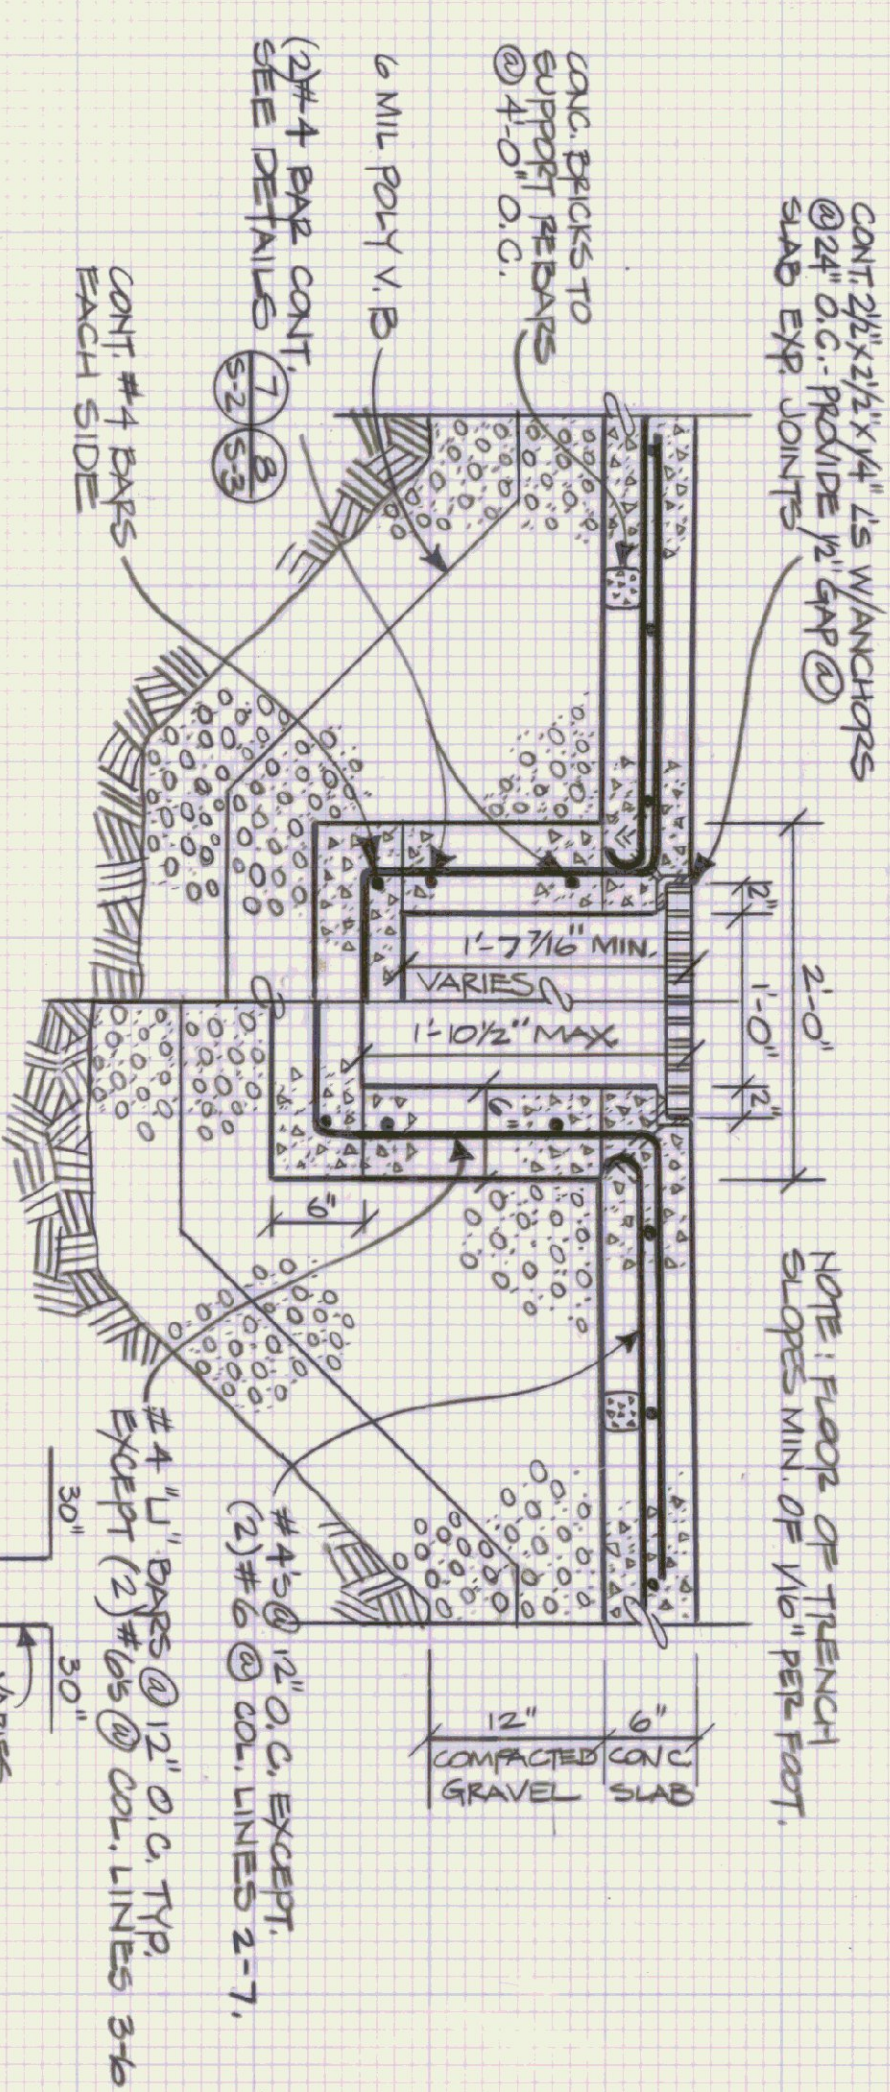


1 SECTION @ OIL INTERCEPTOR & SAND TRAP
SCALE: 1" = 1'-0"

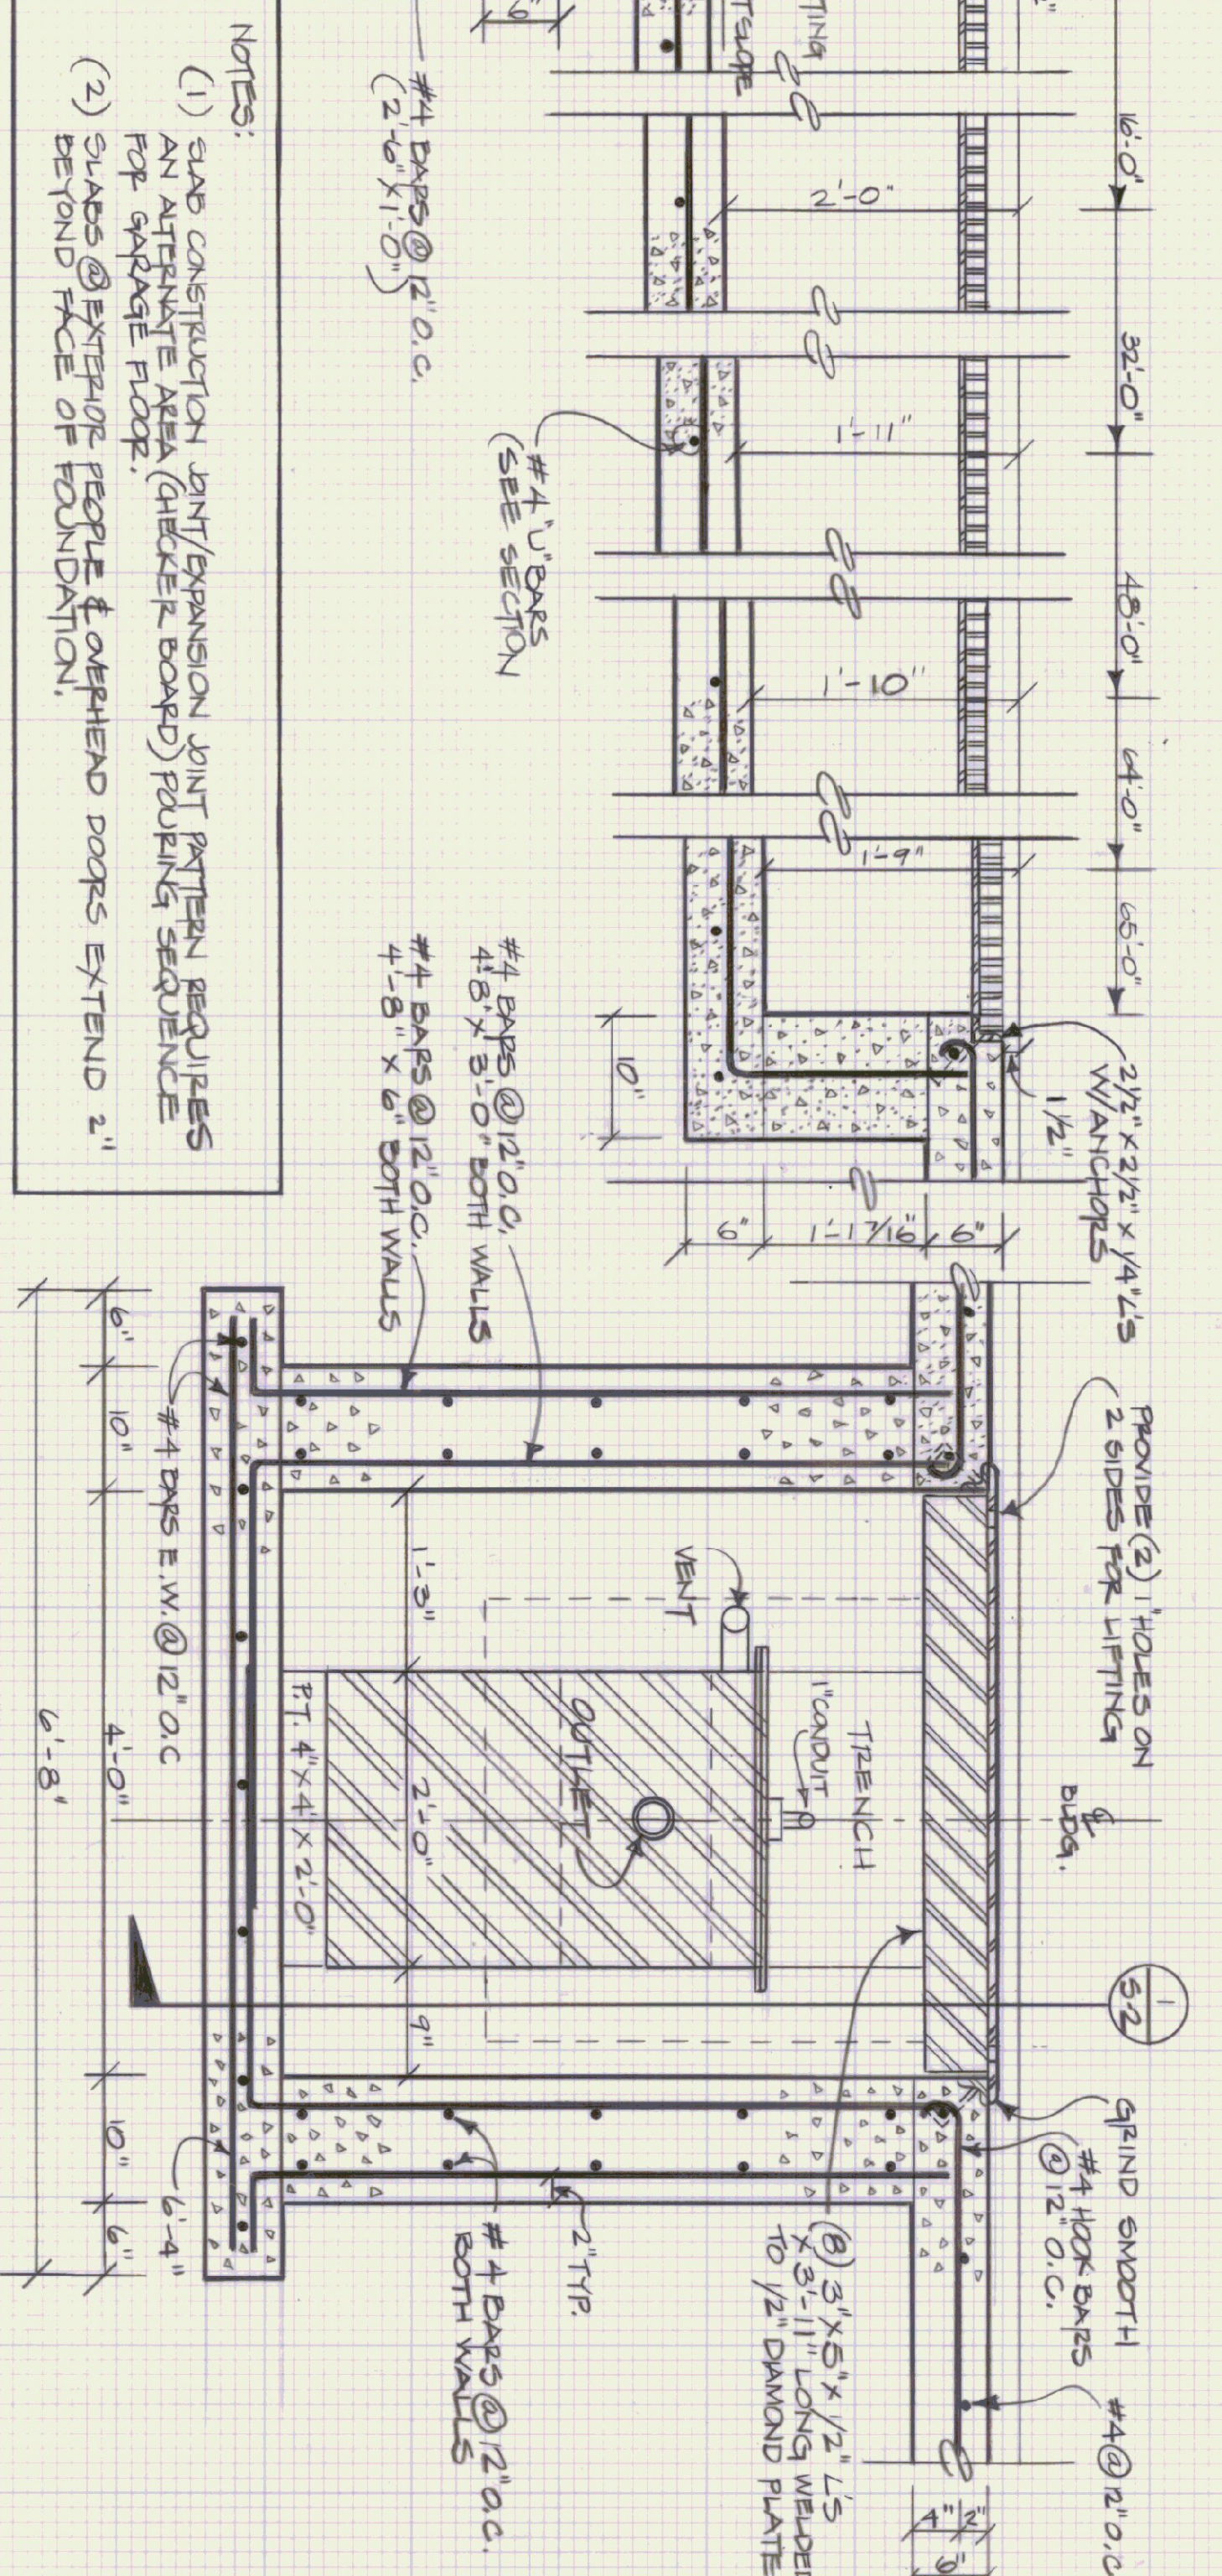


2 OIL INTERCEPTOR PIT CROSS SECTION
SCALE: 1" = 1'-0"

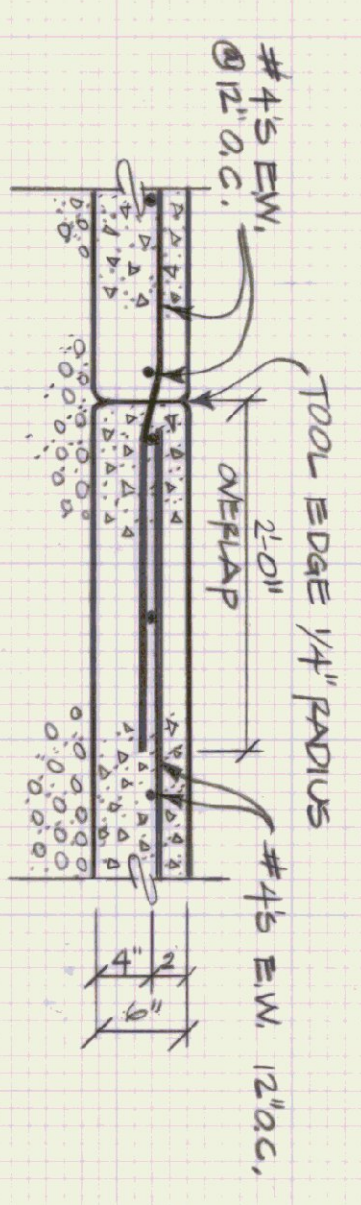

7 SLAB CONSTRUCTION JOINT DETAIL
SCALE: 1" = 1'-0"

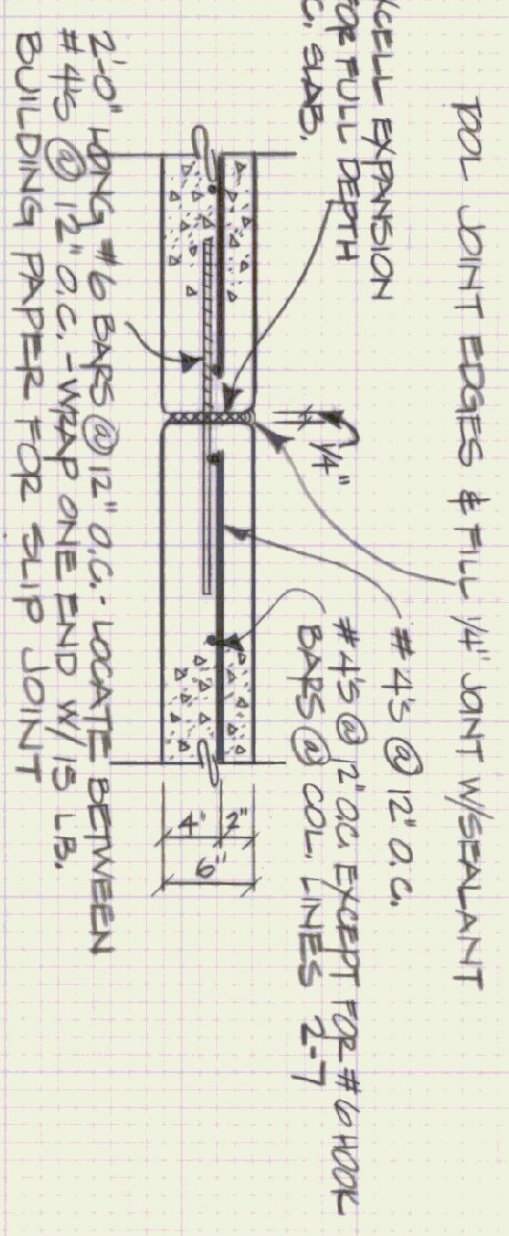

8 EXPANSION JOINT DETAIL @ SLAB
SCALE: 1" = 1'-0"

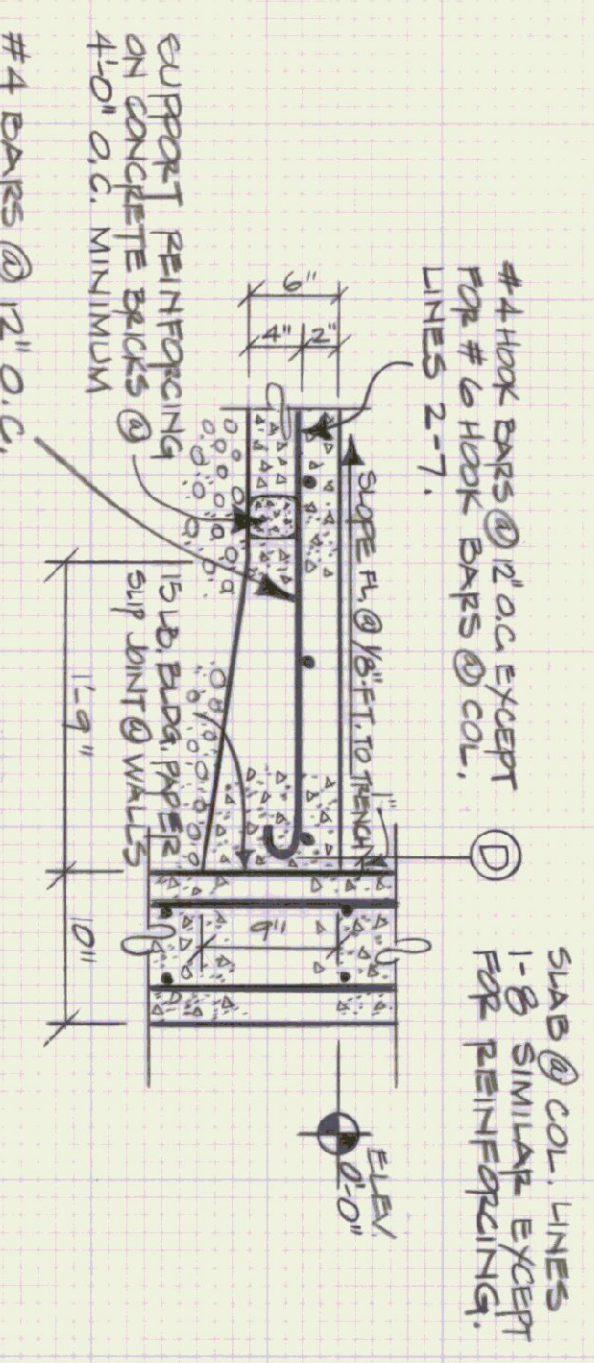

6 SLAB @ PERIMETER WALLS
SCALE: 1" = 1'-0"

NOTES:

- SLAB CONSTRUCTION JOINT/EXPANSION JOINT PATTERN REQUIRES AN ALTERNATE AREA (CHECKER BOARD) PULVING SEQUENCE FOR GARAGE FLOOR.
- SLABS @ EXTENSION PEOPLE & OVERHEAD DOORS EXTEND 2" BEYOND FACE OF FOUNDATION.

STATE OF VERMONT	
DEPARTMENT OF STATE BUILDINGS	
AGENCY OF ADMINISTRATION	
VERMONT	
SLAB PLAN & TRENCH DETAILS	
VERMONT AGENCY OF TRANSPORTATION	
6 BAY MAINTENANCE GARAGE	
CLARENDON, VERMONT	
DATE: APRIL 19, 1993	SCALE: AS NOTED
DRAWN BY: A. POULIN	APPROVED BY: [Signature]
REVISIONS:	DWG. NO. S-2
	13 OF 23