
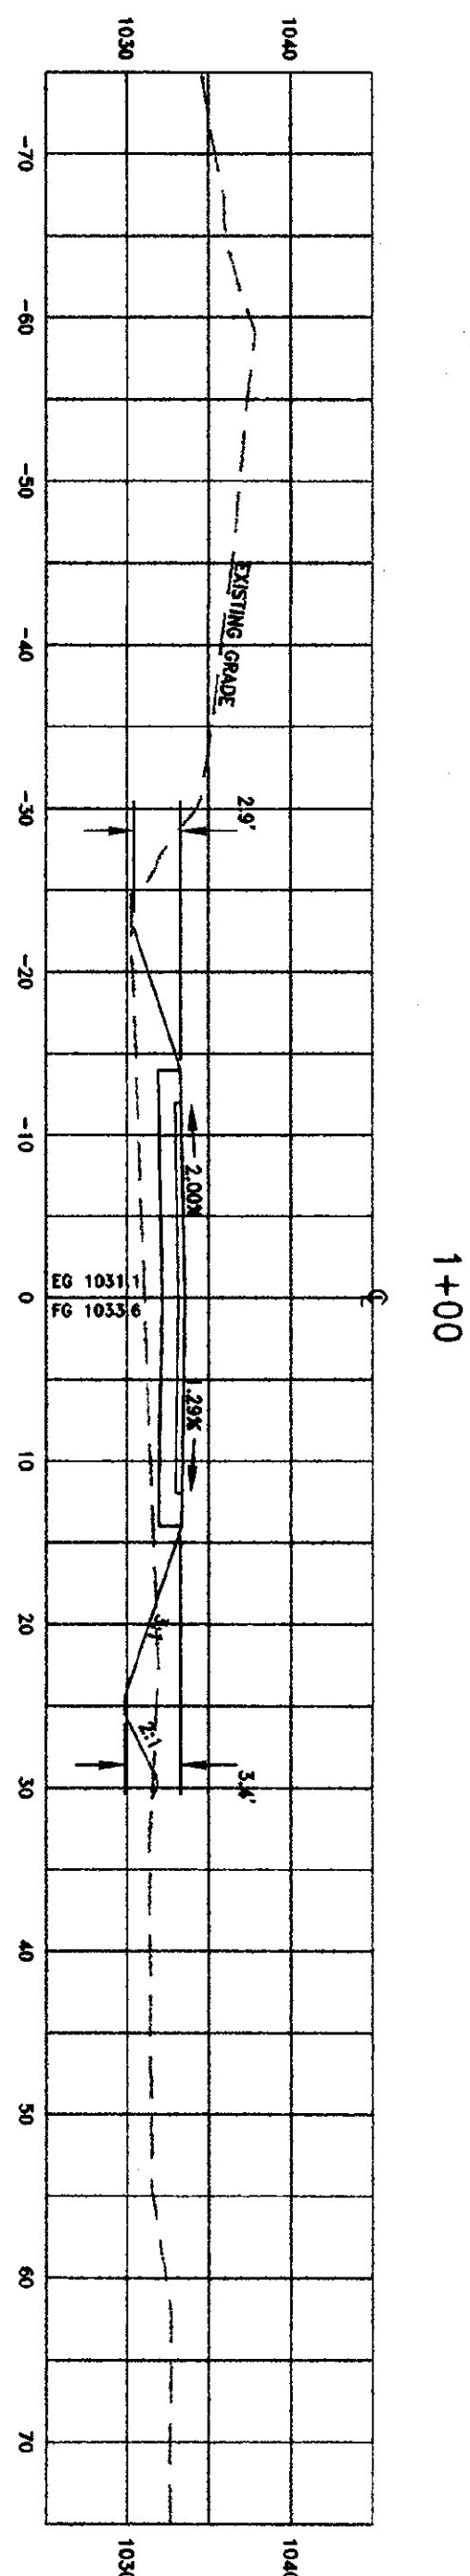
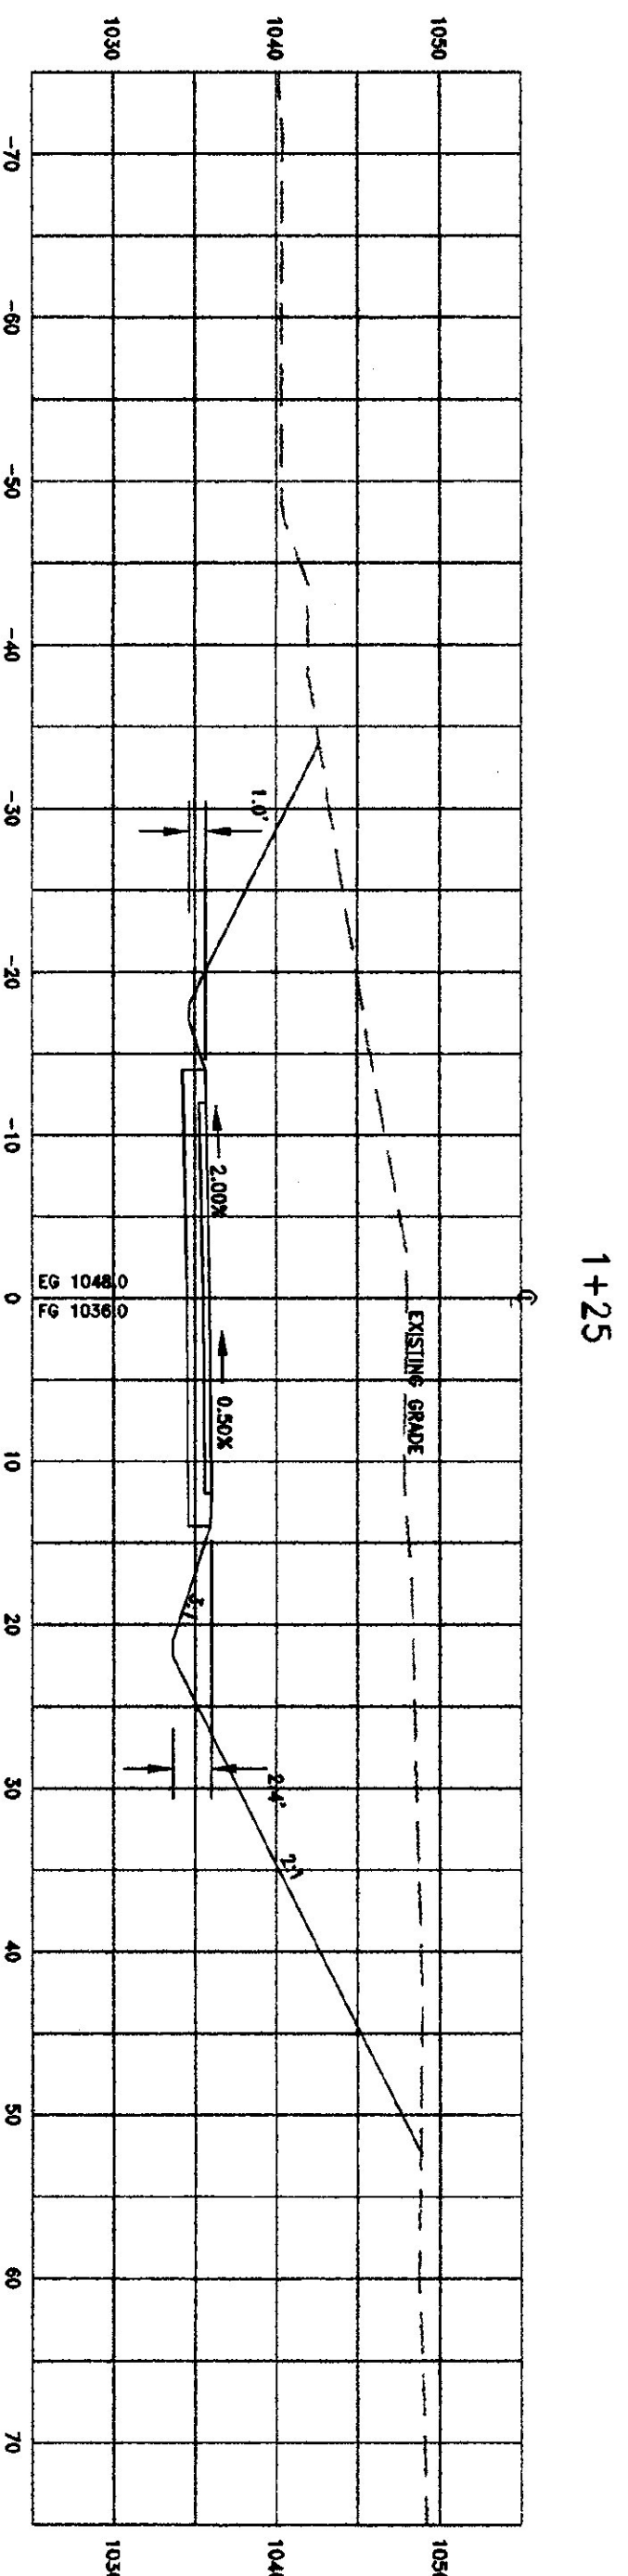
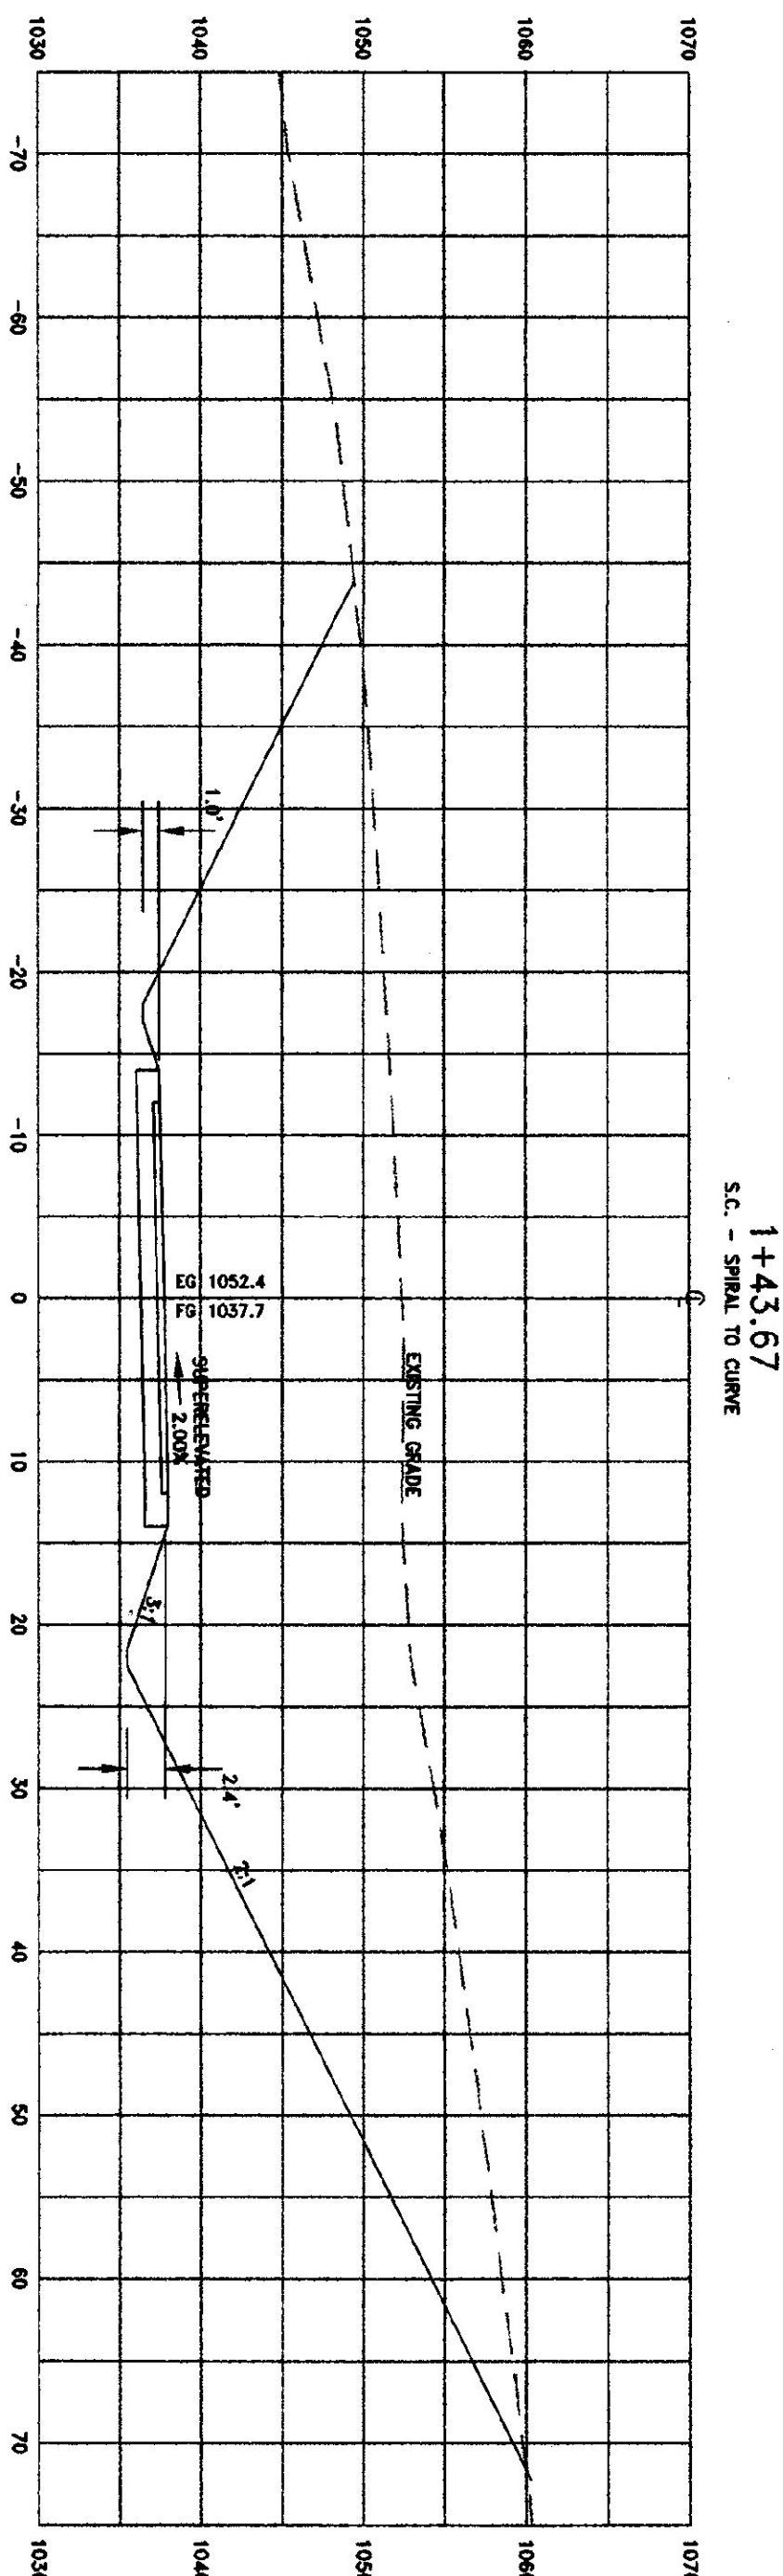


REVISIONS:

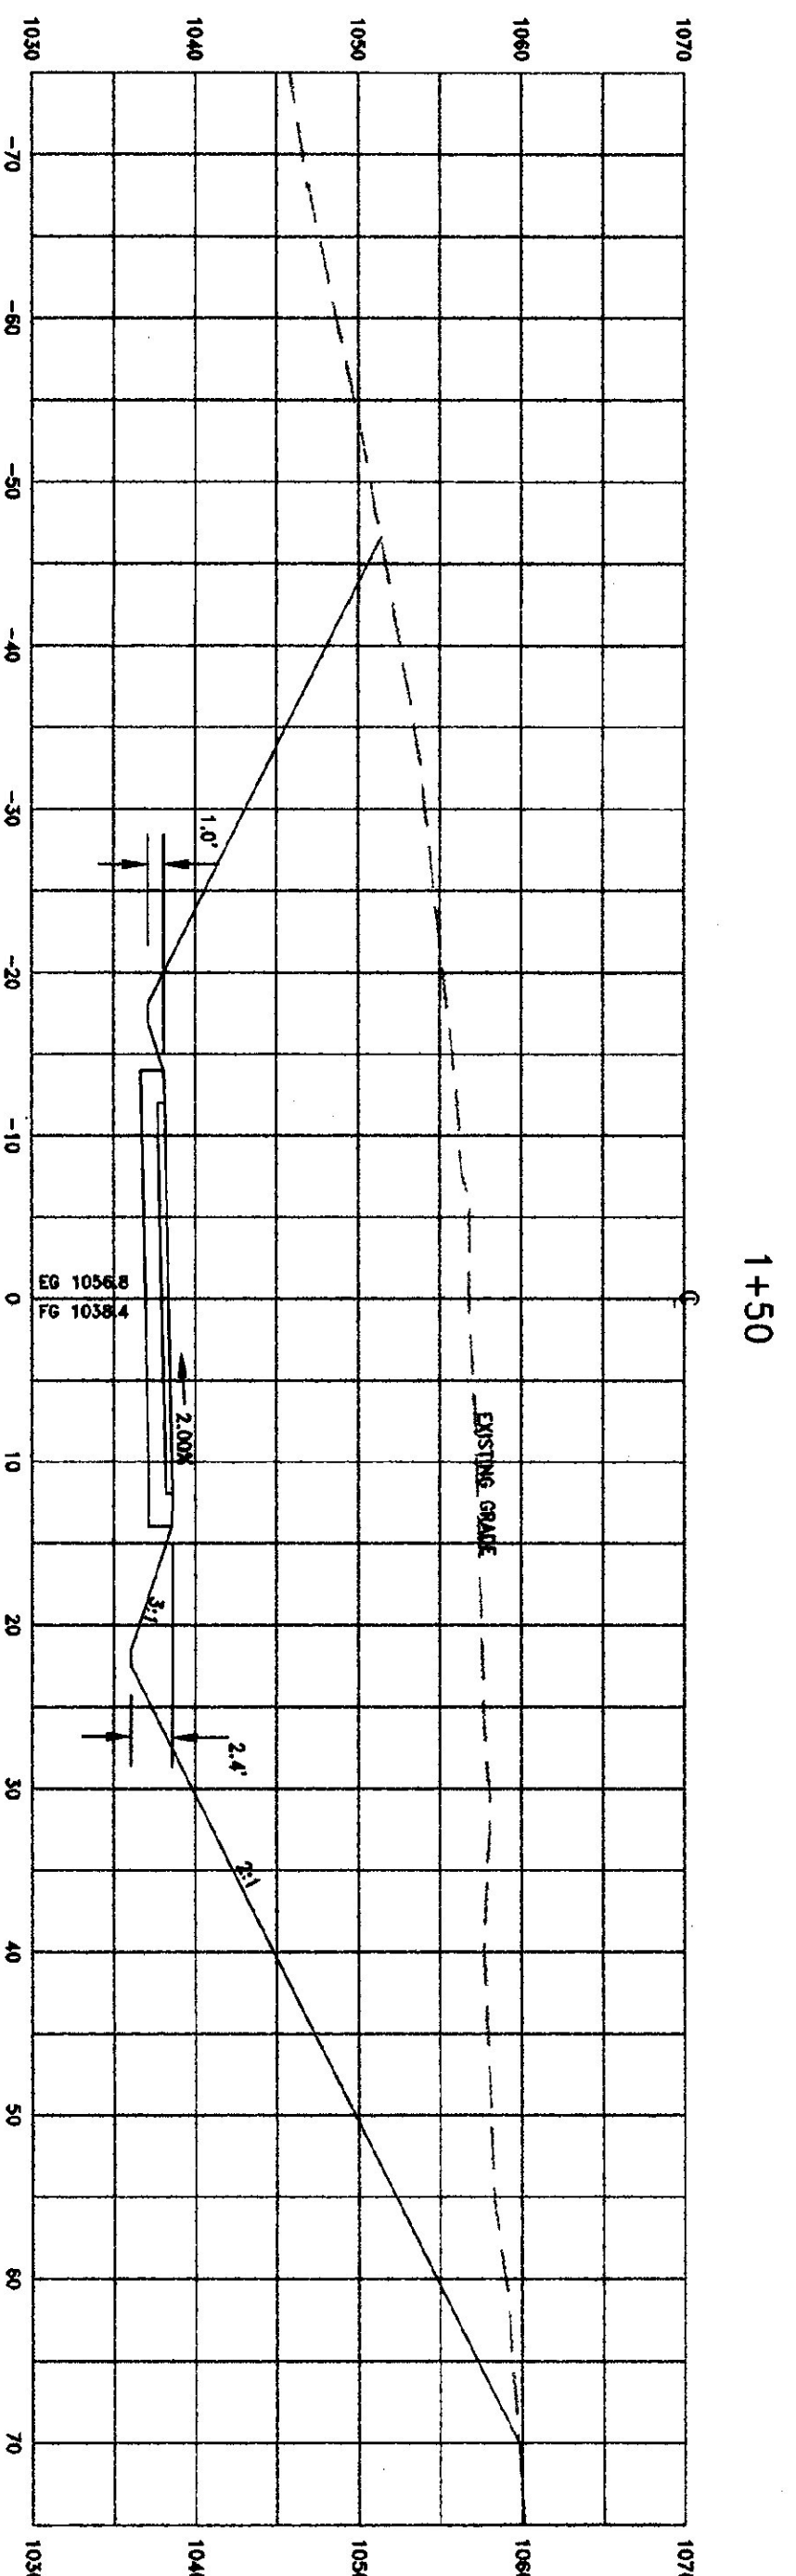


PROPOSED CENTERLINE X-SECTIONS OF ACCESS ROAD

SCALE: HORIZ. & VERT. 1" = 10'

VERMONT
 AGENCY OF TRANSPORTATION
 HIGHWAY
 MAINTENANCE
 STORAGE
 FACILITY

VT RITE, 100 LUDLOW, VT.
 THESE PLANS ARE FOR THE PROJECT ONLY AND
 ARE NOT FOR REUSE ON THIS PROJECT OR ANY
 OTHER PROJECT WITHOUT WRITTEN CONSENT OF
 EMAN ENGINEERING, P.C.

Emman
 Engineering
 Environmental & Sanitary
 230 North Main Street
 Rutland, Vermont 05701
 (802)775-3437
 Copyright © 1998
 All Rights Reserved

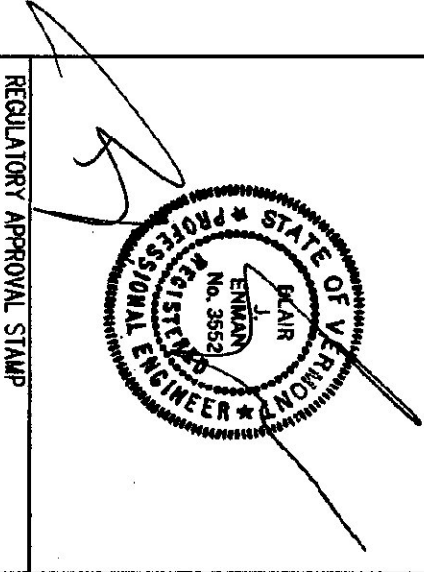

ACCESS ROAD X-SECTIONS

SCALE: AS SHOWN
 DATE: 06/11/98
 DESIGN BY: BJE
 DRAWN BY: JBT
 SHEET NO: C-4
 PROJECT NO: 9411