




REVISIONS:

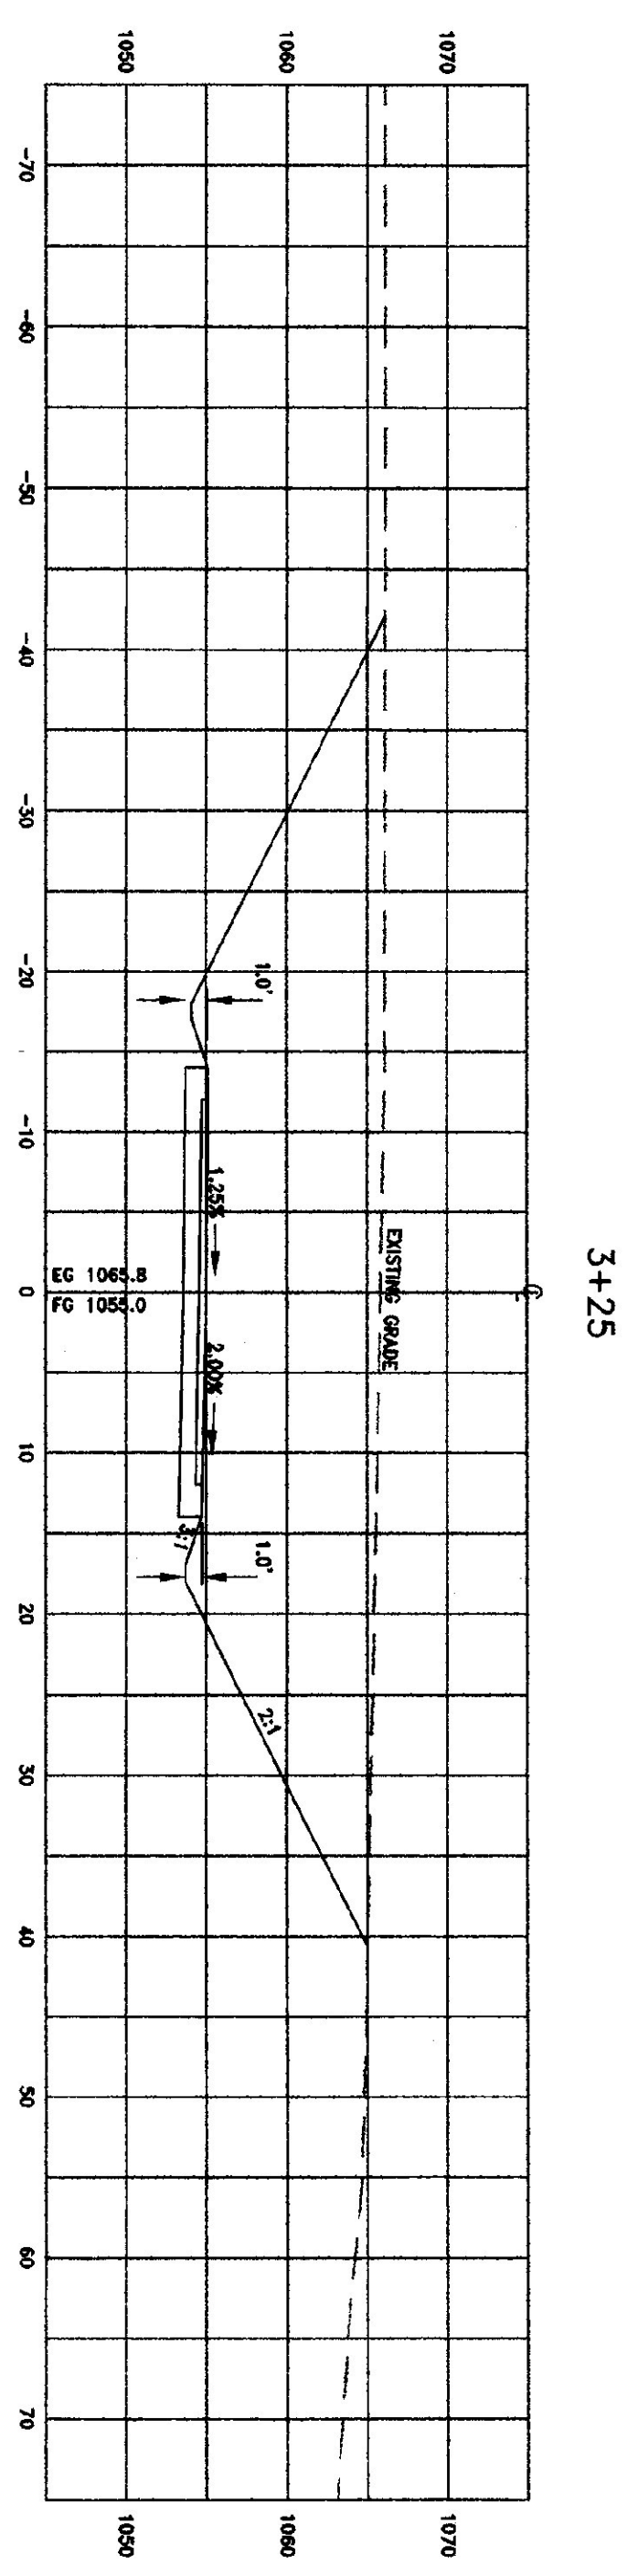


3+25

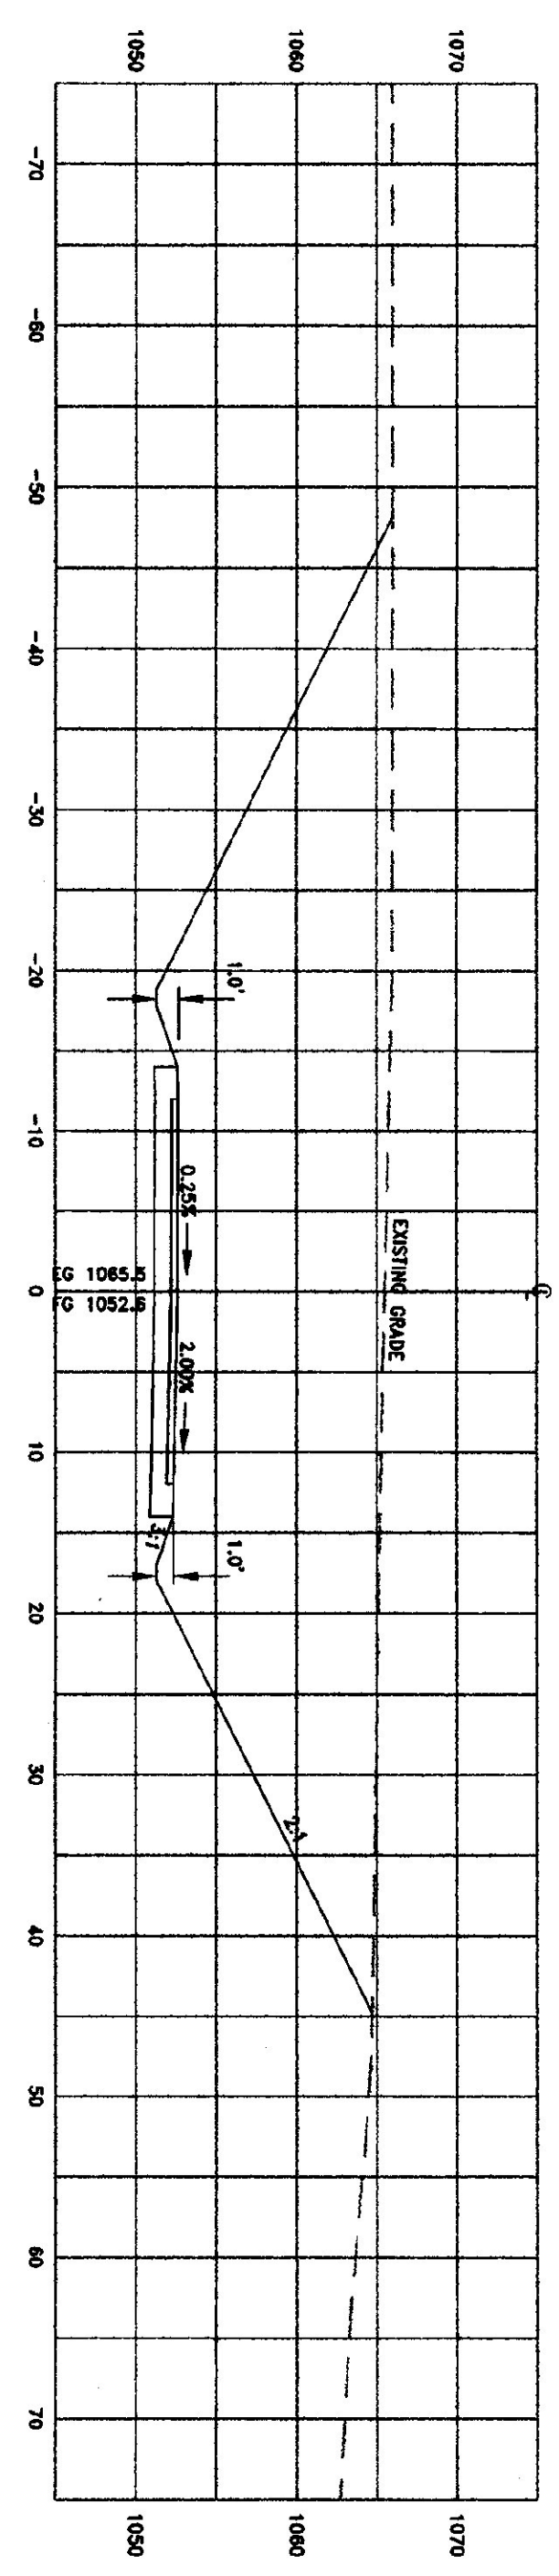

3+00

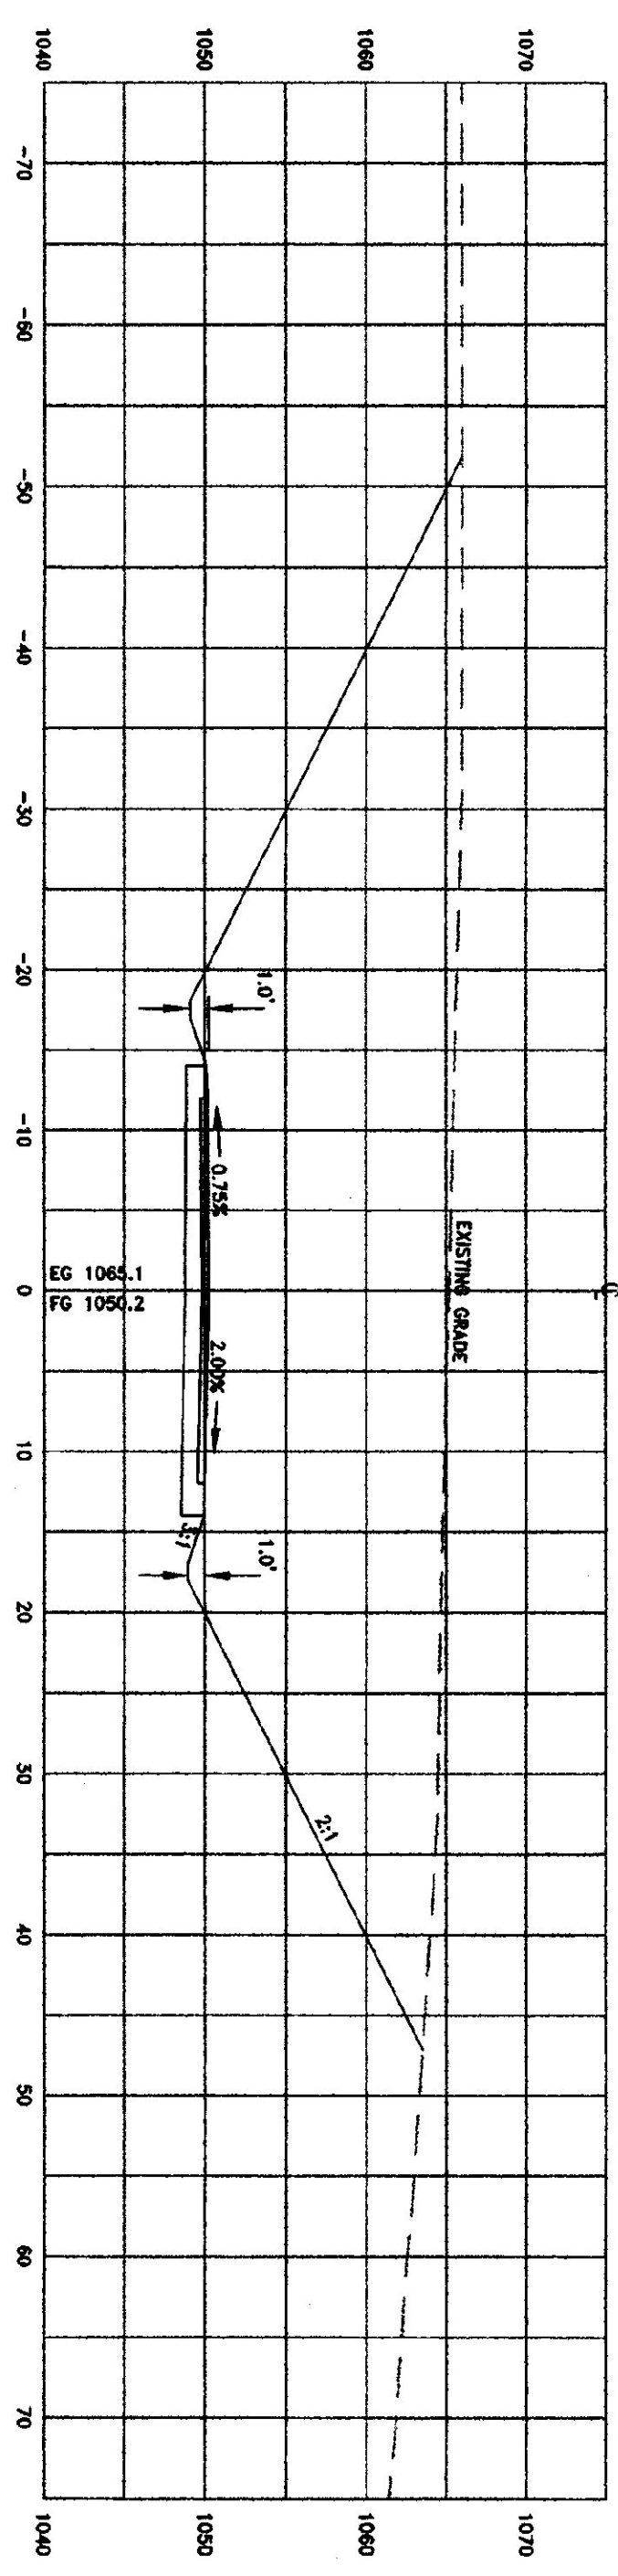

2+75

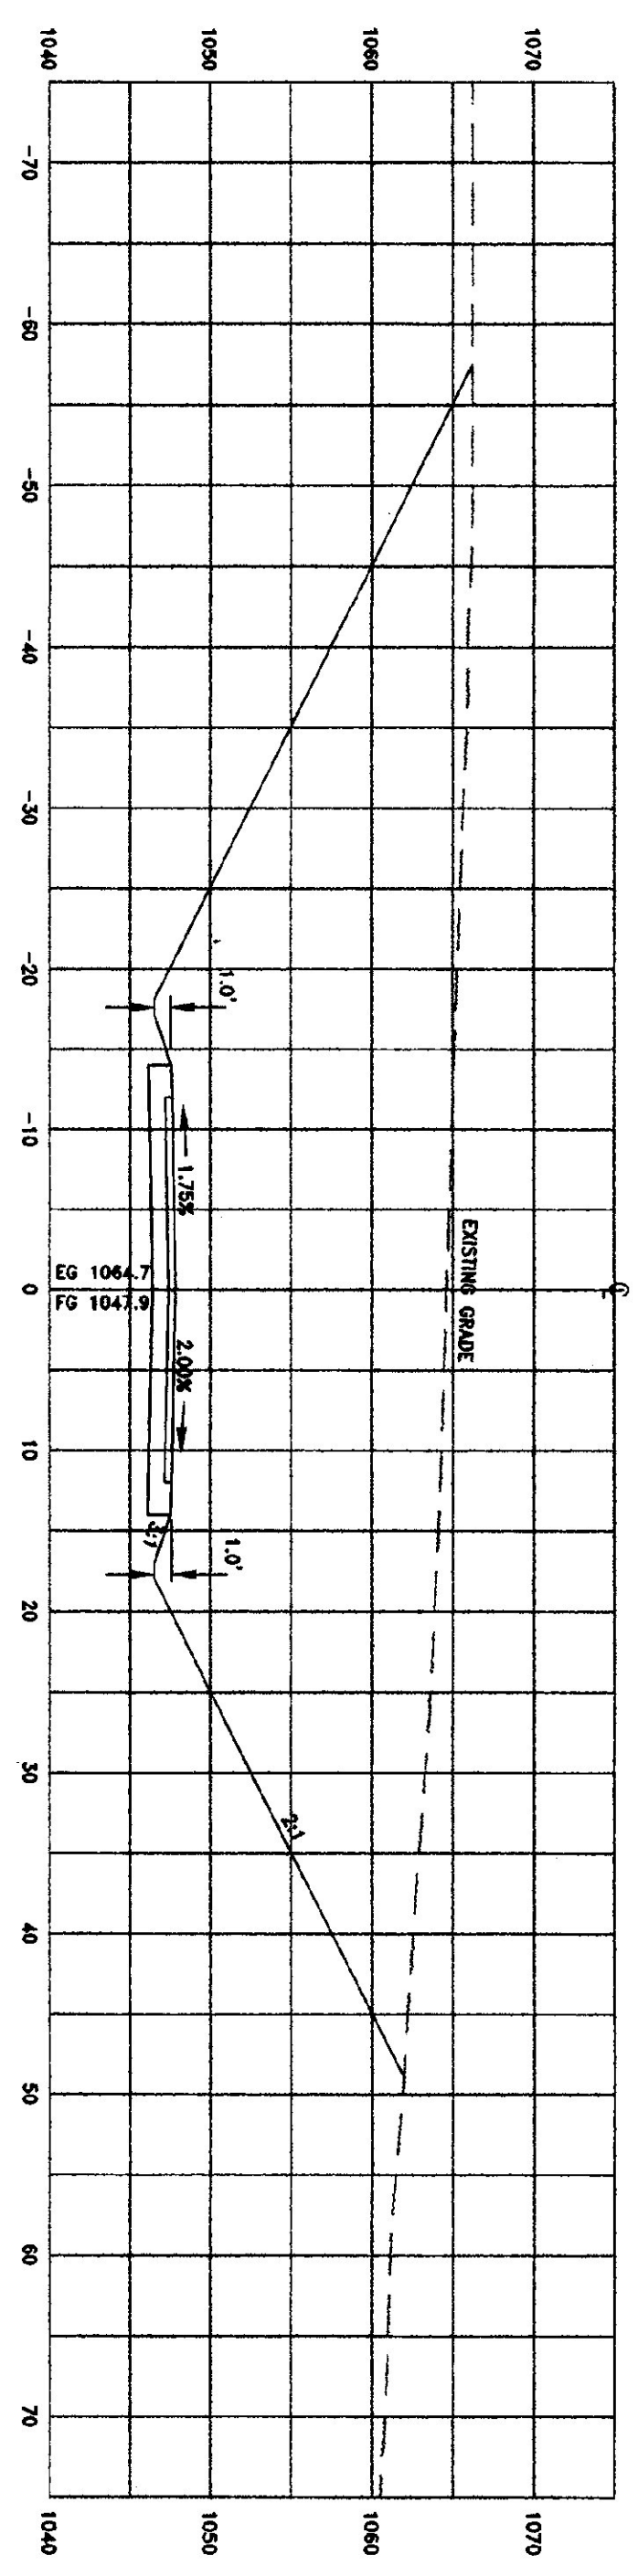

2+50

PROPOSED CENTERLINE X-SECTIONS OF ACCESS ROAD


SCALE: HORIZ. & VERT. 1" = 10'

VERMONT
 AGENCY OF TRANSPORTATION
 HIGHWAY
 MAINTENANCE
 STORAGE
 FACILITY

VT RTR. 100 LUDLOW, VT

THESE PLANS ARE FOR THIS PROJECT ONLY AND ARE NOT FOR REUSE ON THIS PROJECT OR ANY OTHER PROJECT WITHOUT WRITTEN CONSENT OF DWM ENGINEERING, P.C.

Enmon
 Engineering
 Environmental • Civil • Sanitary
 230 North Main Street
 Rutland, Vermont 05701
 (802) 775-4437
 www.enmon.com

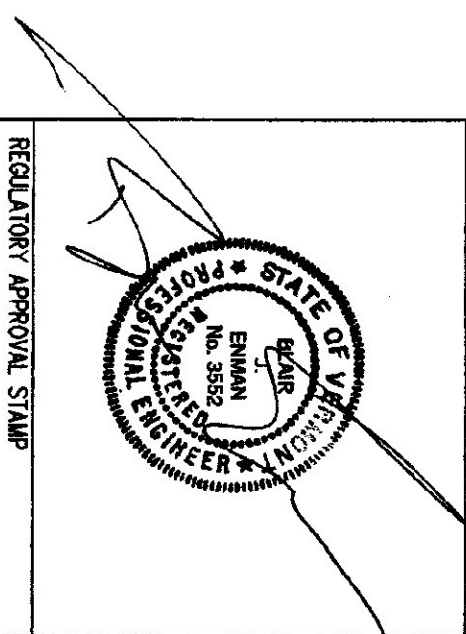

REGULATORY APPROVAL STAMP

ACCESS ROAD X-SECTIONS

SCALE: AS SHOWN

DATE: 06/11/98

DESIGN BY: BJE

DRAWN BY: JBT

SHEET NO: G-7

PROJECT NO: 9411