




INTERIOR ELEVATION/SECTION (LOOKING TOWARD "A" LINE)
SCALE: 1/4" = 1'-0"

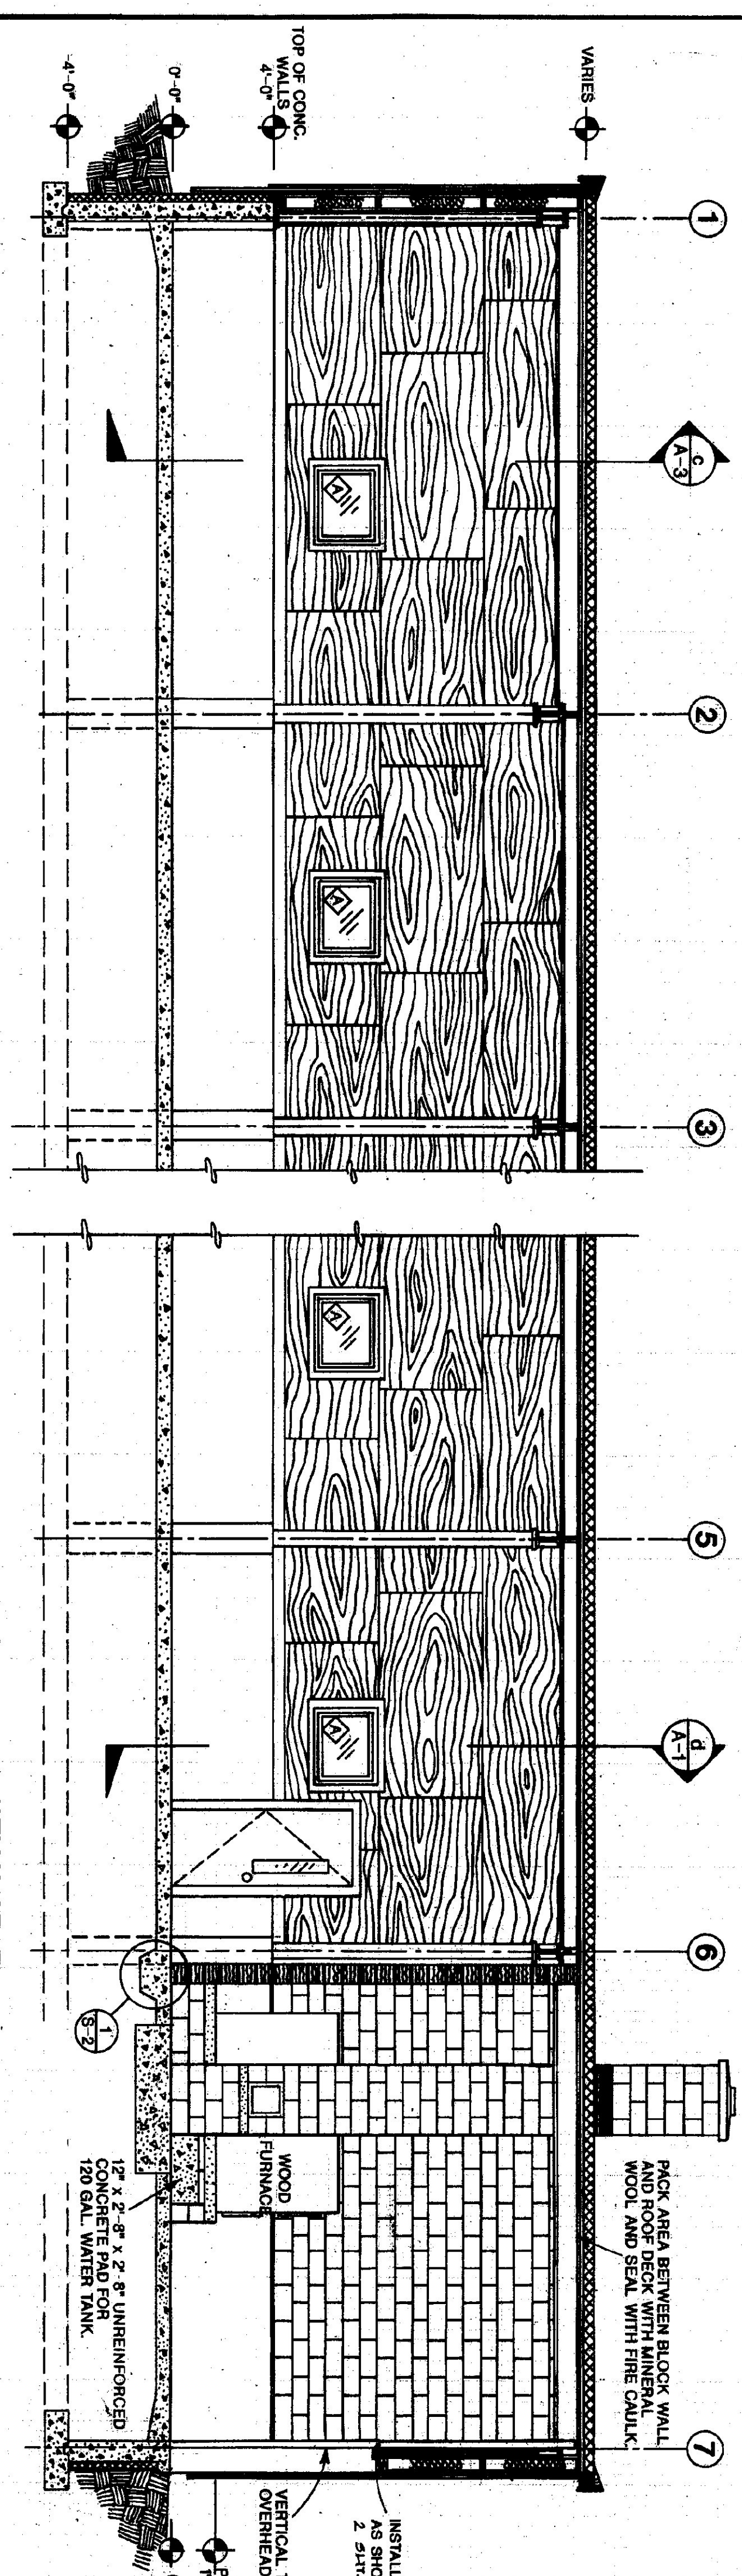


INTERIOR ELEVATION/SECTION (LOOKING TOWARD "D" LINE)
SCALE: 1/4" = 1'-0"

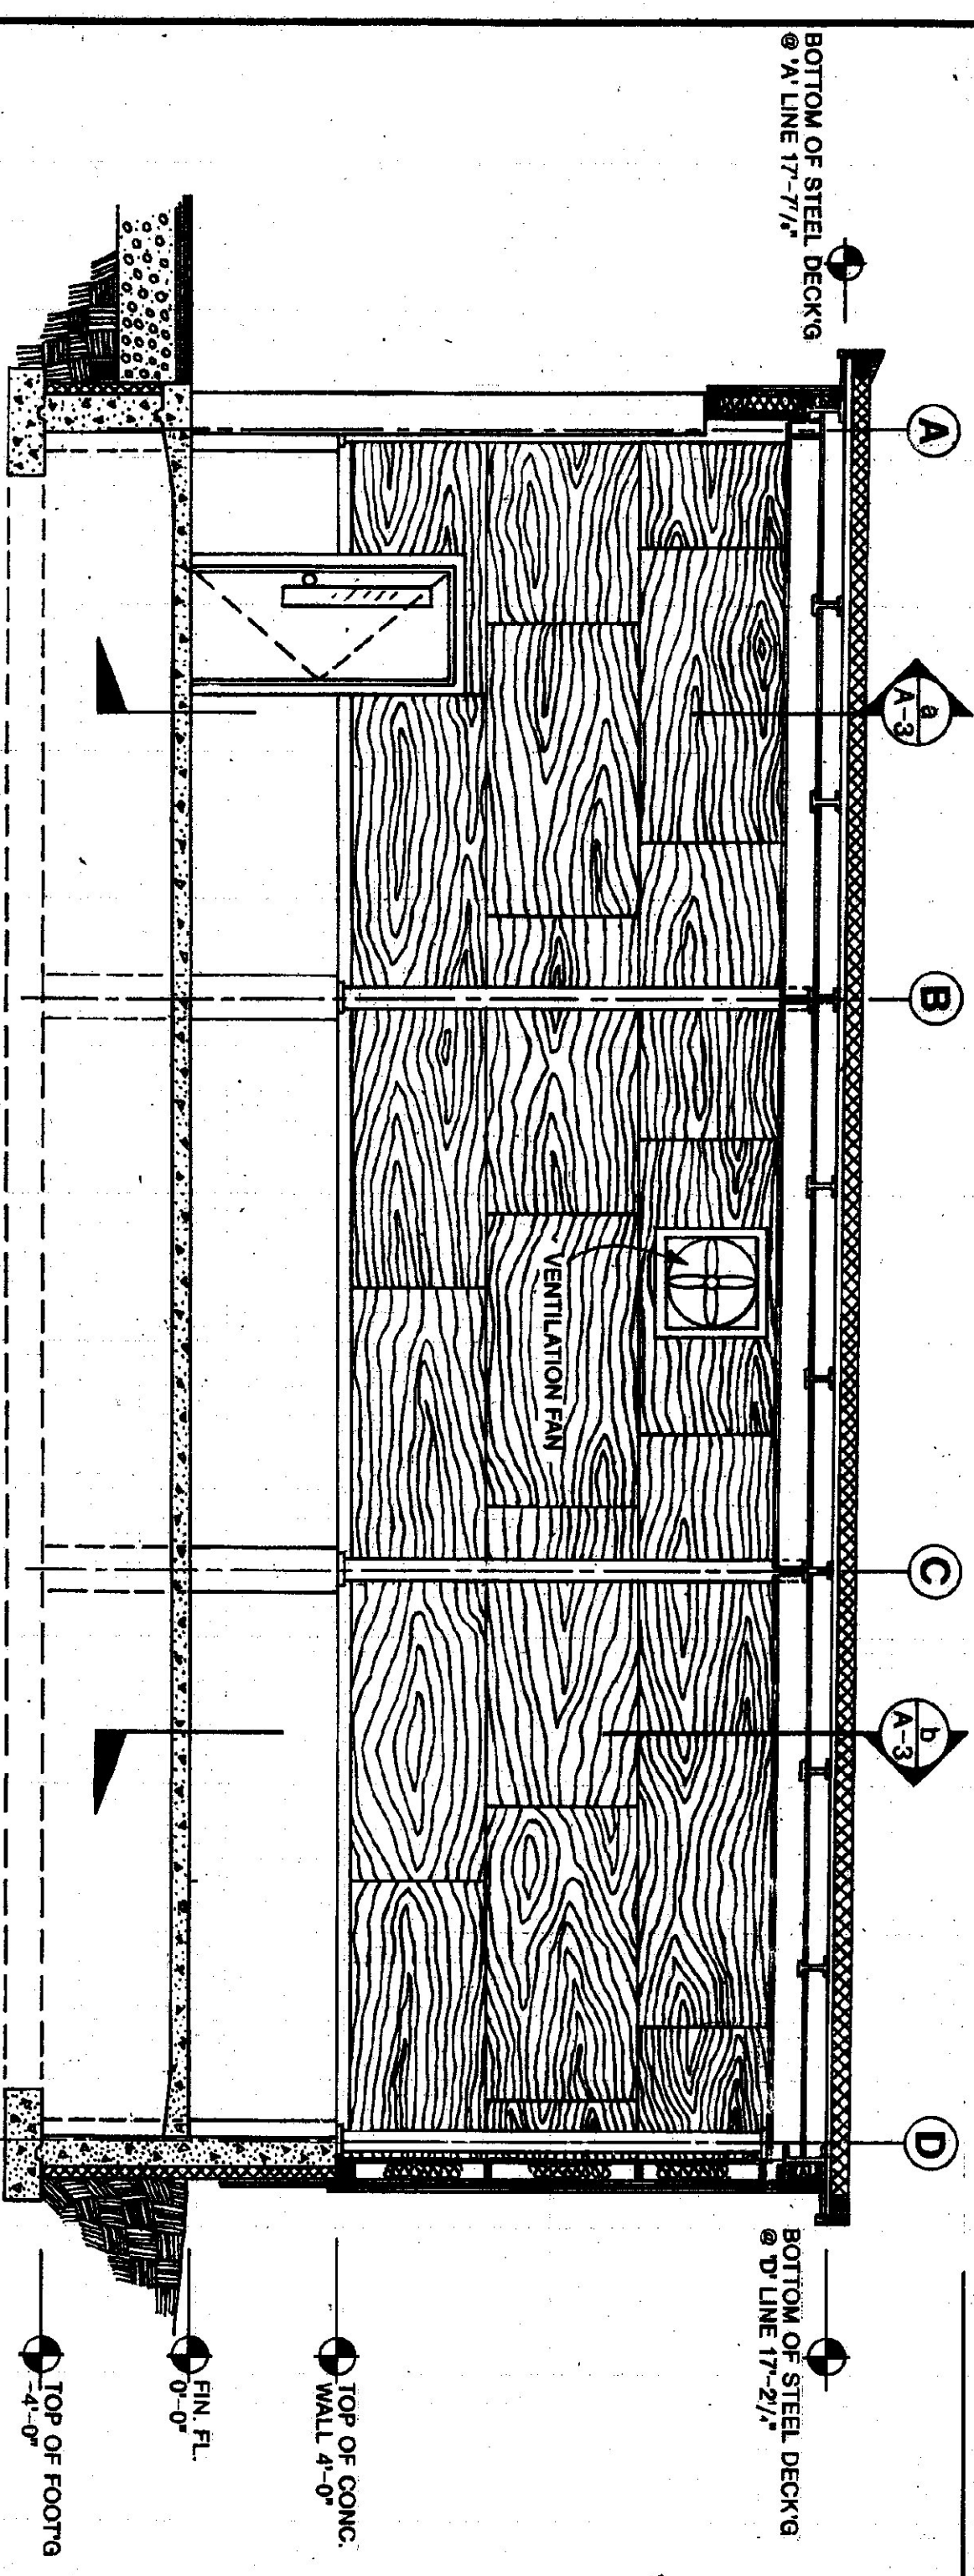


INTERIOR ELEVATION/SECTION (LOOKING TOWARD #1 COL. LINE)
SCALE: 1/4" = 1'-0"

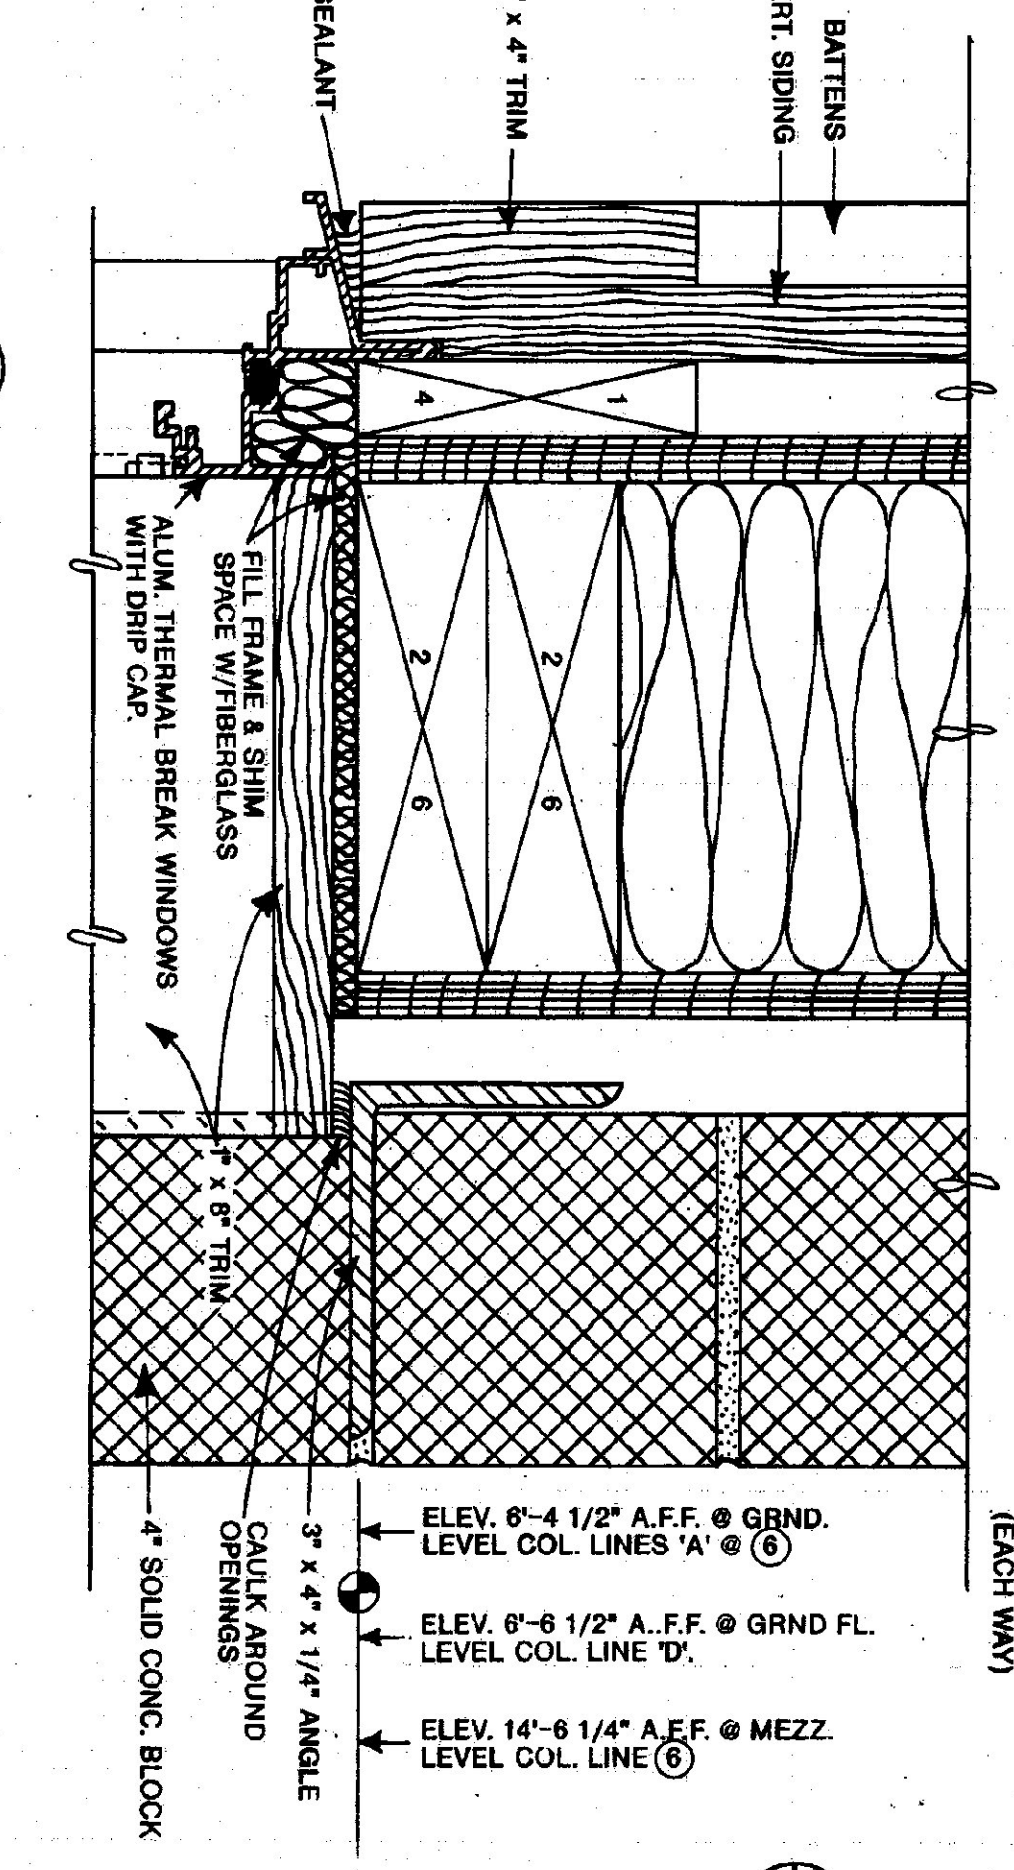

2 TYPICAL WINDOW/DOOR HEAD @ 4" BLOCK
SCALE: 1/2" = 1'-0"

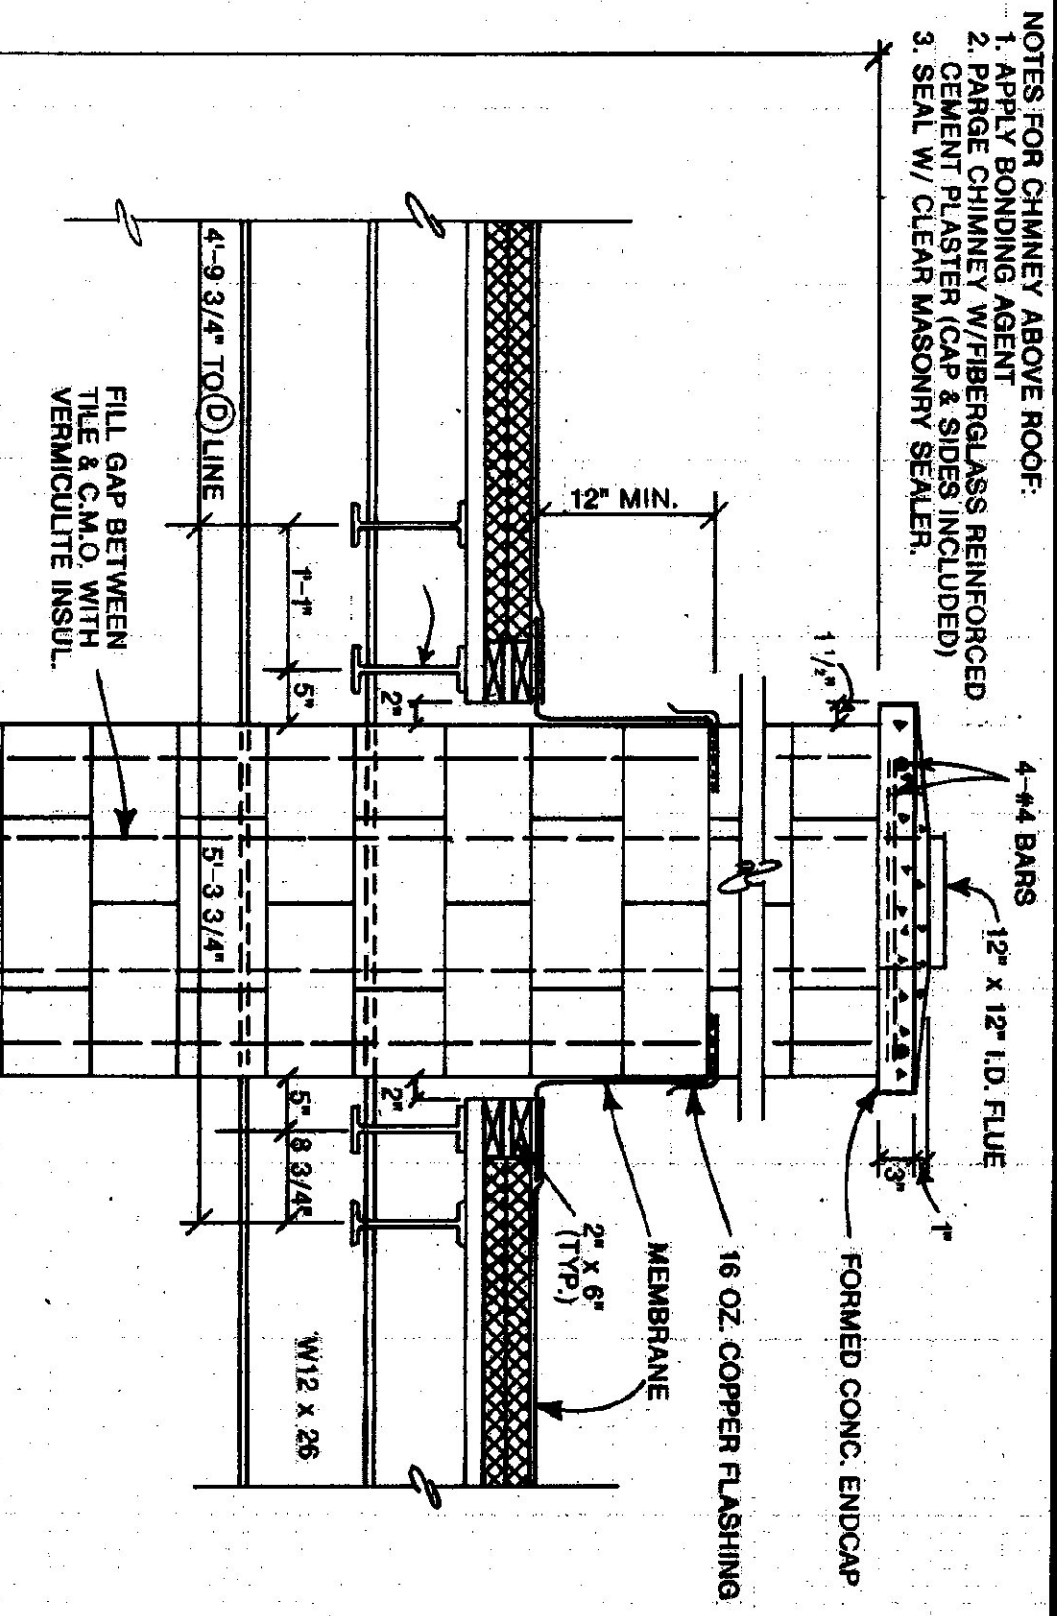

1 CHIMNEY SECTION/ELEVATION
SCALE: 3/4" = 1'-0"

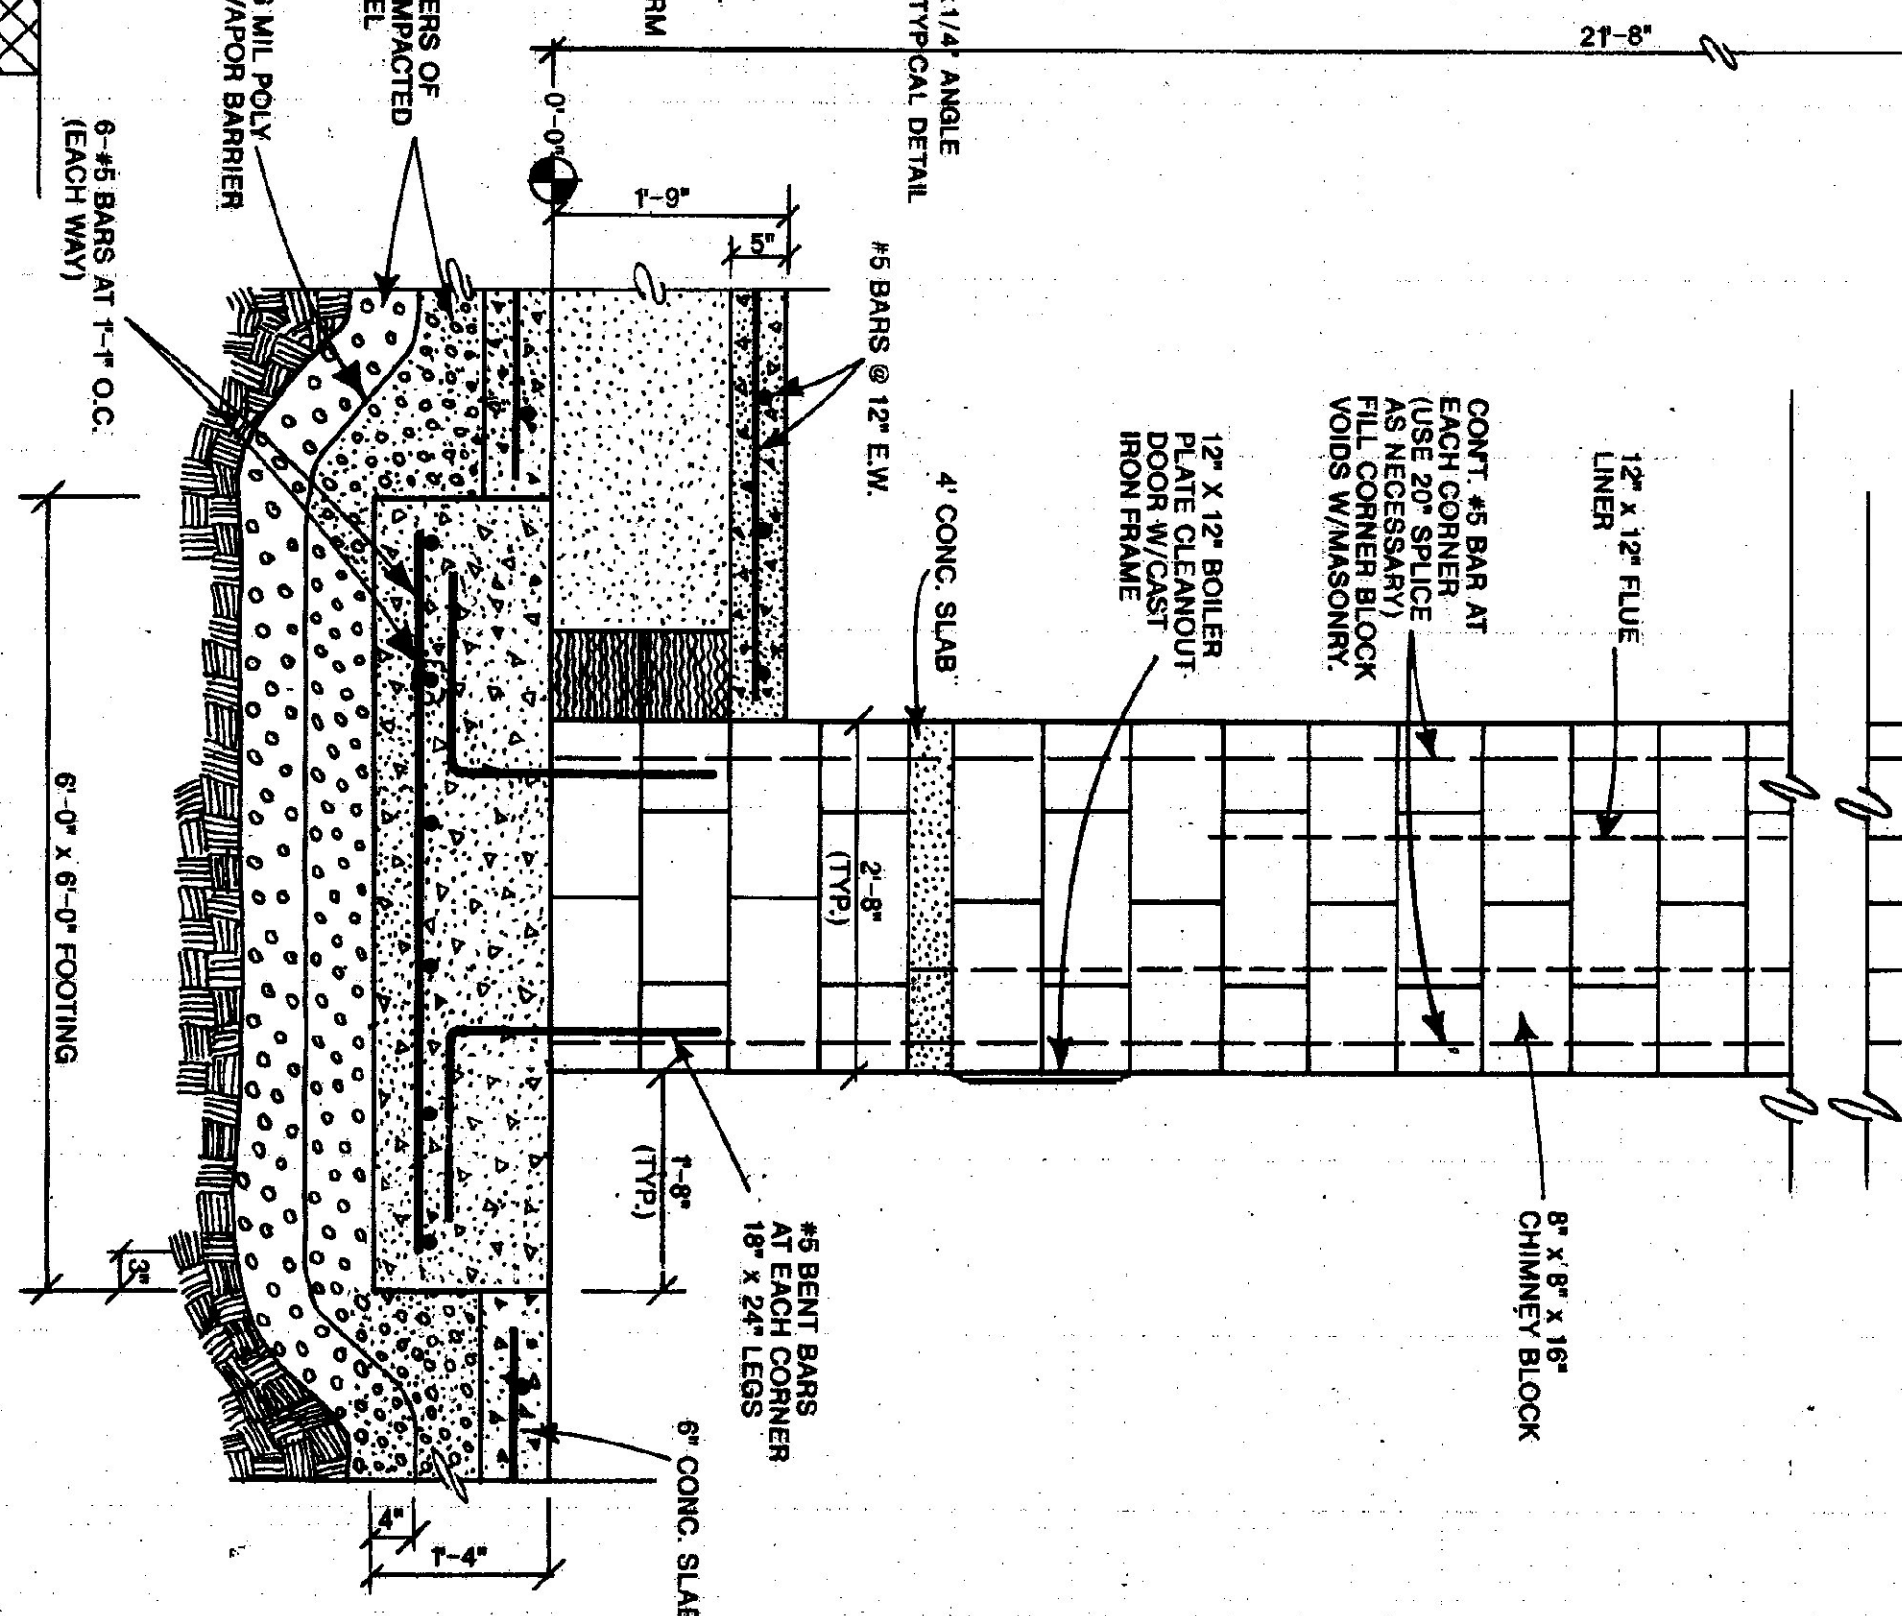

STATE OF VERMONT		VERMONT DEPARTMENT OF TRANSPORTATION	
DEPARTMENT OF STATE BUILDINGS		AGENCY OF ADMINISTRATION	
MONTPELIER, VERMONT		VERMONT	
VERMONT DEPARTMENT OF TRANSPORTATION			
INTERIOR AND CHIMNEY			
SECTIONS/ELEVATIONS			
5 BAY MAINTENANCE GARAGE			
VERMONT			
LUDLOW,		VERMONT	
DATE: Aug. 1998	SCALE: AS NOTED	REVISED:	DWG. NO. A-3
DRAWN BY: A. POULIN	APPROVED BY:		18 OF 30