
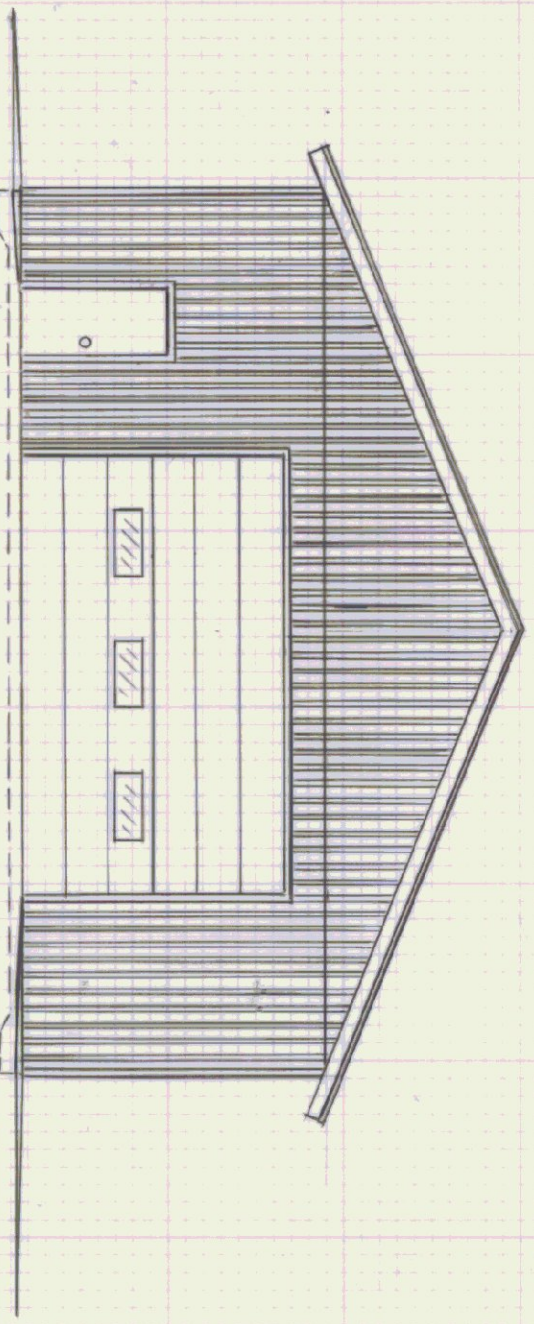


PLAN VIEW
SCALE: 1/8" = 1'-0"

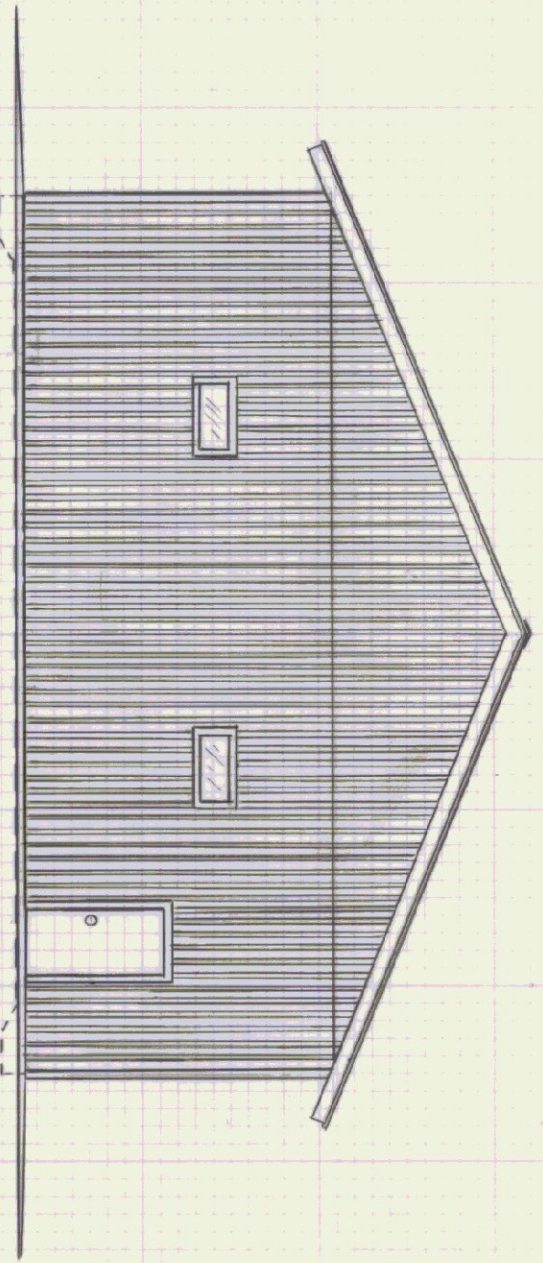

STATE OF VERMONT
DEPARTMENT OF STATE BUILDINGS
AGENCY OF ADMINISTRATION
MONTPELIER, VERMONT

AGENCY OF TRANSPORTATION
40' x 176' COLD STORAGE BUILDING
PLAN VIEW & ELEVATIONS

MENDON, VERMONT

DATE	SCALE	REVISIONS	DWG. NO.
NOV. 1991	AS NOTED		MSB 1
DRAWN BY:	APPROVED BY:		1 OF 4
A. POULIN	<i>[Signature]</i>		