




**RAKE EDGE DETAIL**  
SCALE: 1-1/2" = 1'-0"

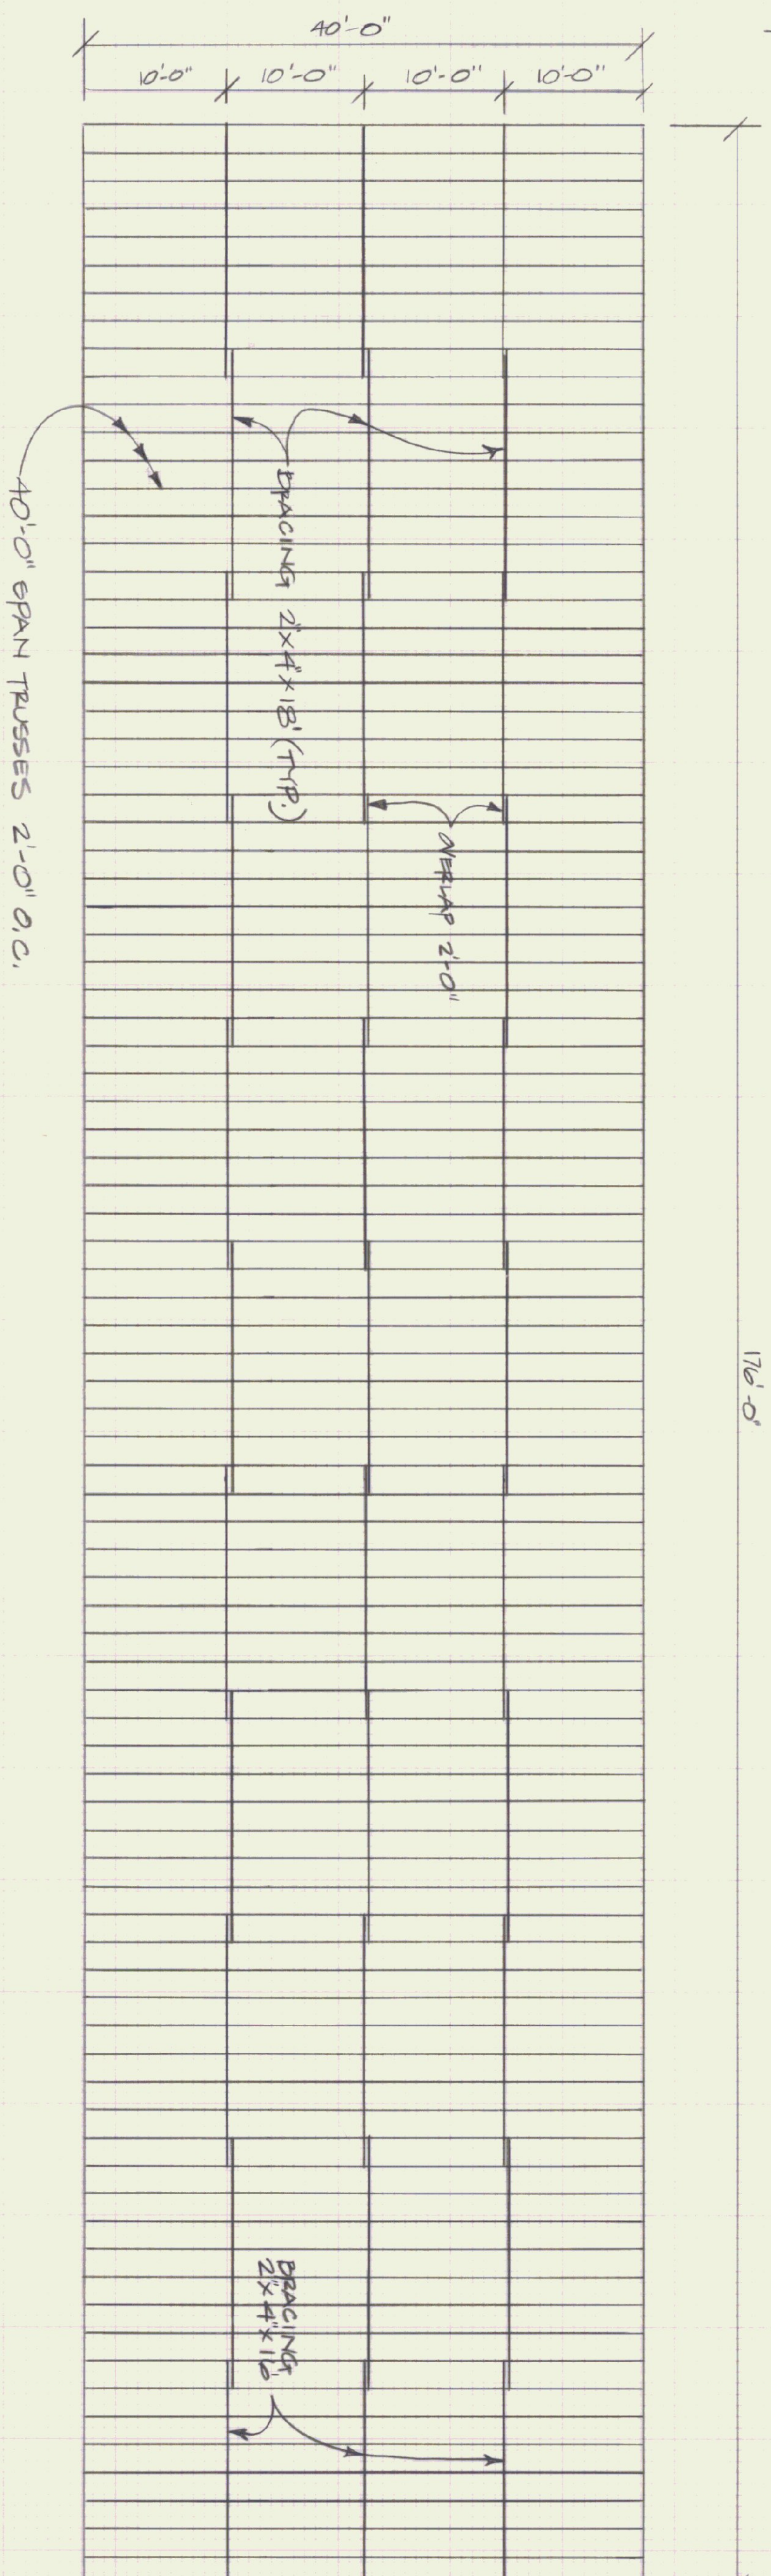

**BRACING PLAN**  
SCALE: 1/8" = 1'-0"

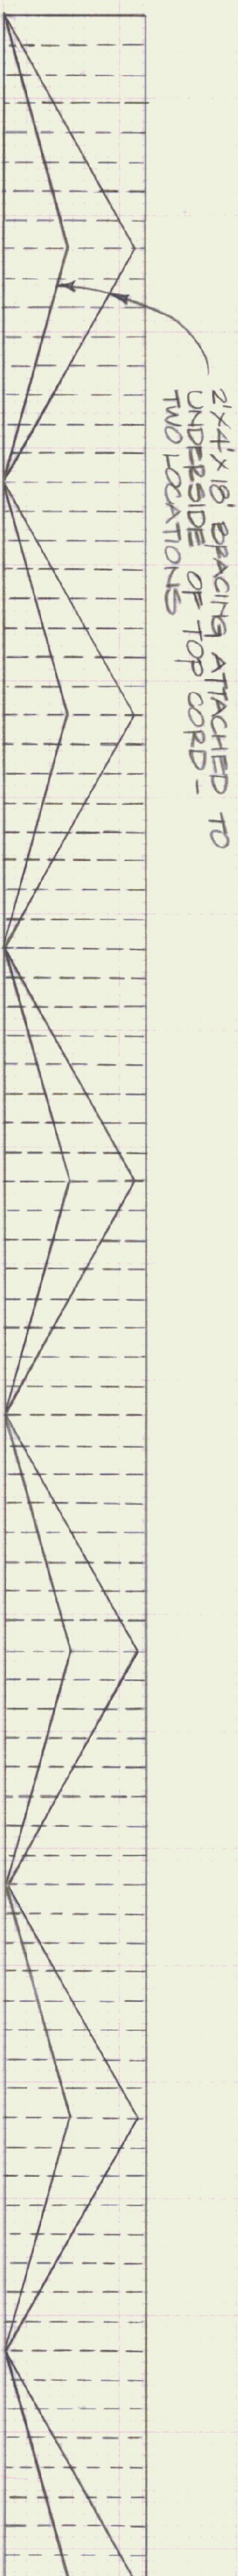


**BRACING ELEVATION**  
SCALE: 1/8" = 1'-0"

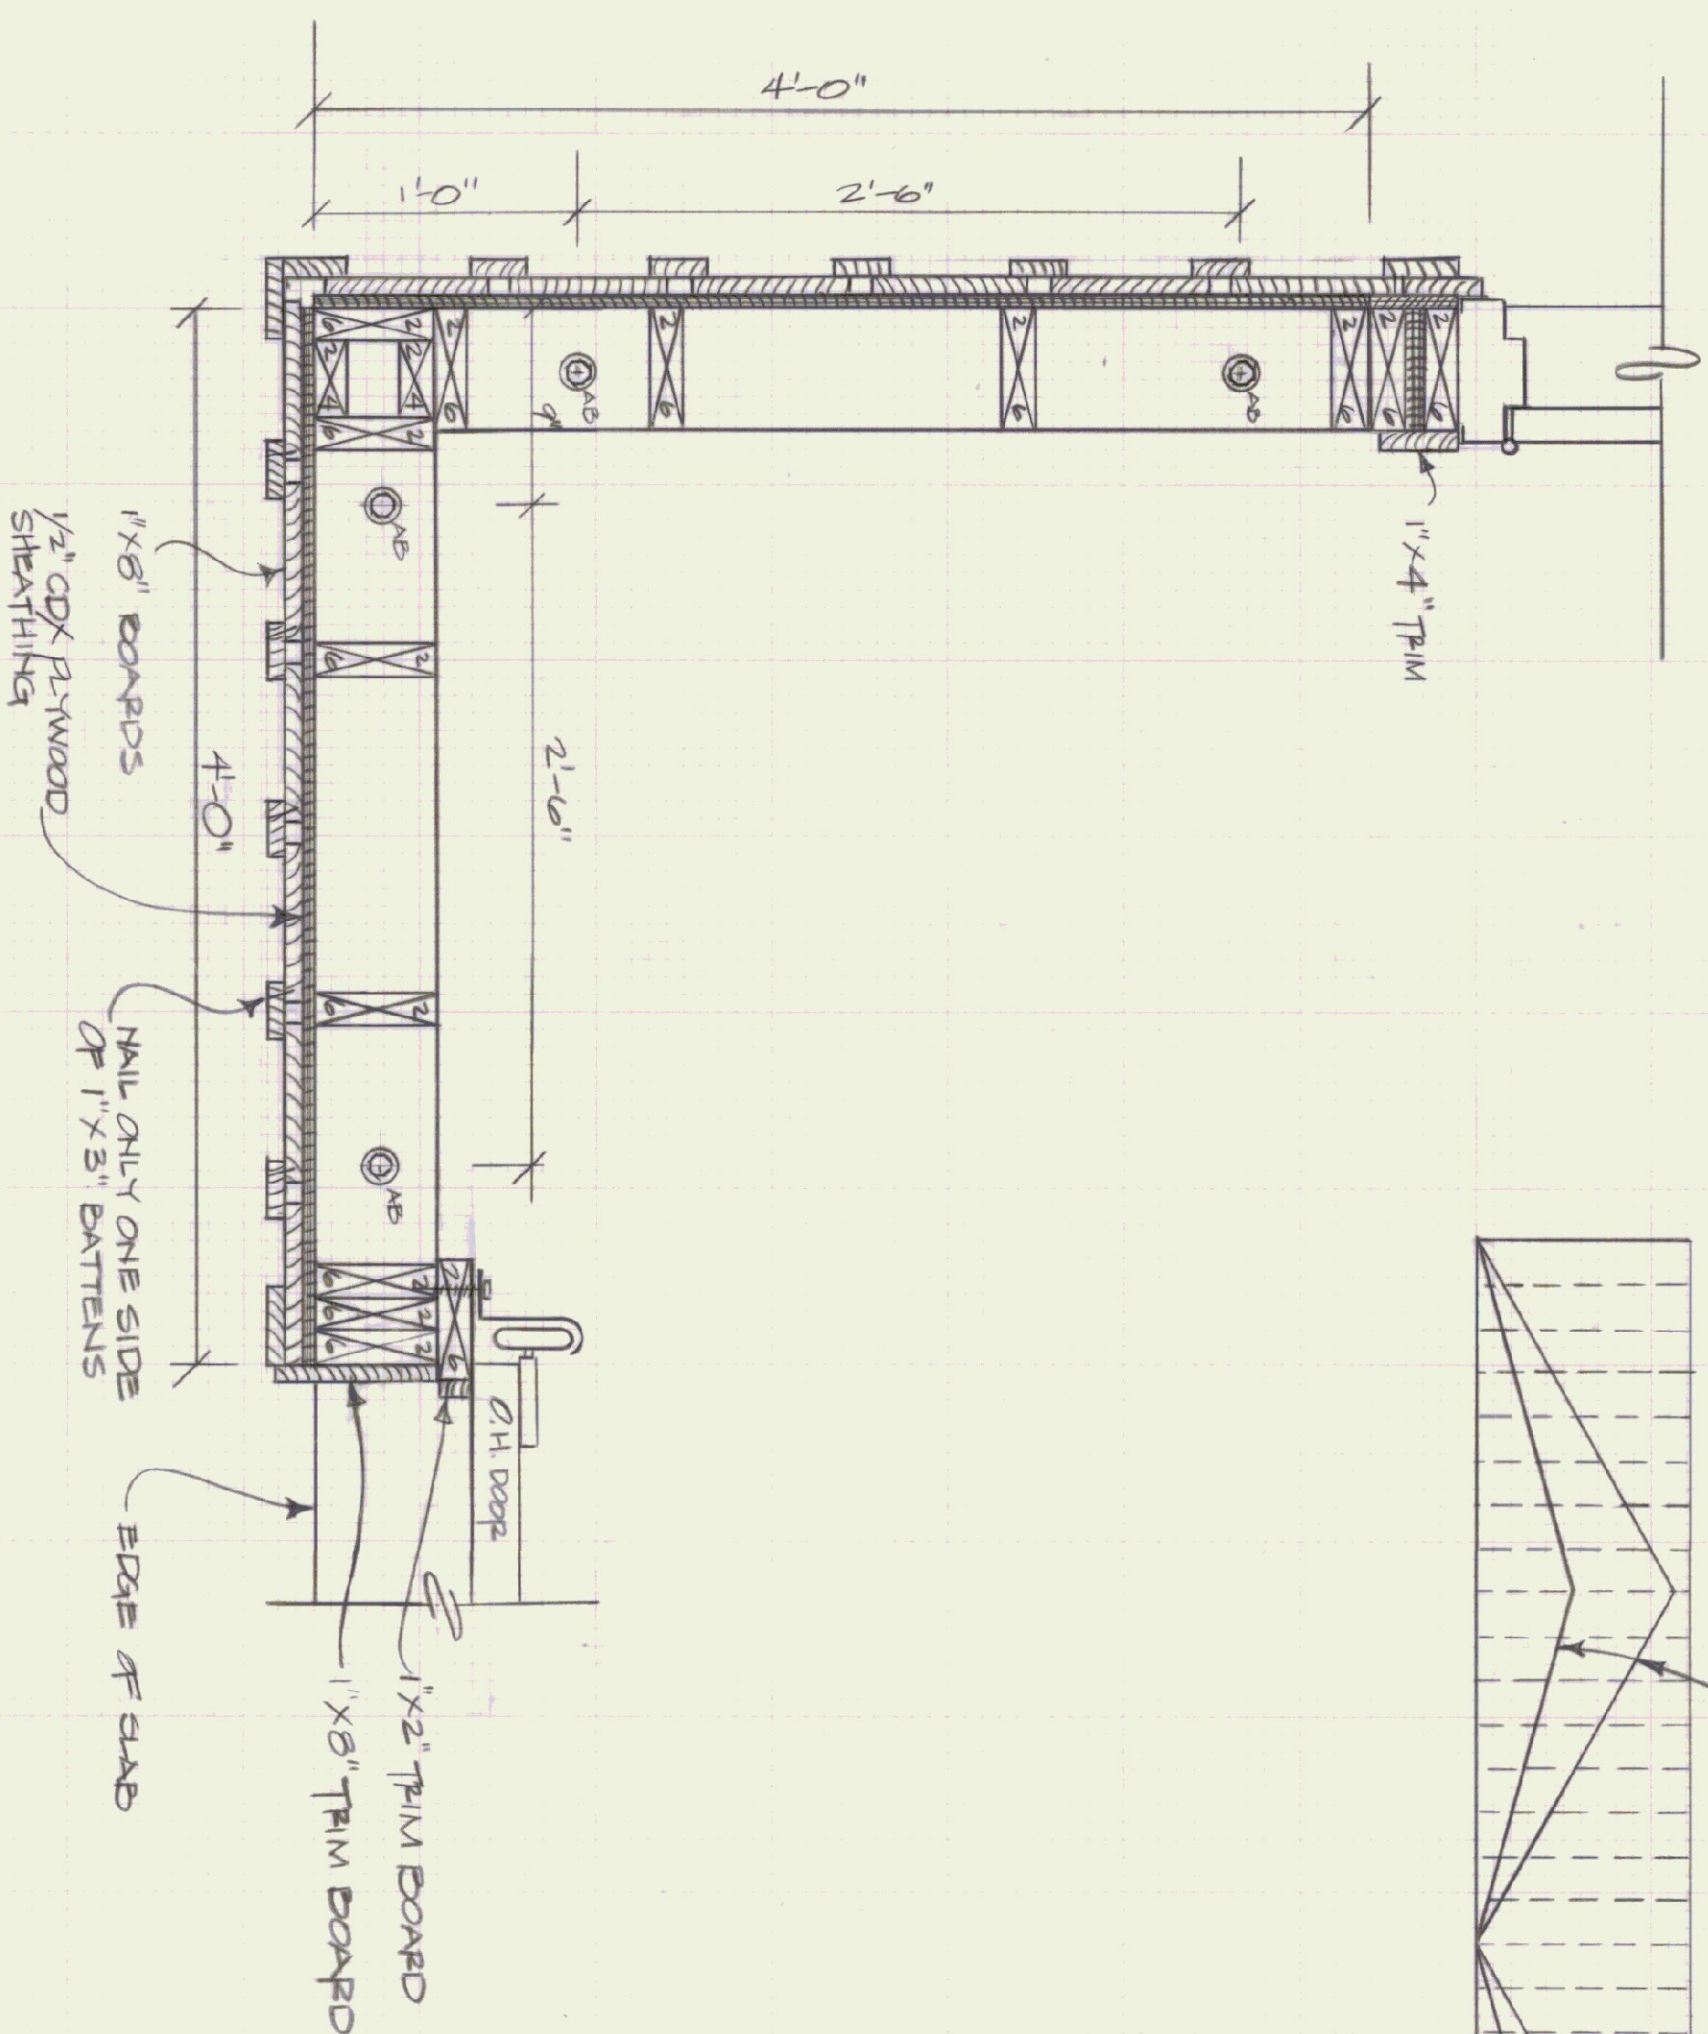

**TYPICAL CORNER DETAIL**  
SCALE: 1-1/2" = 1'-0"

**OVERHEAD DOOR DETAIL**  
SCALE: 1-1/2" = 1'-0"

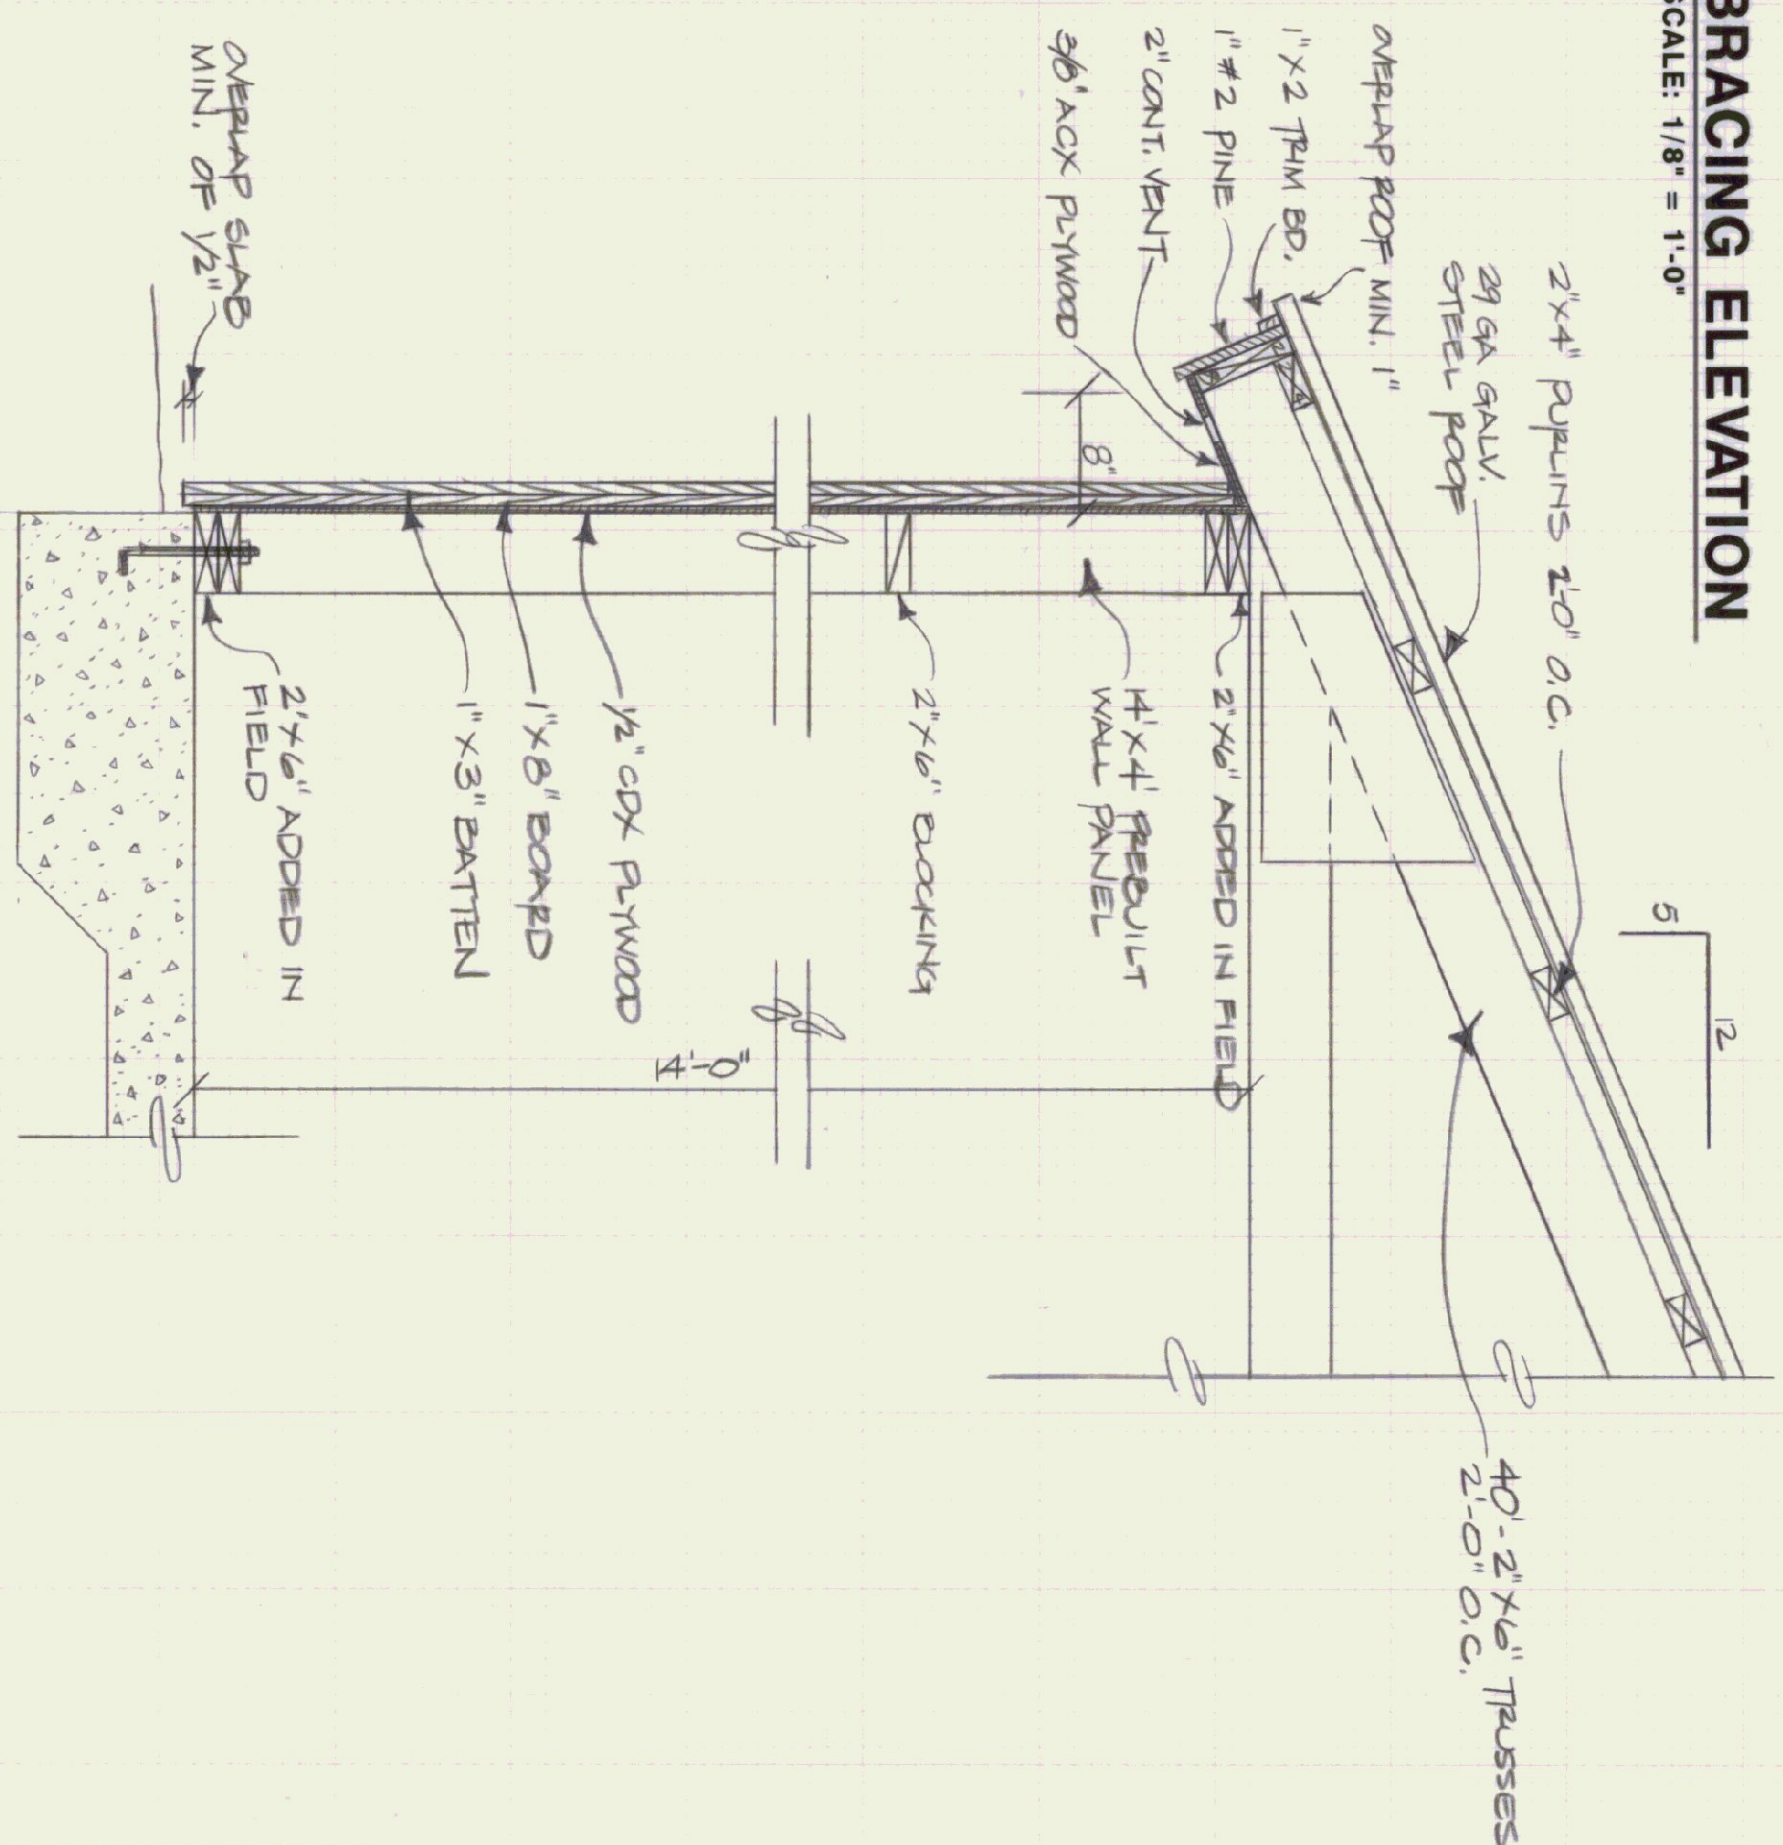

**WALL & EAVE SECTION**  
SCALE: 1" = 1'-0"

STATE OF VERMONT		VERMONT	
DEPARTMENT OF STATE BUILDINGS		DWG. NO. MSB 4	
AGENCY OF ADMINISTRATION		APPROVED BY: F. PATT	
MONTPELIER, VERMONT		DATE: NOV. 1991	
AGENCY OF TRANSPORTATION		SCALE: AS NOTED	
40' x 176' COLD STORAGE BUILDING		REVISIONS:	
ROOF & WALL DETAILS		DRAWN BY: A. POULIN	
MENDON, VERMONT		4 OF 4	