
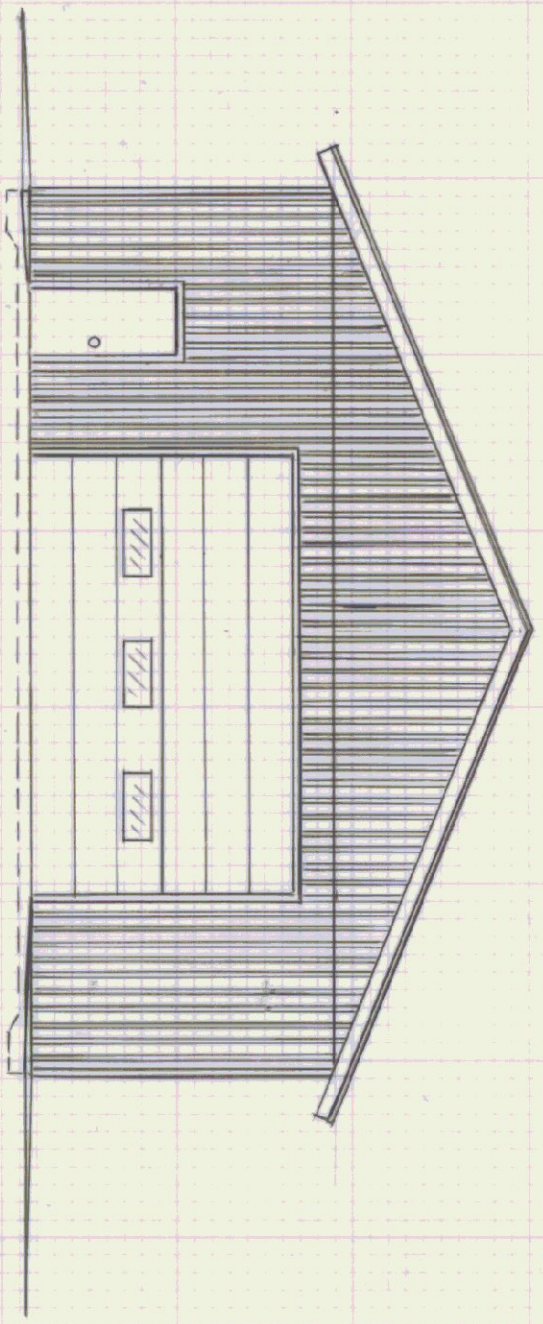



PLAN VIEW
SCALE: 1/8" = 1'-0"

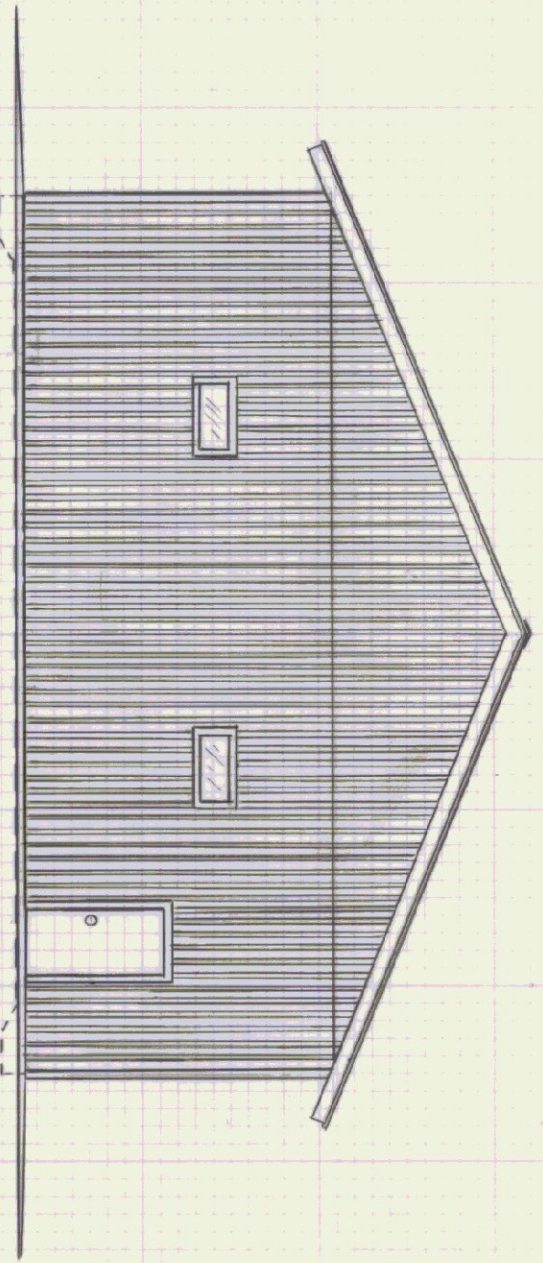


STATE OF VERMONT
DEPARTMENT OF STATE BUILDINGS
MONTPELIER, VERMONT

AGENCY OF TRANSPORTATION
40' x 176' COLD STORAGE BUILDING
PLAN VIEW & ELEVATIONS

MENDON, VERMONT	
DATE: NOV. 1991	SCALE: AS NOTED
DRAWN BY: A. POULIN	APPROVED BY: <i>[Signature]</i>
DWG. NO. MSB 1	REVISIONS:
1 OF 4	

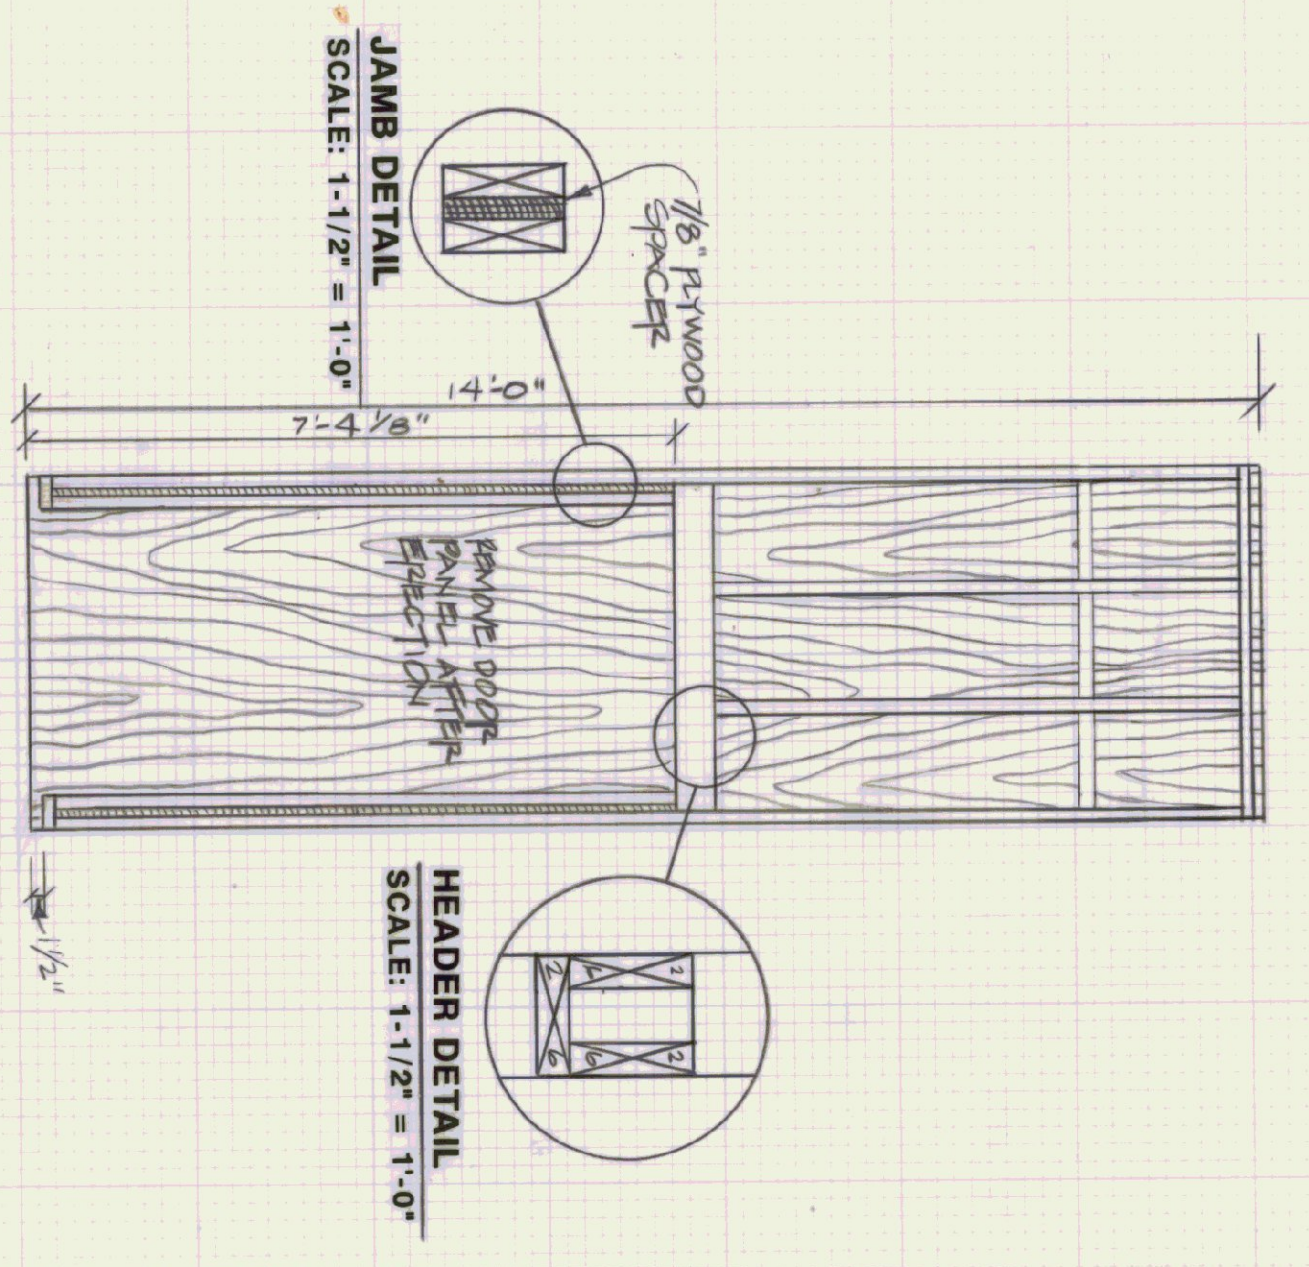

PANEL "G" (2 FEED) D
SCALE: 1/2" = 1'-0"

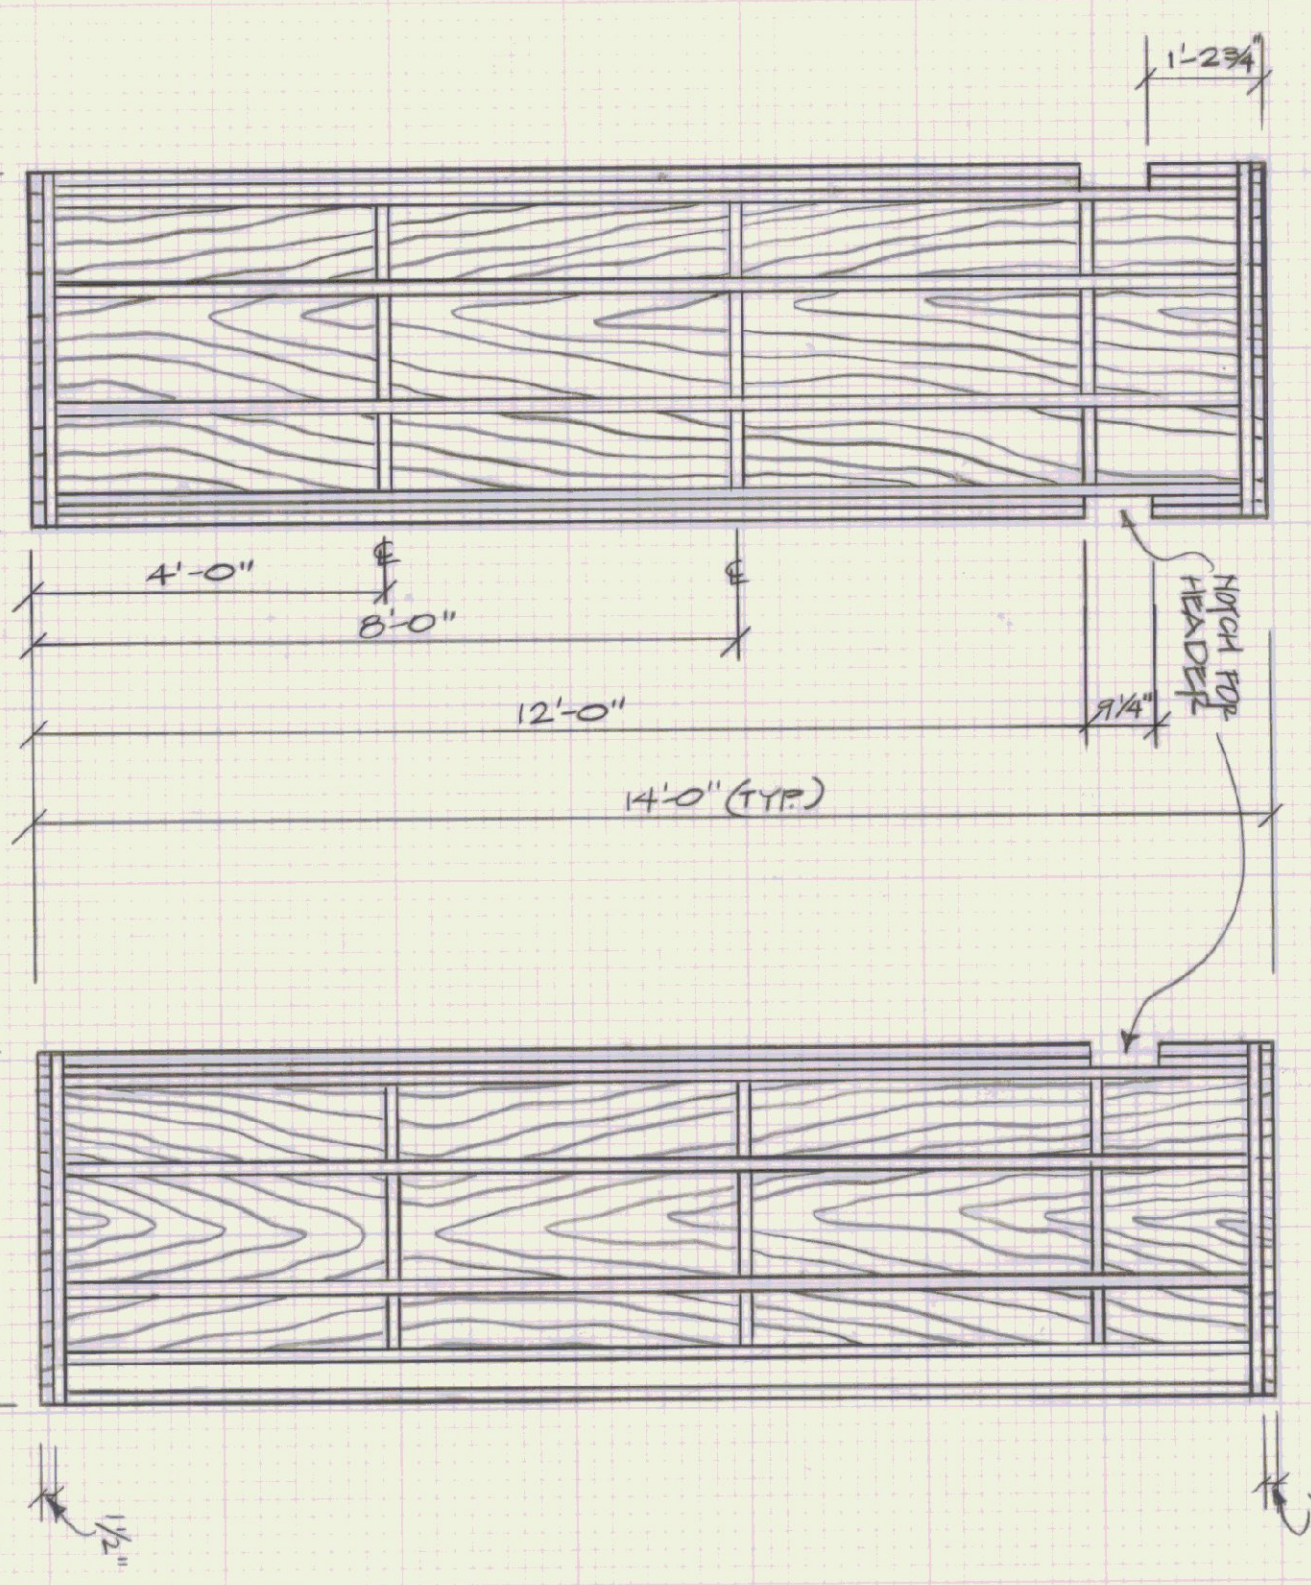

PANEL "A" (6 FEED) D
SCALE: 1/2" = 1'-0"

PANEL "B" (2 FEED) D - 1 LEFT - 1 RIGHT
SCALE: 1/2" = 1'-0"


PANEL "C" (9 FEED) D
SCALE: 1/2" = 1'-0"

PANEL "D" (6 FEED) D
SCALE: 1/2" = 1'-0"


PANEL "E" (4 FEED) D - 2 LEFT - 2 RIGHT
SCALE: 1/2" = 1'-0"

PANEL "F" (2 FEED) D
SCALE: 1/2" = 1'-0"


OVERHEAD DOOR HEADERS (12' DOORS)
SCALE: 1/2" = 1'-0"

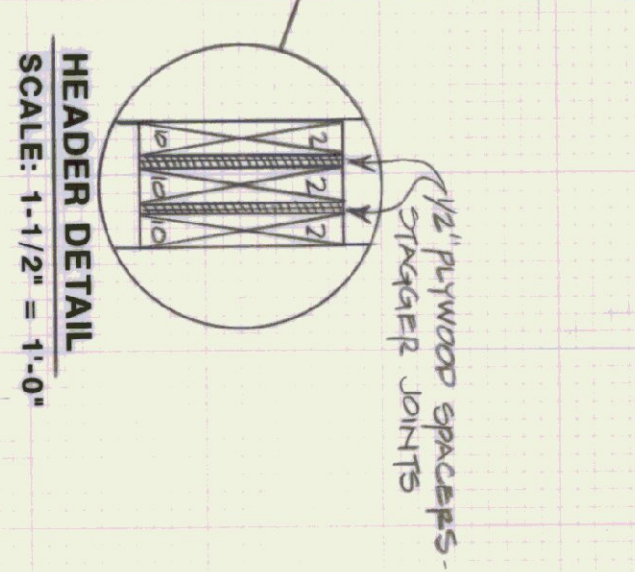


STATE OF VERMONT		VERMONT	
DEPARTMENT OF STATE BUILDINGS		MSB 3	
AGENCY OF ADMINISTRATION		3 OF 4	
MONTPELIER, VERMONT			
AGENCY OF TRANSPORTATION			
40' x 176' COLD STORAGE BUILDING			
PANEL PLAN & DETAILS			
MENDON, VERMONT			
DATE	SCALE	REVISIONS:	DWG. NO.
NOV. 1991	AS NOTED		MSB 3
DRAWN BY:	APPROVED BY:		
A. POULIN	F. FRANK		

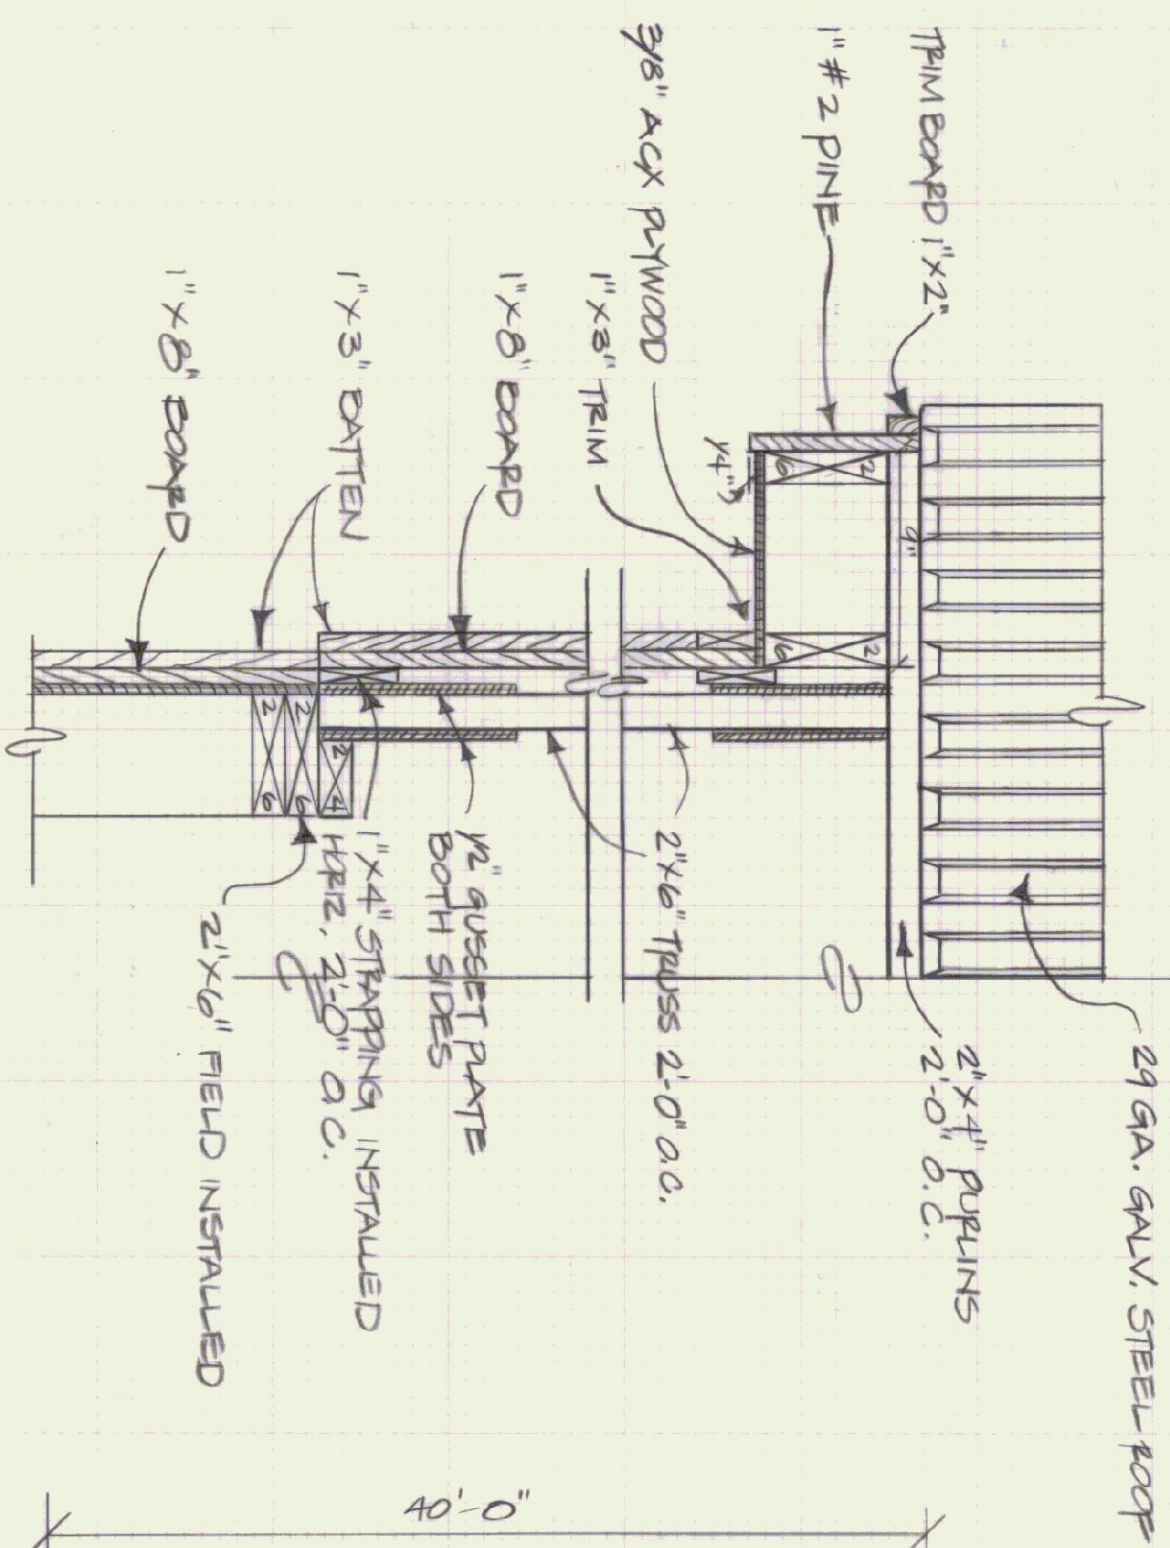


RAKE EDGE DETAIL
SCALE: 1-1/2" = 1'-0"

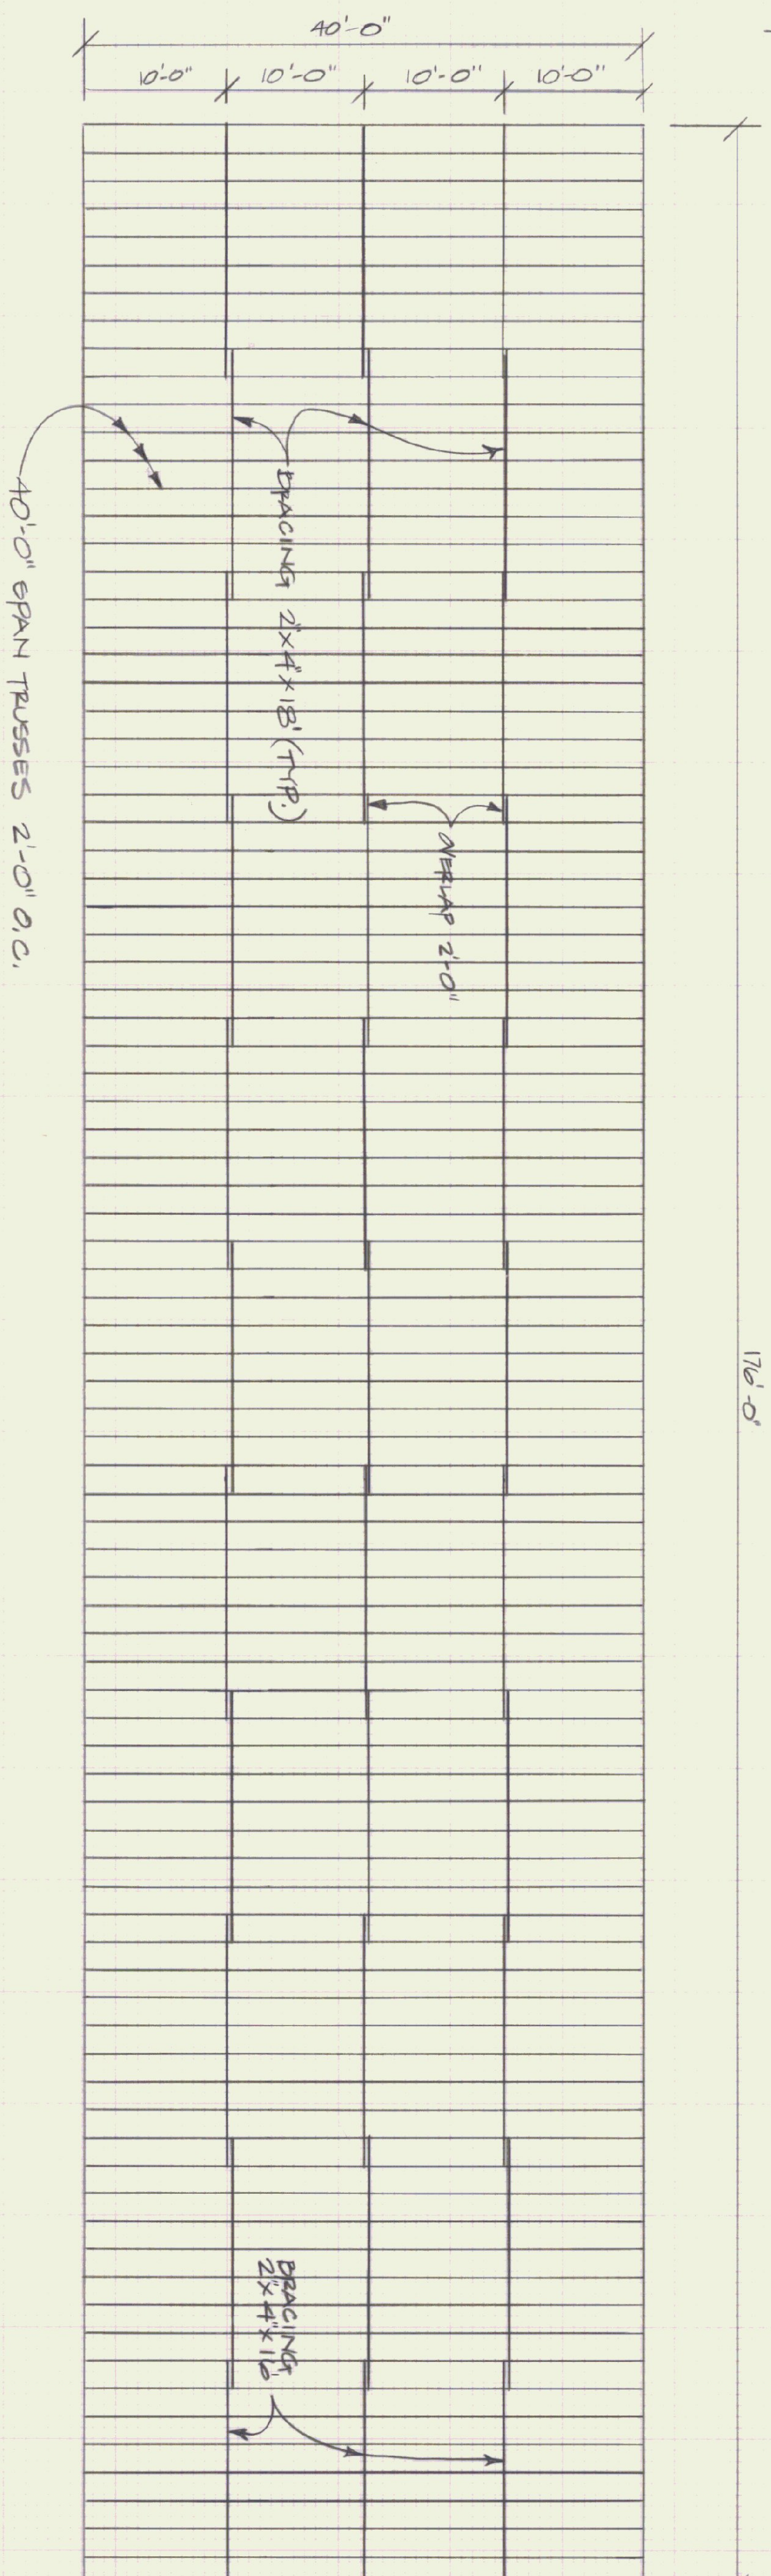

BRACING PLAN
SCALE: 1/8" = 1'-0"

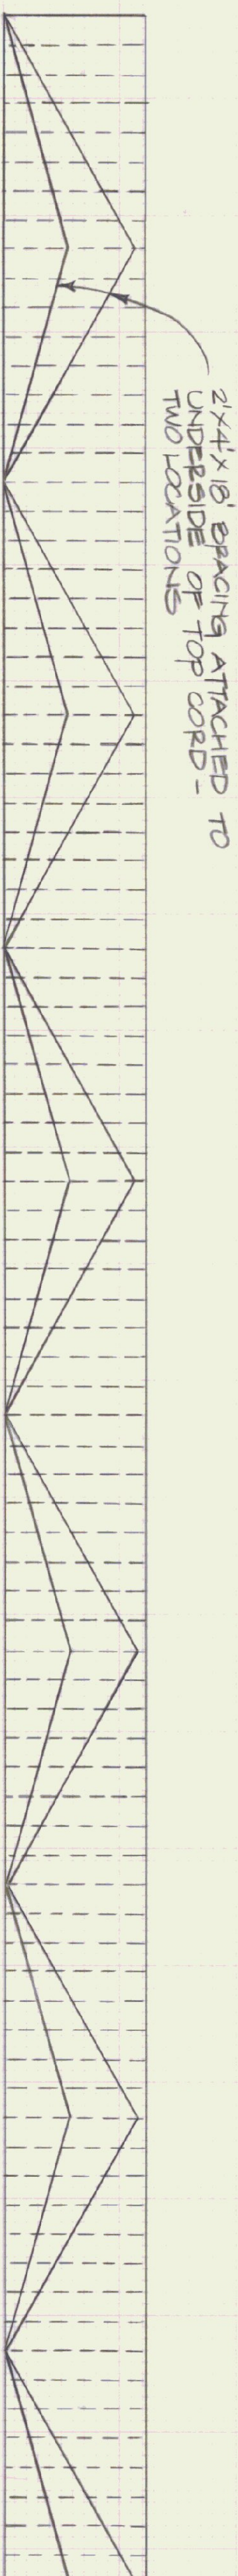


BRACING ELEVATION
SCALE: 1/8" = 1'-0"

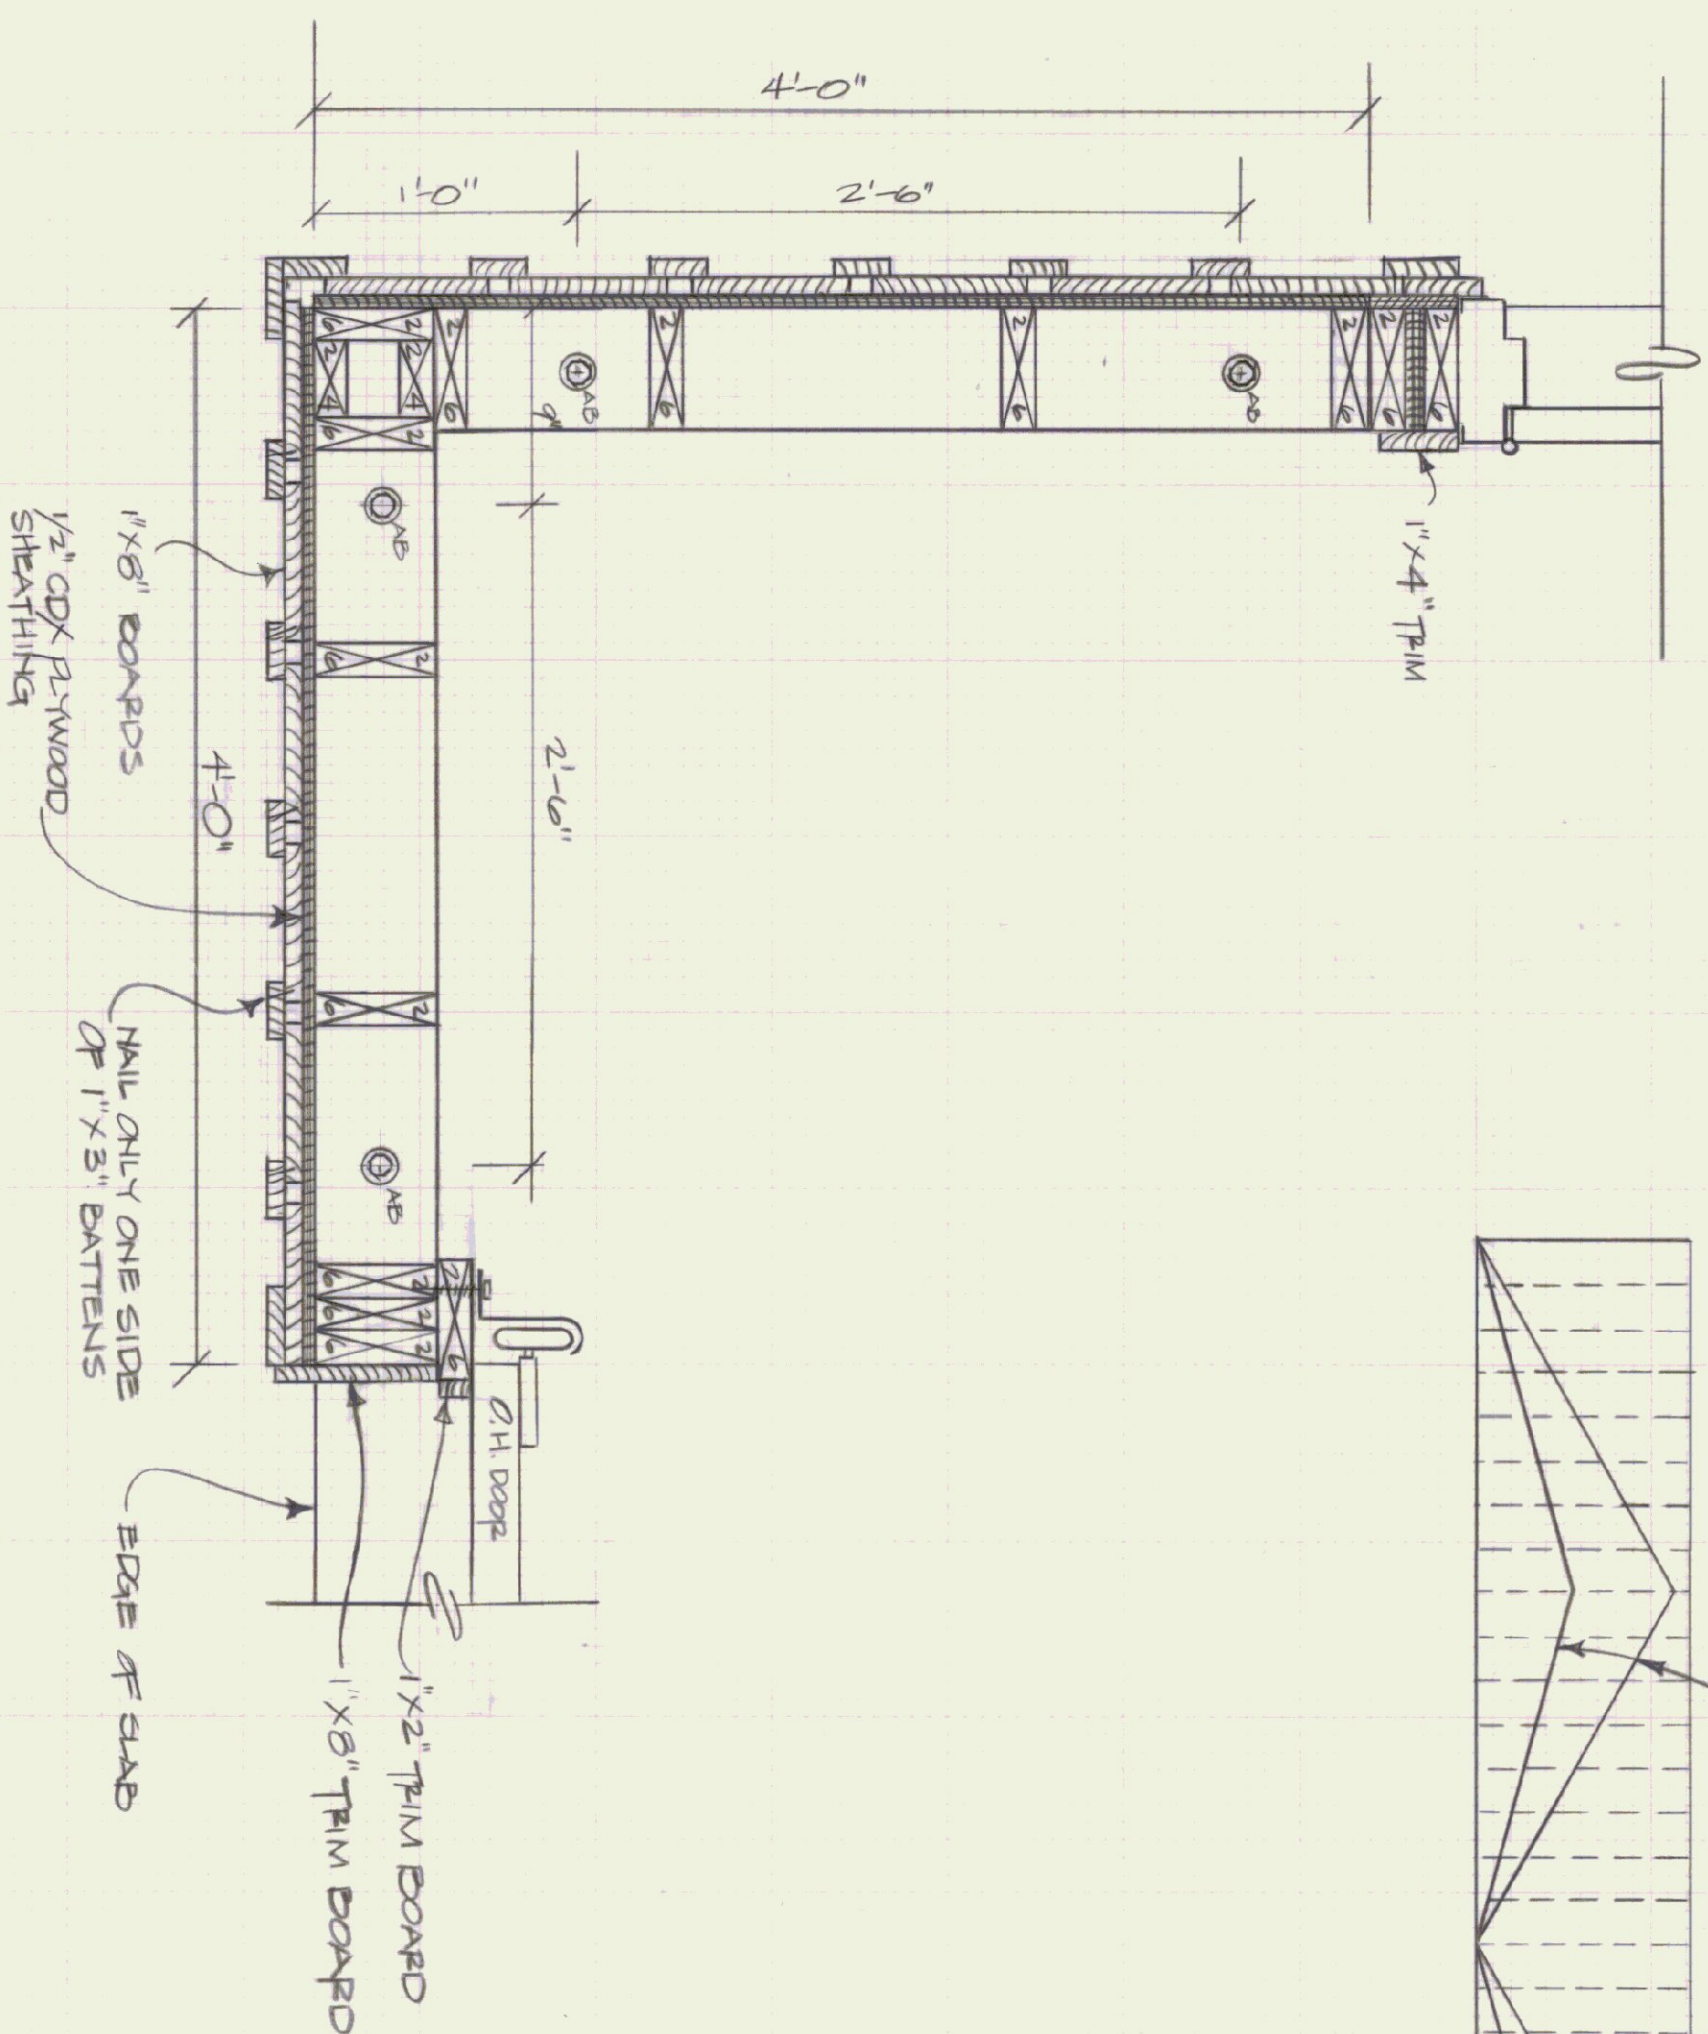

TYPICAL CORNER DETAIL
SCALE: 1-1/2" = 1'-0"

OVERHEAD DOOR DETAIL
SCALE: 1-1/2" = 1'-0"

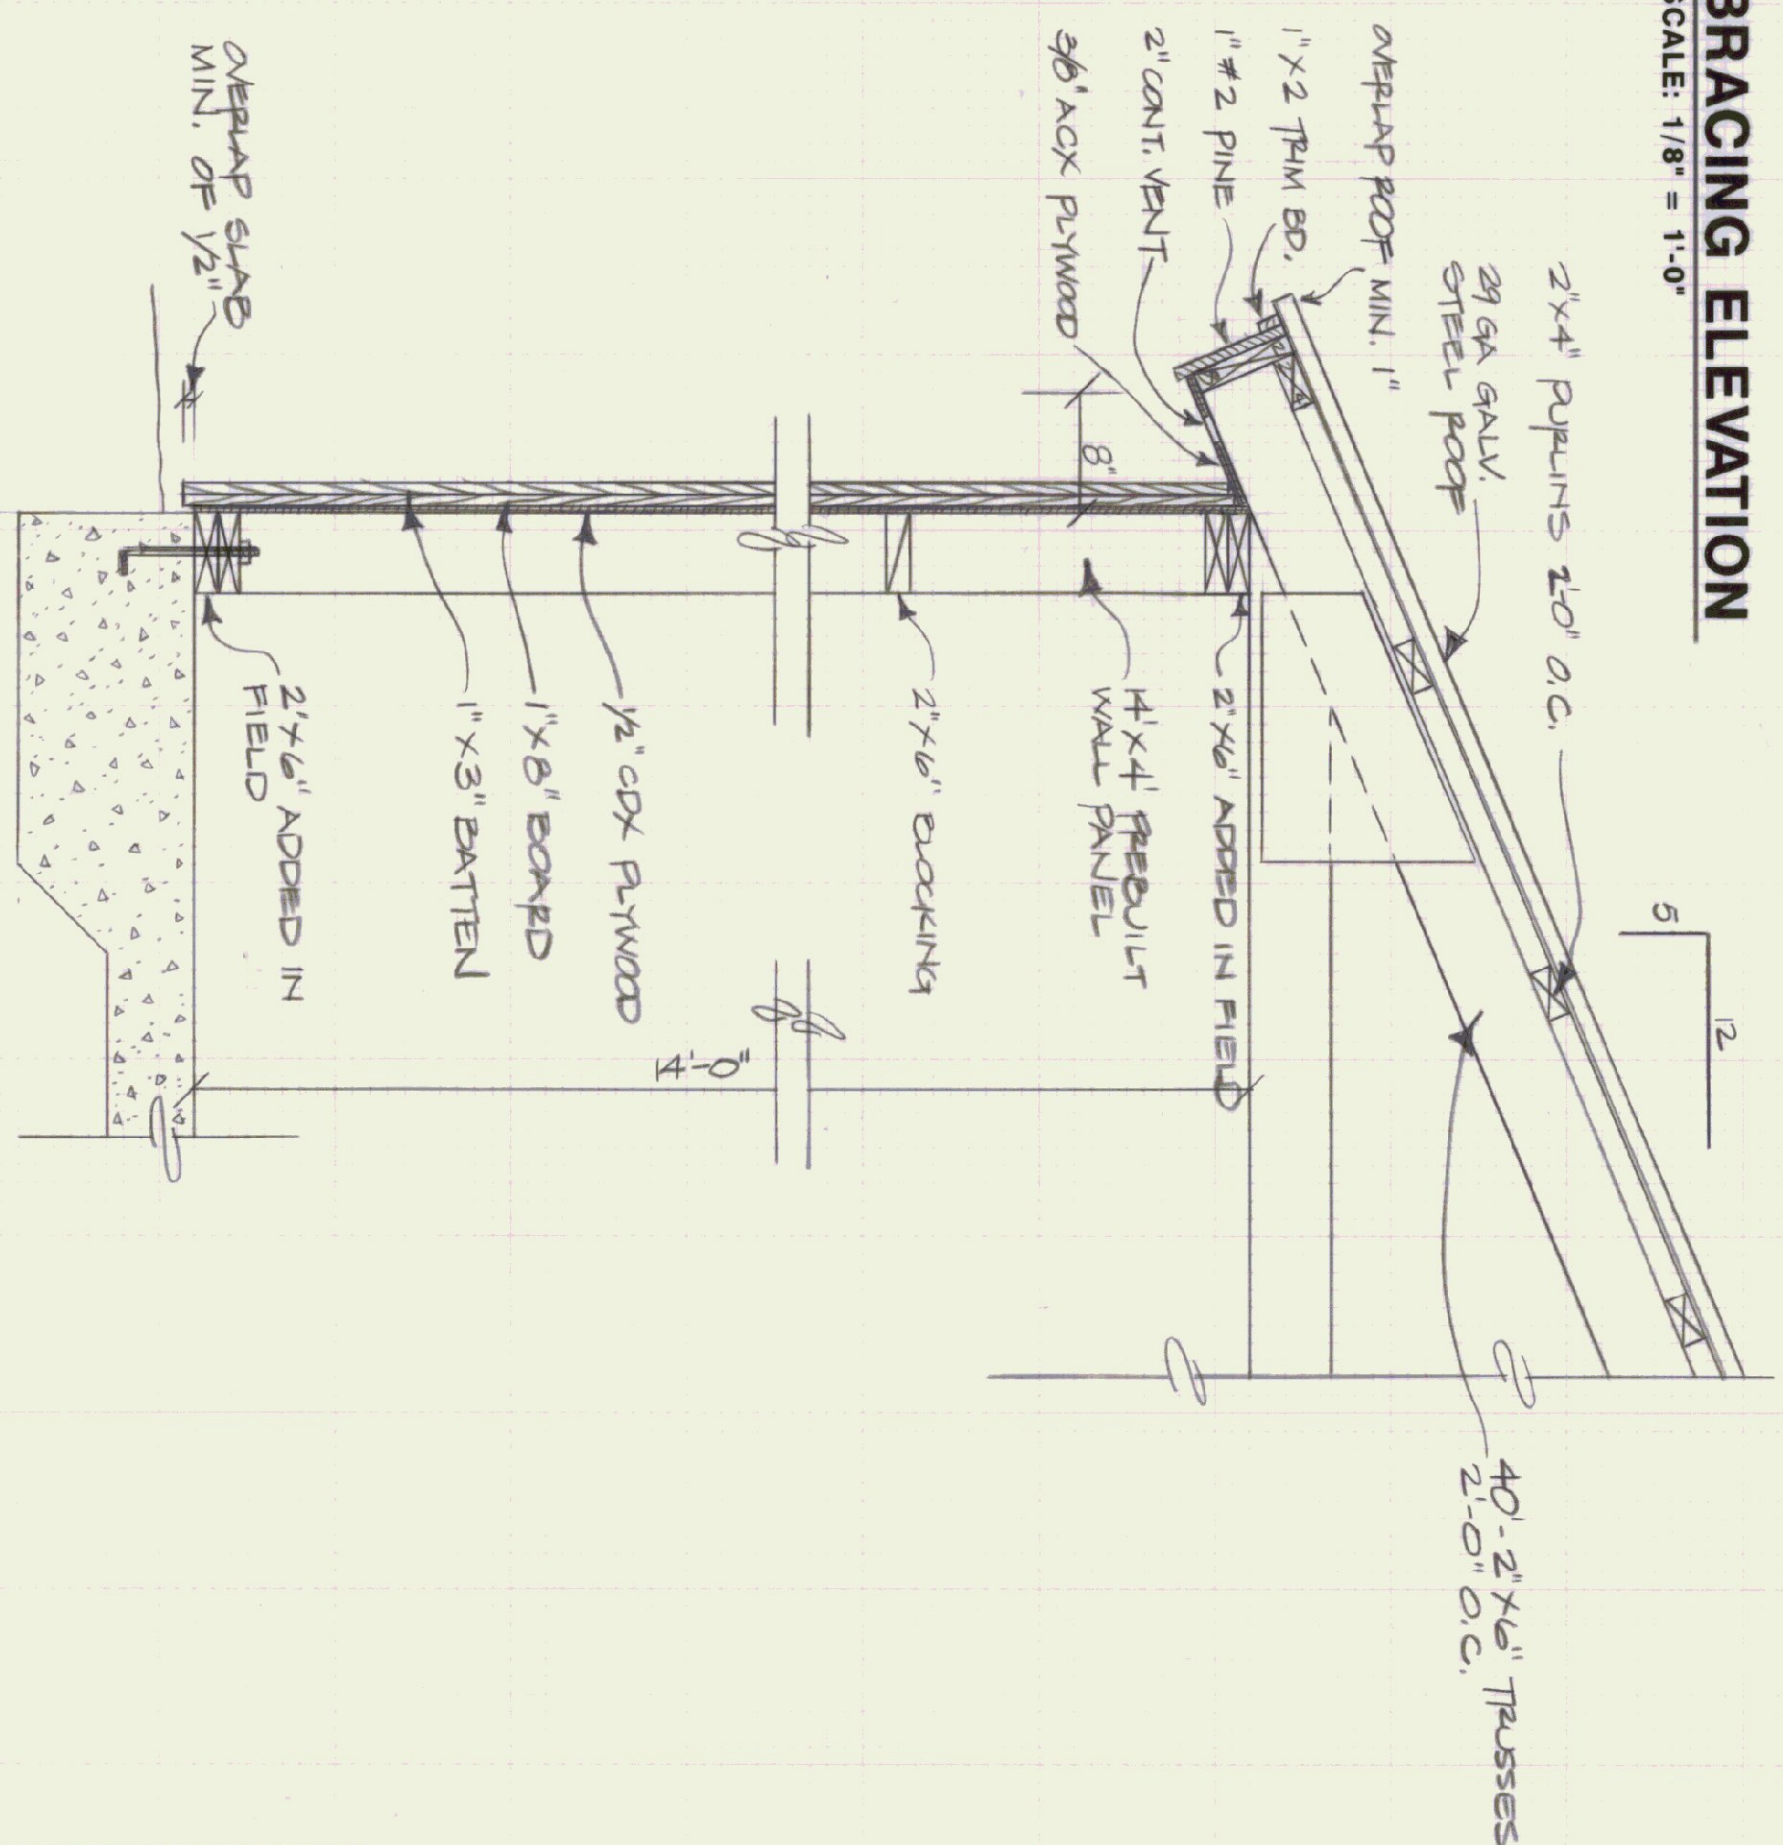

WALL & EAVE SECTION
SCALE: 1" = 1'-0"

STATE OF VERMONT		VERMONT	
DEPARTMENT OF STATE BUILDINGS		DWG. NO. MSB 4	
AGENCY OF ADMINISTRATION		APPROVED BY: F. PATT	
MONTPELIER, VERMONT		DATE: NOV. 1991	
AGENCY OF TRANSPORTATION		SCALE: AS NOTED	
40' x 176' COLD STORAGE BUILDING		REVISIONS:	
ROOF & WALL DETAILS		DRAWN BY: A. POULIN	
MENDON, VERMONT		4 OF 4	