




SECTION 2
SCALE: 1"=1'-0"

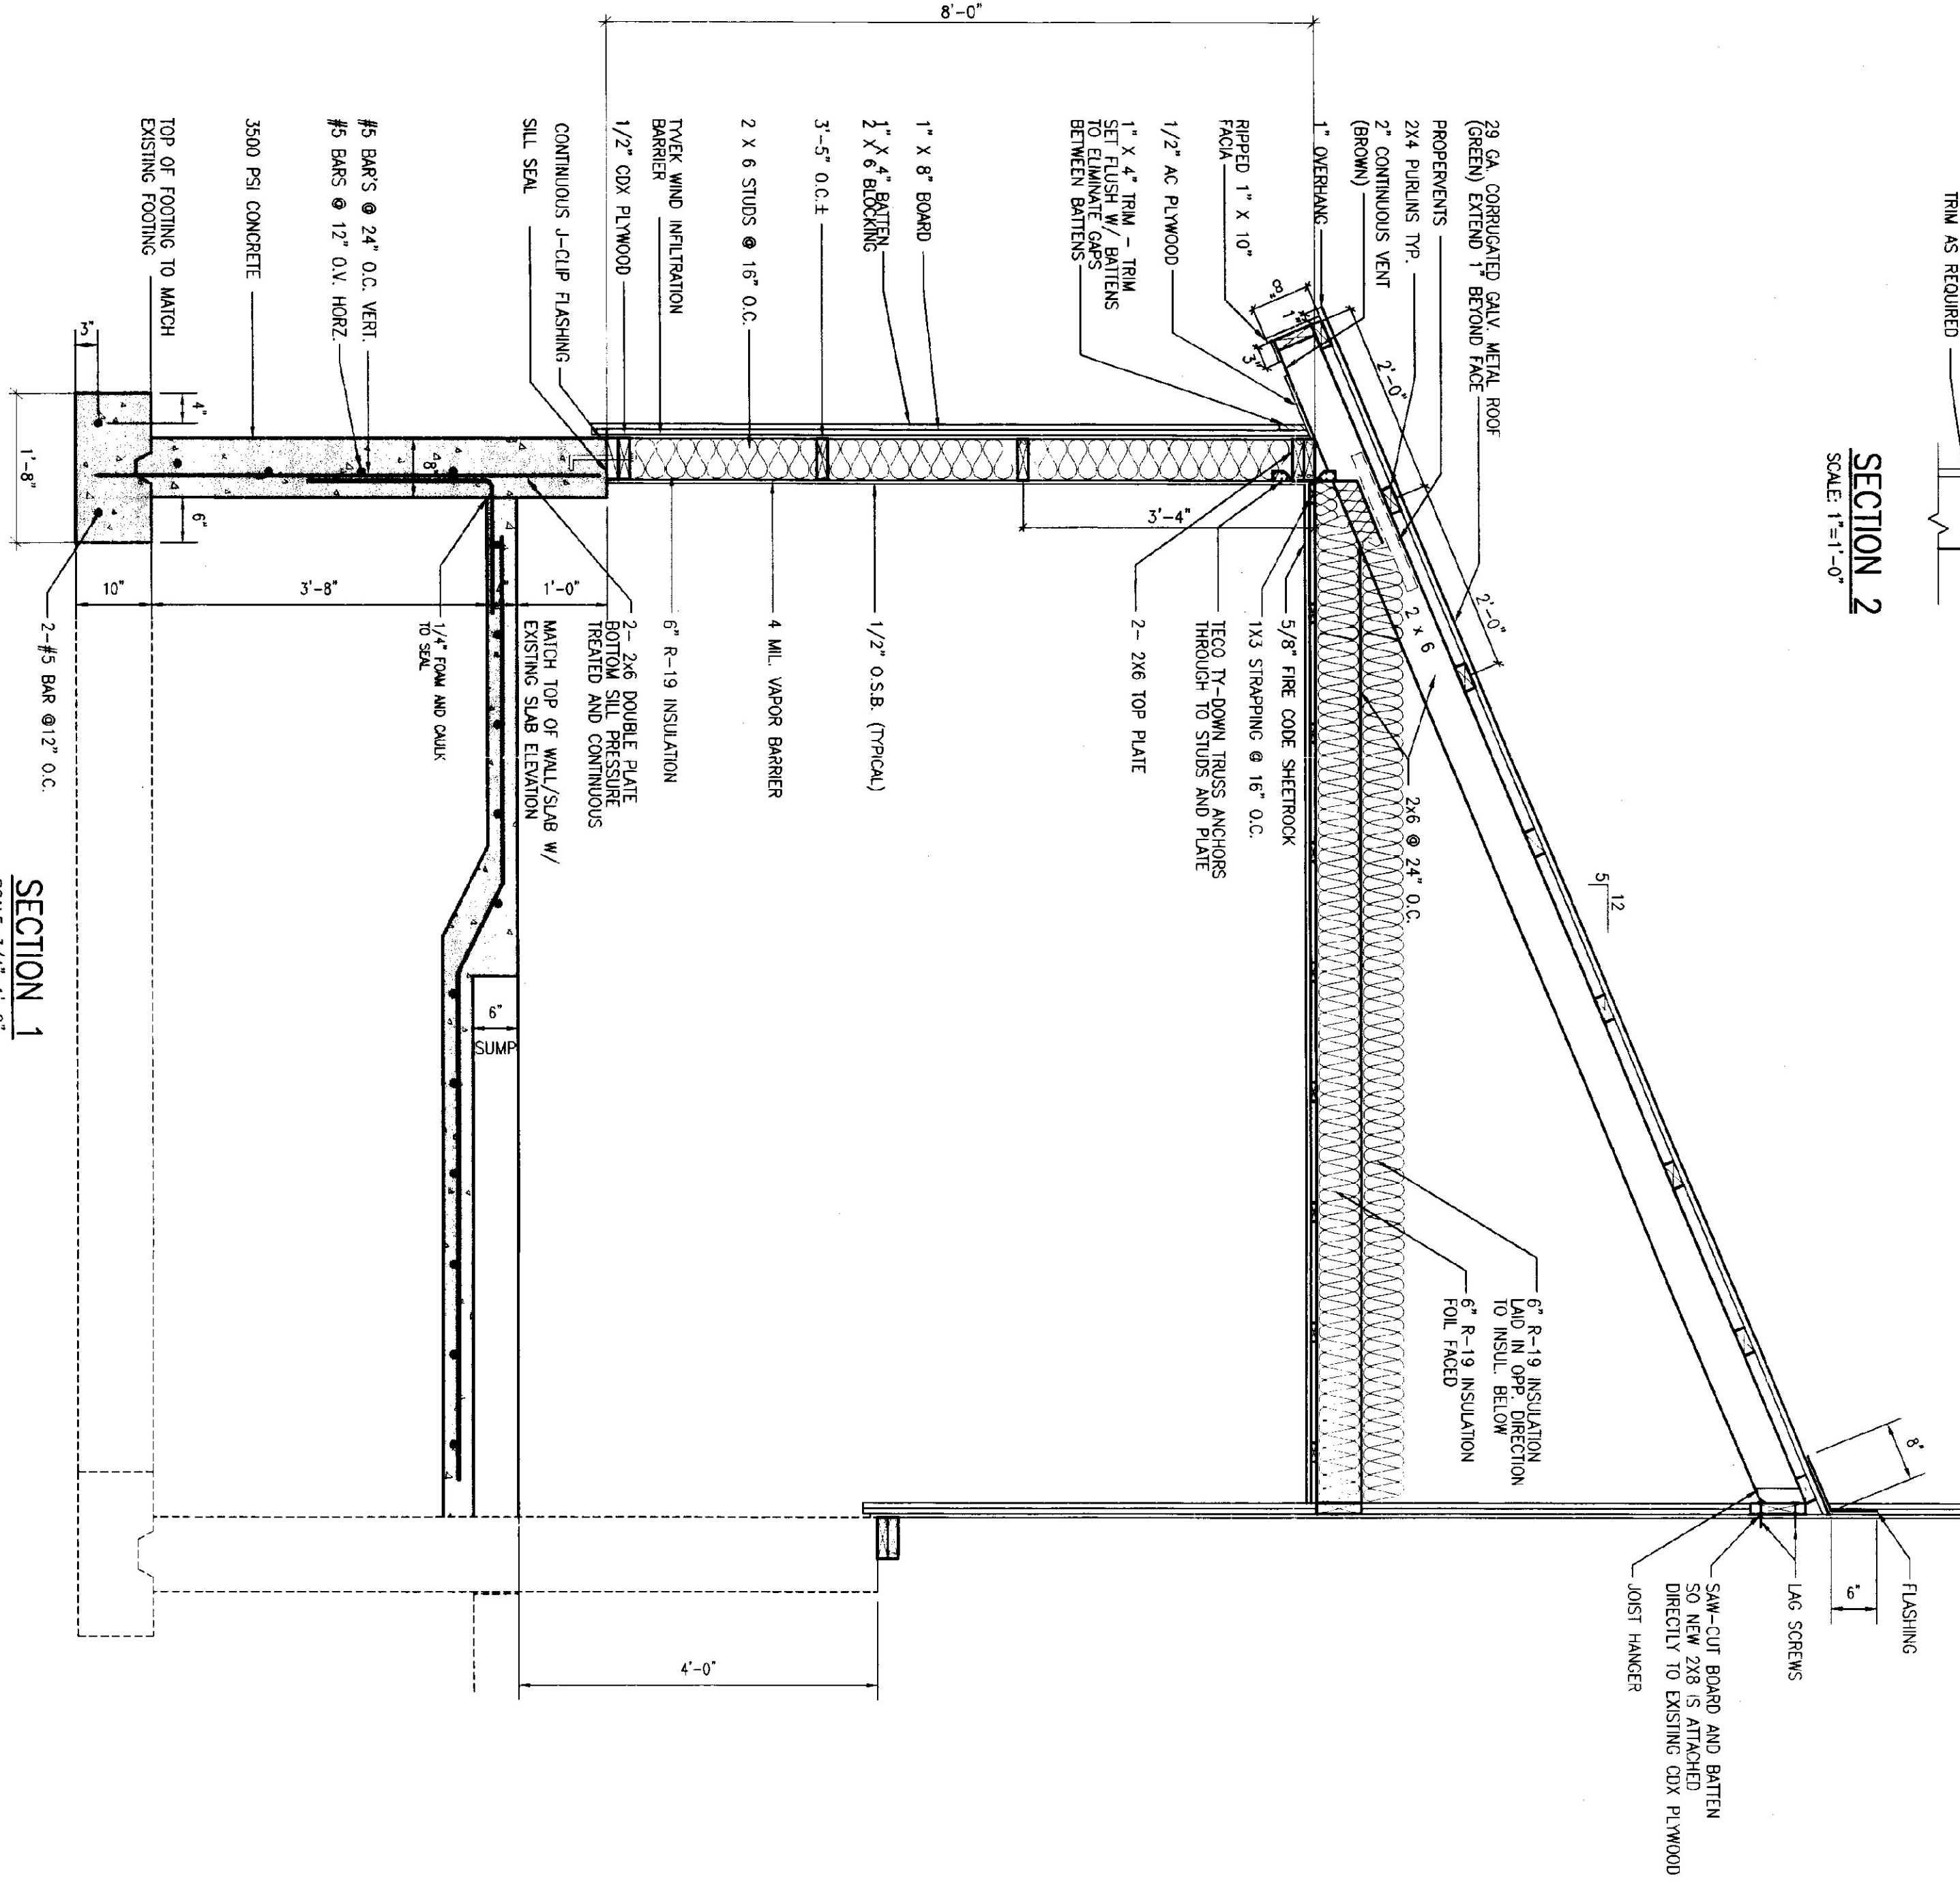

SECTION 1
SCALE: 3/4"=1'-0"

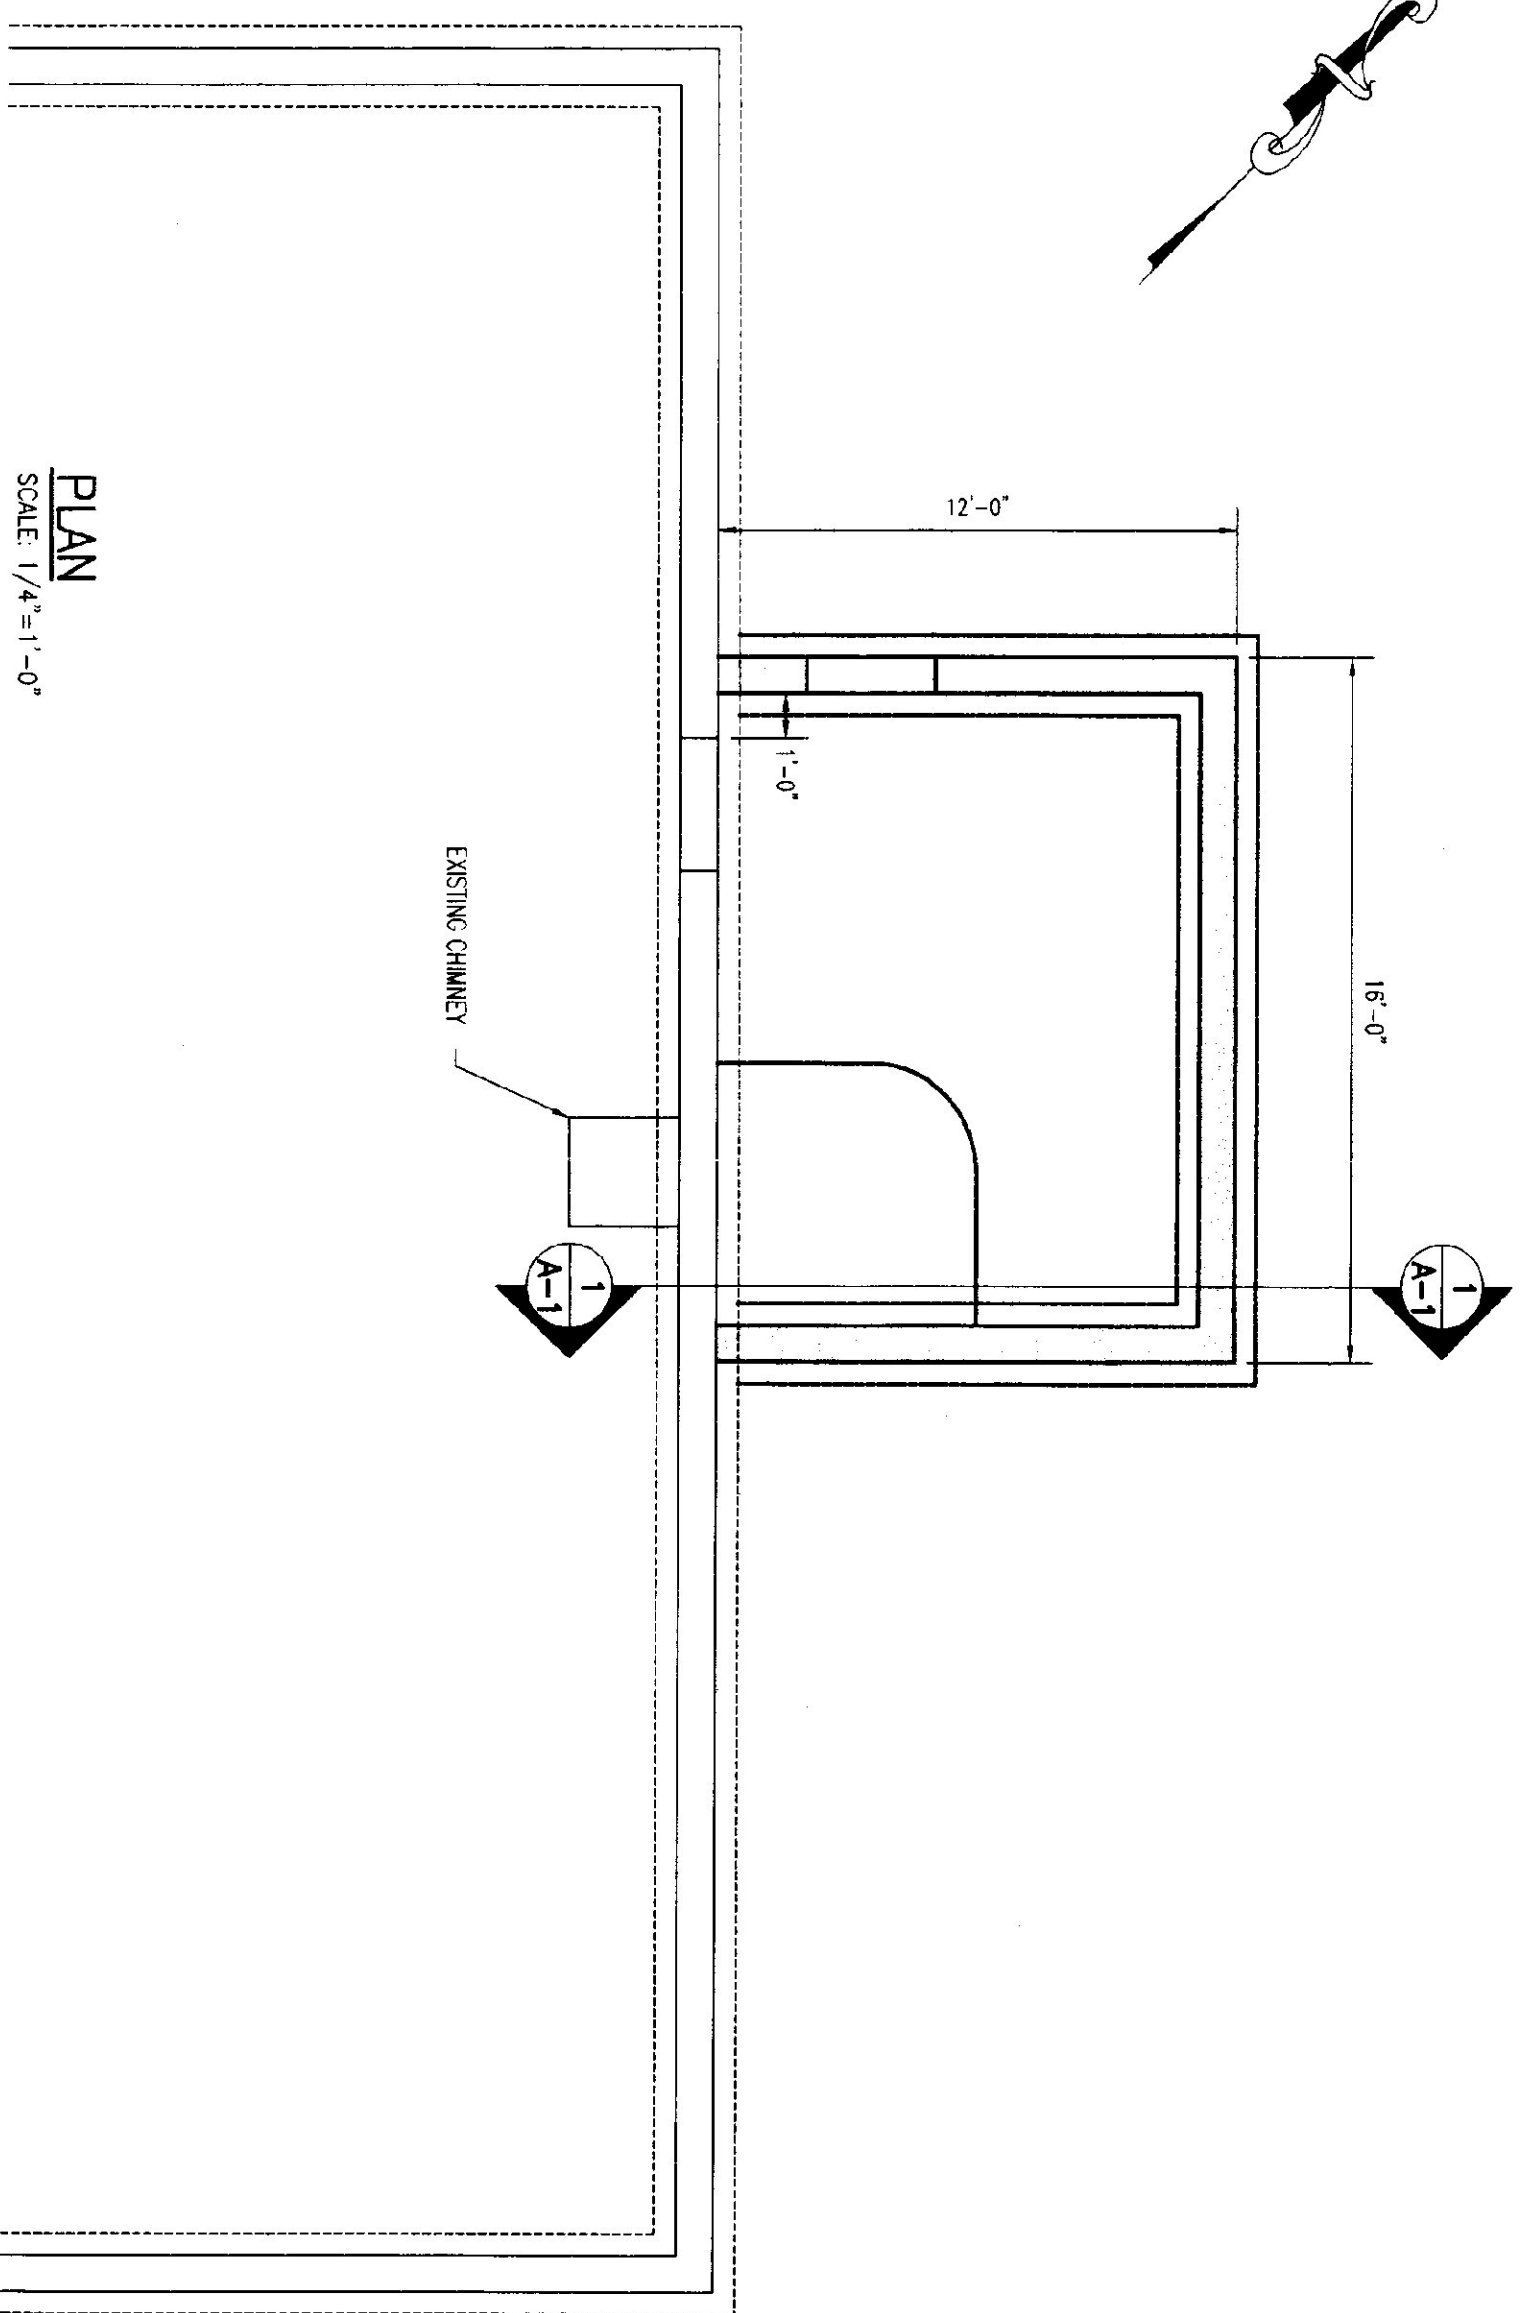

PLAN
SCALE: 1/4"=1'-0"

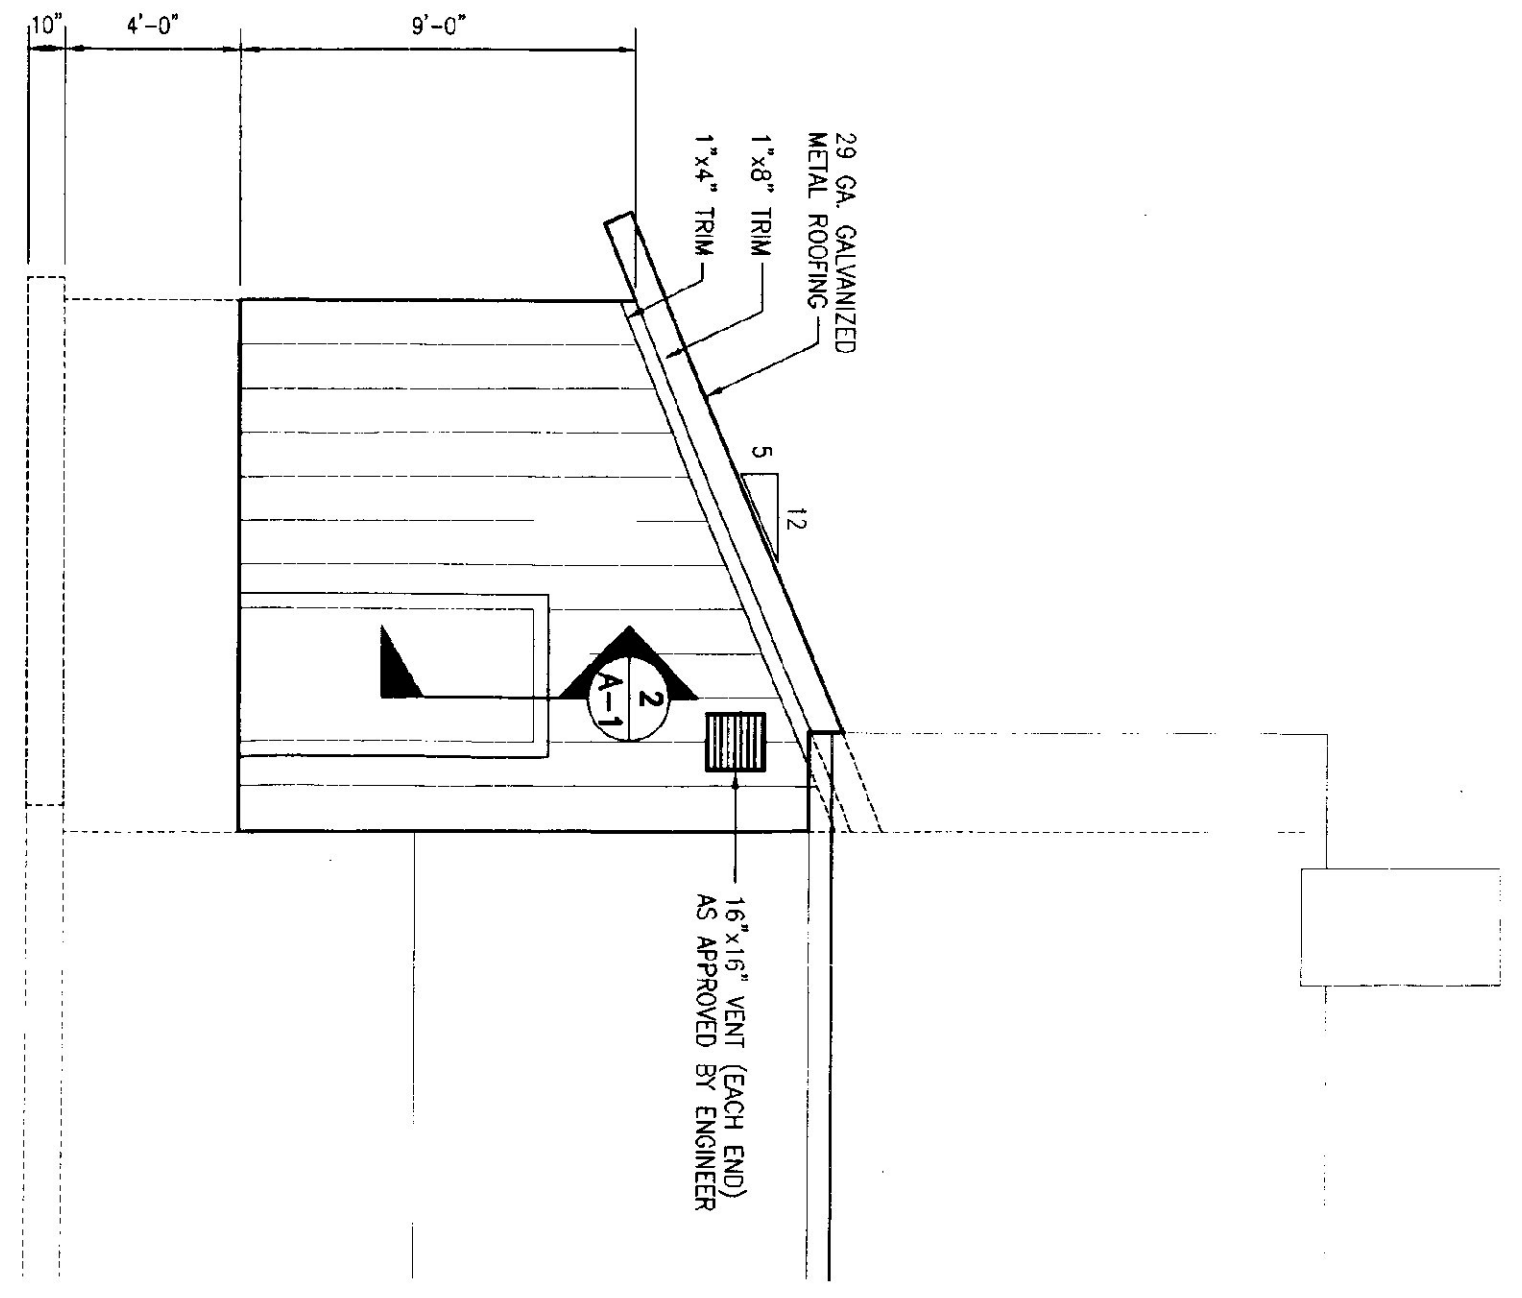

ELEVATION
SCALE: 1/4"=1'-0"

- GENERAL NOTES:**
1. REMOVE AND RE-USE EXISTING EXTERIOR DOOR IN NEW ADDITION.
 2. DRILL, PIN AND GROUT EXISTING CONCRETE WALL AND FOOTINGS TO JOIN NEW CONCRETE WALLS AND FOOTINGS.
 3. STAIN TO BE OIL BASE SEMI-TRANSPARENT SHERWIN WILLIAMS #3535.