
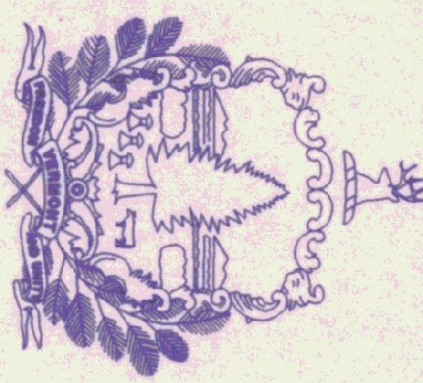
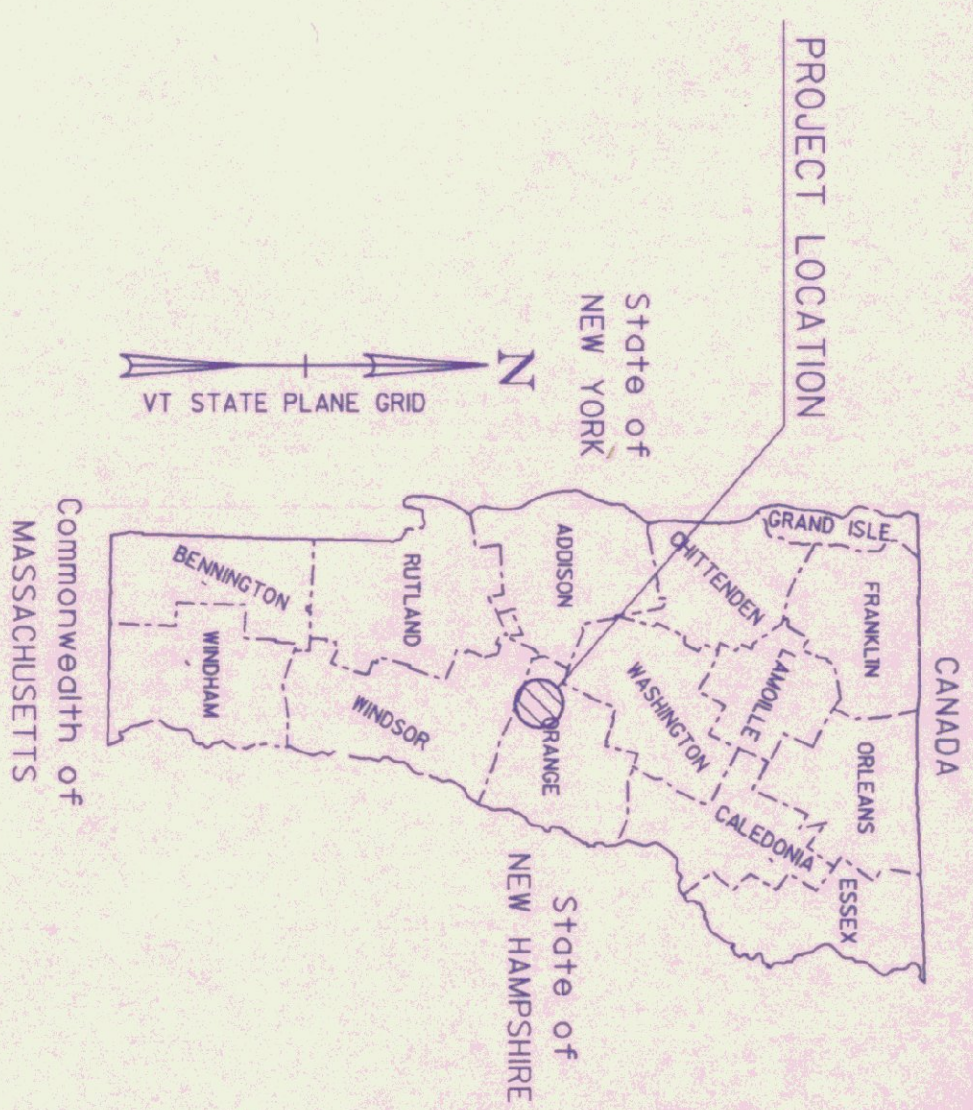


INDEX OF SHEETS

1	TITLE SHEET	
2	QUANTITY SHEET	
SD-1	GENERAL NOTES & DETAILS	
SD-2	SITE PLAN	
A-1	LOCATION AND BUILDING - 50' X 64' SALT SHEDS	
STANDARDS		
B-5	SLOPE GRADING, EMBANKMENTS, MUCK	06/01/94
B-11	METHODS OF SLOPE STABILIZATION	06/01/94
D-3	TREATED GUTTERS	06/01/94
T-1	TEMPORARY EROSION CONTROL DETAILS	06/01/94
T-2	TEMPORARY EROSION CONTROL DETAILS	06/01/94

STATE OF VERMONT  
 AGENCY OF TRANSPORTATION  
  
 PROPOSED IMPROVEMENT  
 CONSTRUCTION OF NEW  
 SAND-SALT SHEDS  
 TOWN OF RANDOLPH  
 COUNTY OF ORANGE

WORK TO BE PERFORMED UNDER THIS CONTRACT INCLUDES  
 CONSTRUCTION OF A NEW SAND-SALT SHEDS, SITE WORK,  
 PAVING, DRAINAGE, LANDSCAPING, AND INCIDENTAL ITEMS.

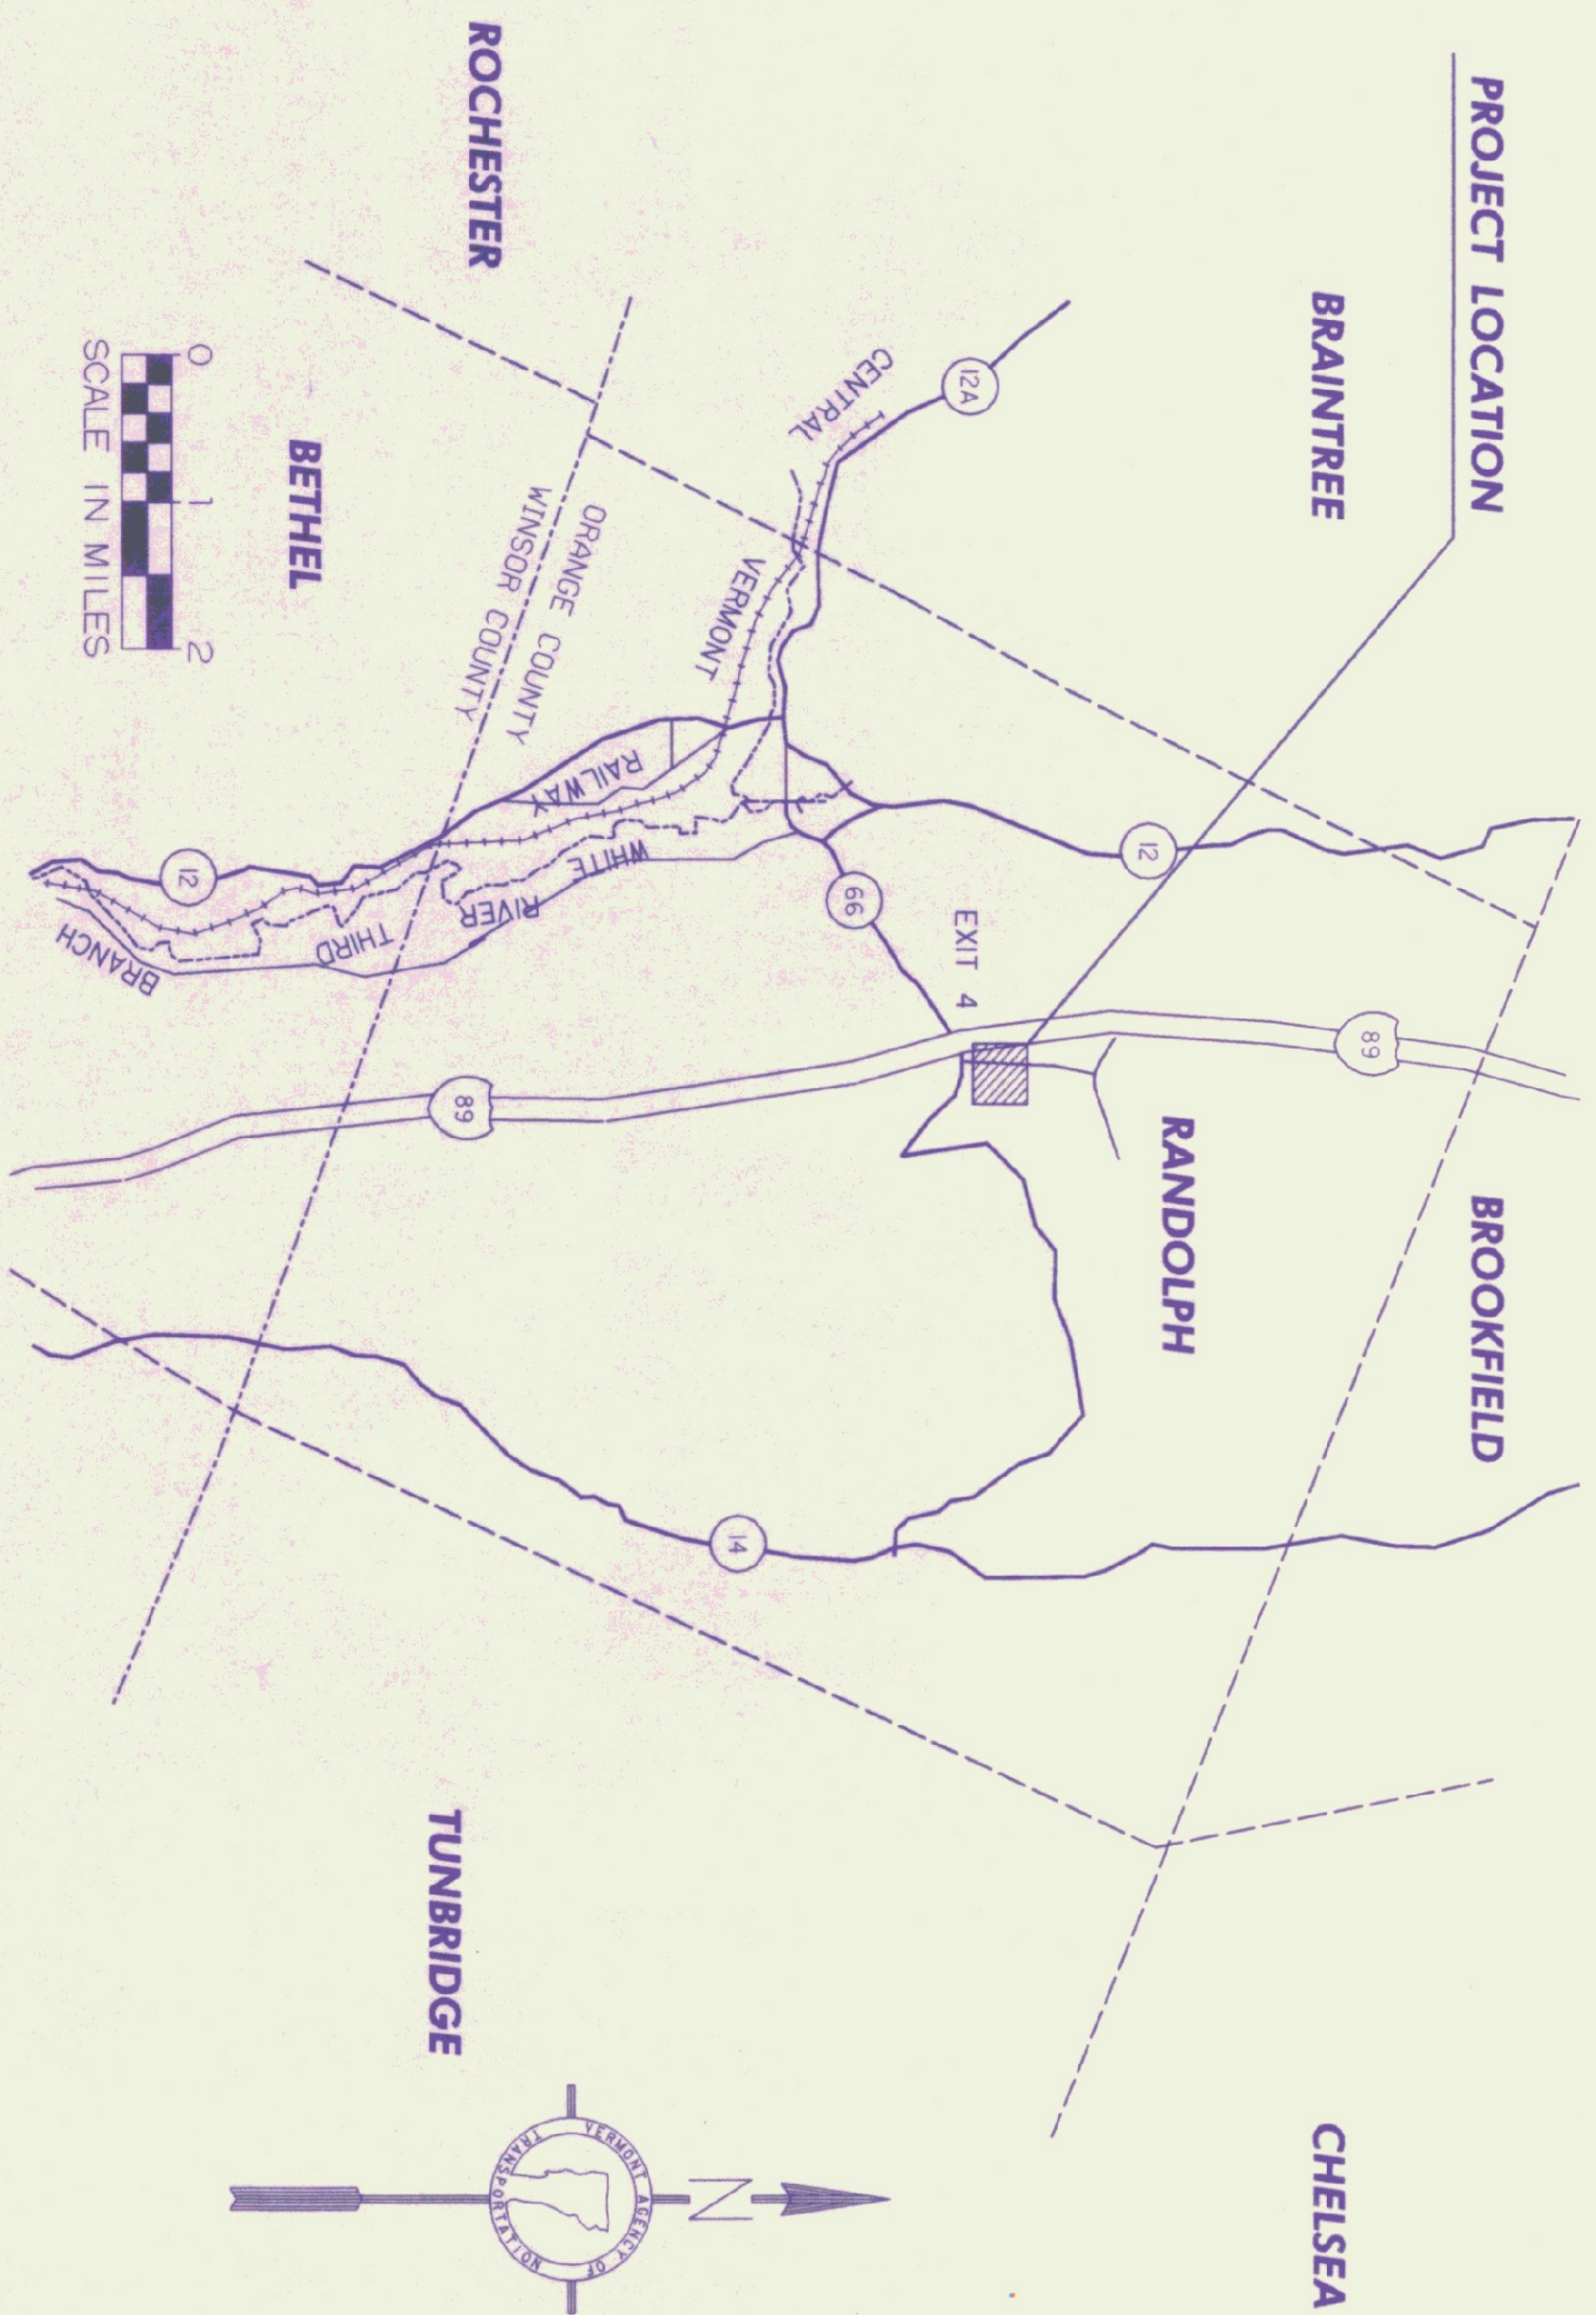

THESE PLANS ARE SUBJECT TO SUCH ENGINEERING CHANGES AS MAY BE REQUIRED BY THE CHIEF ENGINEER. CONSTRUCTION IS TO BE CARRIED ON IN ACCORDANCE WITH THESE PLANS AND THE STANDARD SPECIFICATIONS FOR CONSTRUCTION DATED 1990, AS APPROVED BY THE FEDERAL HIGHWAY ADMINISTRATION ON MARCH 15, 1990 FOR USE ON THIS PROJECT, INCLUDING ALL SUBSEQUENT REVISIONS AND SUCH REVISED SPECIFICATIONS AND SPECIAL PROVISIONS AS ARE INCORPORATED IN THESE PLANS.

DATUM	
VERTICAL	
HORIZONTAL	



APPROVED	<i>David C. Davis</i>	DATE	3/3/99
DIRECTOR OF MAINTENANCE			
PROJECT RANDOLPH STP SALT(T)			
SHEET 1 OF 5 SHEETS			