




1  
A-4.0  
BUILDING SECTION  
1/4" = 1'-0"

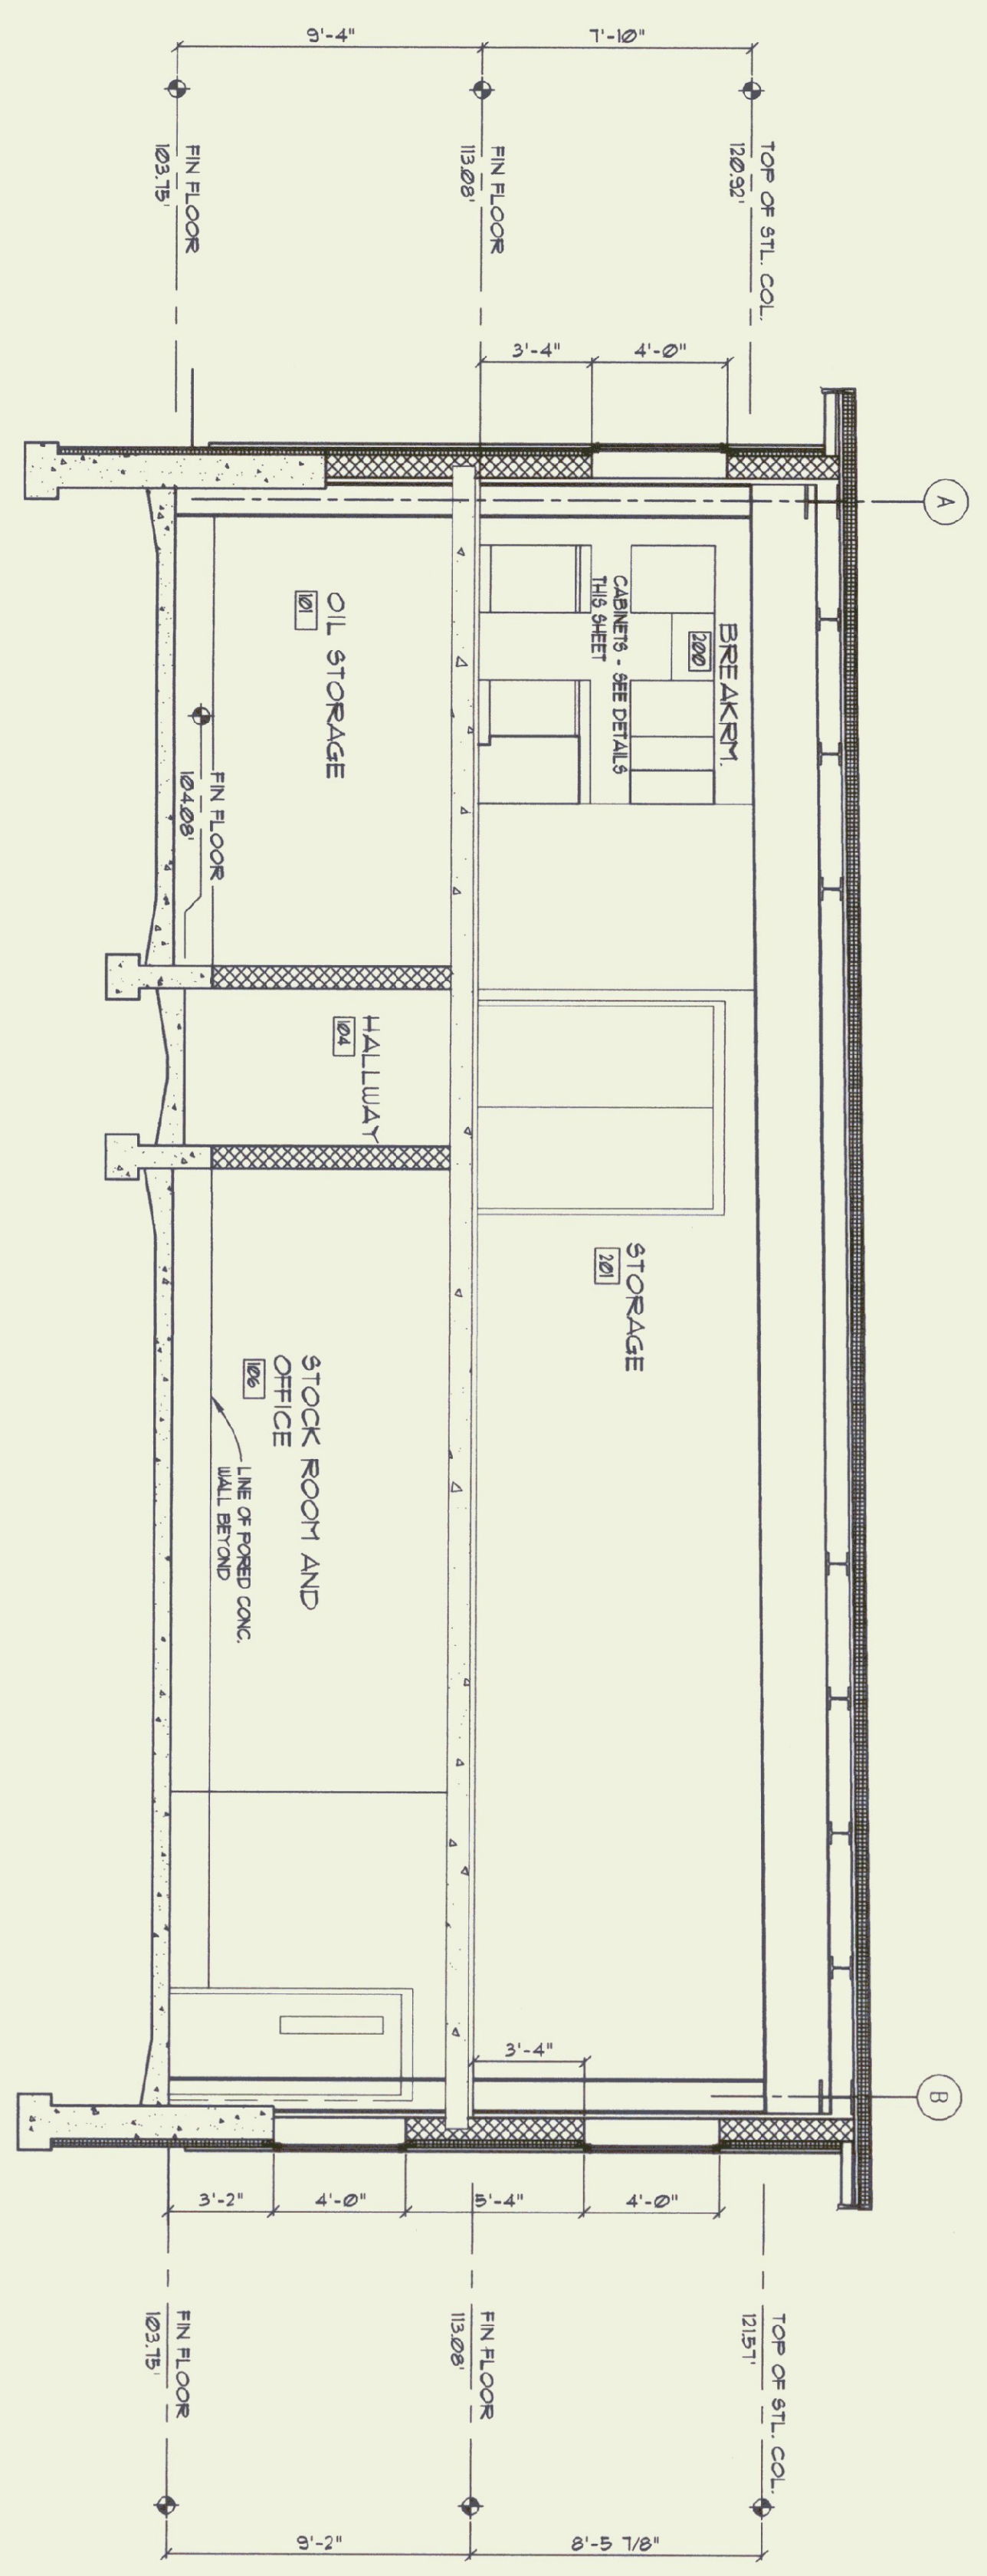


2  
A-4.0  
BUILDING SECTION  
1/4" = 1'-0"

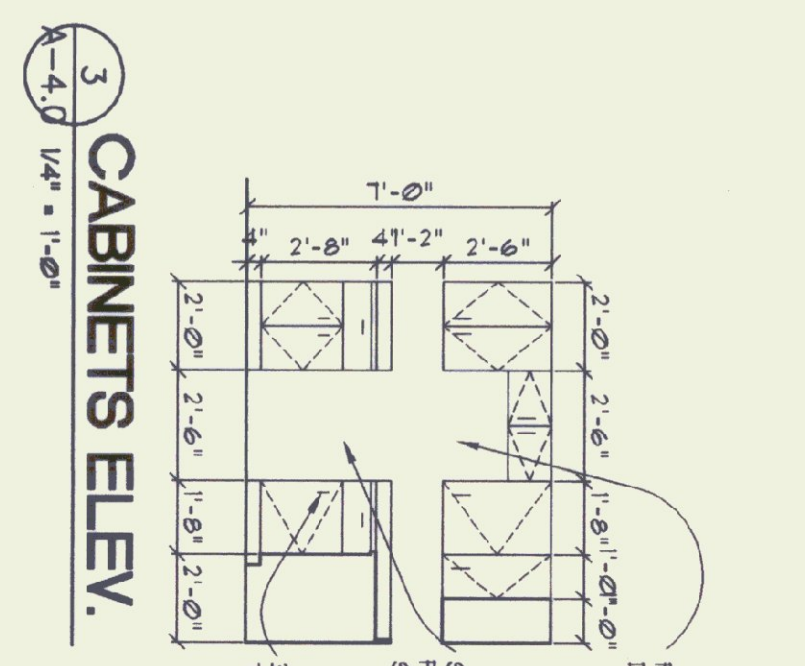


3  
A-4.0  
CABINETS ELEV.  
1/4" = 1'-0"

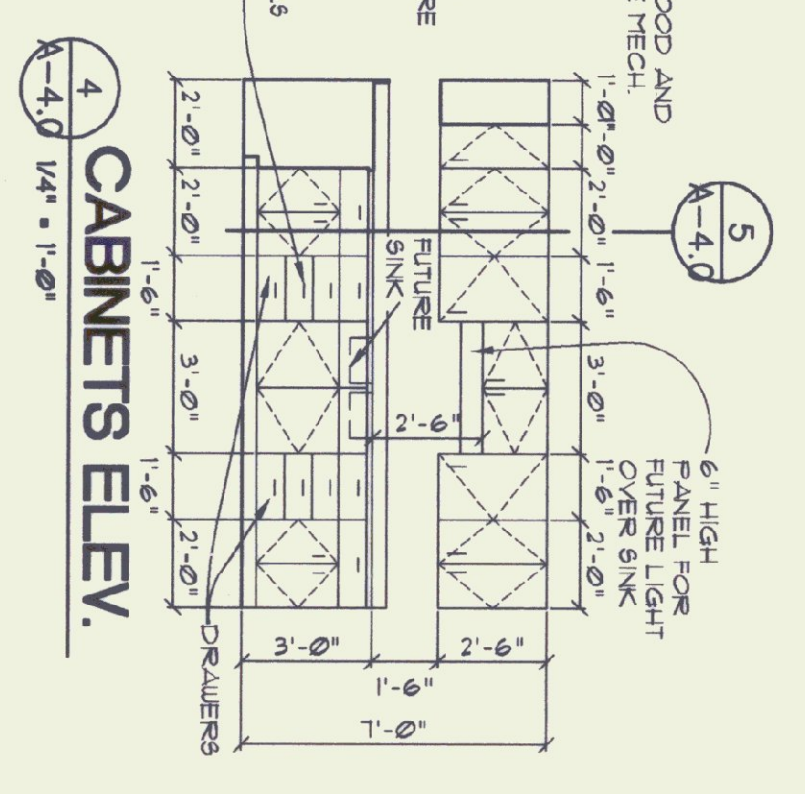

4  
A-4.0  
CABINETS ELEV.  
1/4" = 1'-0"

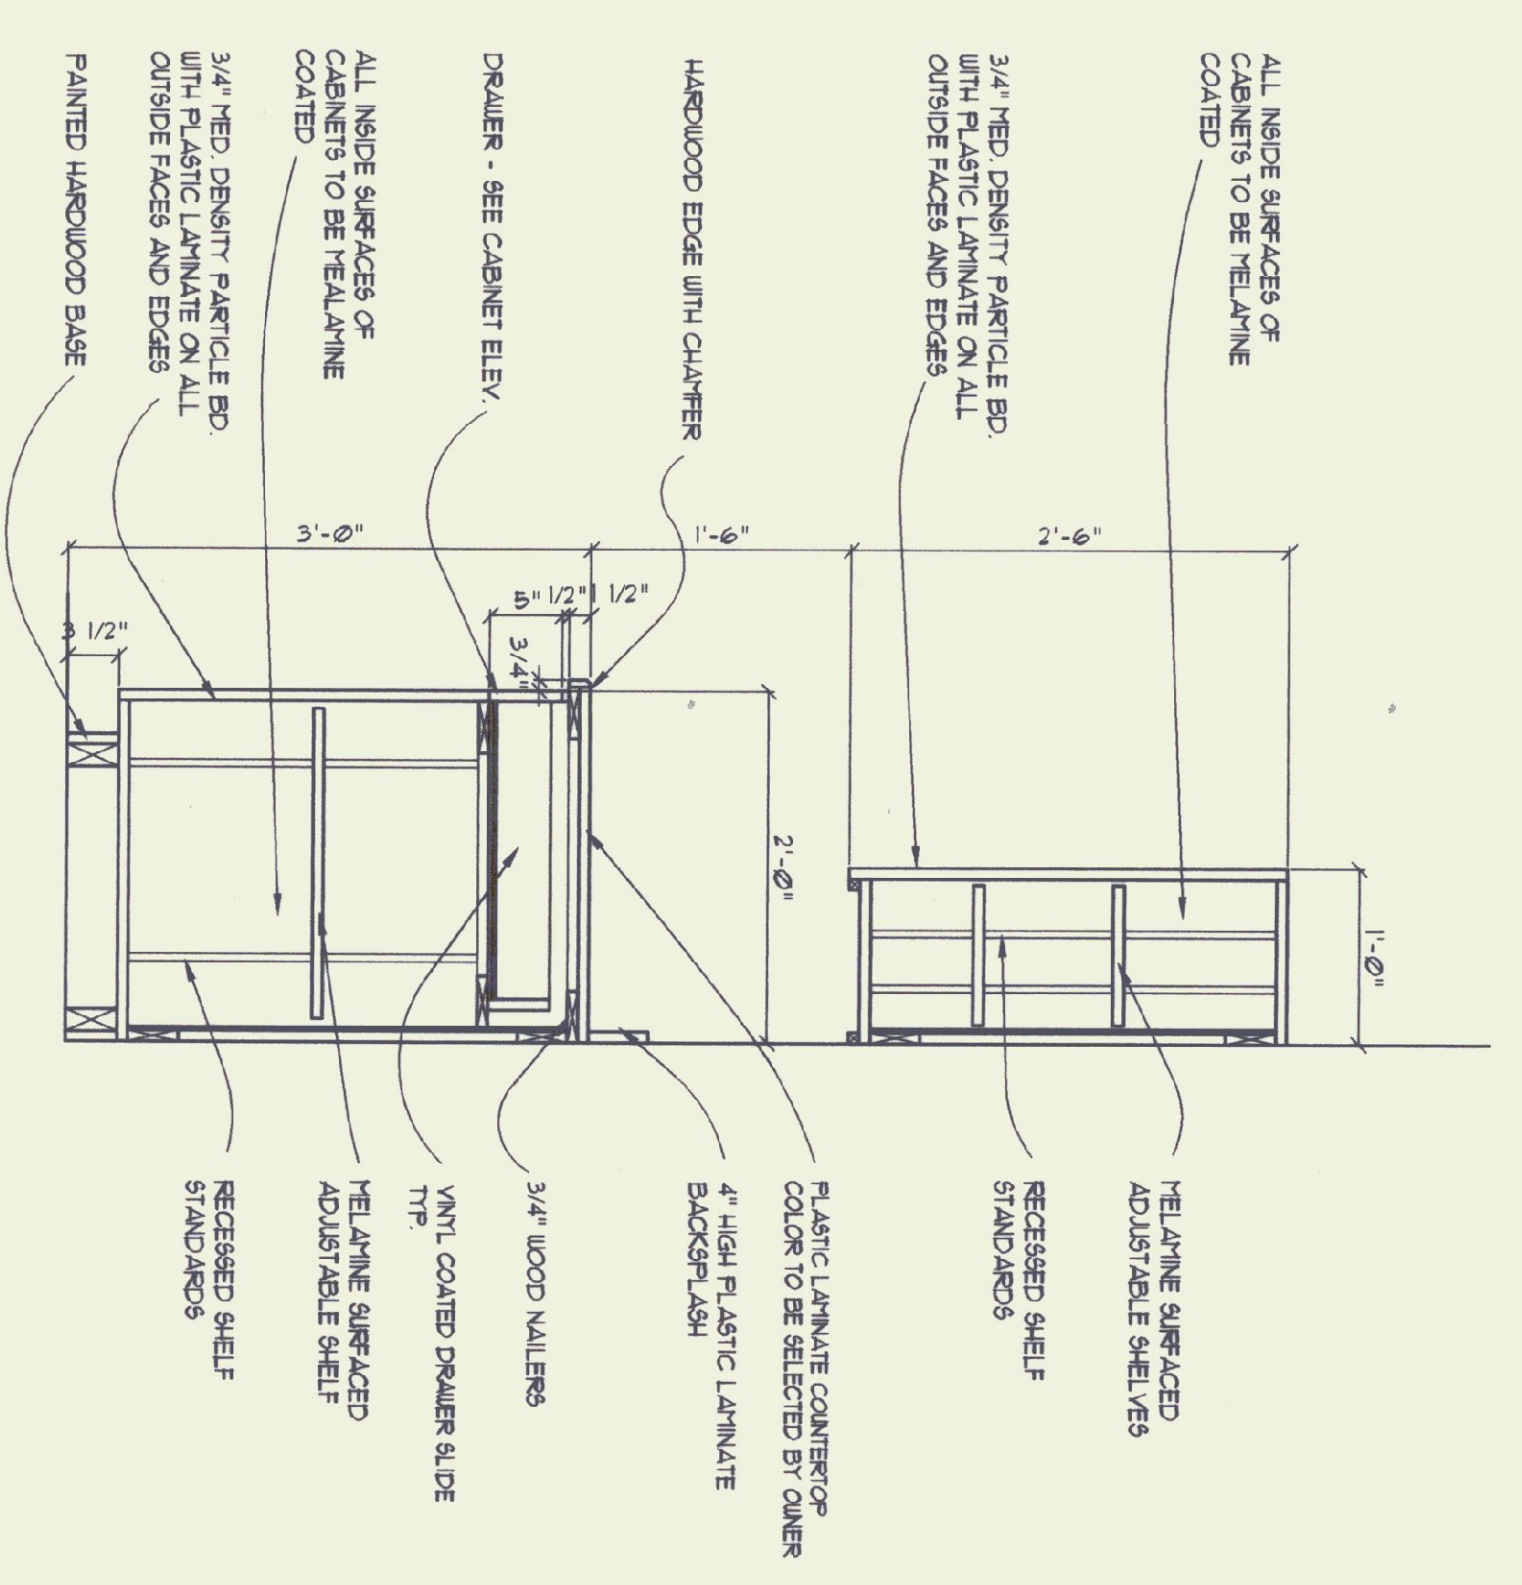

5  
A-4.0  
TYP. CABINET SECT.  
1/4" = 1'-0"

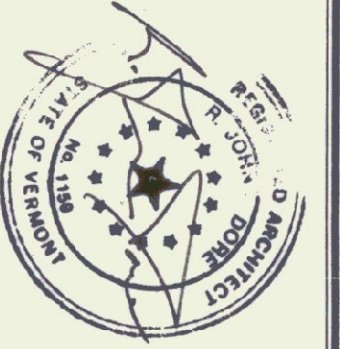

**DORE AND WHITTIER INC.**  
ARCHITECTS • PROJECT MANAGERS  
1795 WILLISTON ROAD • SOUTH BURLINGTON VERMONT

STATE OF VERMONT  
DEPARTMENT OF BUILDINGS  
AND GENERAL SERVICES  
AGENCY OF ADMINISTRATION  
MONTPELIER, VERMONT



AGENCY OF TRANSPORTATION  
COLCHESTER MAINTENANCE FACILITY  
CHIMNEY CORNERS  
COLCHESTER, VERMONT

REVISIONS	DATE	BY	APPR.
2000	15 OCT. 1999	APD	APD

SCALE: AS NOTED

COLCHESTER  
MAINTENANCE  
GARAGE