



ELEVATION @ FRONT ENTRANCE
1/4" = 1'-0"

SIDE ELEVATION @ RAMP
1/4" = 1'-0"


- NOTES:
1. ALL EXTERIOR WOOD SHALL HAVE TWO COATS OF "WOODLITE PRESERVATIVE" BEFORE CONSTRUCTION AND ONE COAT AFTER CONSTRUCTION. TO BE PAINTED WITH TWO COATS, ALKID FLOOR ENAMEL WITH NON-SLIP ADHESIVE, BEUL TON "SLIP & LAURET" # 61 FLOOR ENAMEL, COLOR "SILVER".
 2. ALL ROOF, EAVINGS AND TRIM TO BE PAINTED WITH TWO COATS, ALKID FLOOR ENAMEL, COLOR "SILVER".
 3. PAINT & LAURET HOUSE & TRIM FINISH, ALKID "WHITE", 2E EQUAL.
 4. PAINT & LAURET HOUSE & TRIM FINISH, ALKID "WHITE", 2E EQUAL.
 5. PAINT MEDICAL STONE AT VESTIBULE CARBLES TO MATCH EXISTING.
 6. PAINT STEEL HANDRAILS W/ ZINC CHROMATE. MATCH PLUMBER PRIOR TO APPLICATION OF TWO COATS ALKID PAINT.

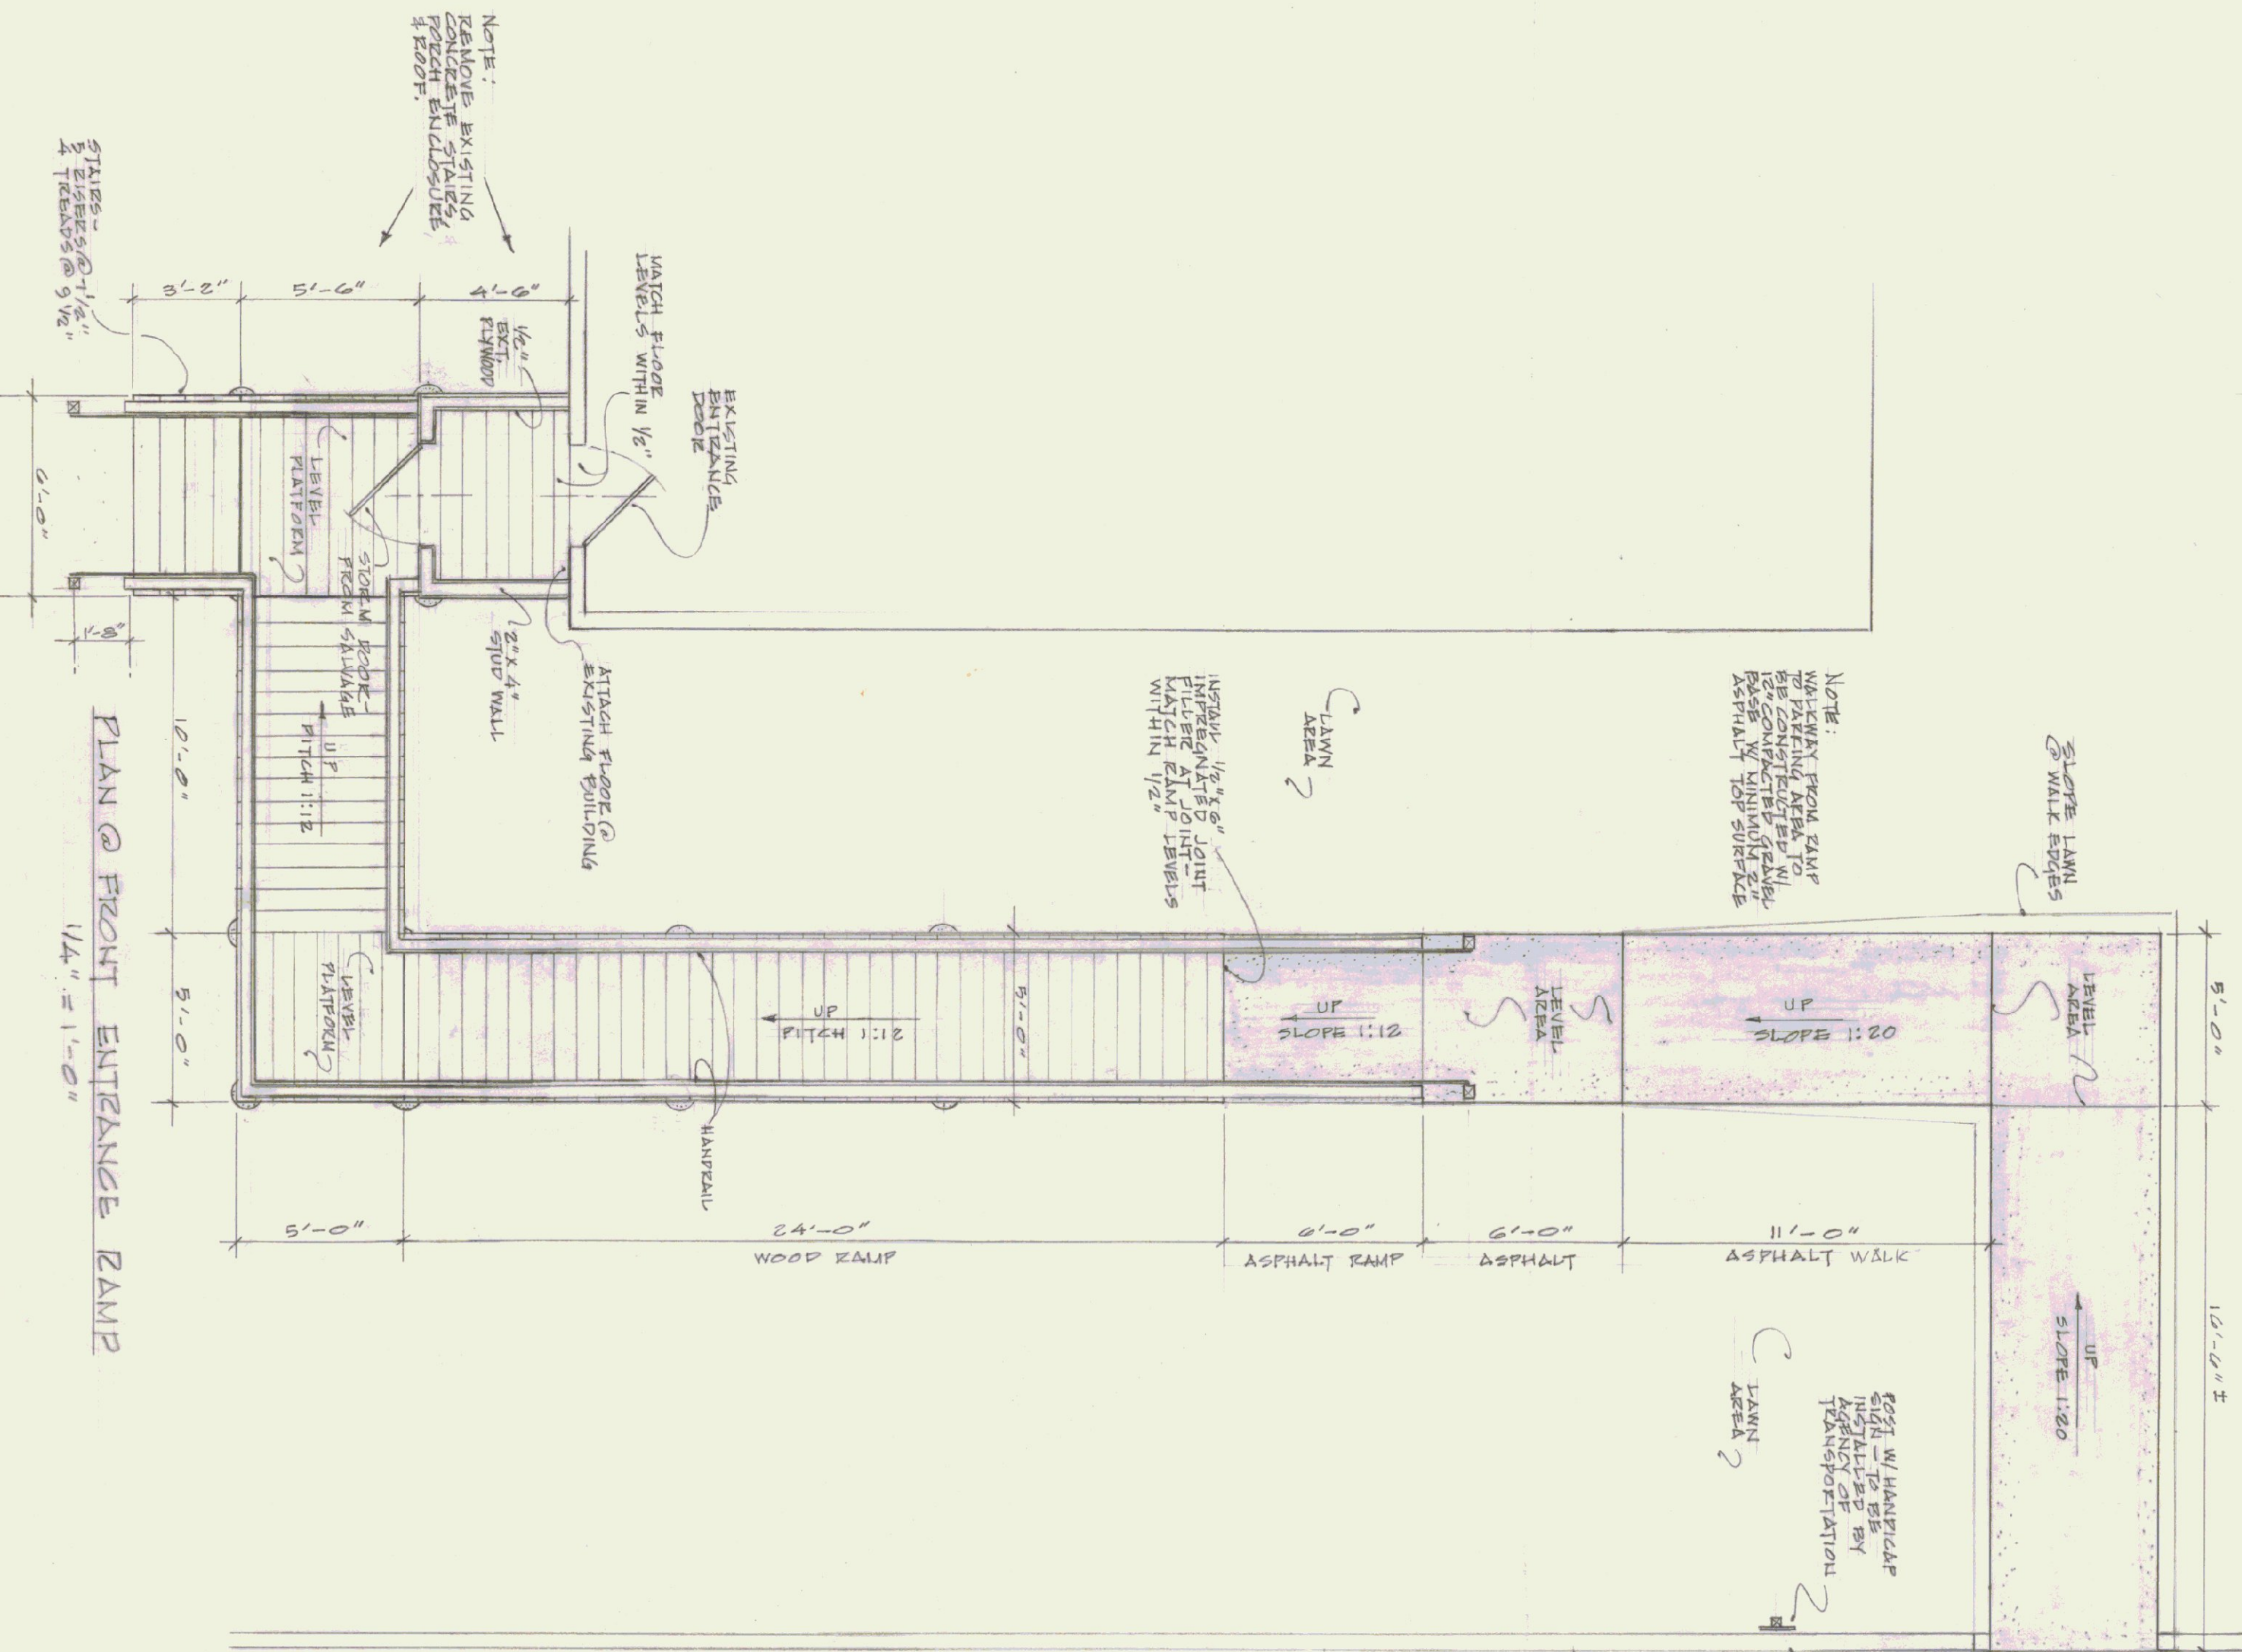

PLAN @ FRONT ENTRANCE RAMP
1/4" = 1'-0"

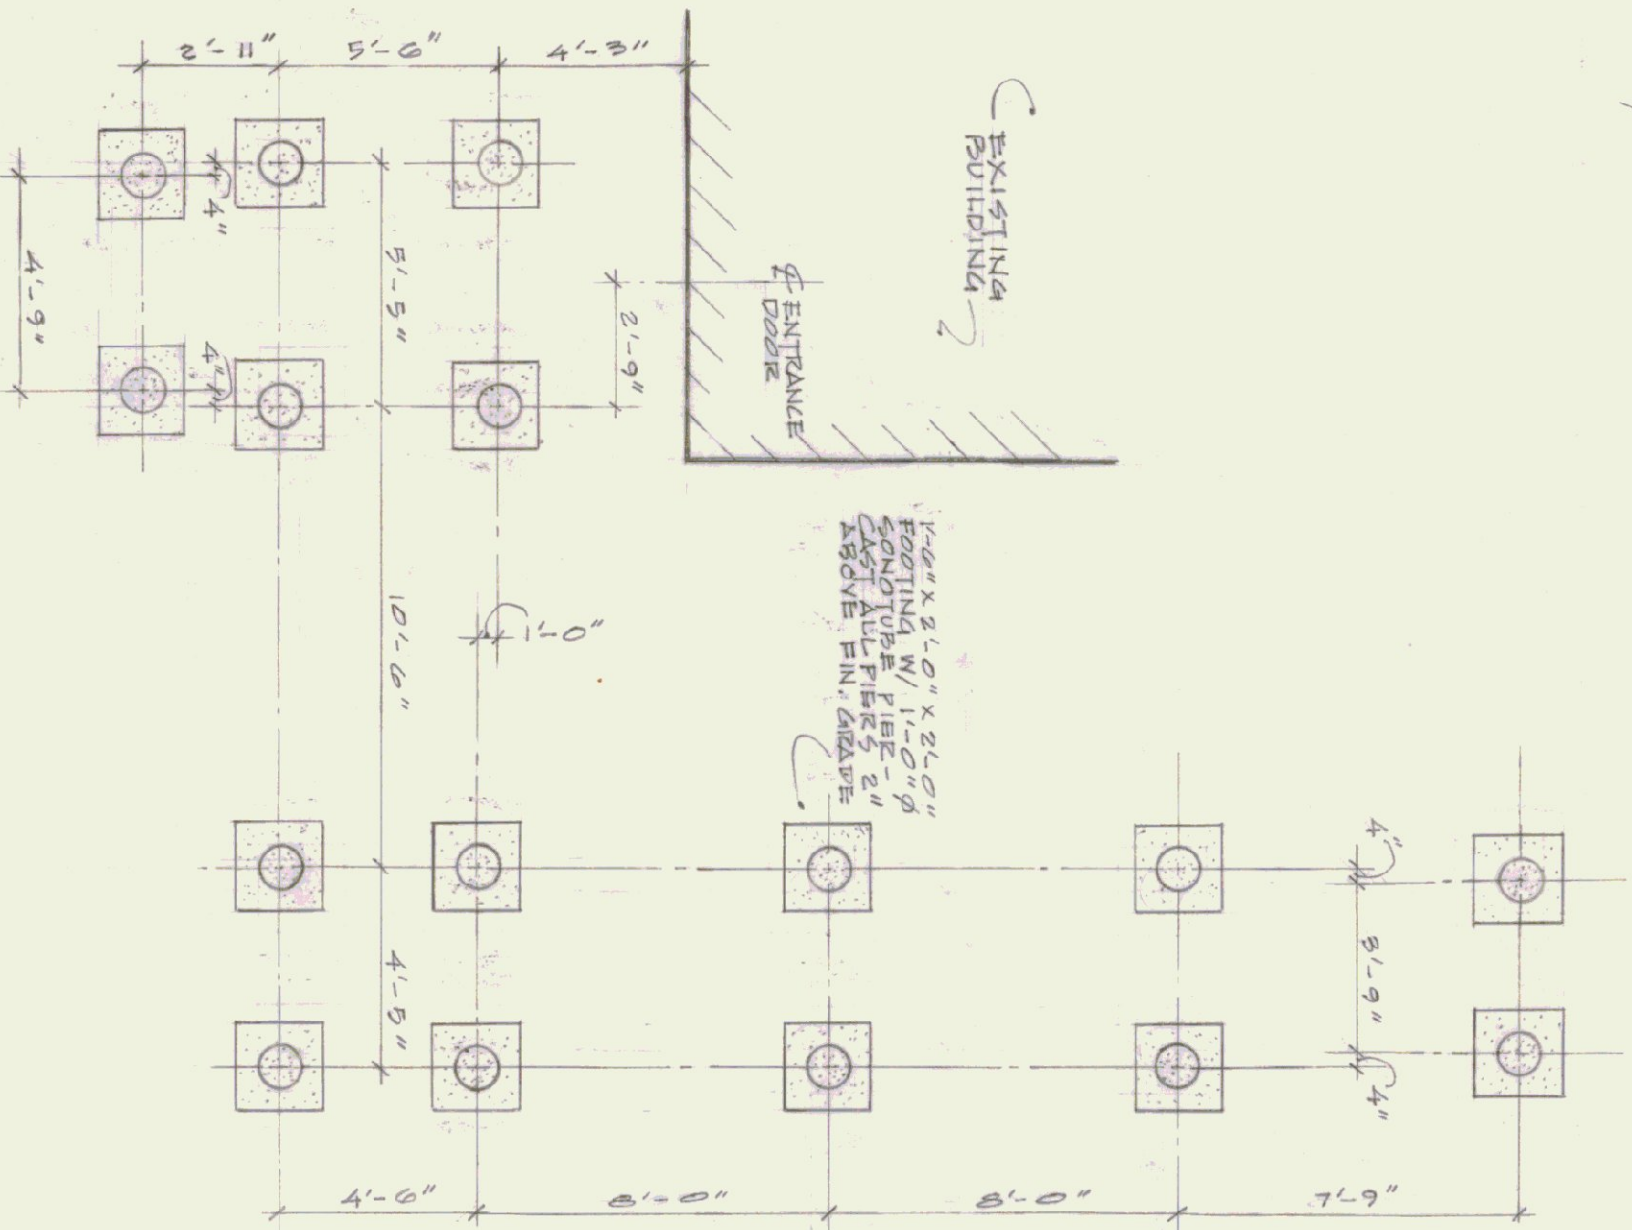

PLAN @ PIER FOUNDATION
1/4" = 1'-0"

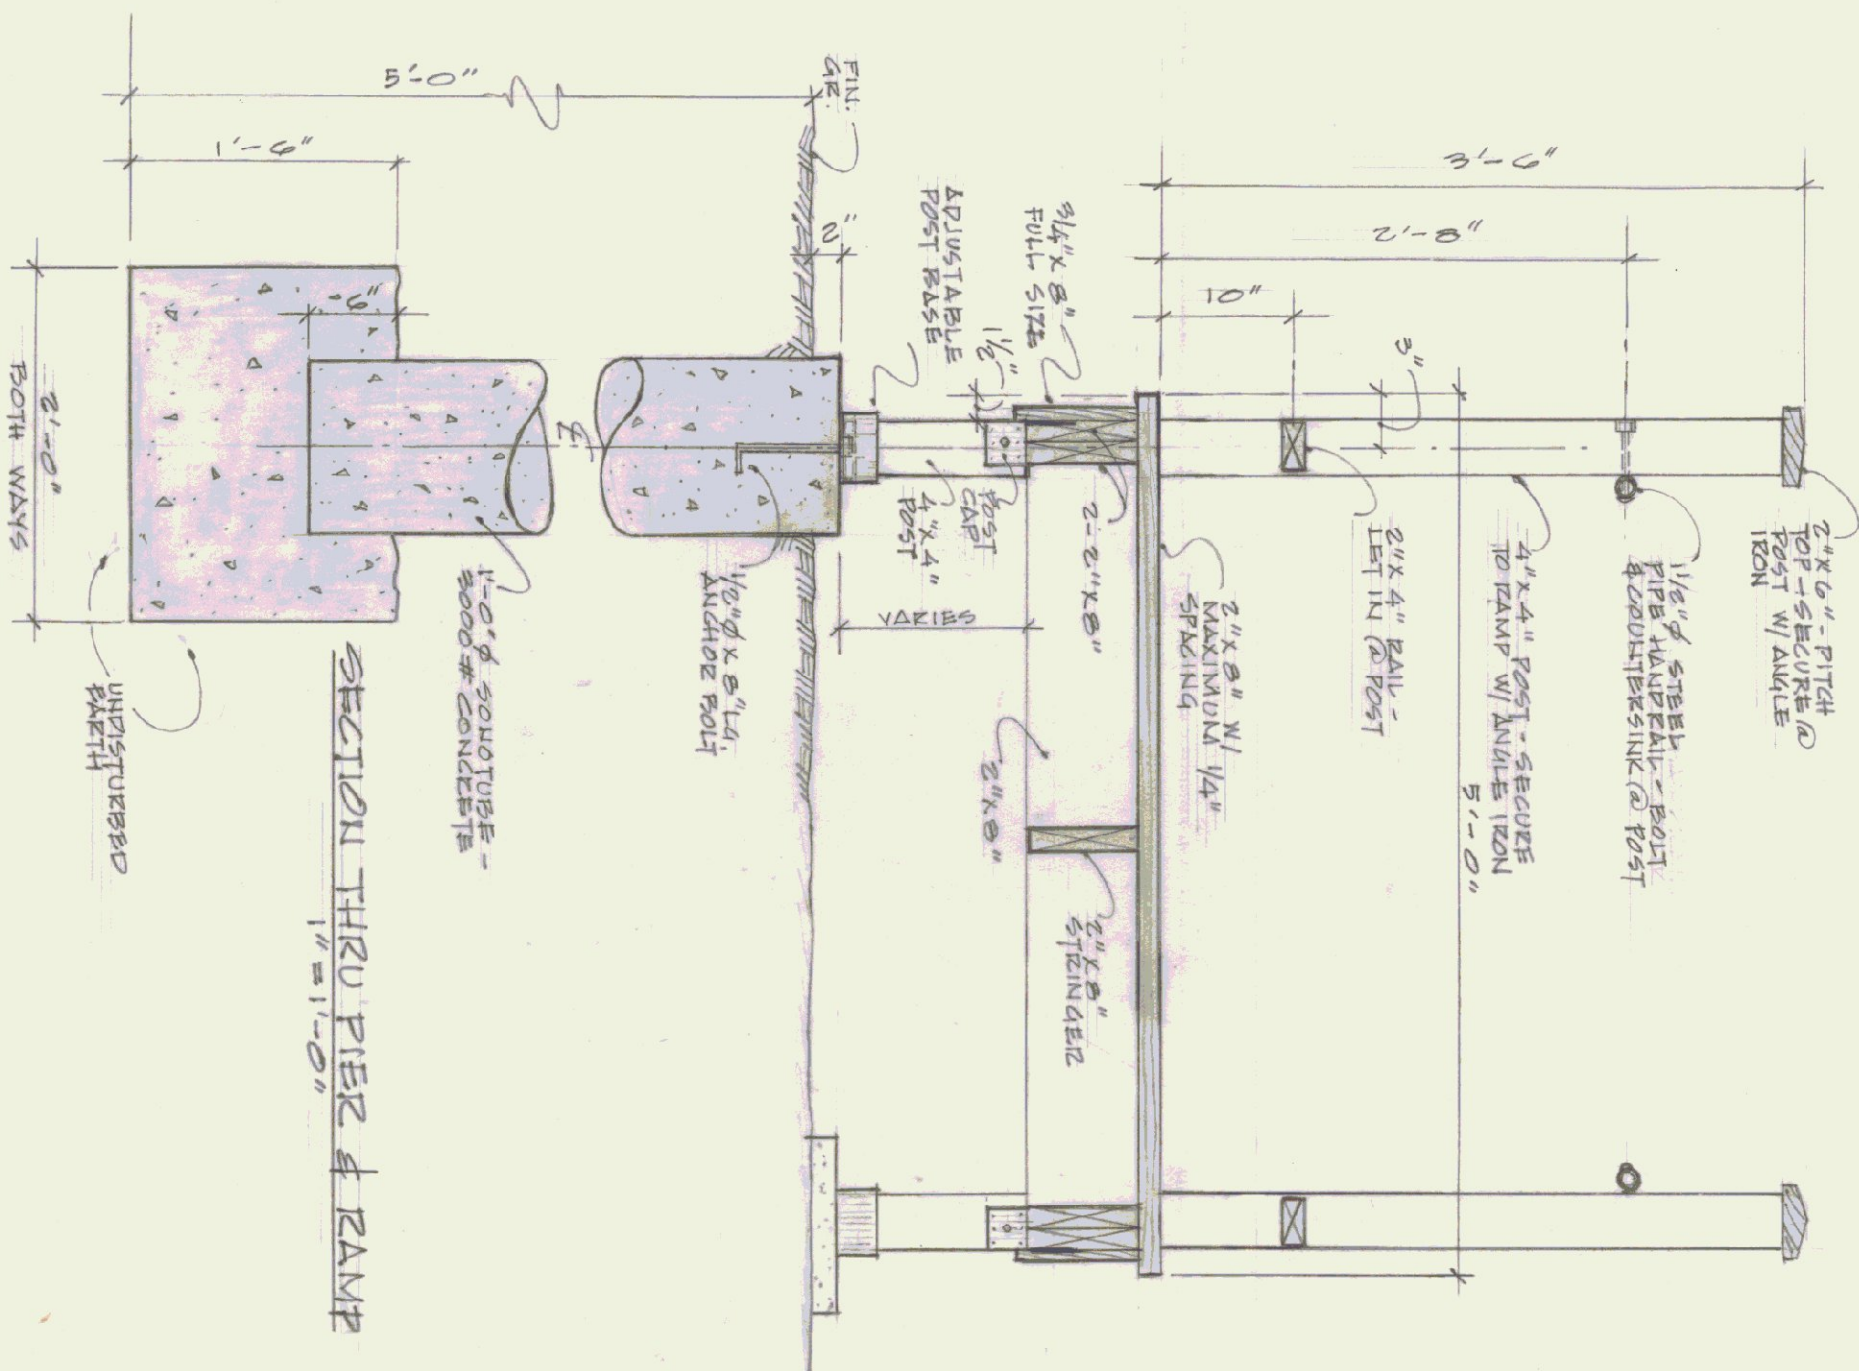

STATE OF VERMONT			
DIVISION OF STATE BUILDINGS			
AGENCY OF ADMINISTRATION			
MONTPELIER.			
ENTRANCE RAMP ADDITION			
A.O.T. DISTRICT OFFICE # 5			
COLCHESTER, VT.			
DATE:	4/28/00	REVISIONS:	DWG. NO. 1
DRAWN BY:	J. HUGHES	APPROVED BY:	J. HUGHES
		1 OF 1	