




SECTION 1-1
SCALE: 1/2" = 1'-0"

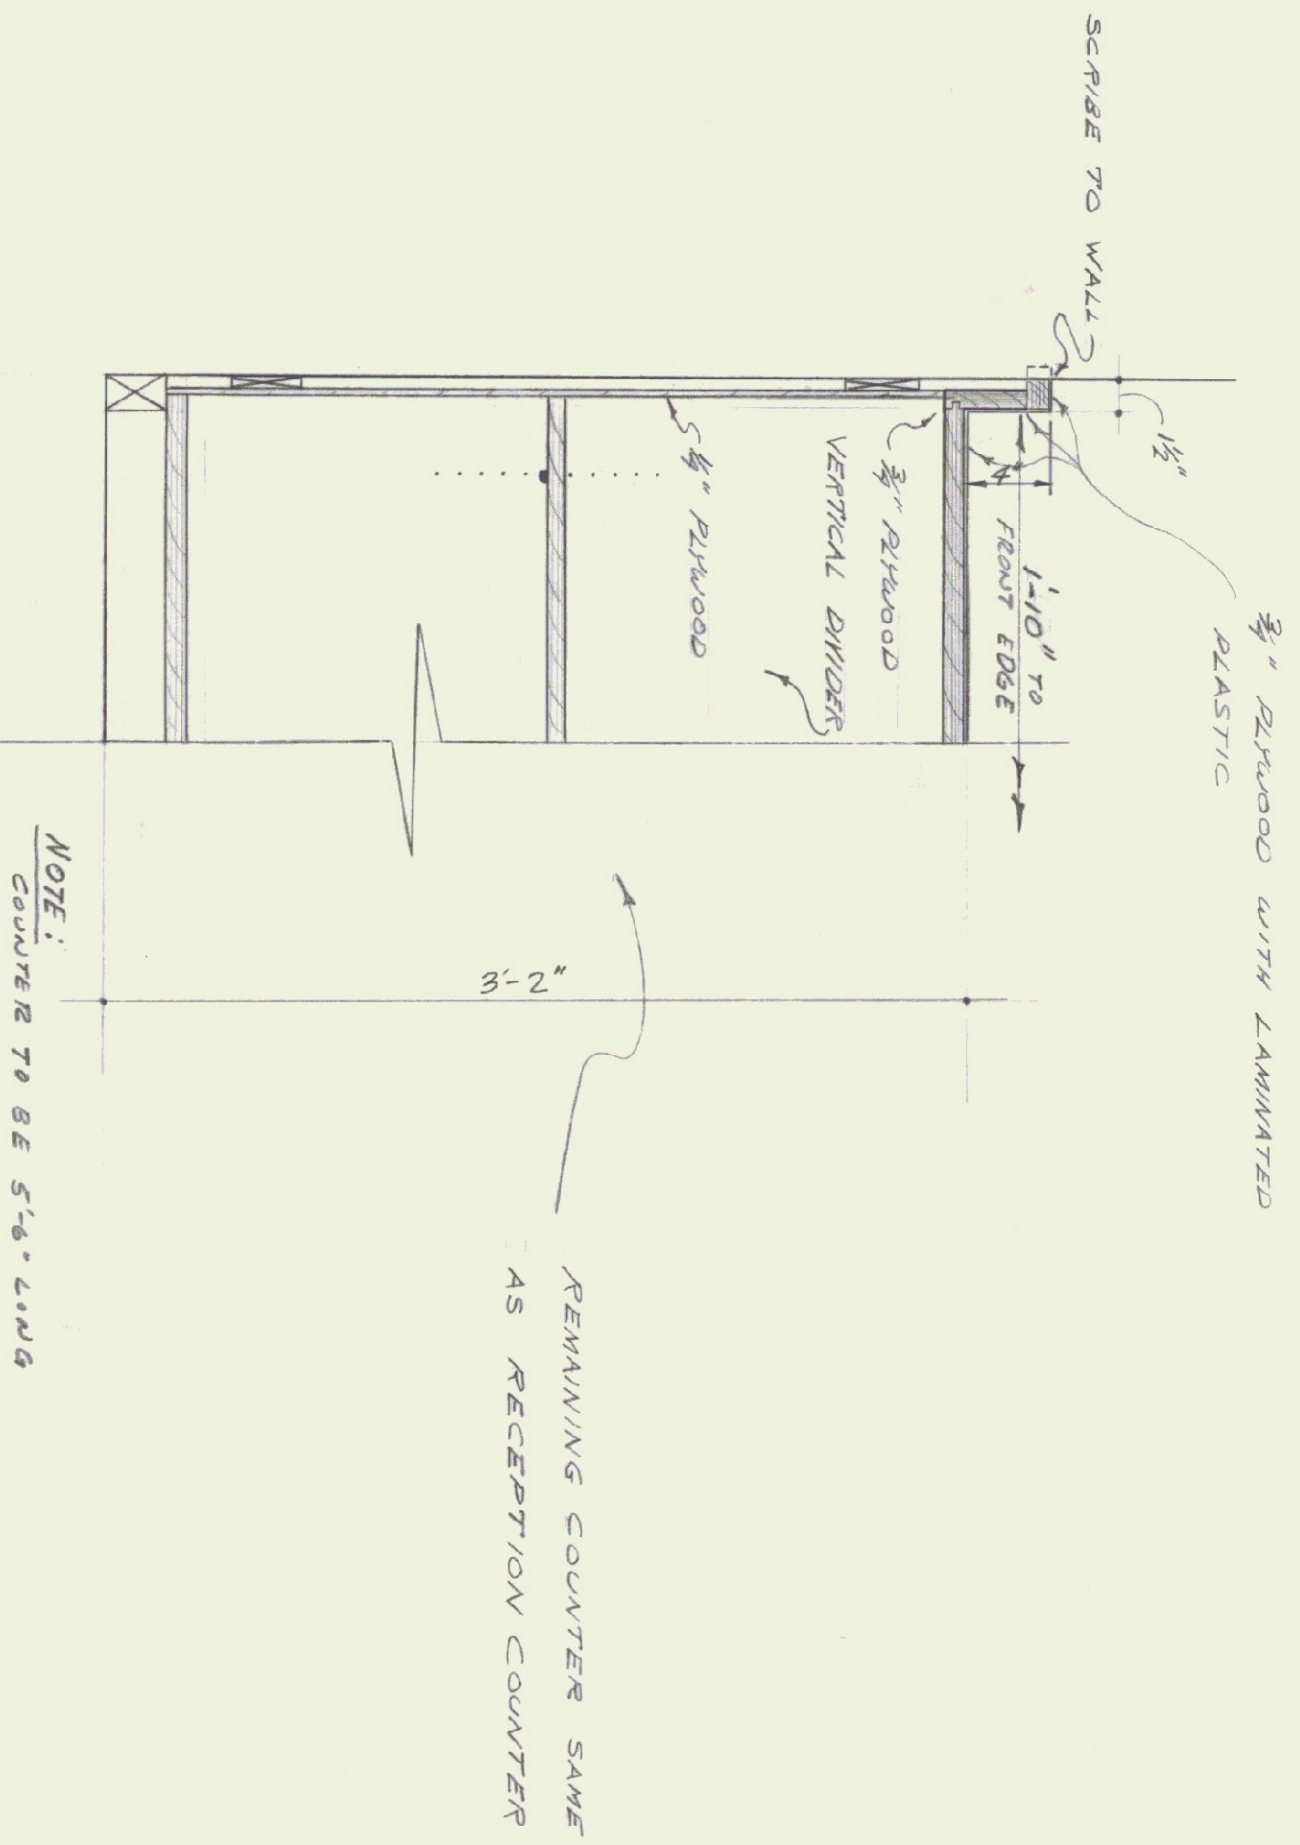


SECTION @ LAV. COUNTER
SCALE: 1/2" = 1'-0"

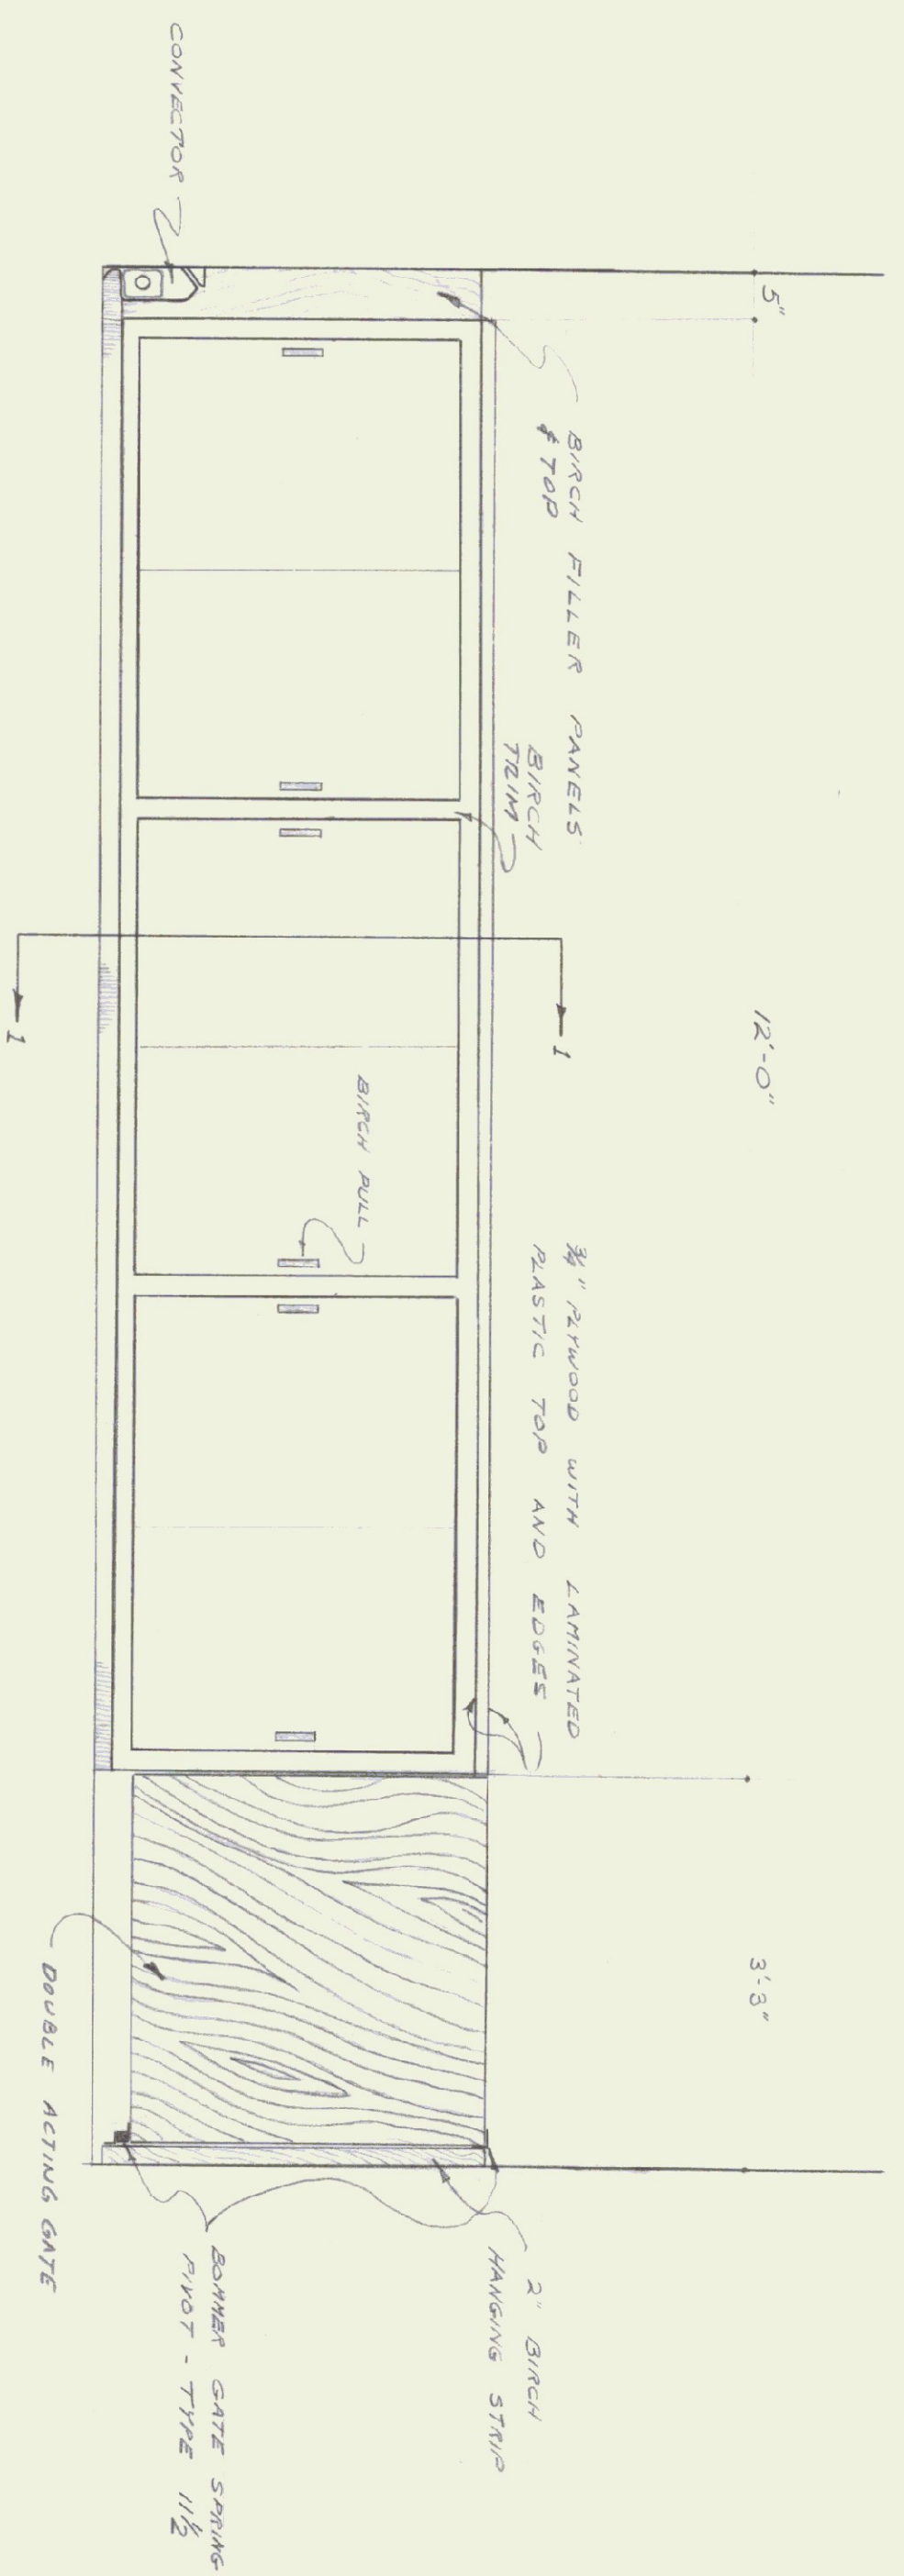

ELEV. - RECEPTION COUNTER
SCALE: 3/8" = 1'-0"

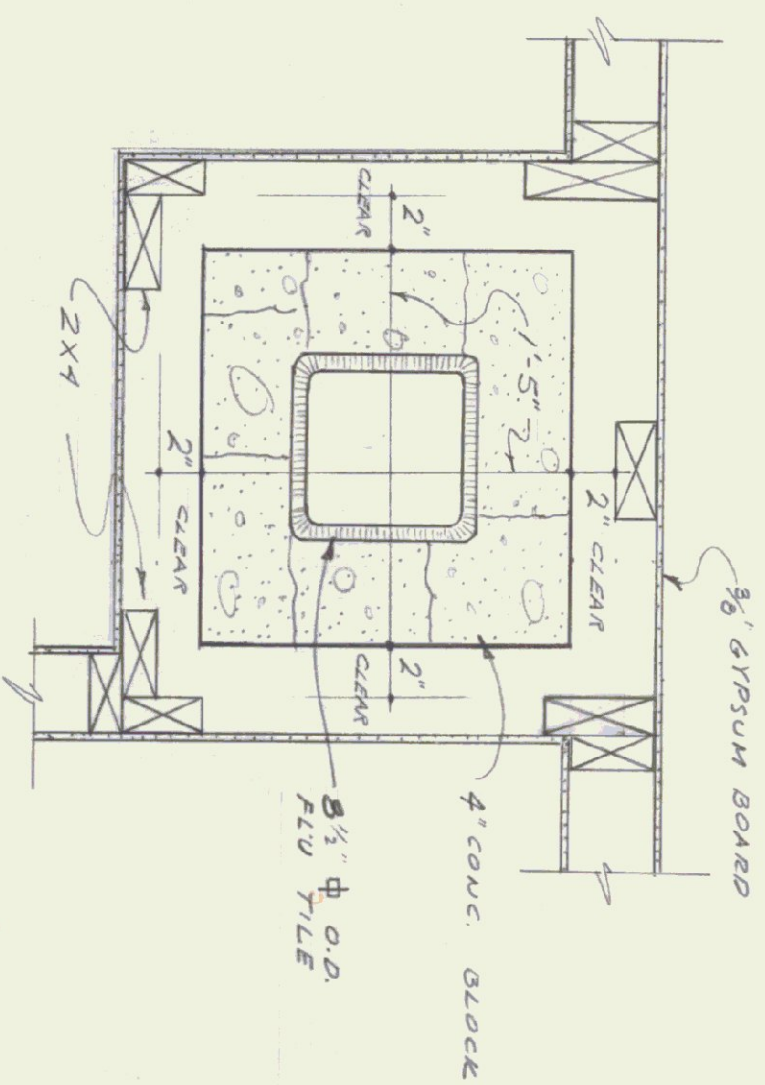

PLAN SECTION @ CHIMNEY
SCALE: 1/2" = 1'-0"

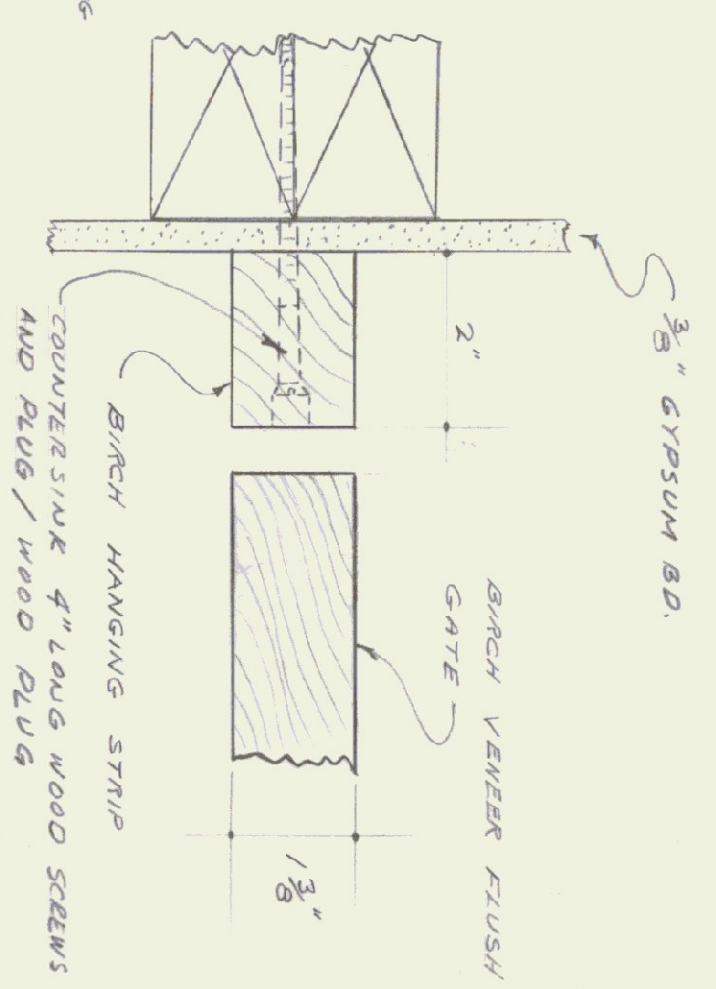

DETAIL @ GATE
HALF SCALE

OFFICE BUILDING	
DEPT. of HIGHWAYS - DISTRICT #5	
(DISTRICT HEADQUARTERS (SSEX UNIT) SITE @ NORTH STAN ALLEN BASE)	
DATE OCT 23 64	STATE BUIL. DIVISION
DRAWN BY L. G. M.	DEPT. of ADMINISTRATION
	VERMONT
	DWG. # 3