



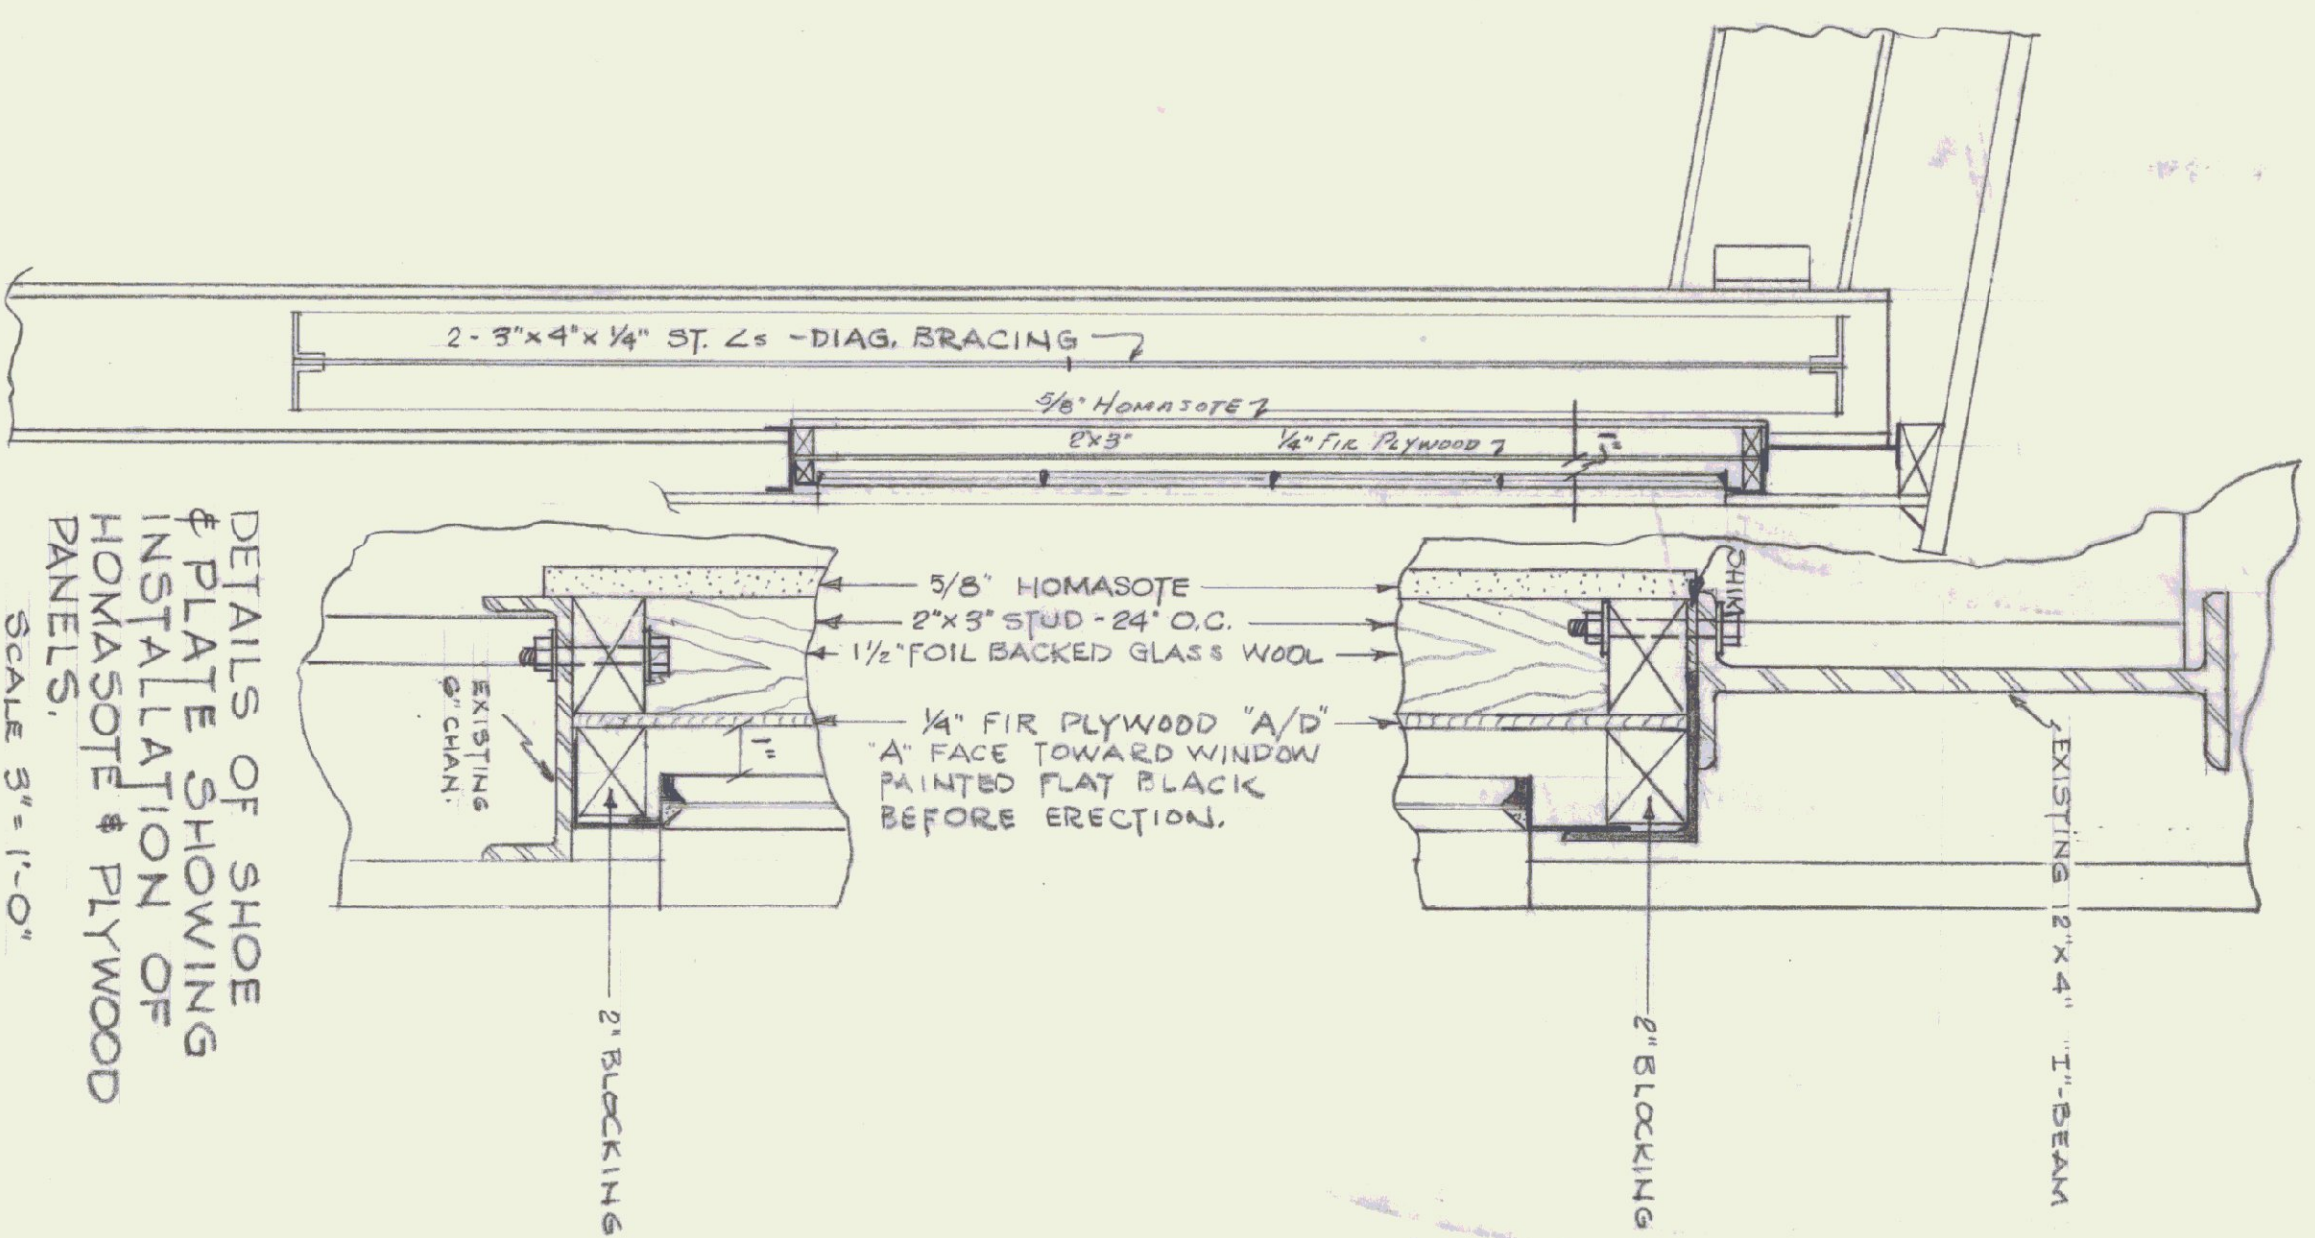

DETAILS OF SHOE
& PLATE SHOWING
INSTALLATION OF
HOMASOTE & PLYWOOD
PANELS.

SCALE 3" = 1'-0"

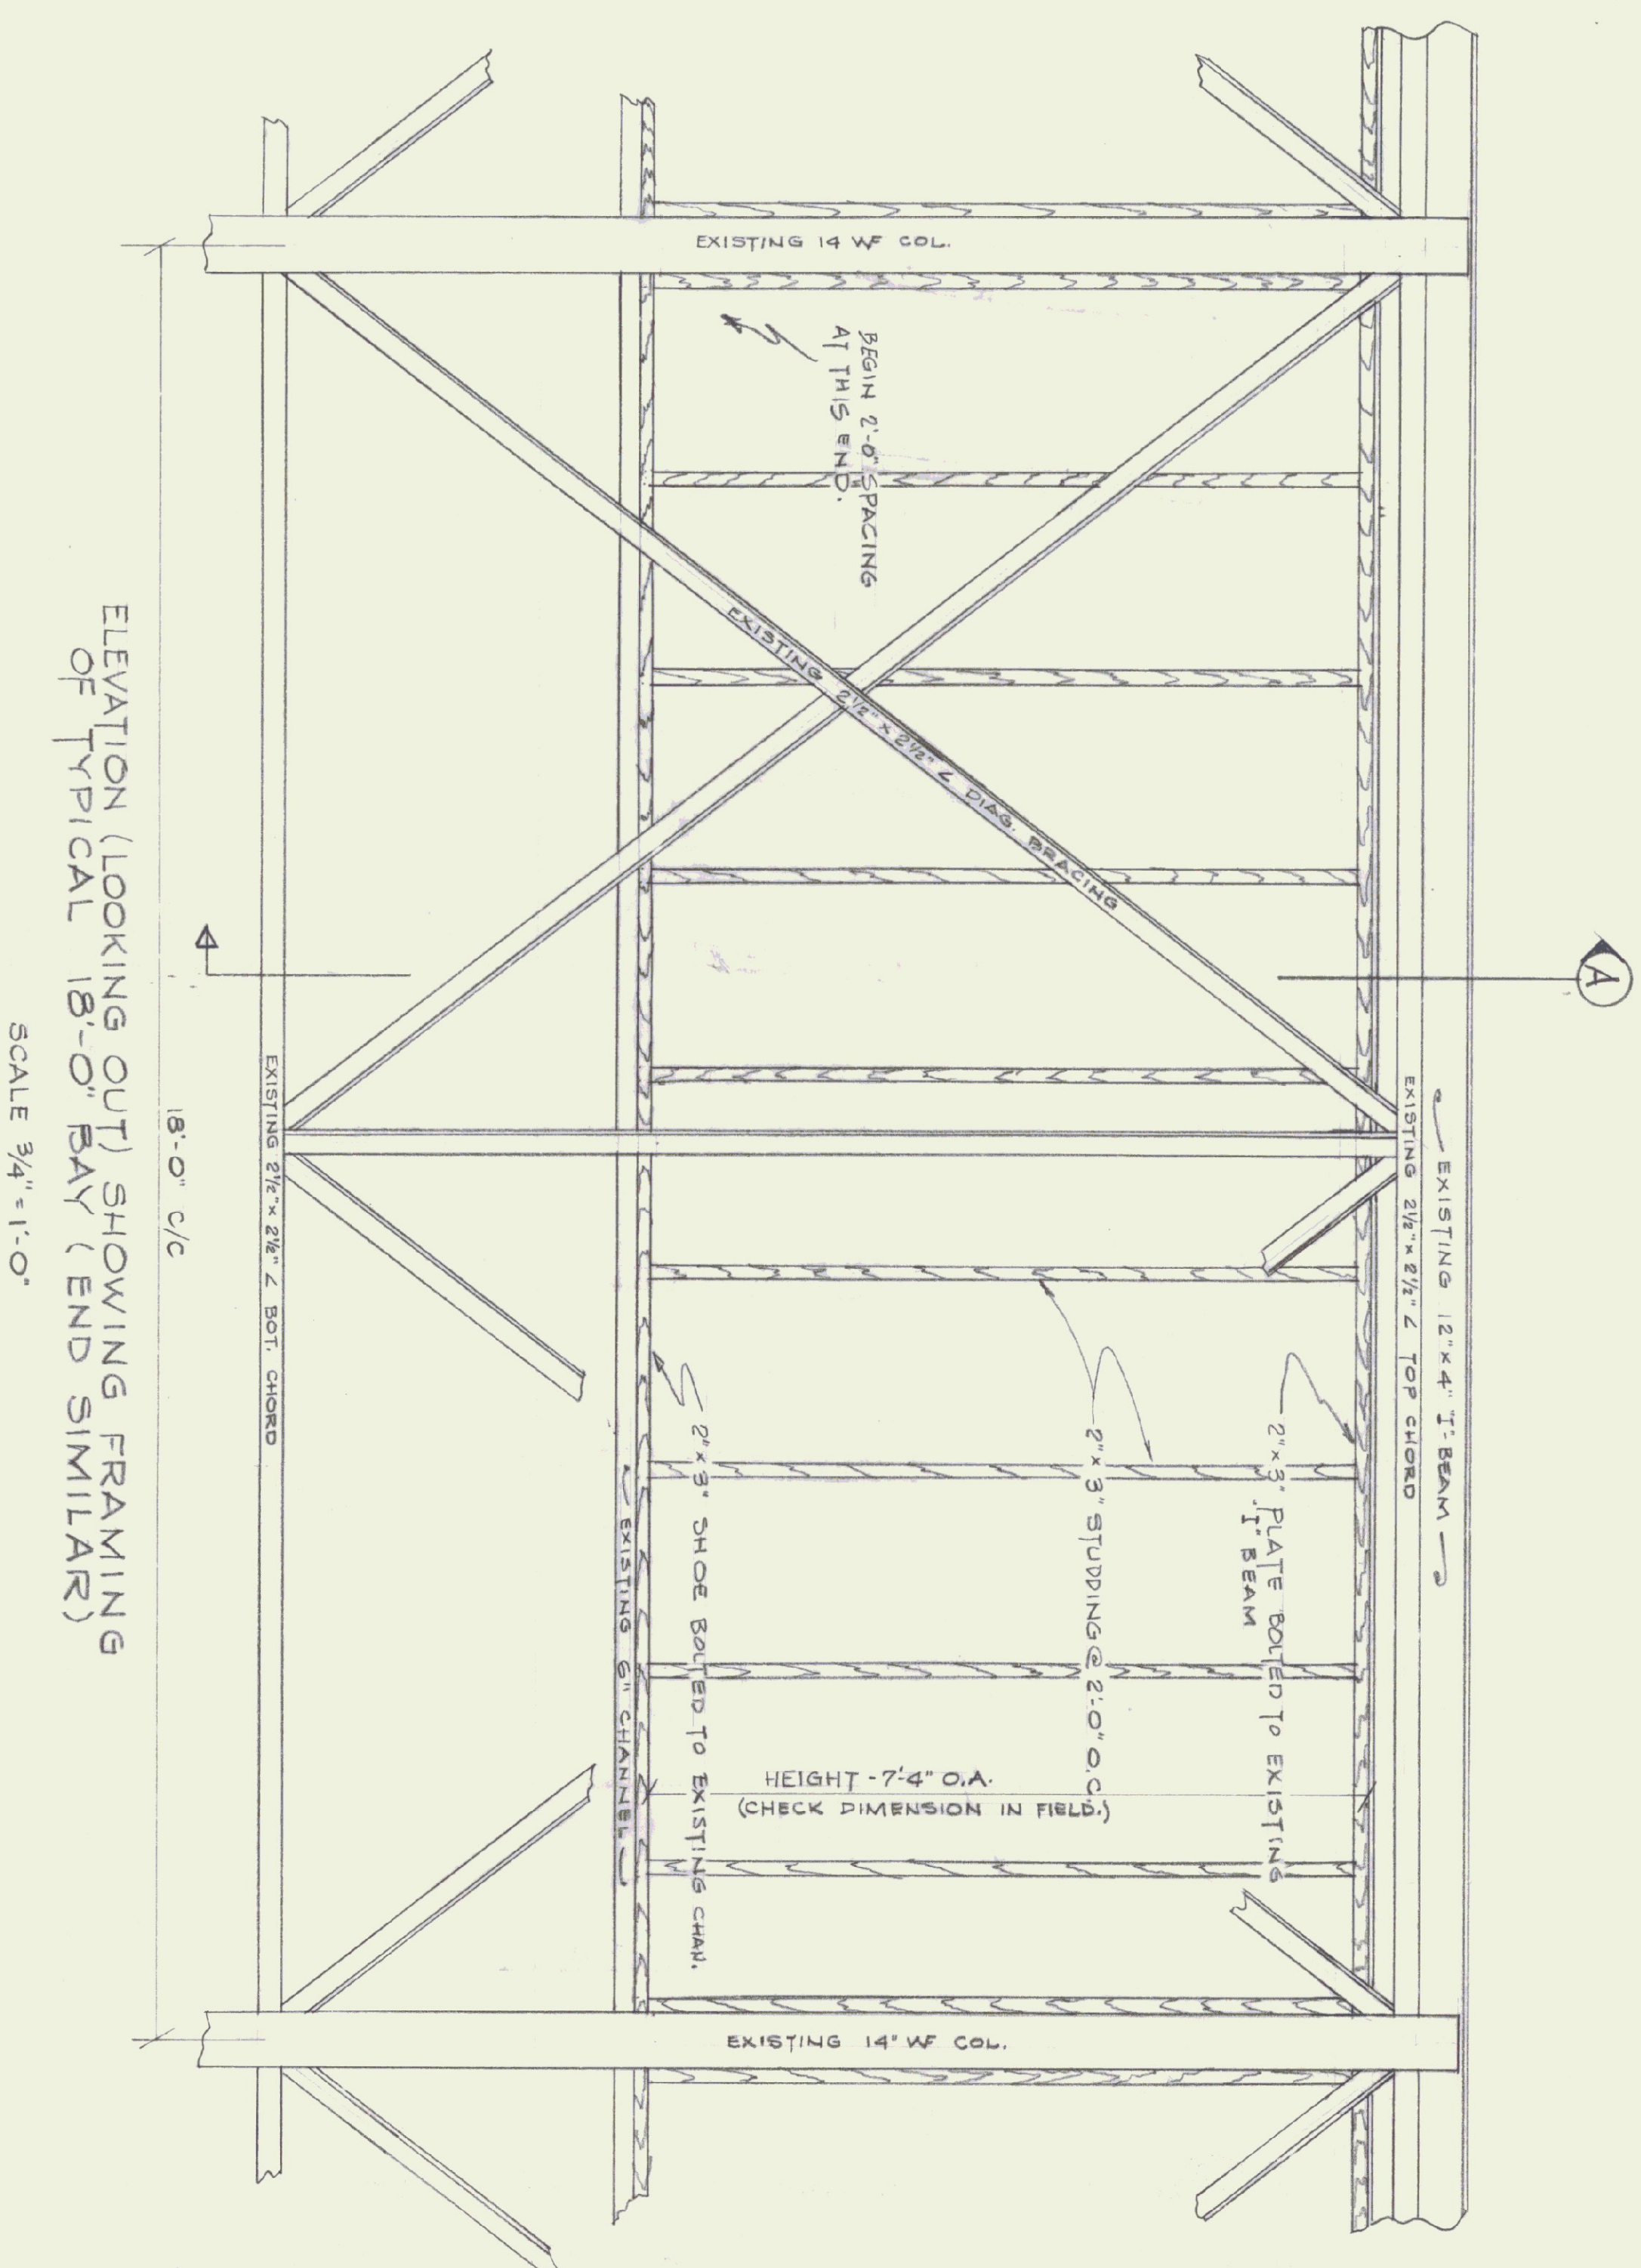

ELEVATION (LOOKING OUT) SHOWING FRAMING
OF TYPICAL 18'-0" BAY (END SIMILAR)

SCALE 3/4" = 1'-0"

GENERAL NOTES:
① FIELD CHECK ALL PERTINENT DIMENSIONS.

REVISIONS		STATE OF VERMONT	
REVISION	BY DATE	DIVISION OF STATE BUILDINGS	
		CLOSING AND INSULATING	
		CLERESTORY WINDOWS AT	
		DISTRICT HIGHWAY GARAGE	
		COLCHESTER, VERMONT	
		DESIGNED BY: G.N.M.	
		DRAWN BY: C.E.H.	
		DATE: 4/15/72	
		SHEET 1 OF 1 SHEETS	