



A PROFILE
 SCALE H 1"=20'
 V 1"=20'

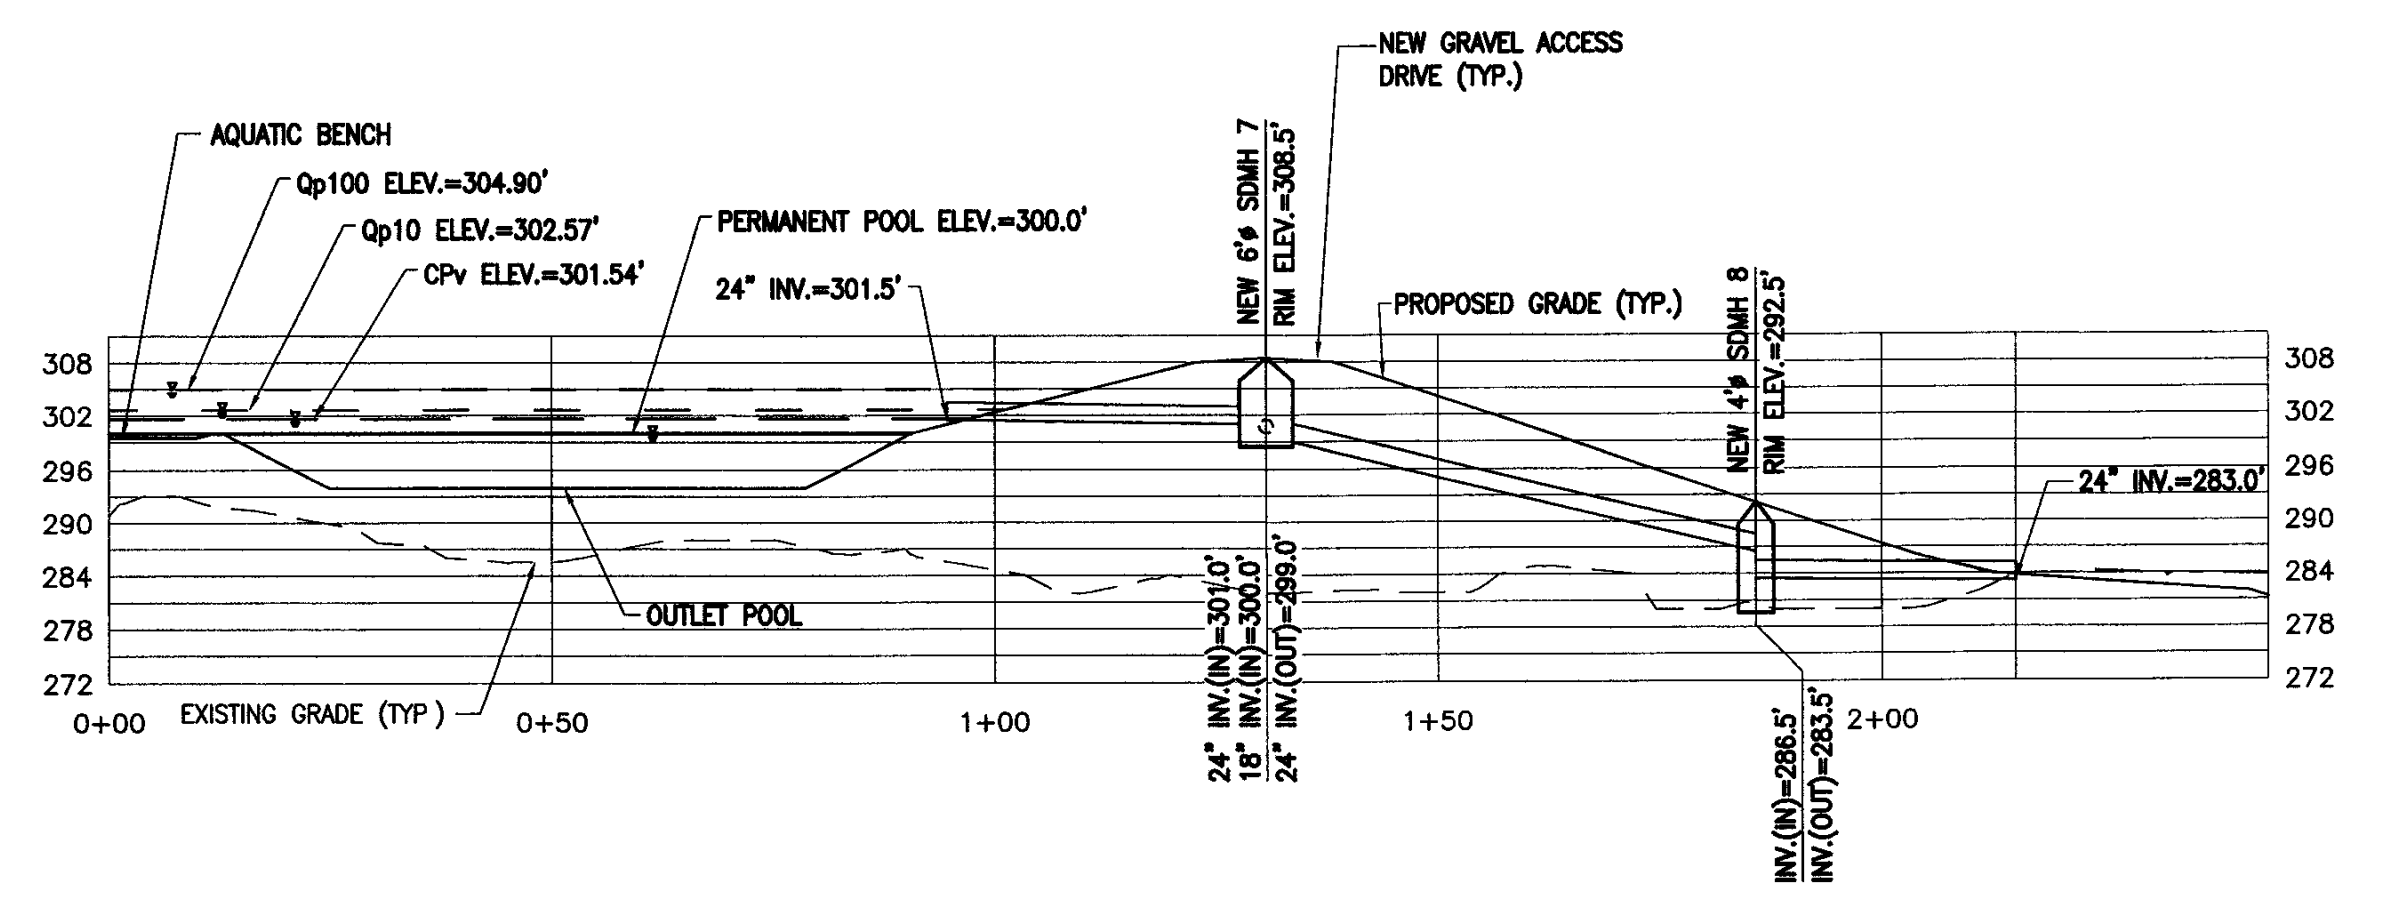


B PROFILE
 SCALE H 1"=20'
 V 1"=20'

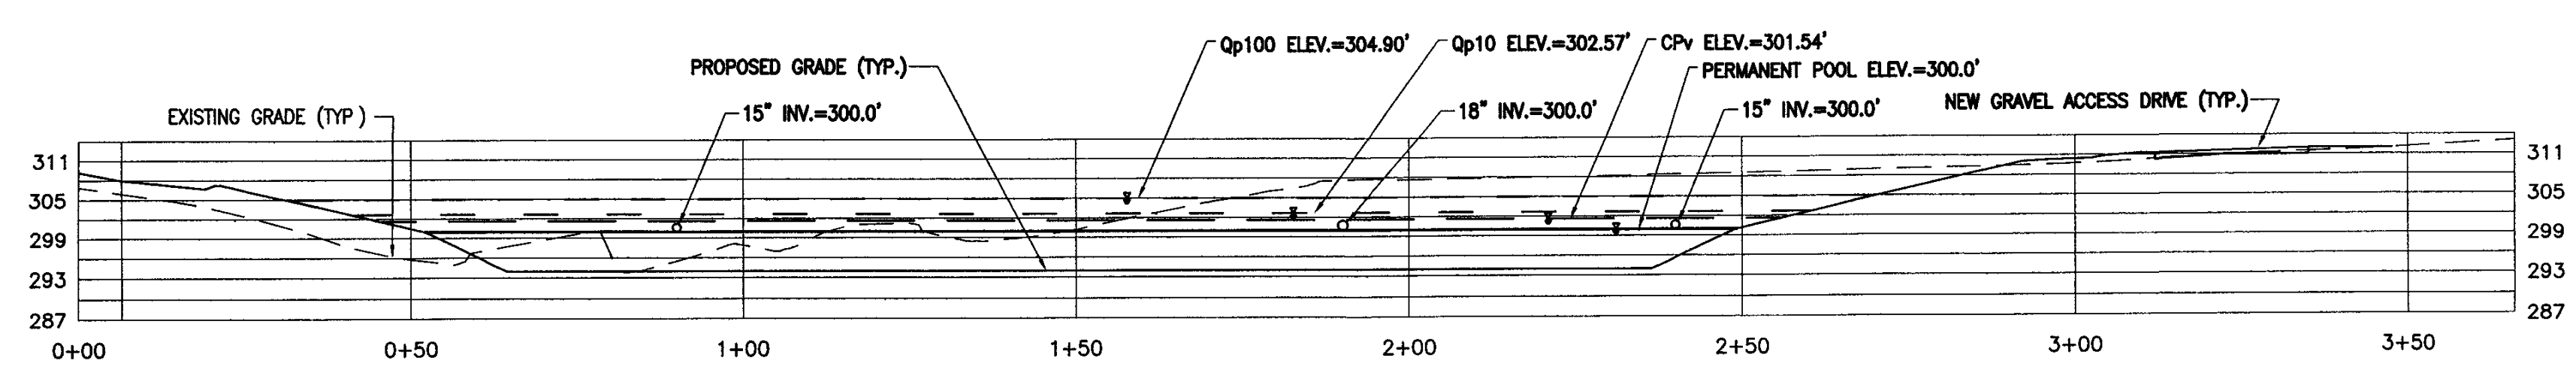

C PROFILE
 SCALE H 1"=20'
 V 1"=20'

EARTHWORK SUMMARY
 QUANTITY OF CUT = 11,800 C.Y.
 QUANTITY OF FILL = 10,700 C.Y.
 EXCESS MATERIAL = 1,100 C.Y.

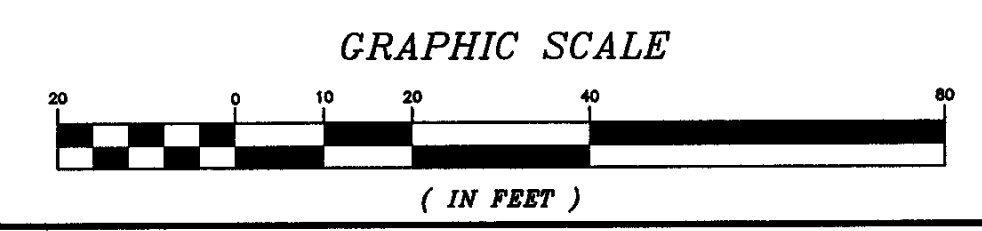

TOWN OF COLCHESTER
 COLCHESTER, VERMONT

FORT ETHAN ALLEN
 STORMWATER IMPROVEMENTS

NO.	REVISION DESCRIPTION	JJD	CHECKED
3/08	TOWN AND L&D COMMENTS		
DATE			

**PROPOSED
 DETENTION POND
 PROFILES**

DESIGNED RM	PROJECT NO 07037
DRAWN JEB	DRAWING NO
CHECKED JJD	4
DATE OCT 2007	SHEET 6