


FRAMING DETAIL

3/4" = 1'-0"


12

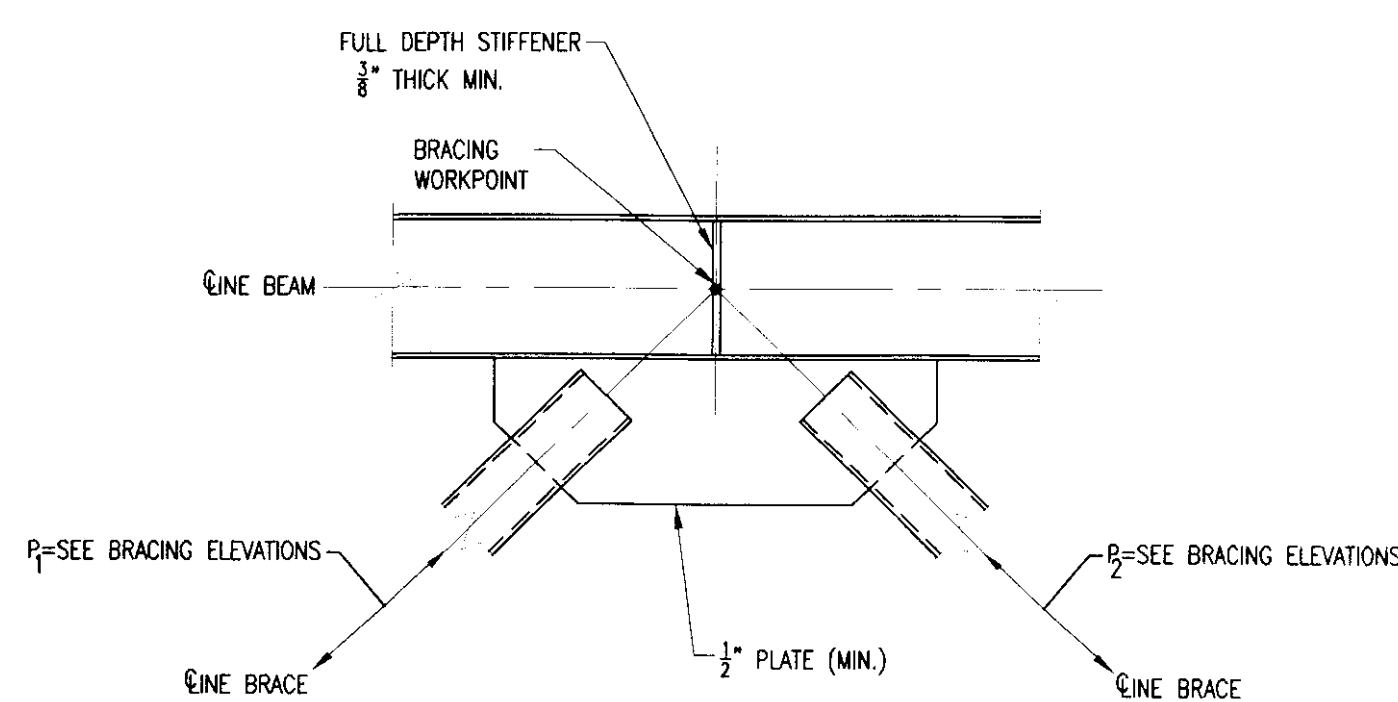

TYP. BRACING CONNECTION CHEVRON BRACE

3/4" = 1'-0"


13

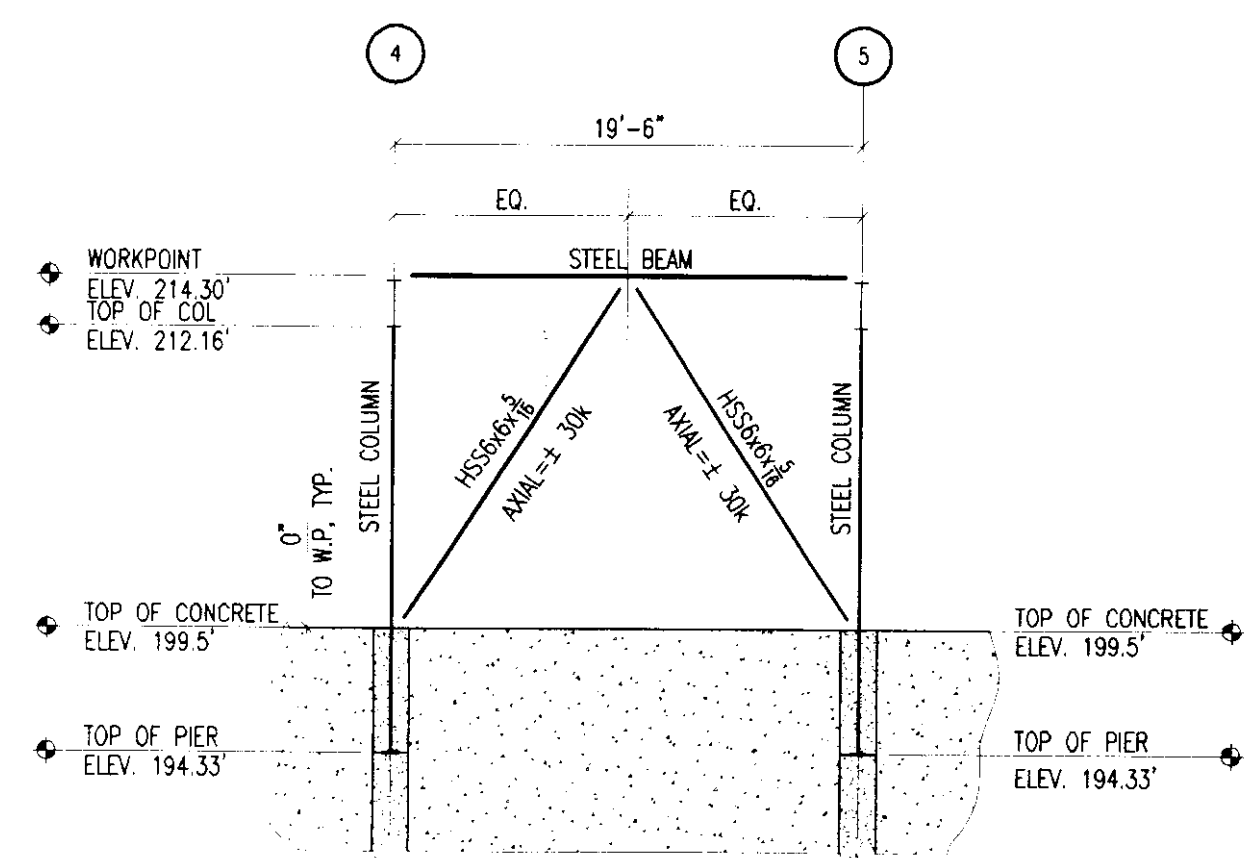

BRACE FRAME ELEVATION-GRID A

1/8" = 1'-0"


14

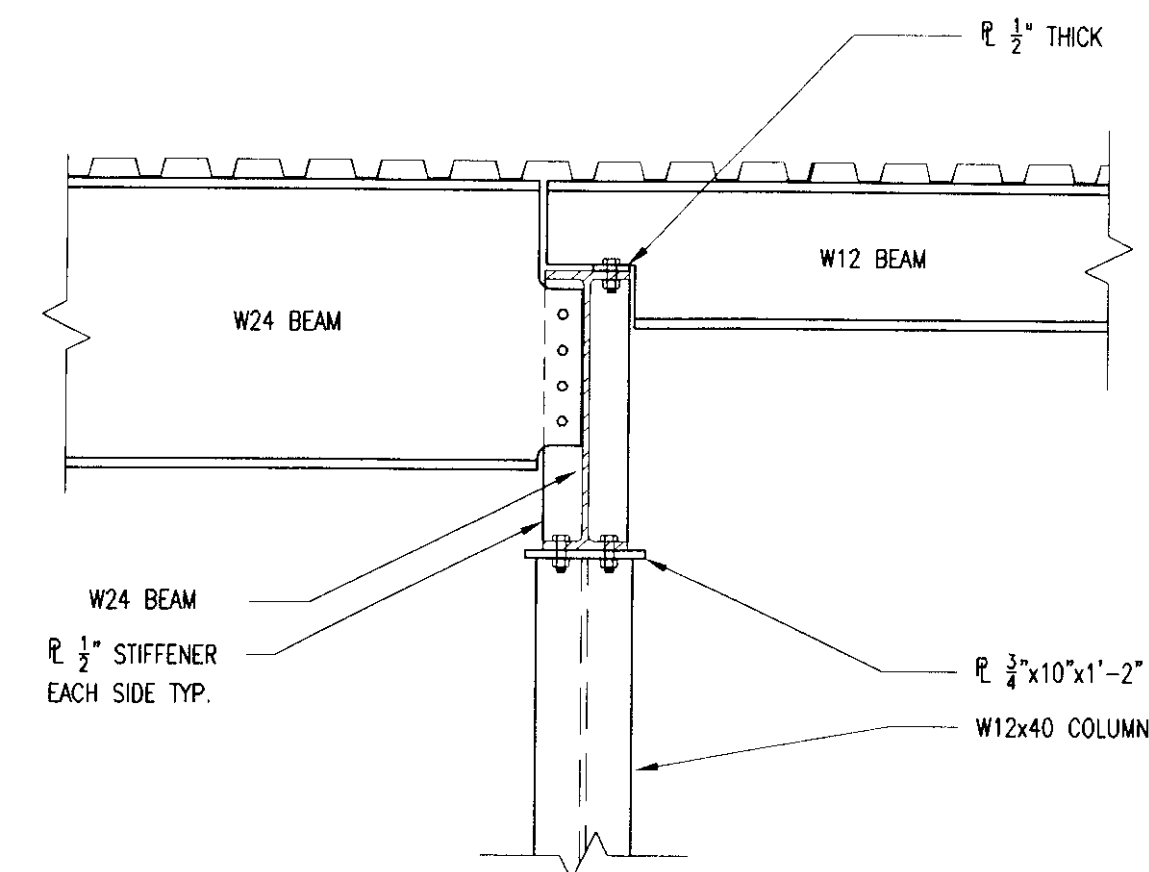

FRAMING DETAIL

3/4" = 1'-0"

15

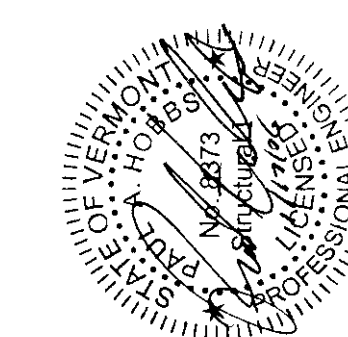

ENGINEERING VENTURES INC
 900 Thomp. Ave., Suite 301
 Burlington, VT 05401
 Tel: 802.663.6100
 Fax: 802.663.6100
 EngineeringVentures.com

D&W
 DARR AND WITTELL, INC.
 Architects - Project Managers
 1700 WASHINGTON ST. STE. 200
 BRATTLEBORO, VT 05701
 Tel: 802-862-8800
 Fax: 802-862-8800
 20 WATER STREET, ATE. 304
 FERRISBURGH, VT 05743
 Tel: 802-862-2500
 Fax: 802-862-2500
 1400 CHURCH ST. STE. 200
 MONTPELIER, VT 05602
 Tel: 802-249-1212
 Fax: 802-249-1212

STATE OF VERMONT
 DEPARTMENT OF BUILDINGS
 AND GENERAL SERVICES
 AGENCY OF ADMINISTRATION
 MONTPELIER, VERMONT

AGENCY OF TRANSPORTATION
 N. FERRISBURGH MAINTENANCE FACILITY
 NORTH FERRISBURGH VERMONT

REVISIONS
SCALE: AS NOTED
DATE: 01/04/06
DRAWN BY: JML
APPR. BY:
N. FERRISBURGH
MAINTENANCE GARAGE
STRUCTURAL DETAILS