




3 DETAIL @ CHIMNEY ROOF PENETRATION
1/2" = 1'-0"

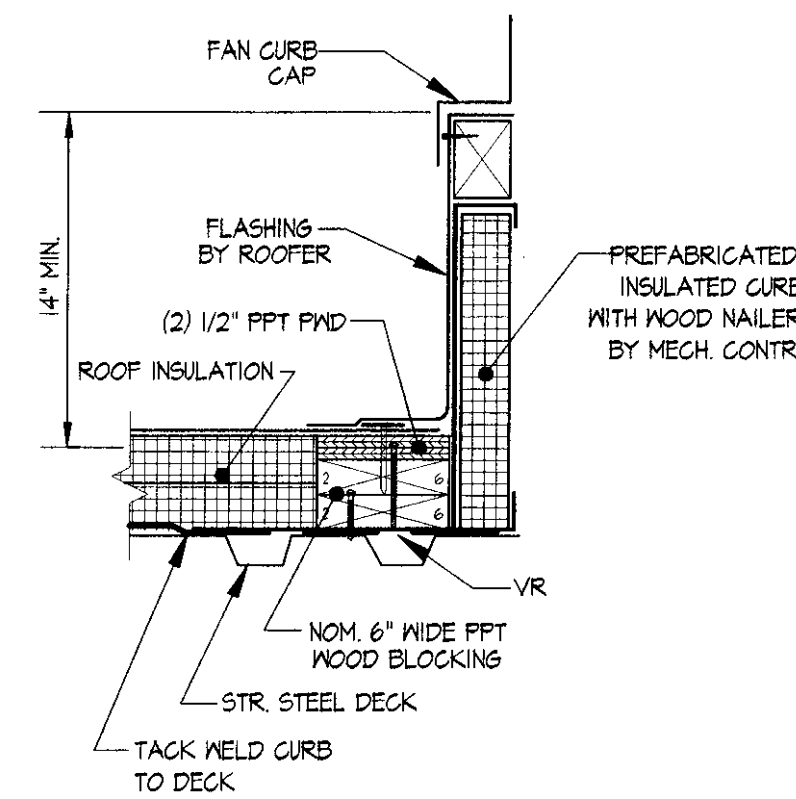


4 DETAIL @ FAN CURB
1/2" = 1'-0"

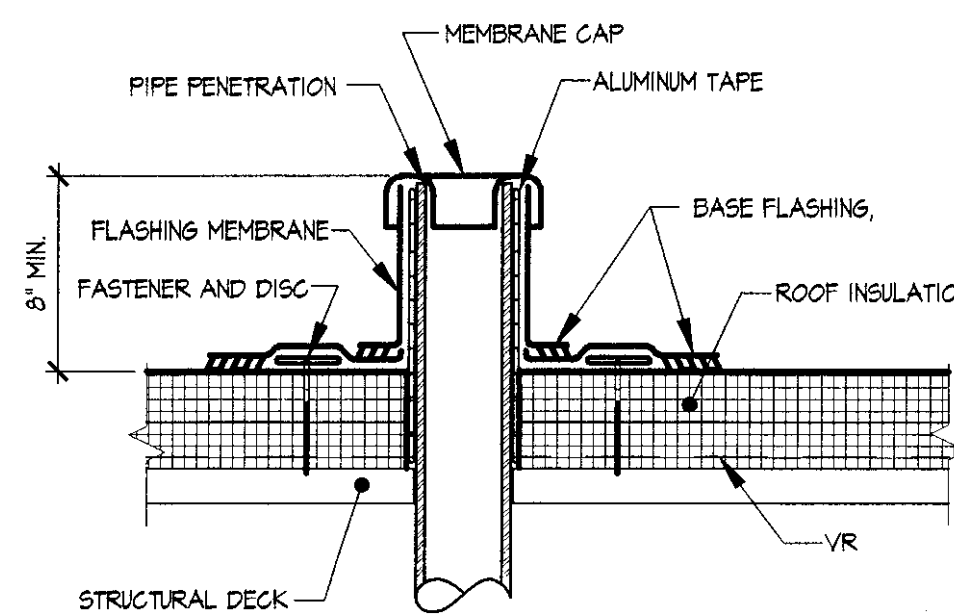


5 DETAIL @ VENT FLASHING
1/2" = 1'-0"

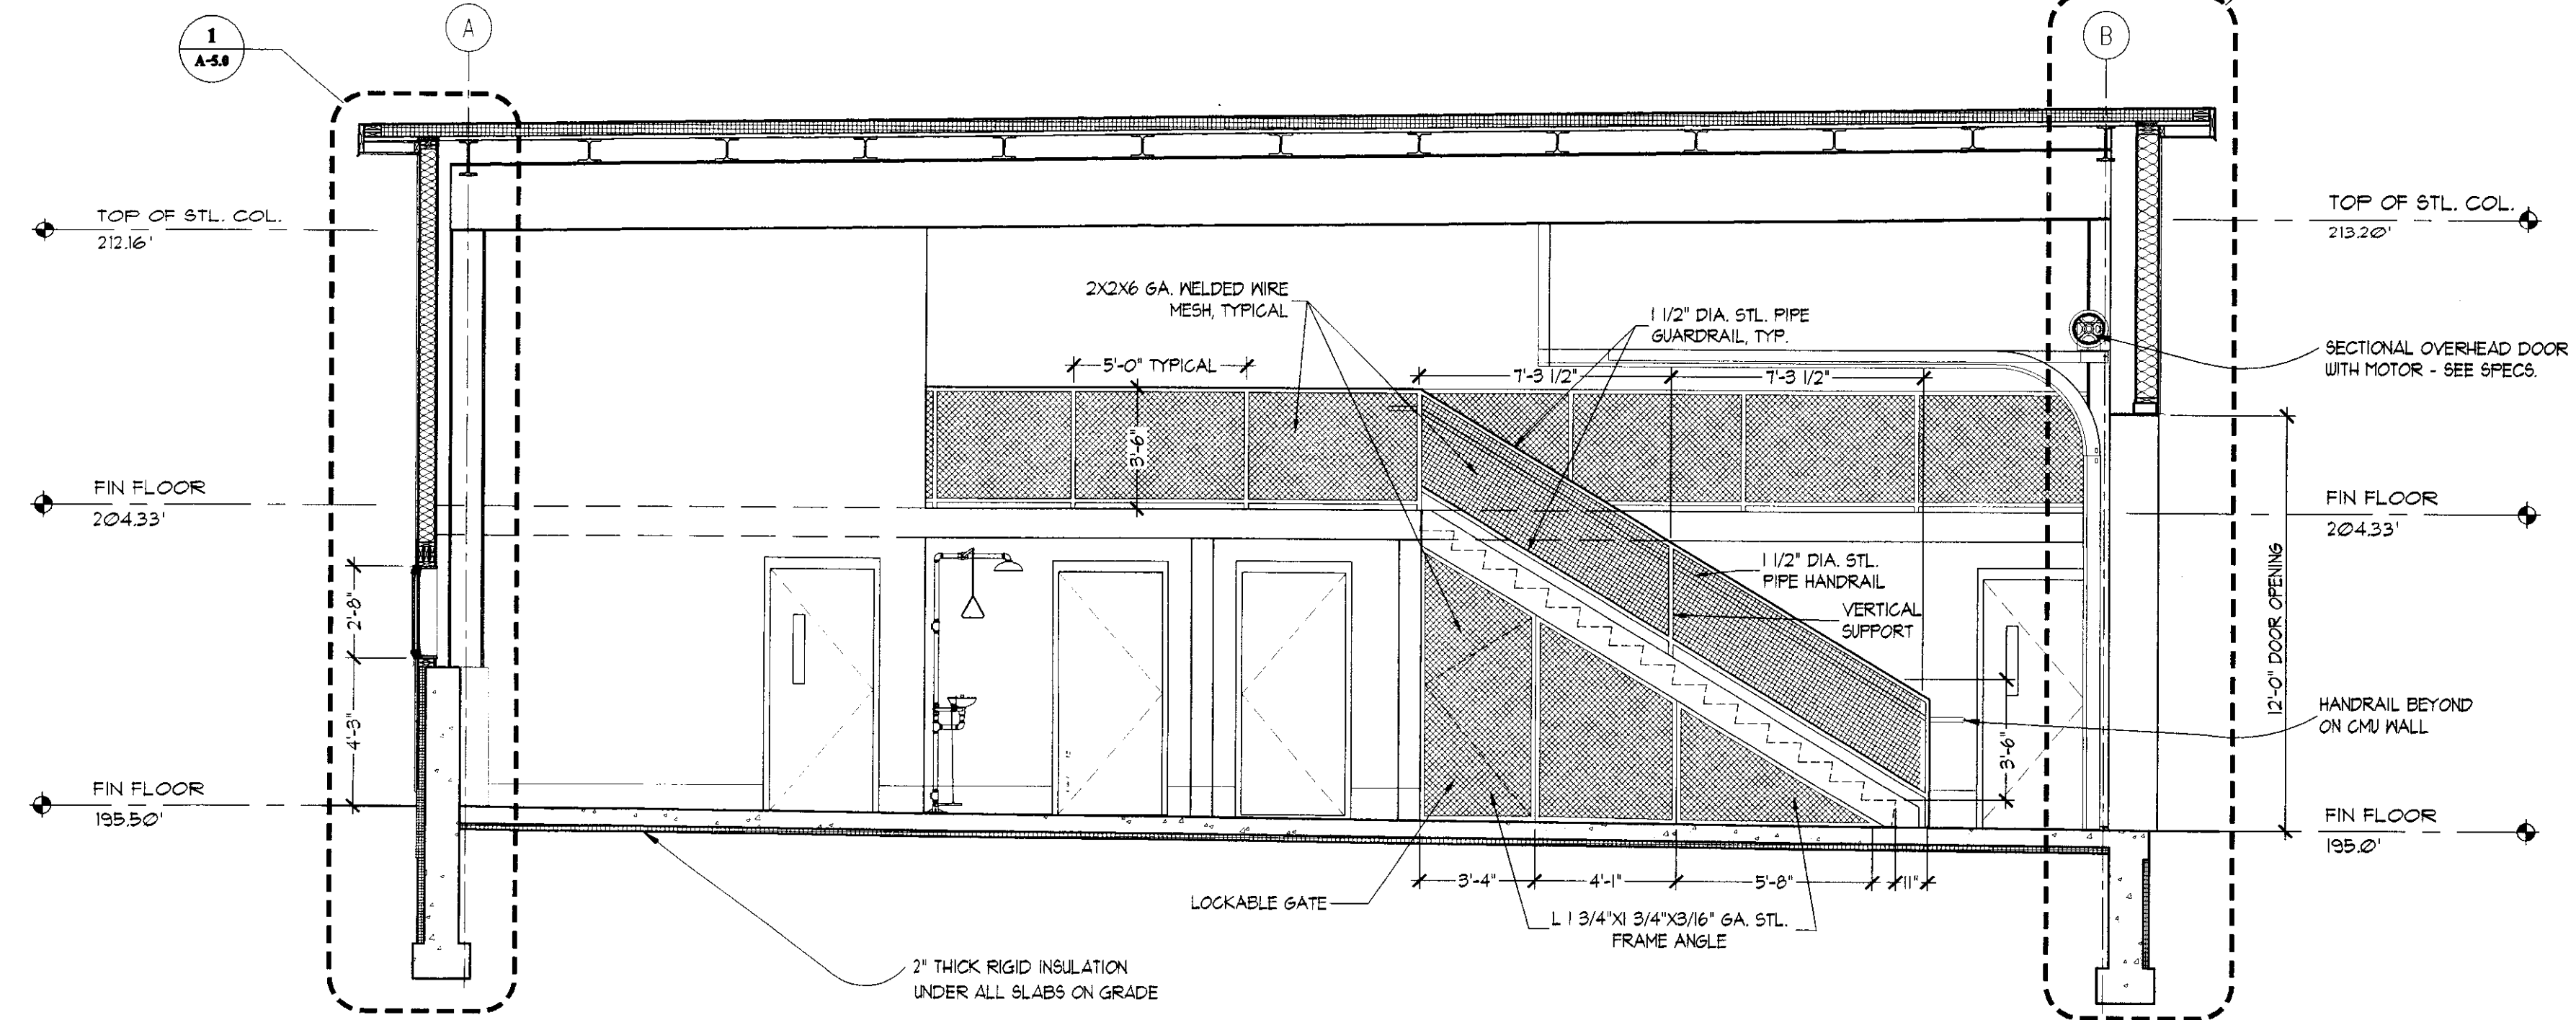


1 BUILDING SECTION
1/4" = 1'-0"

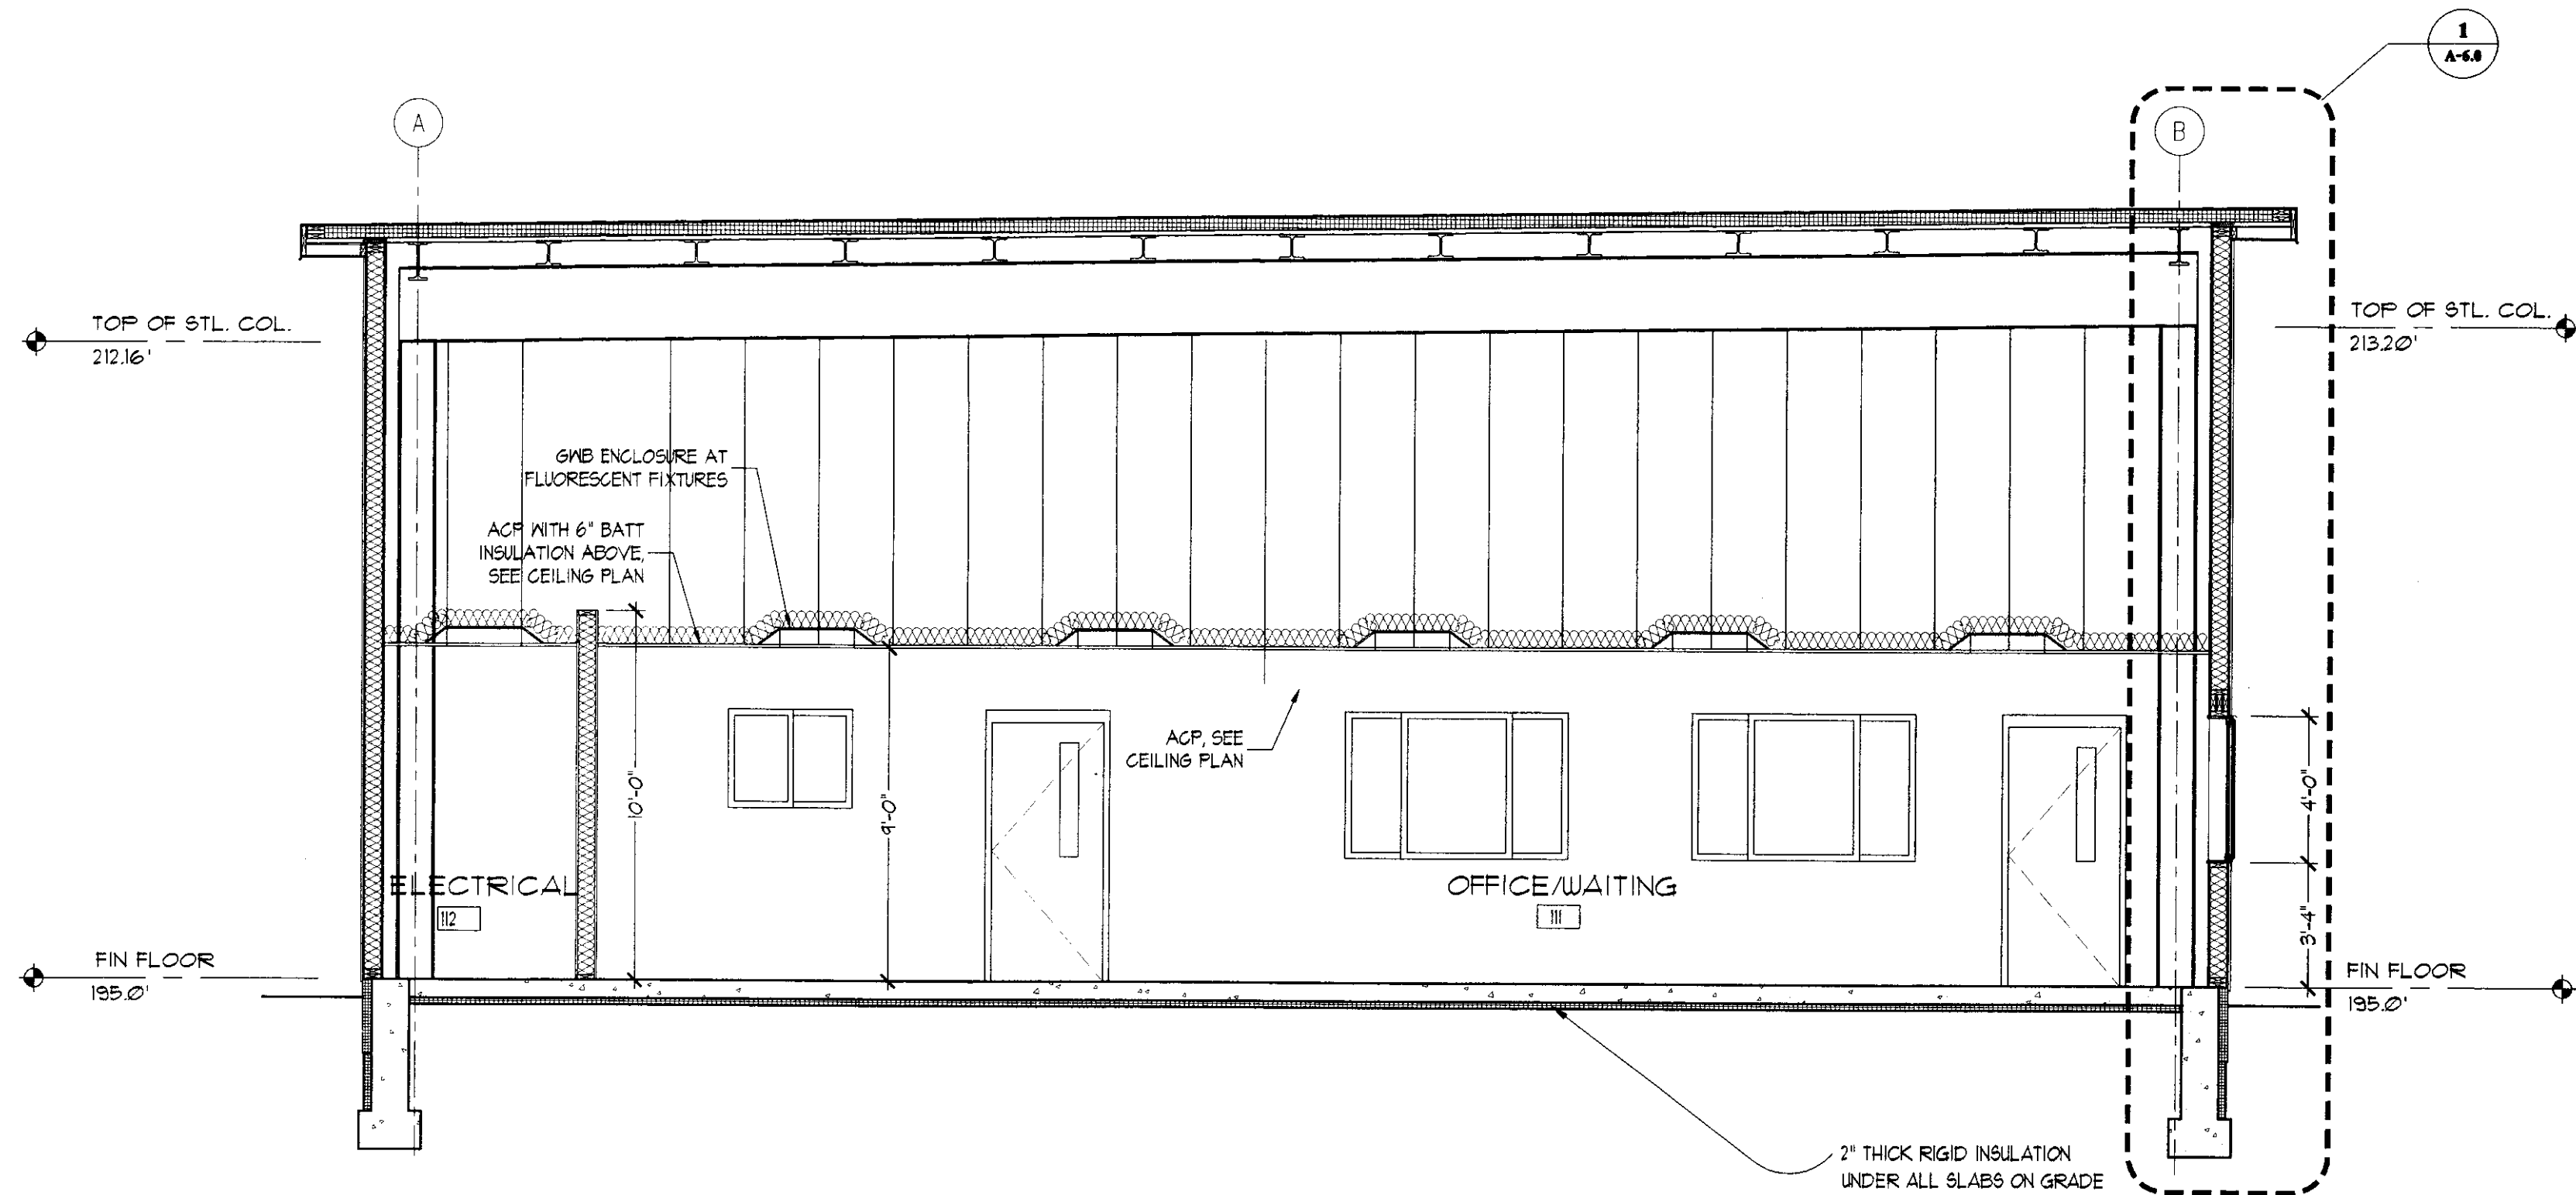


2 BUILDING SECTION
1/4" = 1'-0"

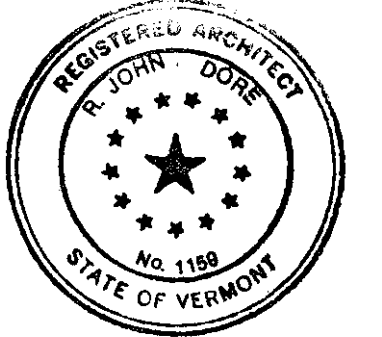

D&W
DORE AND WHITTIER, INC.
Architects • Project Managers

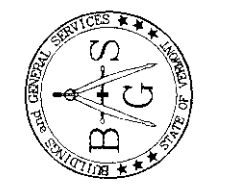

STATE OF VERMONT
DEPARTMENT OF BUILDINGS
AND GENERAL SERVICES
AGENCY OF ADMINISTRATION
MONTPELIER, VERMONT

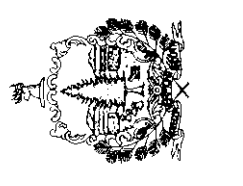


AGENCY OF TRANSPORTATION
N. FERRISBURGH MAINTENANCE FACILITY
NORTH FERRISBURGH VERMONT

REVISIONS

SCALE: AS NOTED	DATE: 1/4/06	DRAWN BY: VTW	APPR. BY: AMB
-----------------	--------------	---------------	---------------

N. FERRISBURGH
MAINTENANCE GARAGE
BUILDING SECTIONS AND MISC. DETAILS

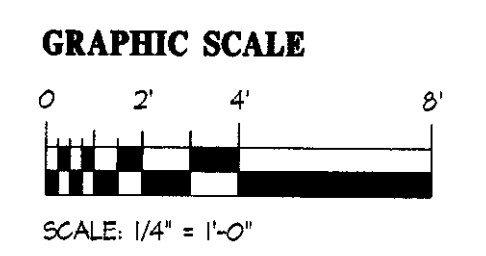

I:\Users\project\AOT\North Ferrisburgh\REVISED AOT 12-2-05\Drawings\Working\Drawings\Sheet\Drawings\442.dwg, 01/18/2006 07:55:05 AM, abrown