



PLANTING DETAILS

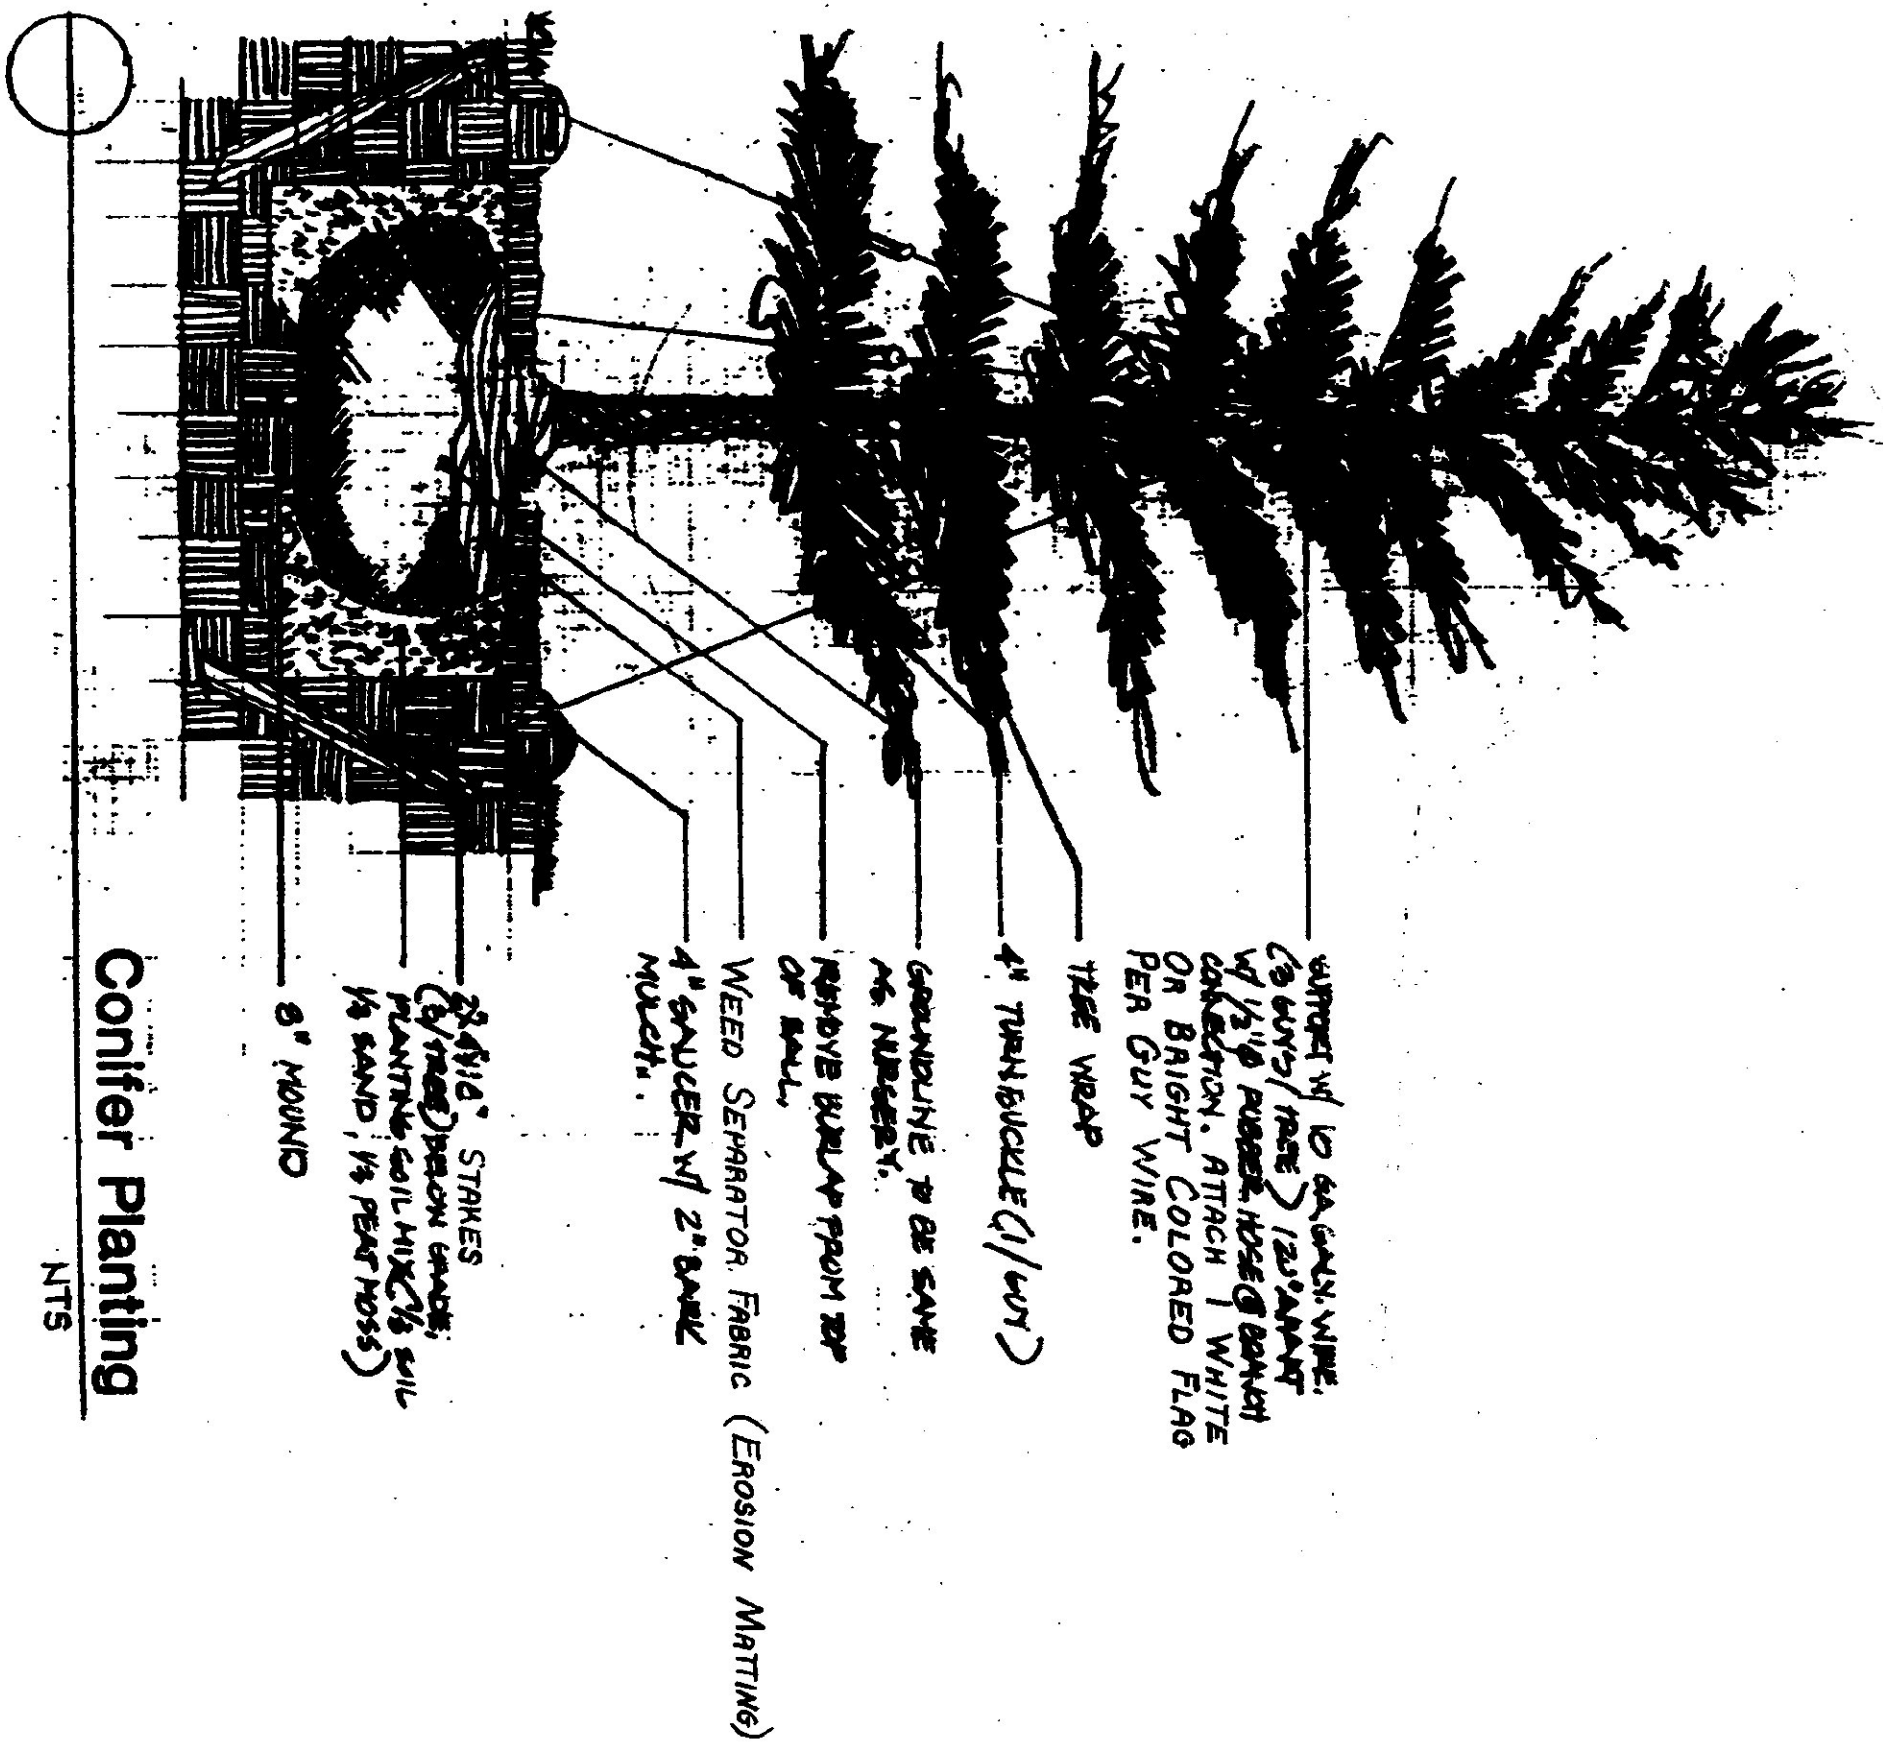


Conifer Planting
NTS


* NOTE: ALL WORK AND MATERIALS SHOWN
ON THIS SHEET FOR PLANTING TO BE
INCLUDED IN THE BID PRICE FOR EACH
PLANTING ITEM.

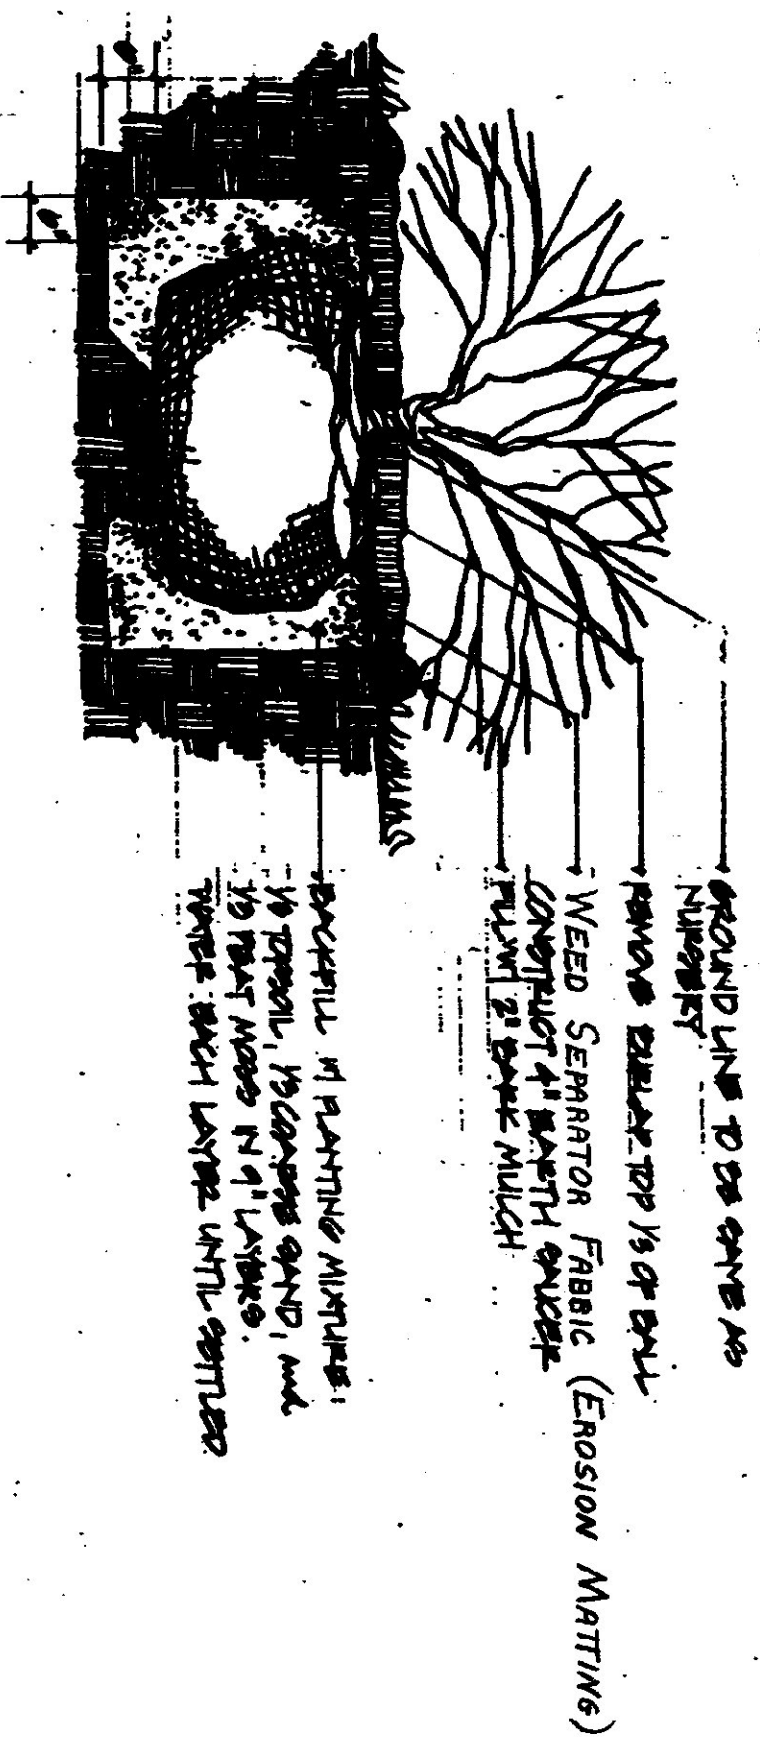

Shrub Planting
NTS

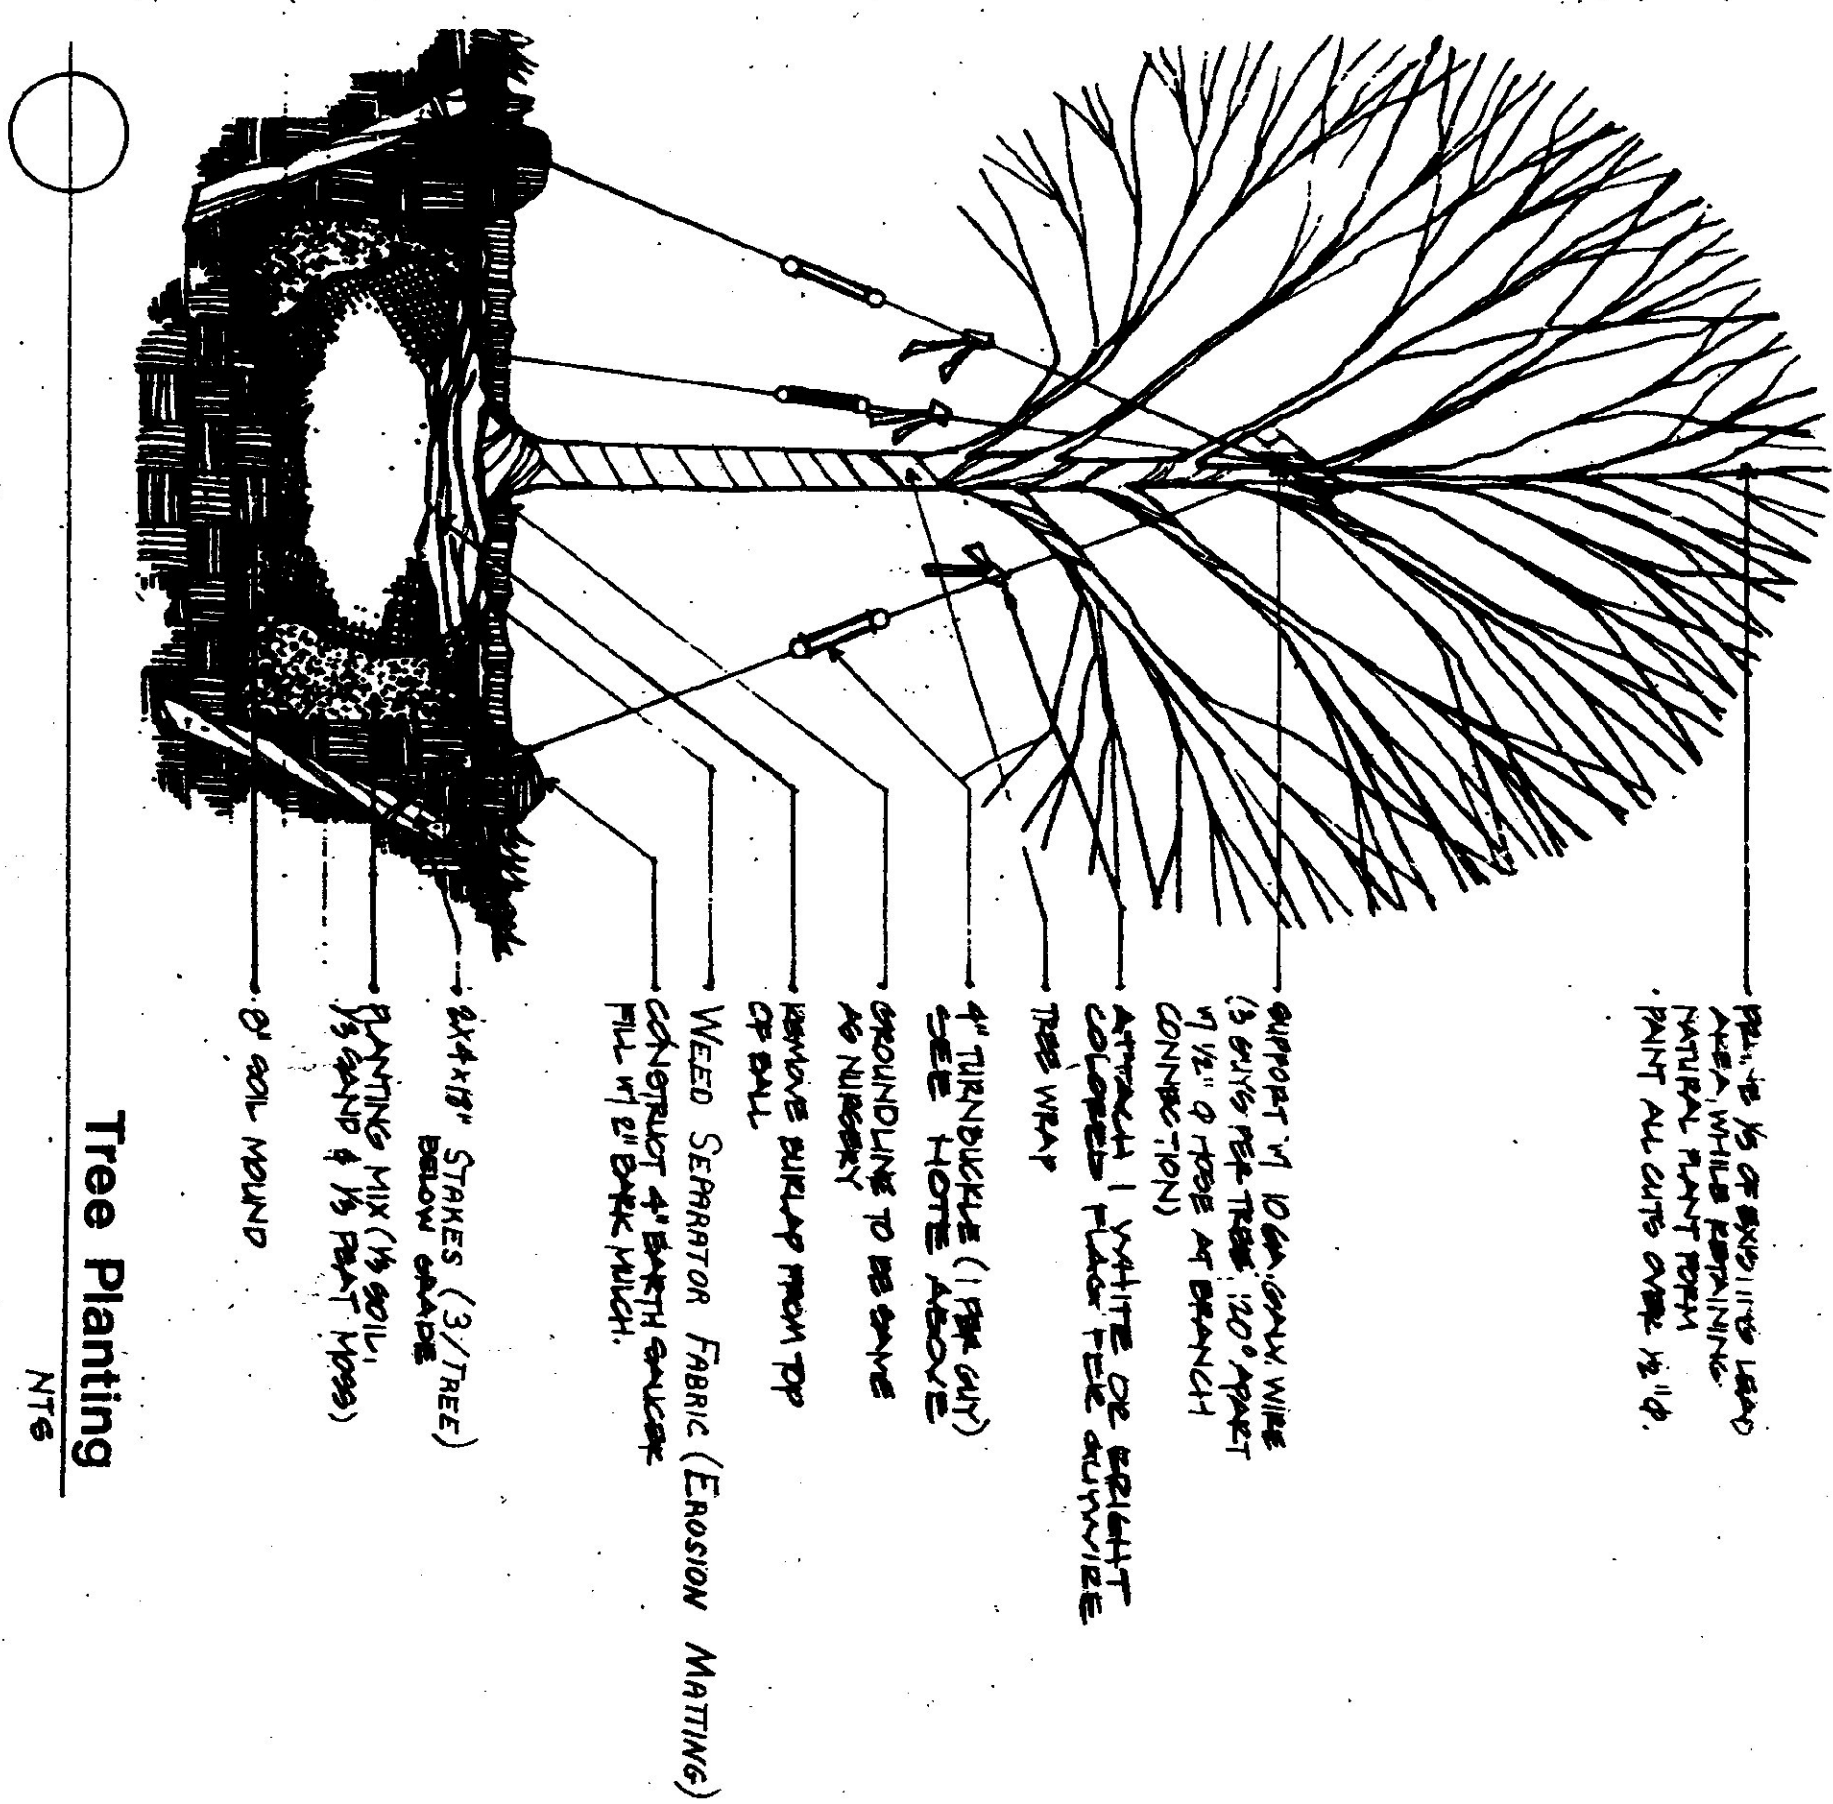

Tree Planting
NTS

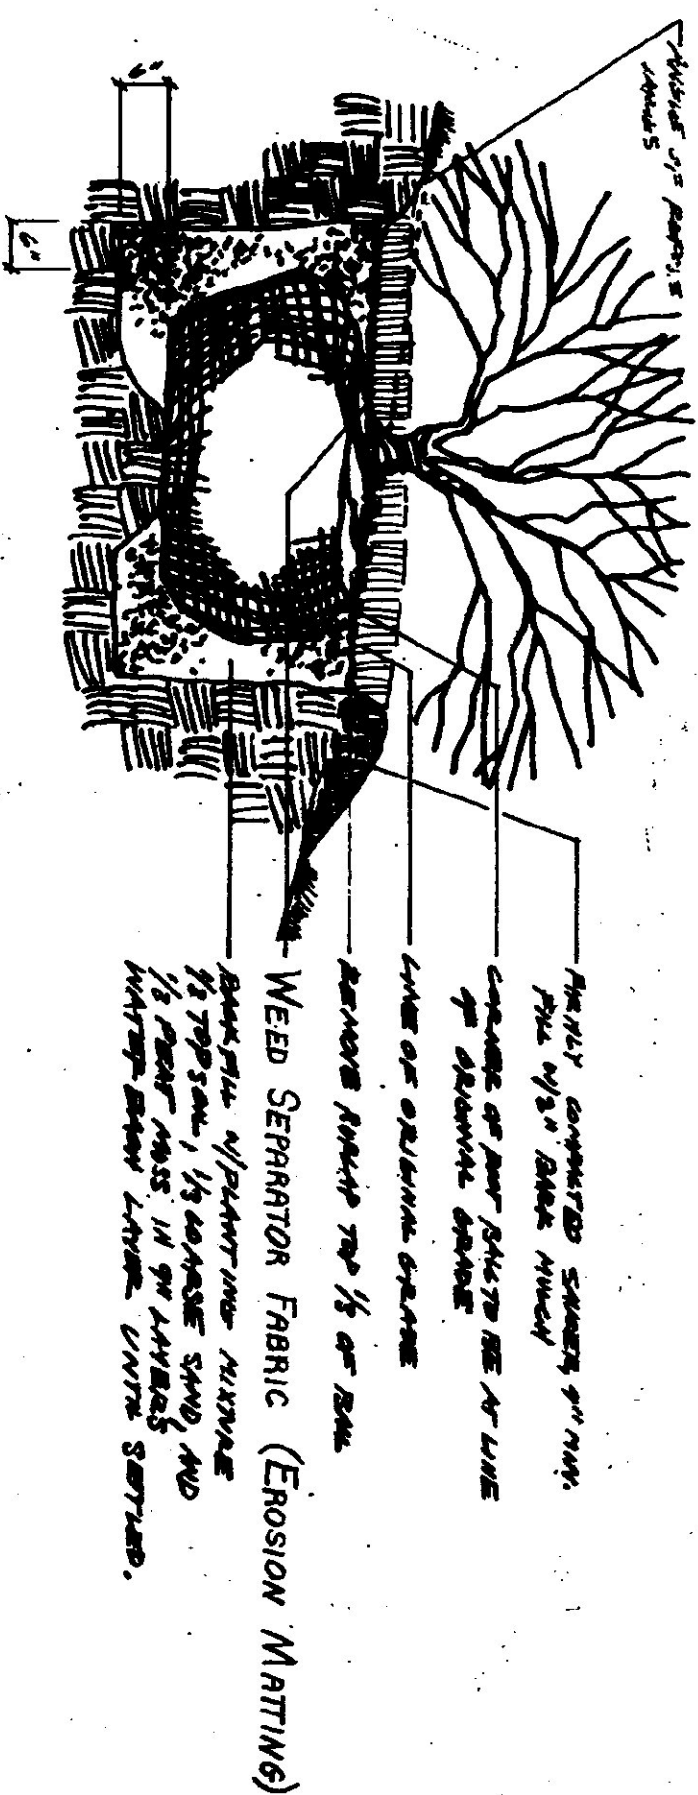

Shrub Planting On Slope
NTS

DRAWN BY: SQUAD
 SQUAD LEADER: S.MENARD
 DESIGN FILE NO.: /scom/960220/00220p1+
 FILE: 00220p1+ DATE PLOTTED 24-NOV-1998
 PROJ. NAME: MIDDLEBURY A.O.T.
 PROJ. NO.: SALT SHEPS
 SHEET 9 OF 9 SHEETS