

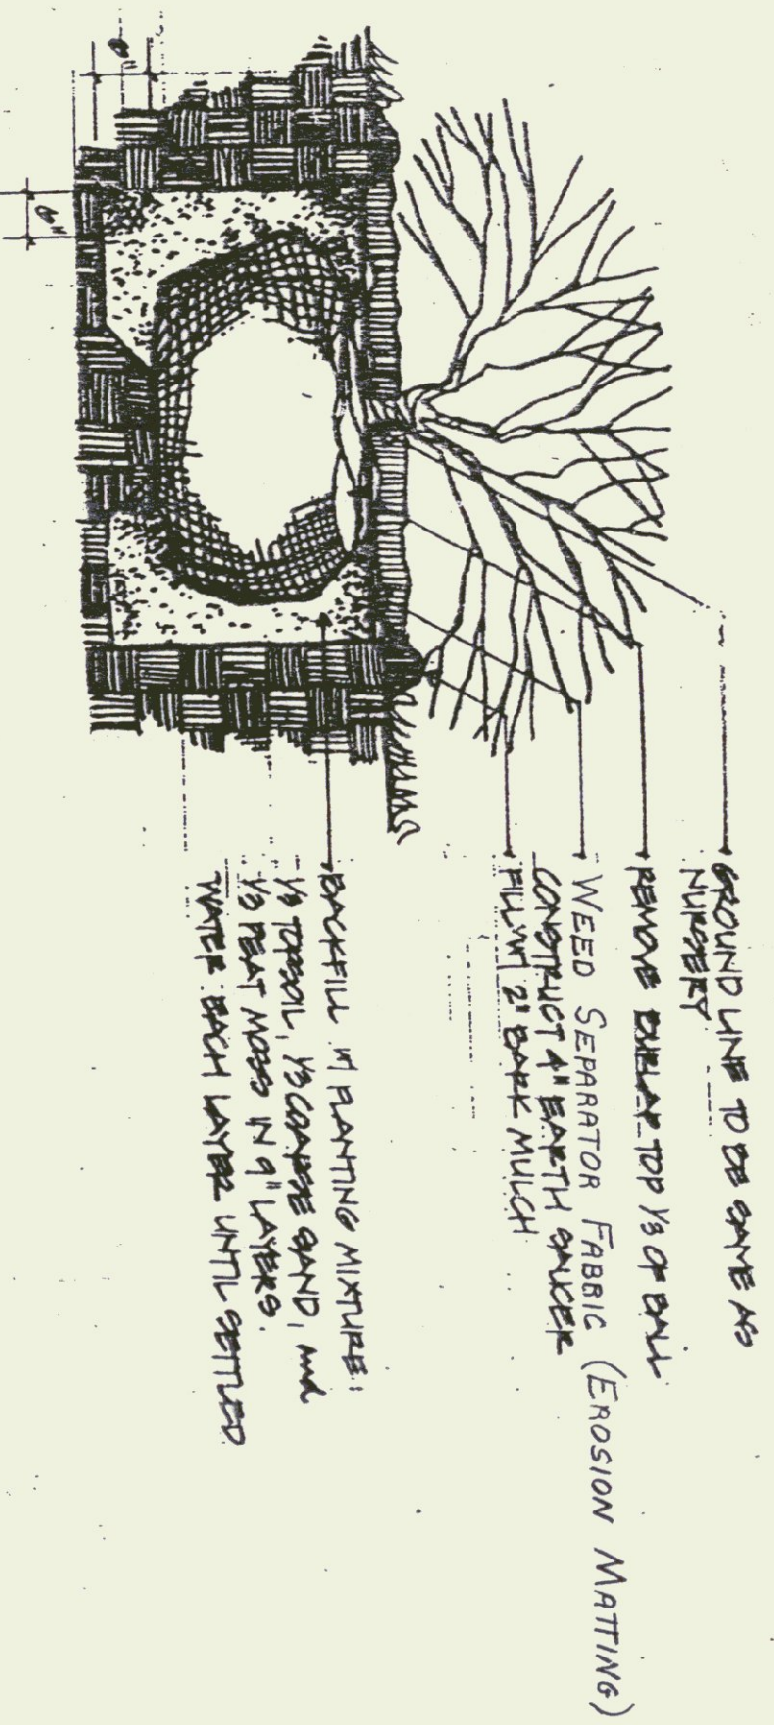
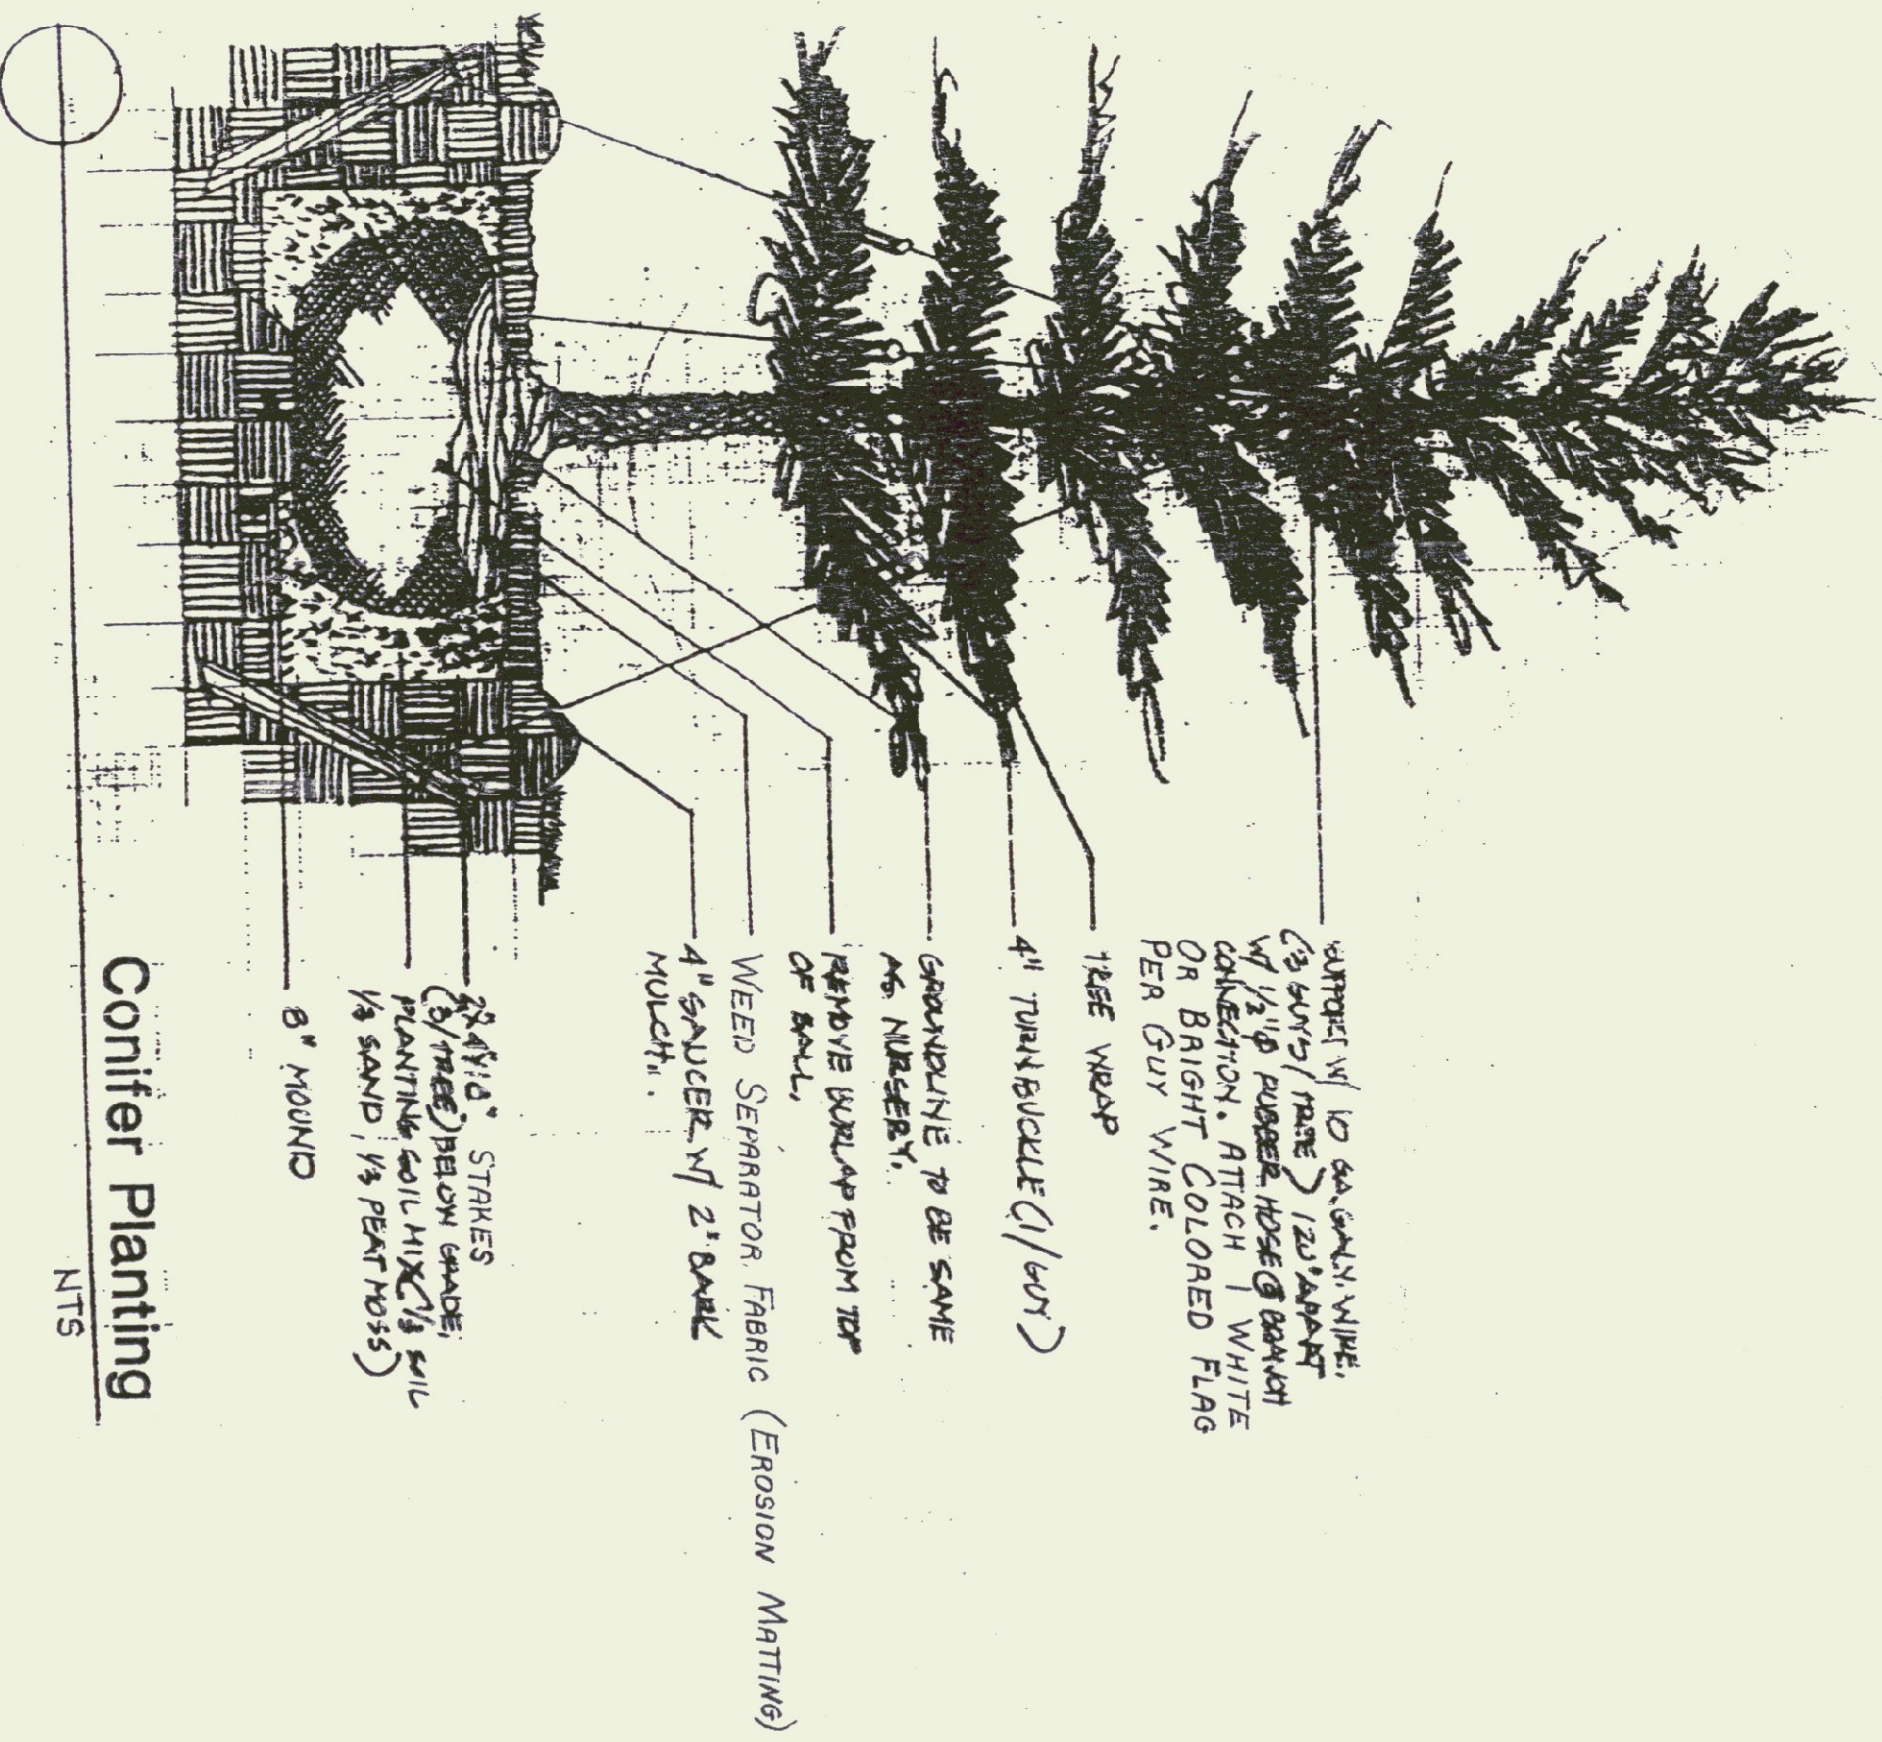


PLANTING DETAILS

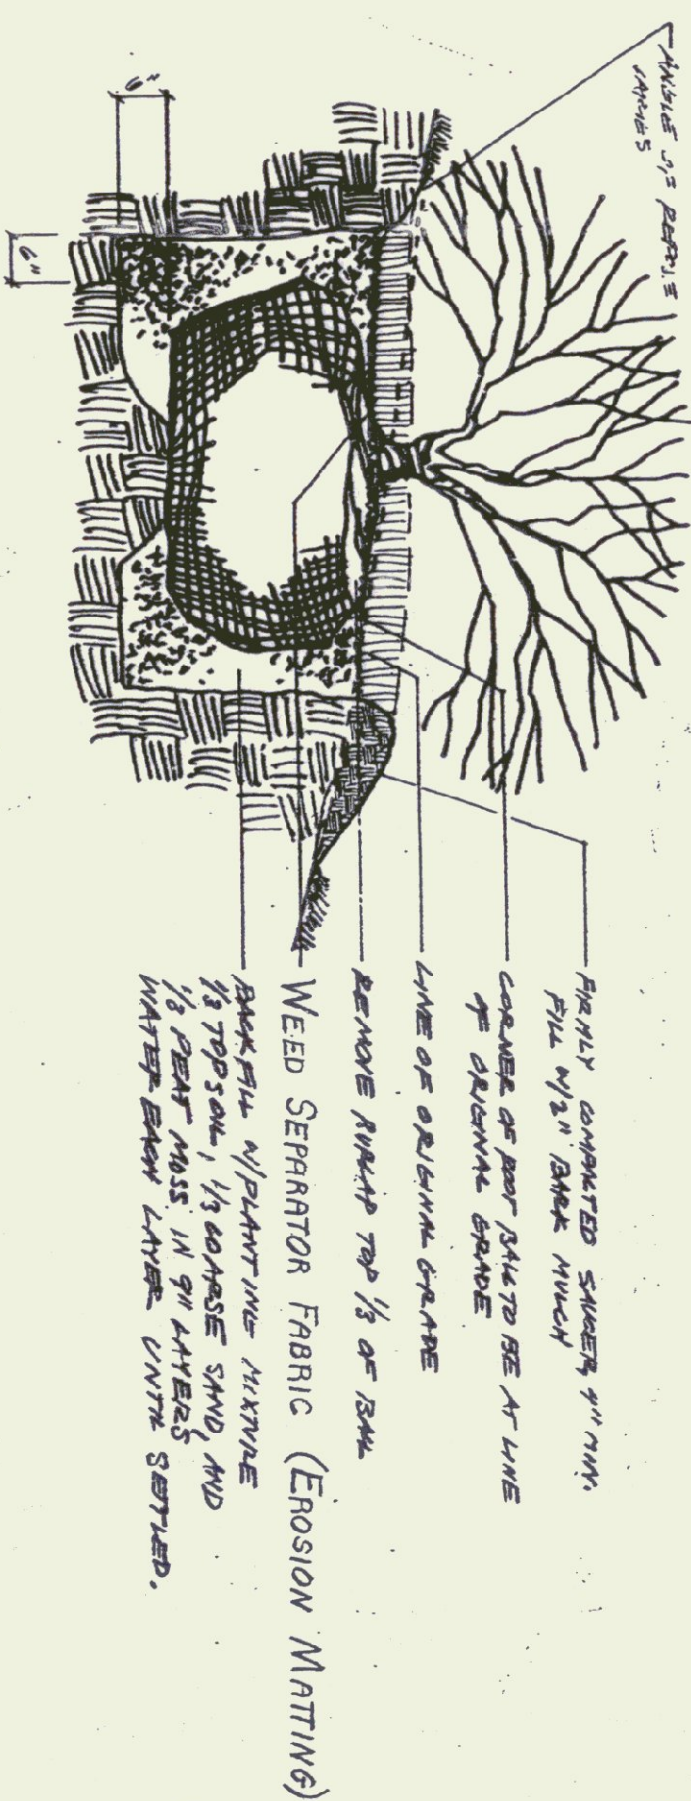

* NOTE: ALL WORK AND MATERIALS SHOWN ON THIS SHEET FOR PLANTING TO BE INCLUDED IN THE BID PRICE FOR EACH PLANTING ITEM.

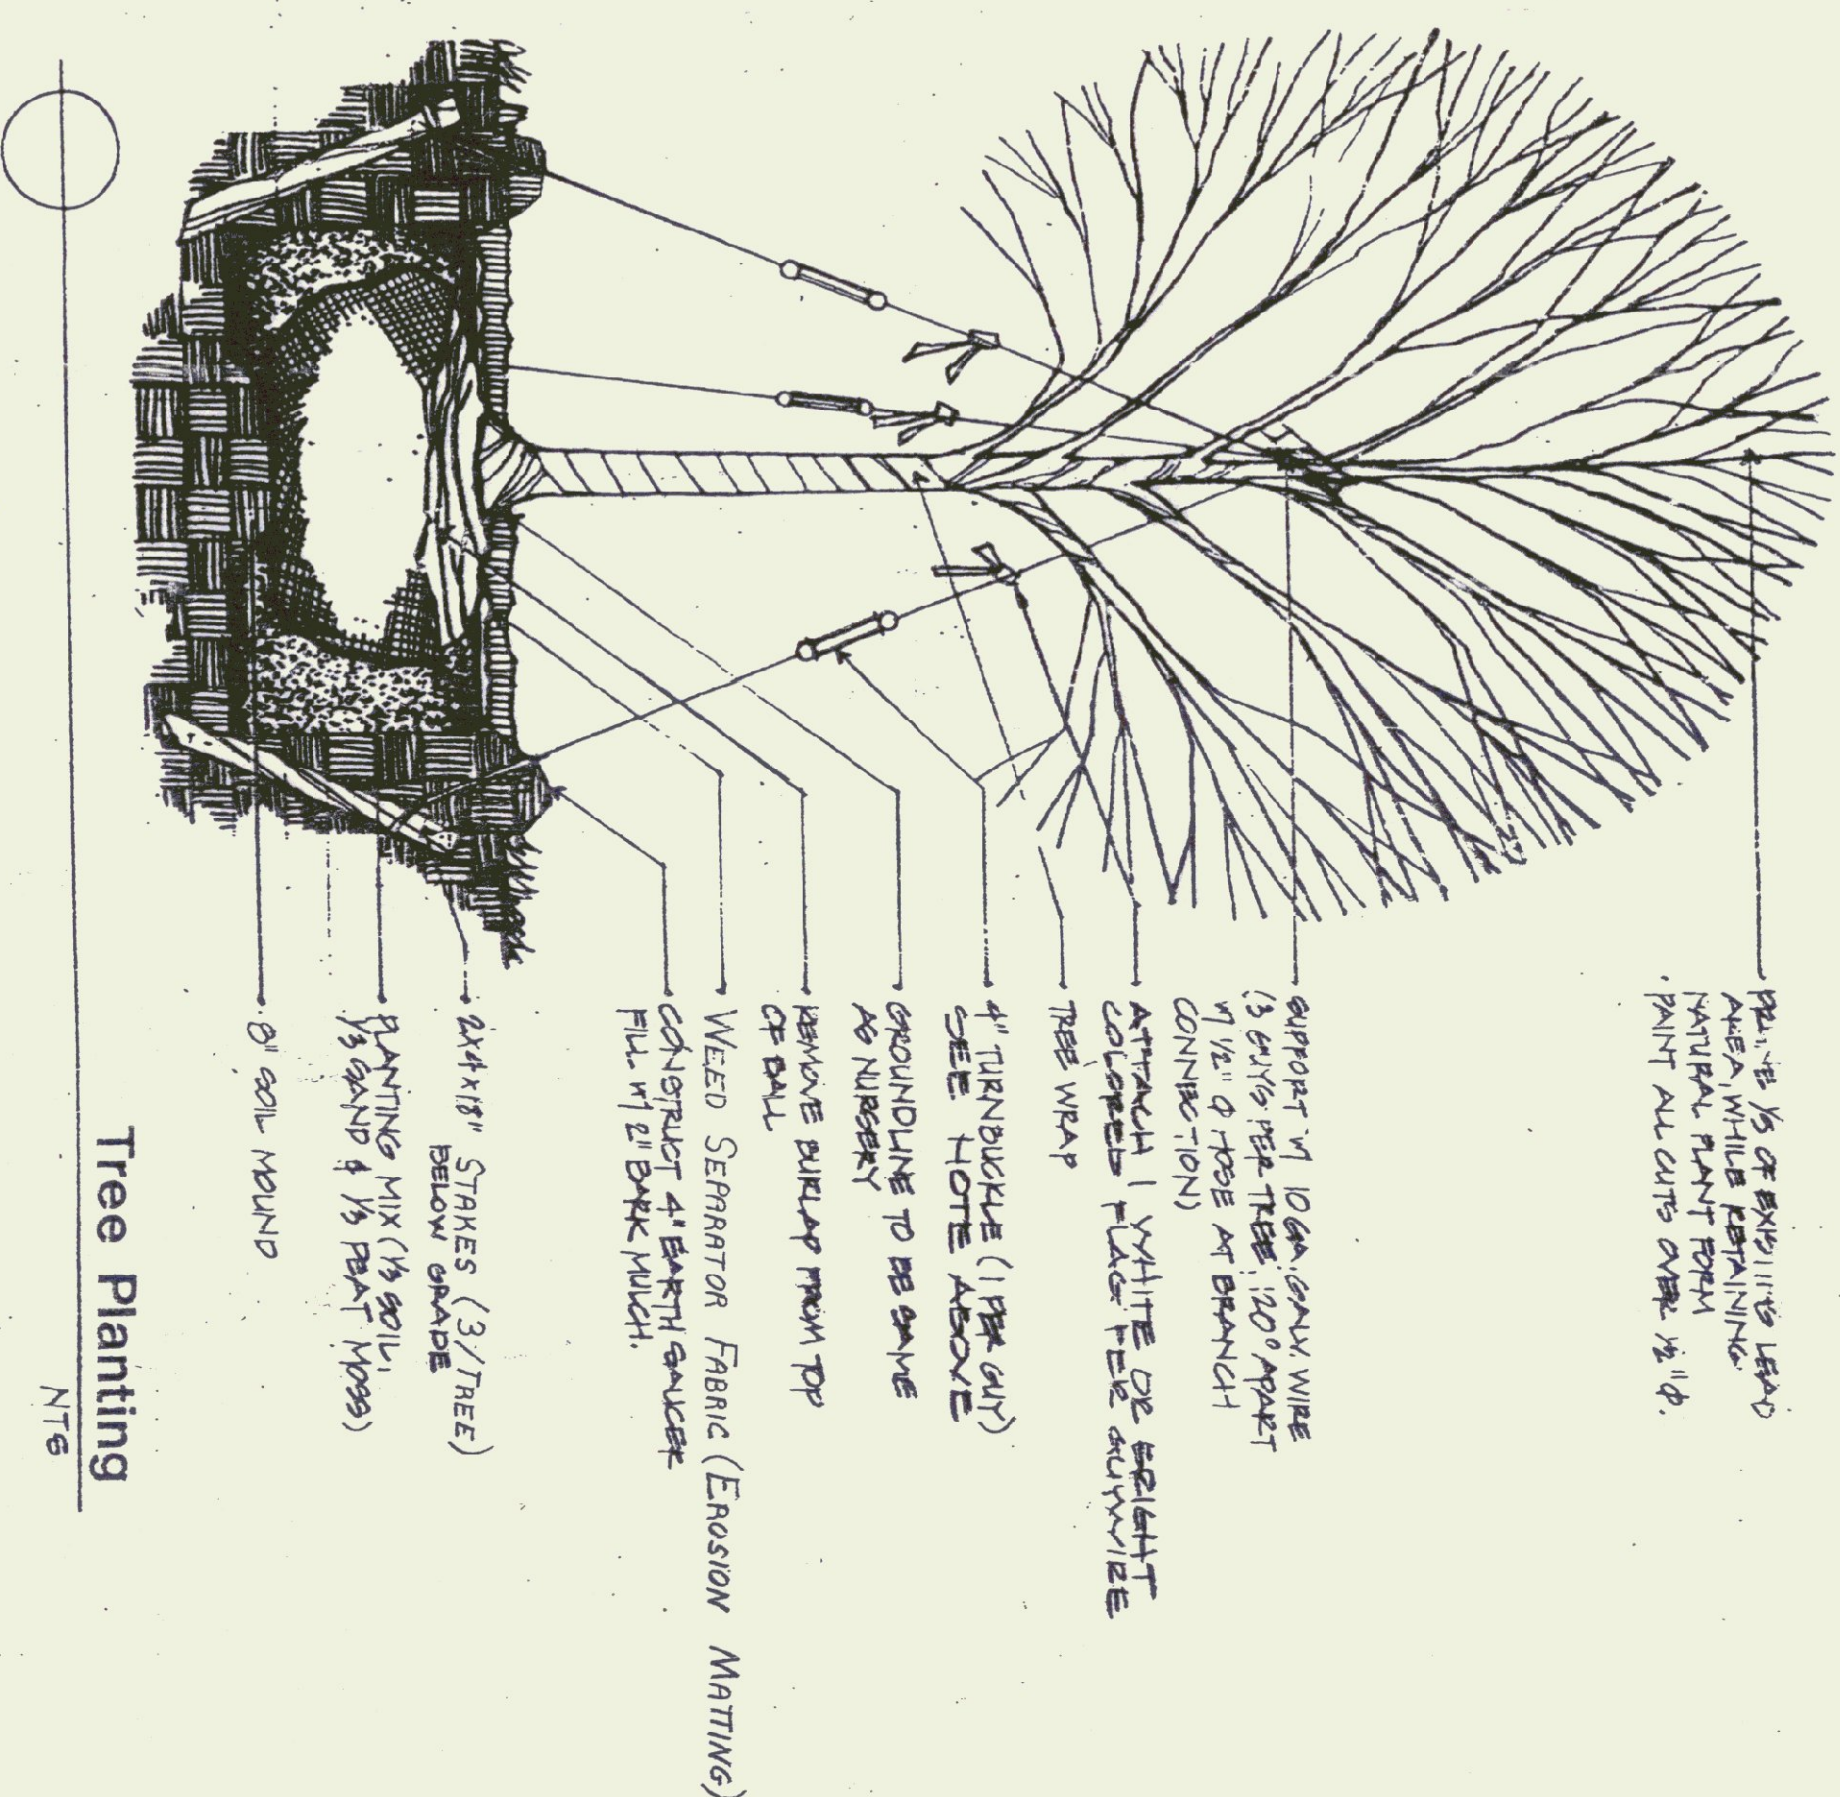

DRAWN BY	SQUADC
SOUND LEADER	S.MENARD
DESIGN FILE NO.	/scgn/910220/dq2206i
FILE	dq2206h
DATE	PLOTTED 24-
PROJ. NAME	MIDDLEBURY
PROJ. NO.	57P SALT (9)
SHEET	6 OF 6 SHEETS