


REMOVE EXISTING SURFACES  
IT IS EXPECTED THAT THE CONTRACTOR  
WILL FIND VARYING DEPTHS OF EXISTING ASPHALT  
SURFACES OF APPROXIMATELY 12" IN DEPTH.  
REMOVAL OF THESE ITEMS WILL BE PAID AS  
ITEM 203.28, EXCAVATION OF SURFACES AND PAVEMENTS.  
PLACE 4" TOPSOIL AND SEED

**TYPICAL CONCRETE PAD  
FOR CHLORIDE STORAGE TANKS**

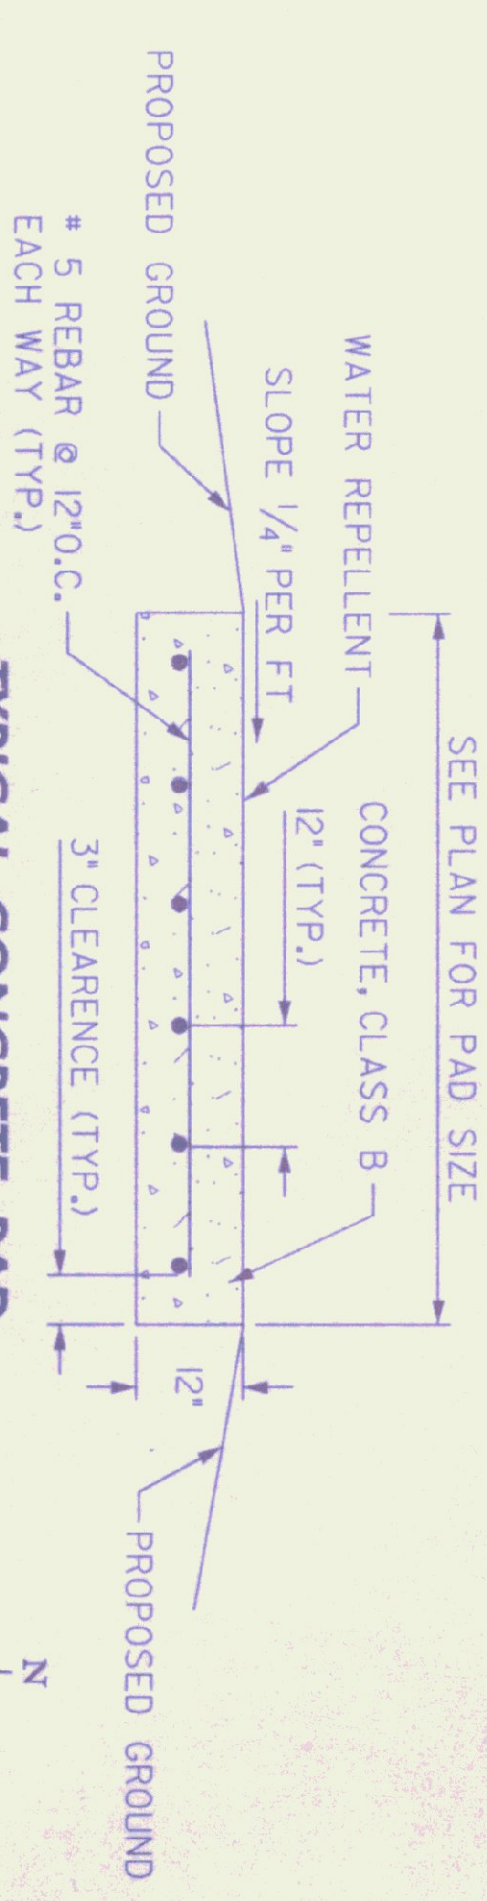

RELOCATE EXISTING CHLORIDE TANK BETWEEN  
TWO NEW SHEDS. TANK SHOULD BE PLACED ON  
A 13' x 13' x 1' DEEP CONCRETE SLAB WITH  
#5 REBAR 12" O.C. BOTH DIRECTIONS.  
(SEE DETAIL ON THIS SHEET)  
TEMPORARY STORAGE OF EXISTING CHLORIDE  
WILL BE HANDLED BY THE DISTRICT.

PLACE 4" TOPSOIL  
AND SEED

TYPE 1 STONE FILL WITH GEOTEXTILE  
UNDER STONE FILL. EXCAVATION FOR  
THIS AREA WILL BE PAID AS  
ITEM 203.15, COMMON EXCAVATION.

PLACE 4" TOPSOIL  
AND SEED  
PLACE EROSION  
MATTING

PLACE HAY  
BALES; TYP.

TYPE II STONE FILL WITH GEOTEXTILE  
UNDER STONE FILL. EXCAVATION FOR  
THIS AREA WILL BE PAID AS  
ITEM 203.15, COMMON EXCAVATION.

PLACE SILT  
FENCE  
APPROX. PROP.  
LINE

REMOVE EXISTING SURFACES  
ALL EXISTING PAVEMENT AND COLD PLANE GRINDINGS  
SURFACES SHALL BE REMOVED PRIOR TO  
GRADING OF THE SITE. IT IS EXPECTED  
THAT THE CONTRACTOR WILL FIND VARYING DEPTHS  
OF COLD PLANE GRINDINGS OF APPROXIMATELY  
12" IN DEPTH. REMOVAL OF THESE ITEMS  
WILL BE PAID AS ITEM 203.28, EXCAVATION  
OF SURFACES AND PAVEMENTS.  
PLACE 4" TOPSOIL AND SEED

REMOVE CONCRETE SLAB.  
THIS ITEM WILL BE PAID AS  
ITEM 203.16, SOLID ROCK EXCAVATION

PRIOR TO CONSTRUCTION DISTRICT WILL REMOVE  
BOTH STORAGE SHEDS. DISTRICT WILL ALSO  
RELOCATE THE UNDERGROUND ELECTRIC  
THAT SERVES THE LARGER SHED.

TBM: CHISELED SQUARE  
IN CONCRETE PAD  
ELEV. = 496.34

TBM: PK IN  
UP #9  
ELEV. = 493.03

**LEGEND**

- UE — EXISTING UNDERGROUND ELECTRIC UTILITIES
- PUG — PROPOSED UNDERGROUND UTILITIES
- [Hatched Box] CONSTRUCT PAVED DRIVE WITH 12" SUBBASE OF CRUSHED GRAVEL (FINE GRADED) AND PAVE WITH 3" BCP. EXCAVATION FOR THIS AREA SHALL BE PAID AS ITEM 203.15, COMMON EXCAVATION. SEE DETAIL H
- [Cross-hatched Box] REMOVE EXISTING SURFACE REGRADE WITH SUBBASE OF CRUSHED GRAVEL (FINE GRADED) & PAVE WITH 3" BCP. SEE DETAIL A
- [Dotted Box] PAVE WITH 1/4" BCP

**PROPERTY LINES**  
PROPERTY LINE INFORMATION WAS OBTAINED FROM  
A PLAN DATED SEPTEMBER 1, 1977 AND PREPARED BY  
"VERMONT STATE BUILDINGS DIVISION" TITLED  
"PROPOSED STATE HIGHWAY GARAGE" AS PROVIDED  
BY THE VERMONT AGENCY OF TRANSPORTATION.  
PROPERTY LINE INFORMATION IS SHOWN FOR  
GRAPHICAL PURPOSES ONLY AND SHOULD BE  
CONSIDERED APPROXIMATE.



PROJECT:	NEW HAVEN SALT SHED	PROJECT NO.:	STP SAL T(12)
DESIGN FILE NAME:	98259d-d90	PLOT DATE:	10 SEP 1999
PARM FILE NAME:	CLD.CONSUL.JING.ENGINEERS	SURVEY DATE:	OCT. 98
SURVEYED BY:	L. WÄNNER	DRAWN BY:	I. LUTHER
SOUND LEADER:		SHEET:	SD-2