


- NOTES:**
- 1) ALL MECHANICAL & ELECTRICAL ITEMS TO BE REMOVED FROM STRUCTURE. I.E. PIPING, CONDUIT, FINITUDE ECT...
  - 2) AREA INSIDE OF BUILDING TO BE LEFT BROOM CLEAN. OUTSIDE AREA TO BE PAVED.
  - 3) ALL DEBRIS TO BE REMOVED ON A DAILY BASIS (TO BECOME PROPERTY OF THE CONTRACTOR).
  - 4) NO BURNING OF MATERIAL ON SITE.
  - 5) NO POWER, WATER, OR SEWER IS ON SITE.
  - 6) CONTRACTOR TO EXERCISE CAUTION NOT TO FURTHER DAMAGE EXISTING BUILDING.
  - 7) CONTRACTOR REQUIRED TO SECURE BLDG. AFTER HOURS.

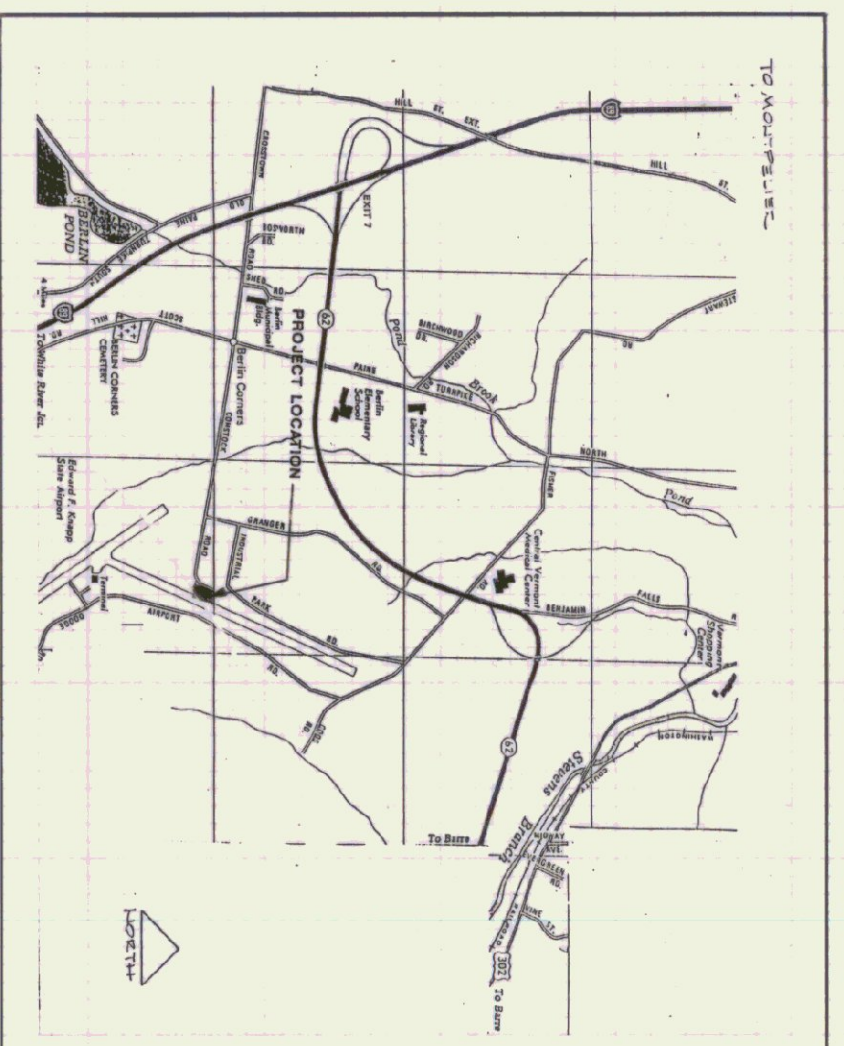

**LOCATION MAP**  
N.T.S.

STATE OF VERMONT			VERMONT	
DEPARTMENT OF STATE BUILDINGS				
AGENCY OF ADMINISTRATION				
MONTPELIER, VERMONT				
<b>AGENCY OF TRANSPORTATION PROPERTY</b>				
<b>PARTIAL DEMOLITION PLAN</b>				
<b>EDWARD F. KNAPP AIRPORT</b>				
BERLIN				
DATE	SCALE	REVISIONS	DWG. NO.	
JAN. 25 1991	1/8" = 1'-0"		5-1	
DRAWN BY: P. McANDY	APPROVED BY: [Signature]		1 OF 1	