
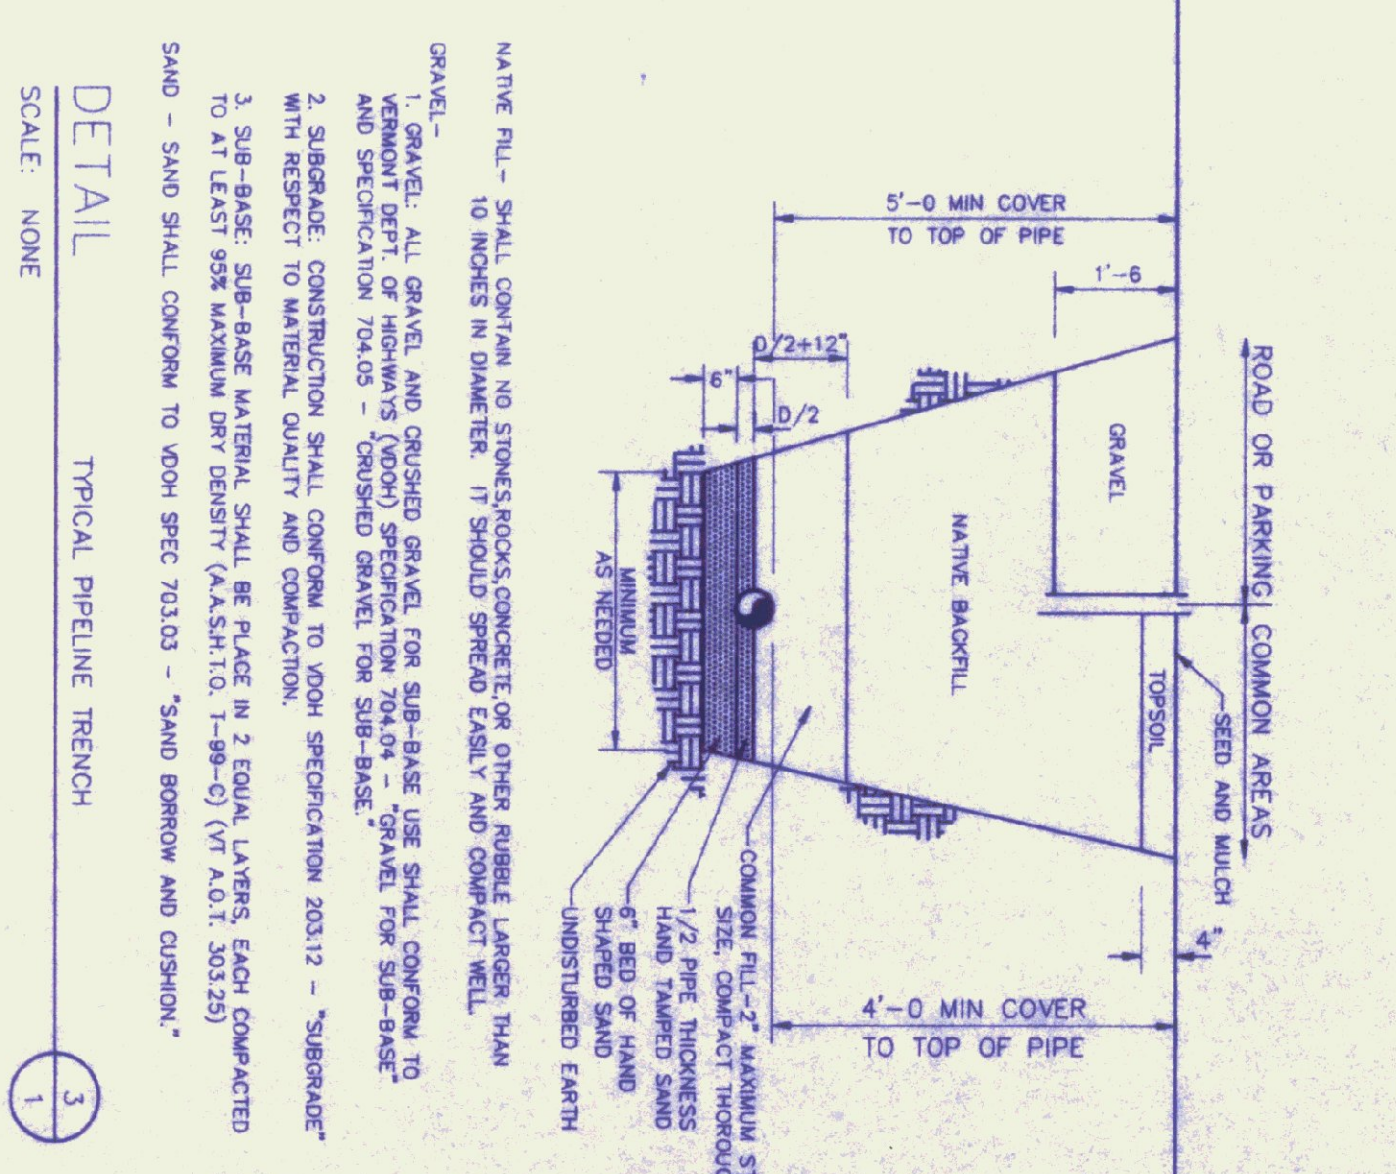
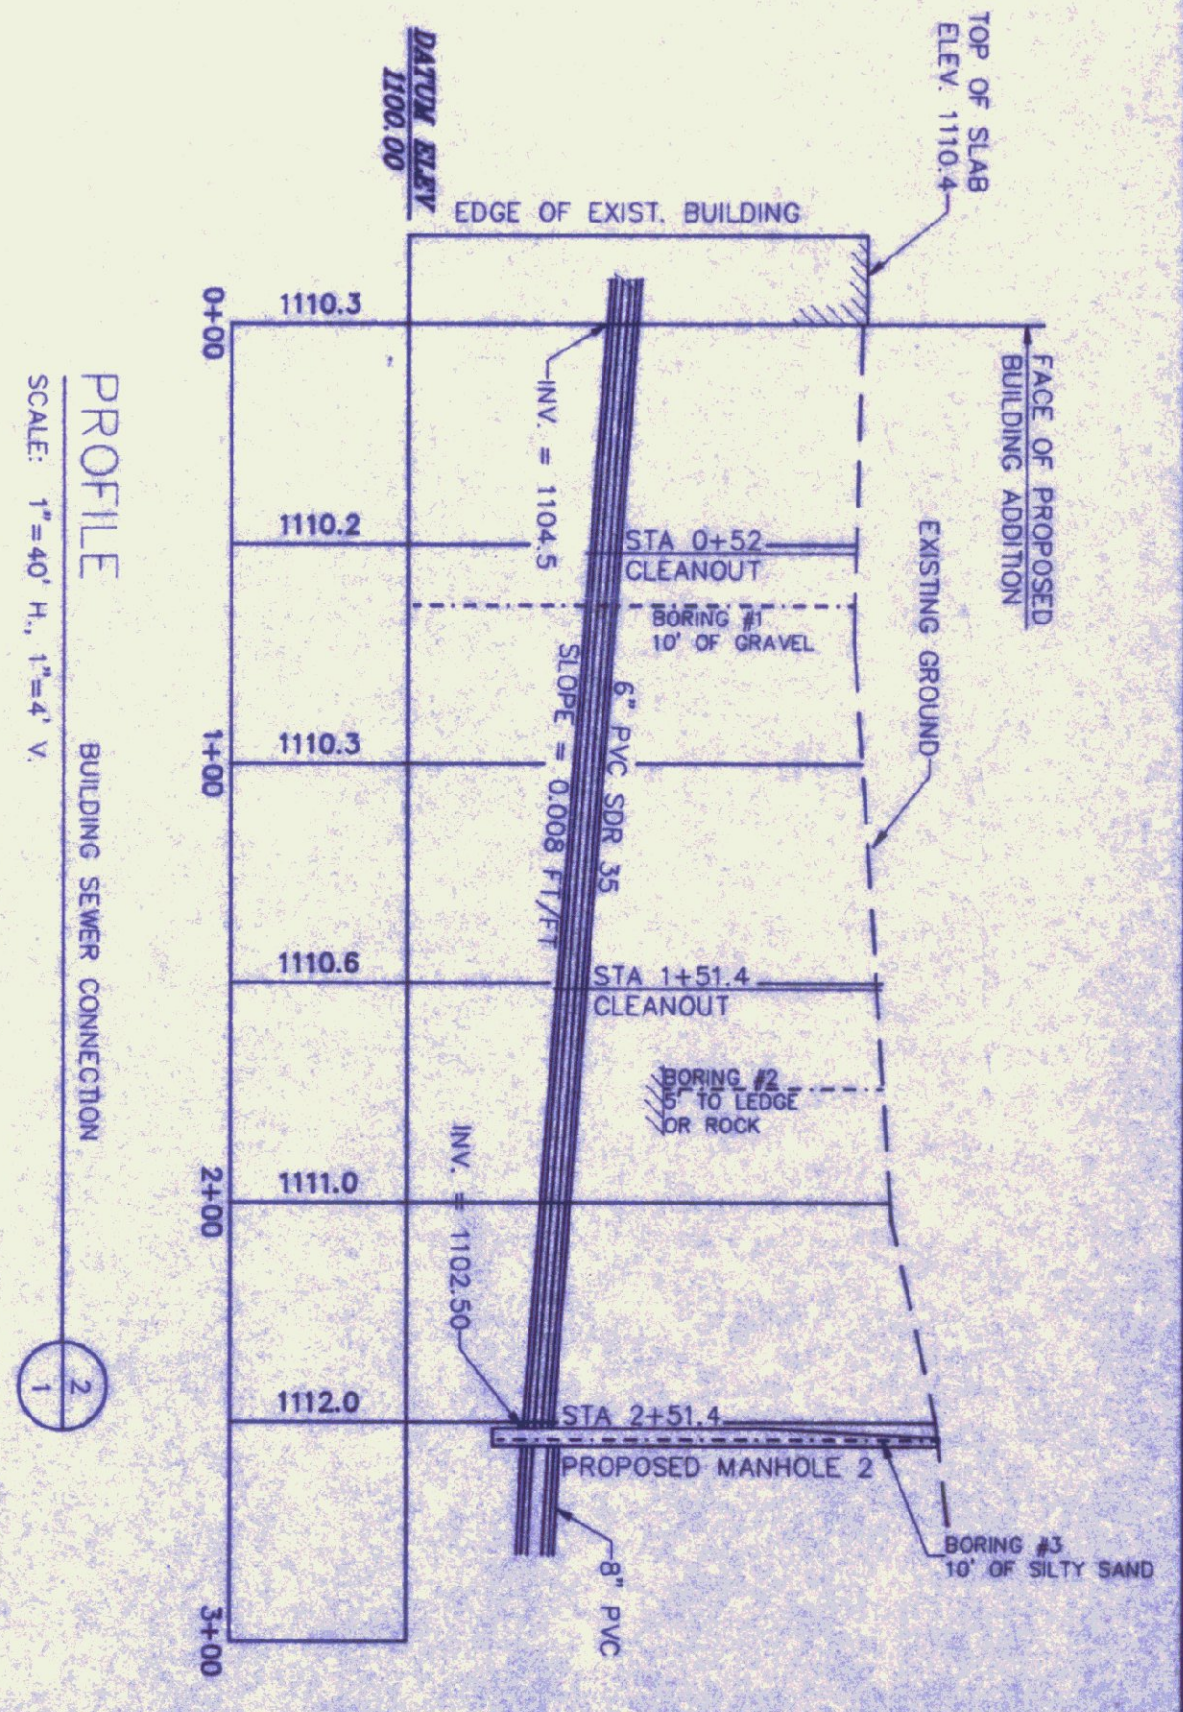


NOTE:
PROPERTY LINE INFORMATION AND SITE SURVEY PROVIDED BY THE STATE OF VERMONT. PROPOSED SEWER LINE INFORMATION FROM PLANS BY WAYNE LAWRENCE, P.E.

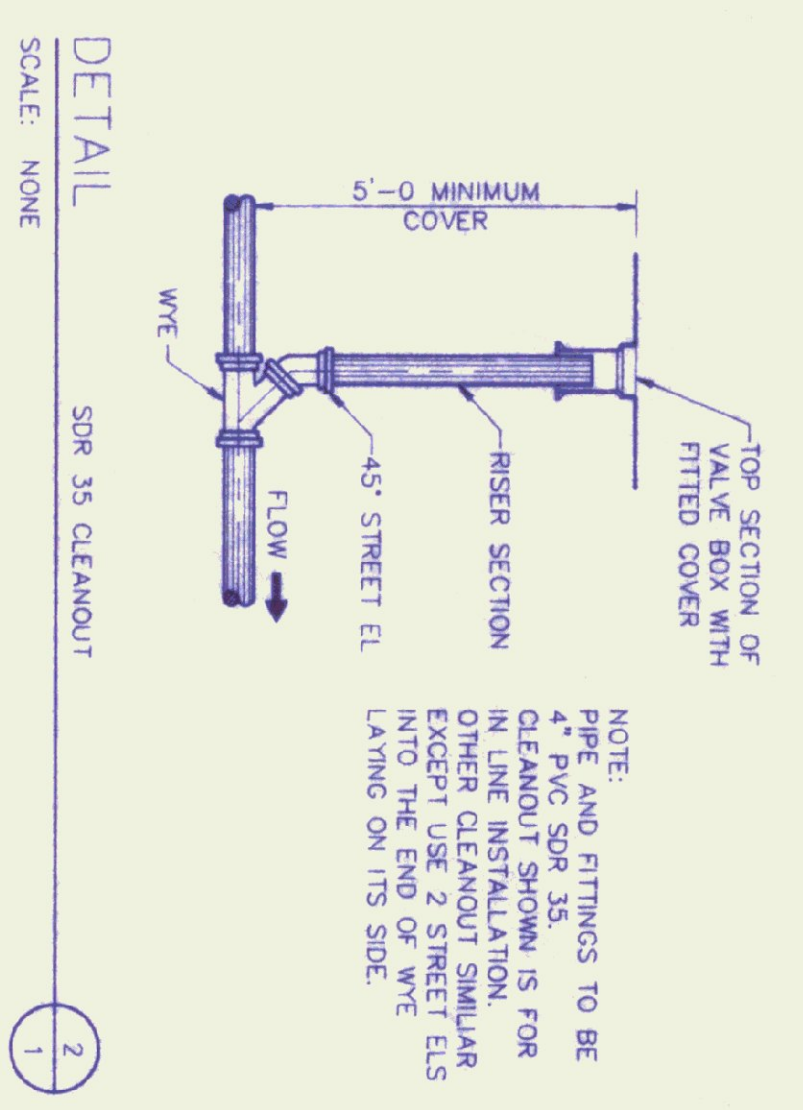

PRELIMINARY

Rev No	Description	By	Checked by	App'd by

STATE OF VERMONT
HUNTINGTON HOMES SITE
NEW SEWER SERVICE LINE

CHENETTE ENGINEERING, INC.
50 STATE STREET
MONTPELIER, VERMONT 05602

Scale 1"=40'
Des. By MJC
Dwn. By DDH
Cpl. By MJC
Date JAN 1991
Dwg. 22-002-3

Sheet 1 of 2