


REMOVE ALL PAVEMENT AROUND BLDG.

START GRADE @ 6" BELOW TOP OF CONCRETE SLAB. SLOPE AWAY FROM BLDG.

EXCAVATE TO DETERMINED SOIL CONDITION FOR PLANTING

KEY	QTY	COMMON NAME
①	9	AUSTRIAN FINE
③	7	BALSAM FIR
⑥	7	WHITE SPRUCE

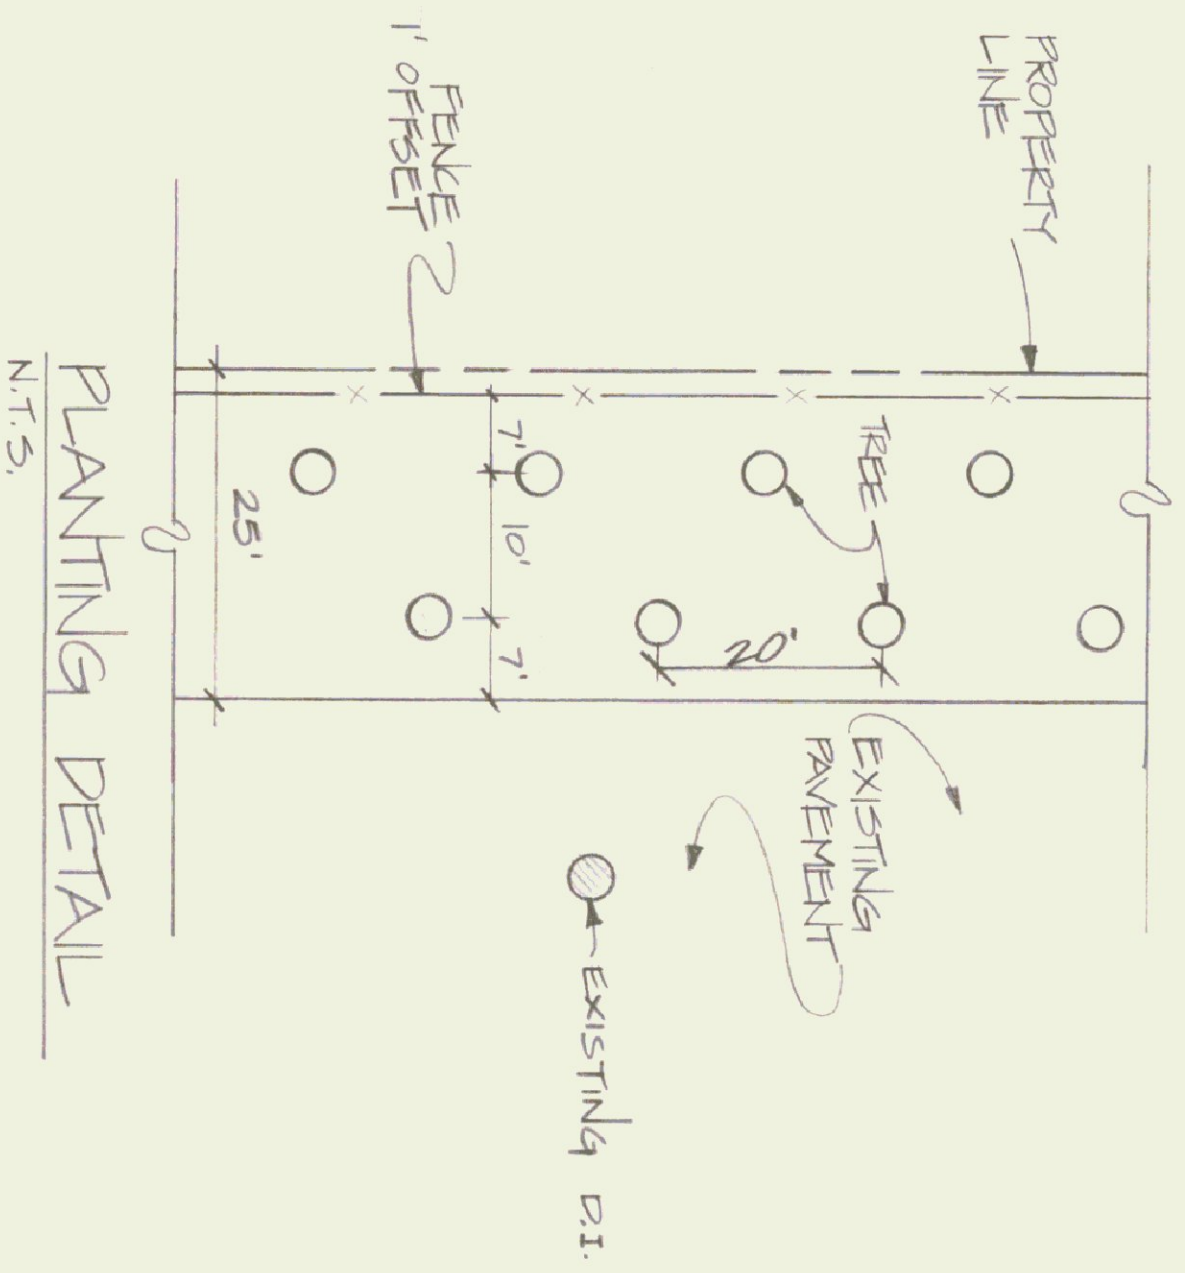

RUNWAY 5/23

STATE OF VERMONT
 DEPARTMENT OF STATE BUILDINGS
 AGENCY OF ADMINISTRATION
 MONTPELIER, VERMONT

**FORMER HUNTINGTON HOMES PROPERTY
 EDWARD F. KNAPP STATE AIRPORT
 LANDSCAPING PLAN**

BERLIN, VERMONT

DATE	SCALE	REVISIONS	DWG NO.
SEPT. 1990	1" = 40'-0"	7/17/91: U.A. 12/4/95 AVP	5-1
DRAWN BY: B. McAVOY	APPROVED BY: [Signature]		1 OF 1