



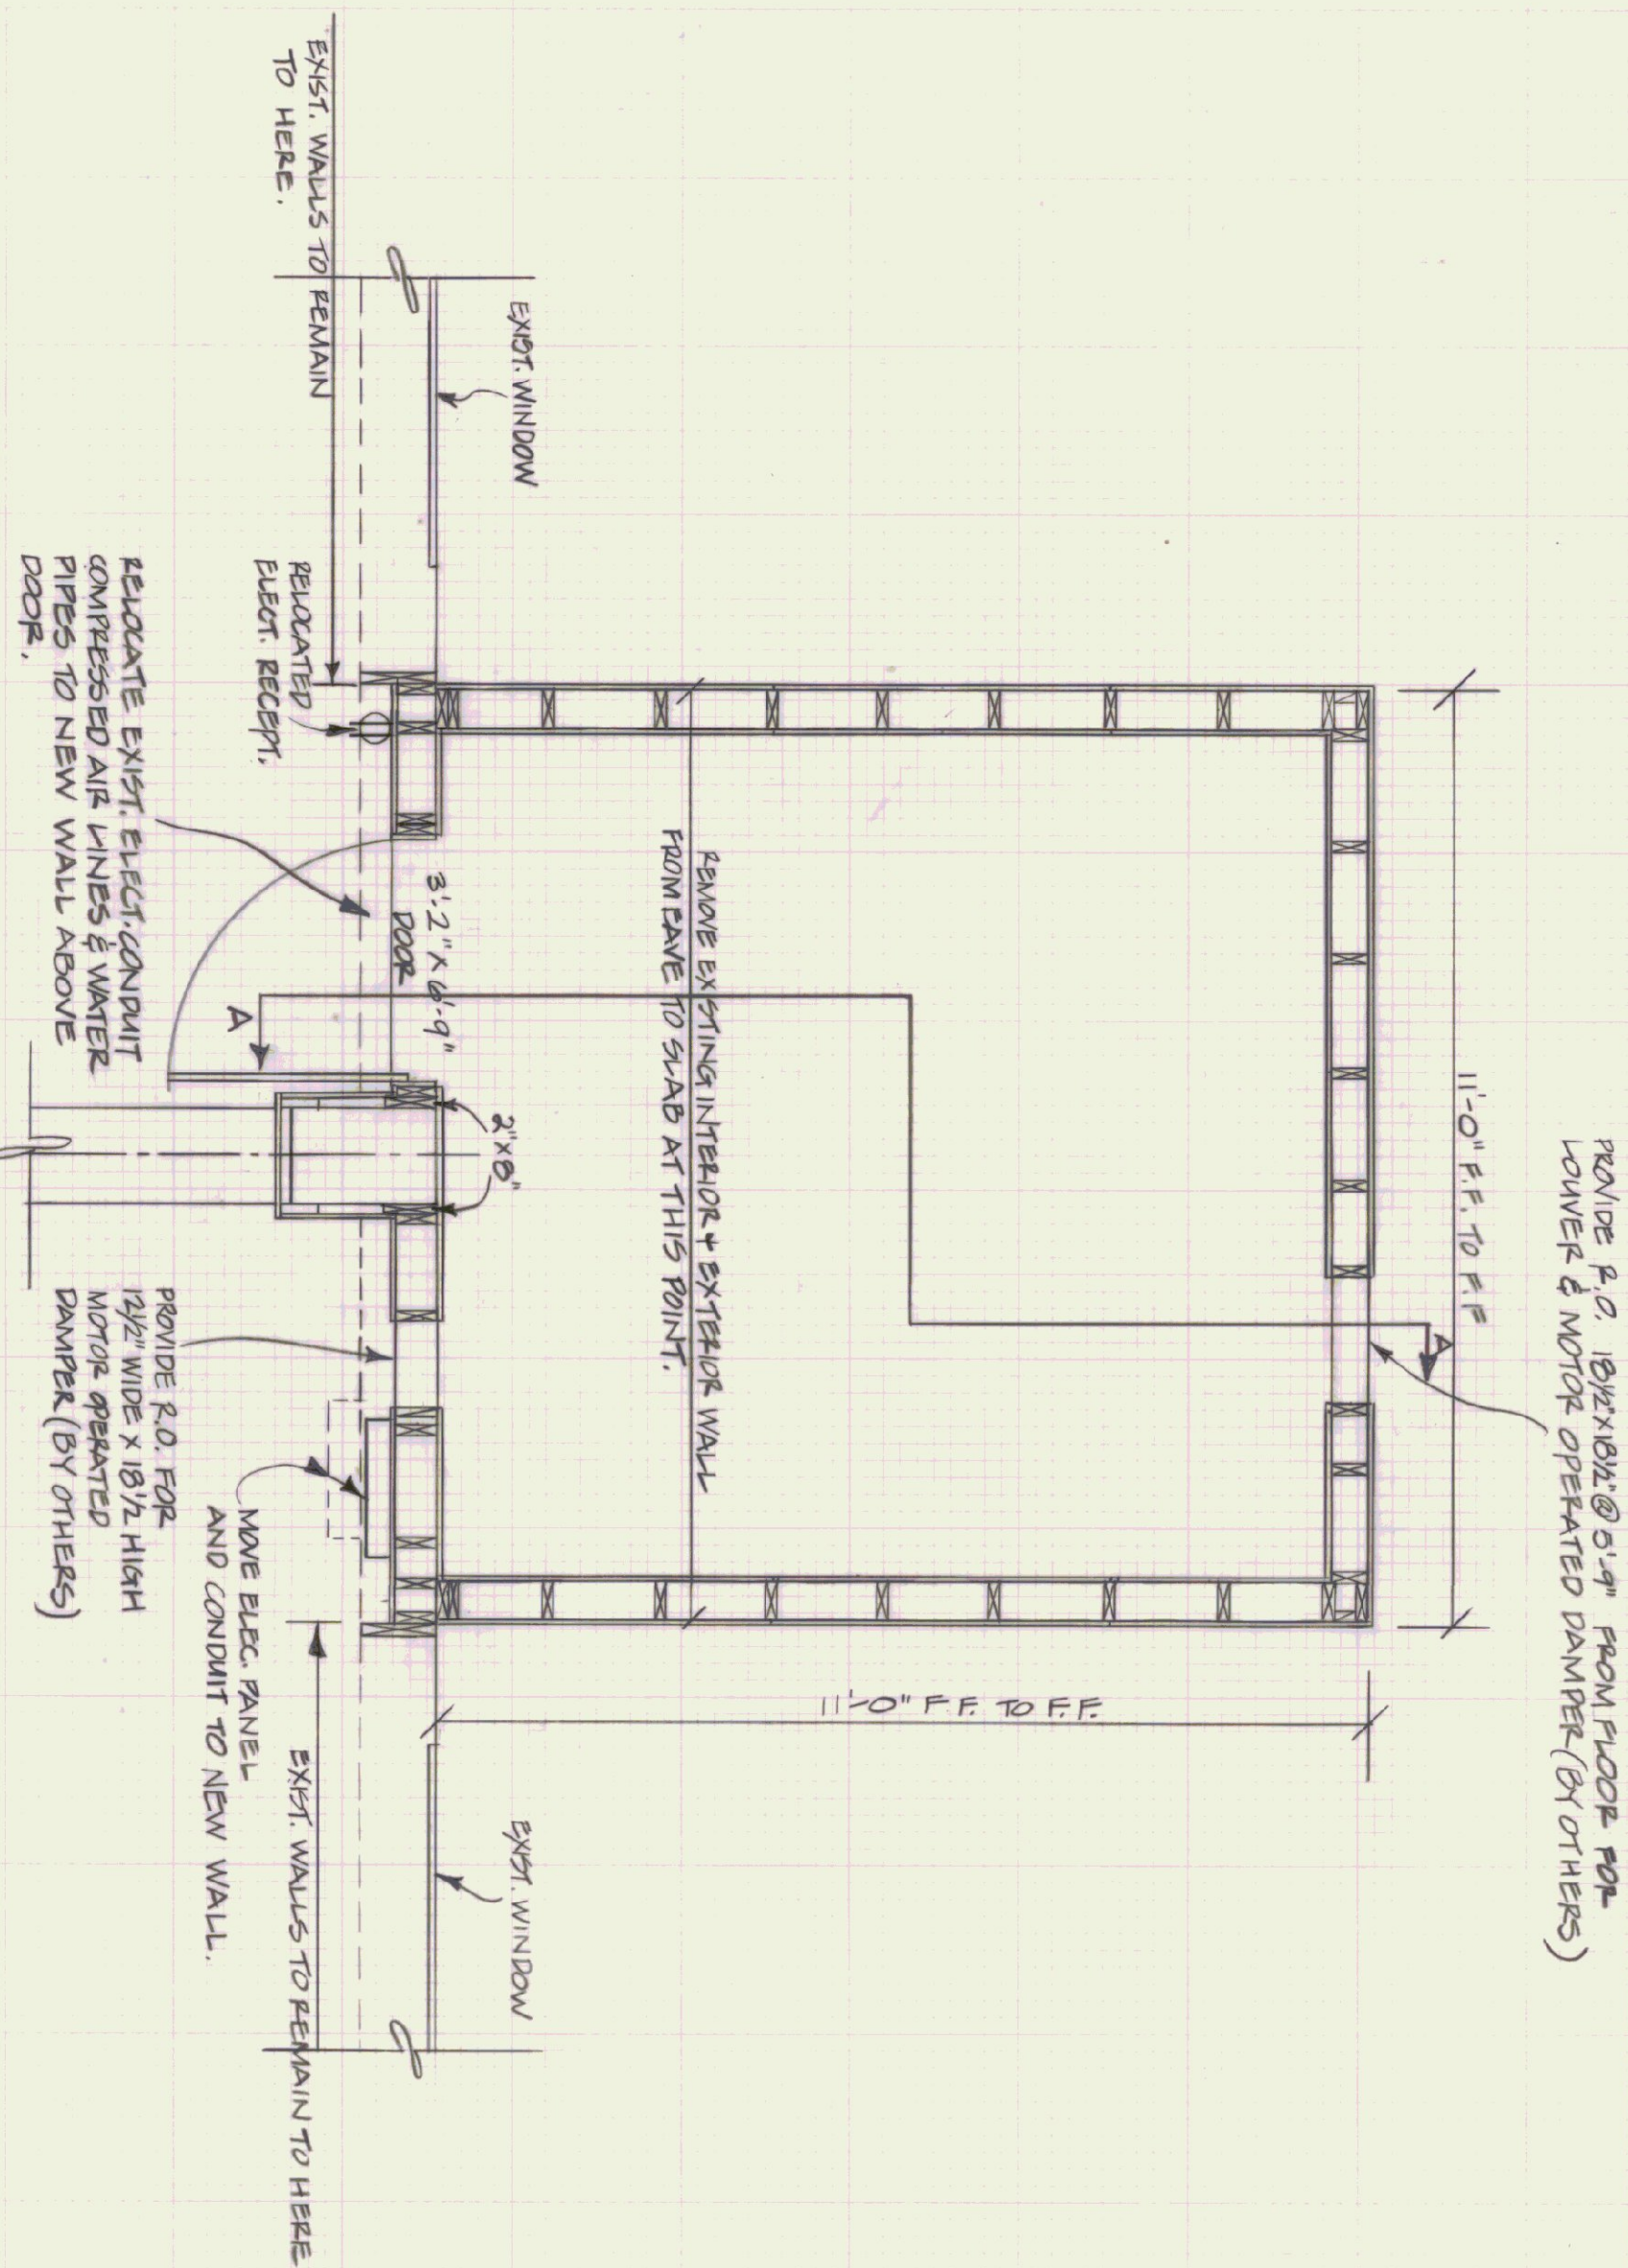


PLAN VIEW
SCALE 1/2" = 1'-0"

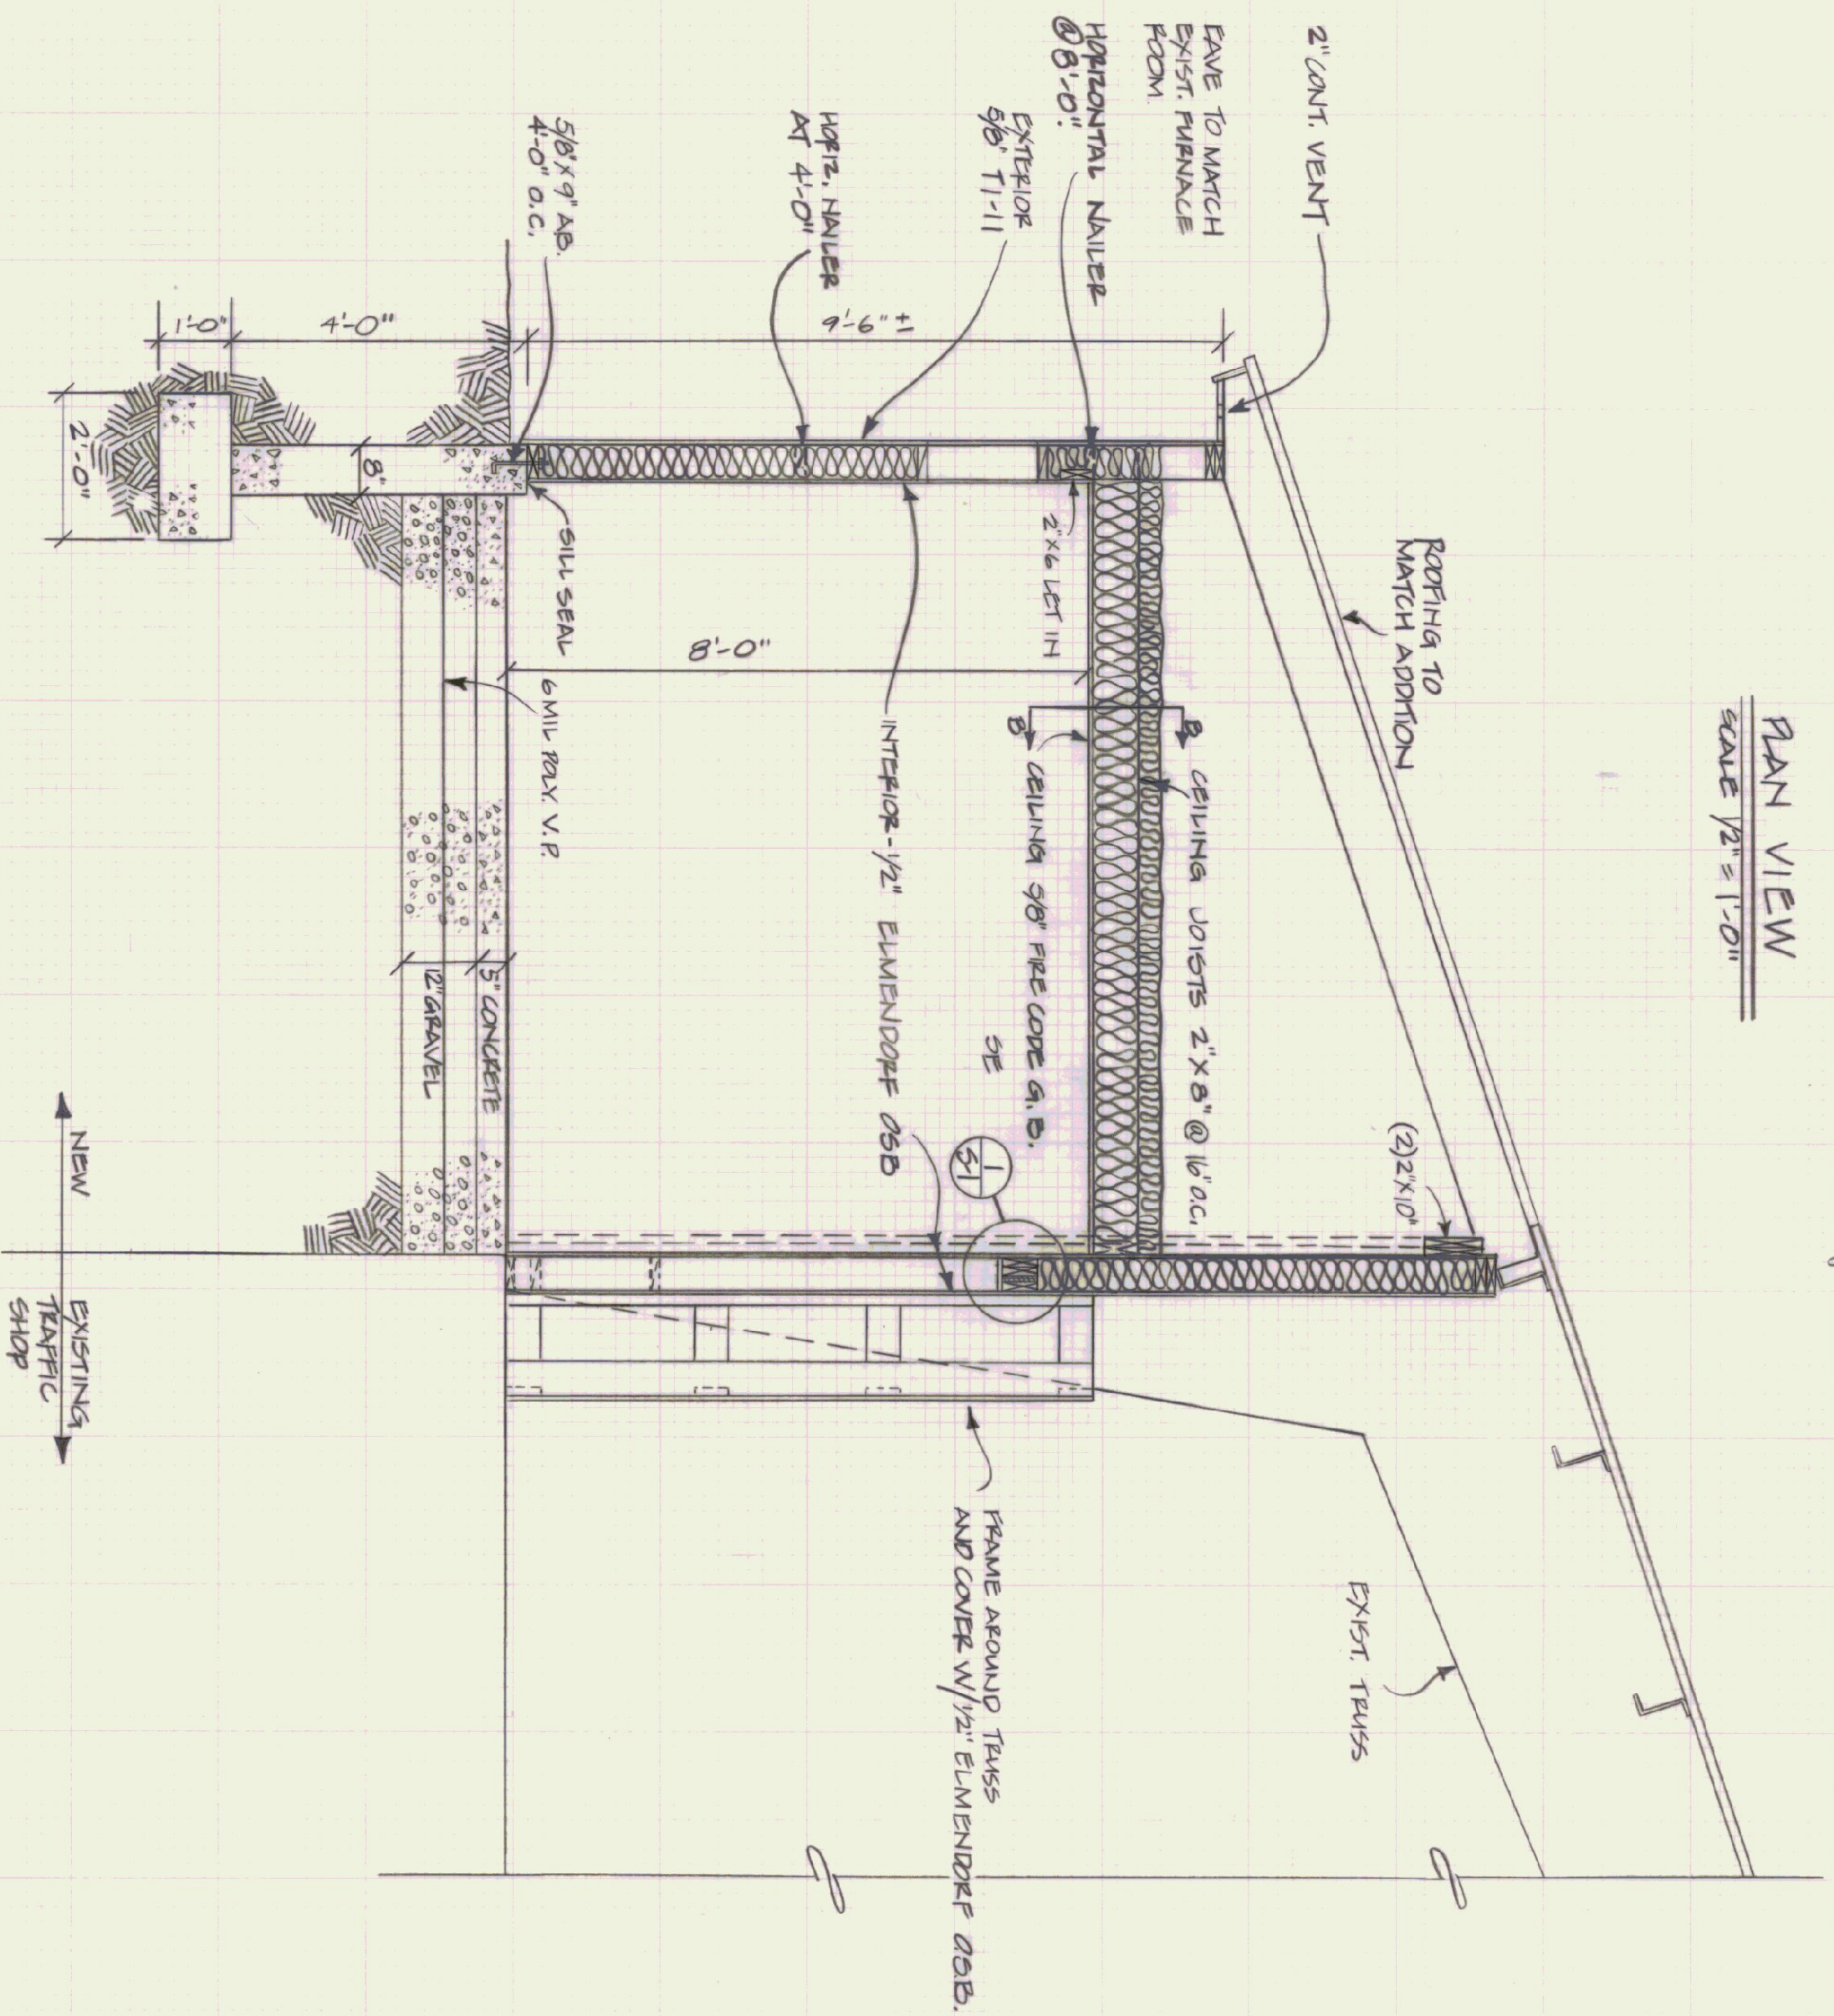


SECTION A-A
SCALE 1/2" = 1'-0"

- NOTES:
1. ALL FRAMING LUMBER 2"x6" @ 16" O.C. UNLESS OTHERWISE INDICATED. LUMBER TO BE CONSTRUCTION GRADE, S4S, 75% GRADE I, 25% GRADE II.
 2. ALL TRIMMING LUMBER SHALL BE NO. 2 GRADE PINE, S4S, MAXIMUM 19% MOISTURE CONTENT.
 3. RAKE EDGE OF ROOF WILL HAVE NO OVERHANG AND BE TRIMMED TO MATCH PURNACE ROOM ADDITION.
 4. PROVIDE PERIMETER FOUNDATION SILL SEALER.
 5. ELEVATION OF NEW CONCRETE FLOOR TO MATCH THAT OF EXISTING SLAB.
 6. R-19 FIBERGLASS INSULATION IN WALLS, R-19 FIBERGLASS IN CEILING WITH A SECOND LAYER OF R-11 ON TOP AND PERPENDICULAR TO THE FIRST.
 7. ALL ELECTRICAL OTHER THAN RELOCATIONS WILL BE SURFACE WIRED AND DONE BY OTHERS.
 8. INSTALL HORIZONTAL NAILEDERS IN ALL WALLS @ 4'-0" & 8'-0"
 9. HEADER OVER DOOR TO BE 3, 2"x6" + 2, 1/2" PLYWOOD.
 10. INTERNAL 2" CONTINUOUS VENT STRIP IN EAVE.
 11. 29 GAUGE GALVANIZED METAL ROOFING TO MATCH NORTH ADDITION.

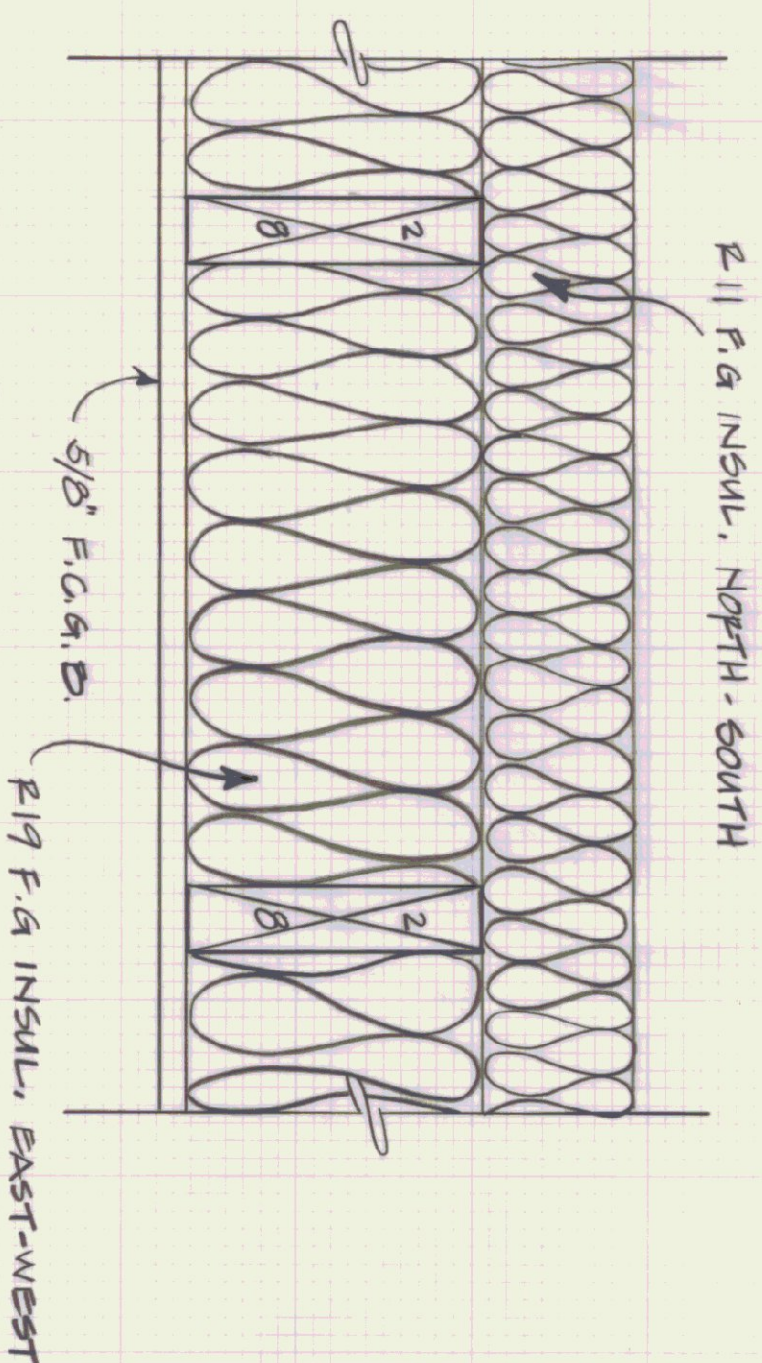

CEILING SECTION B-B
SCALE 1/4" = 1'

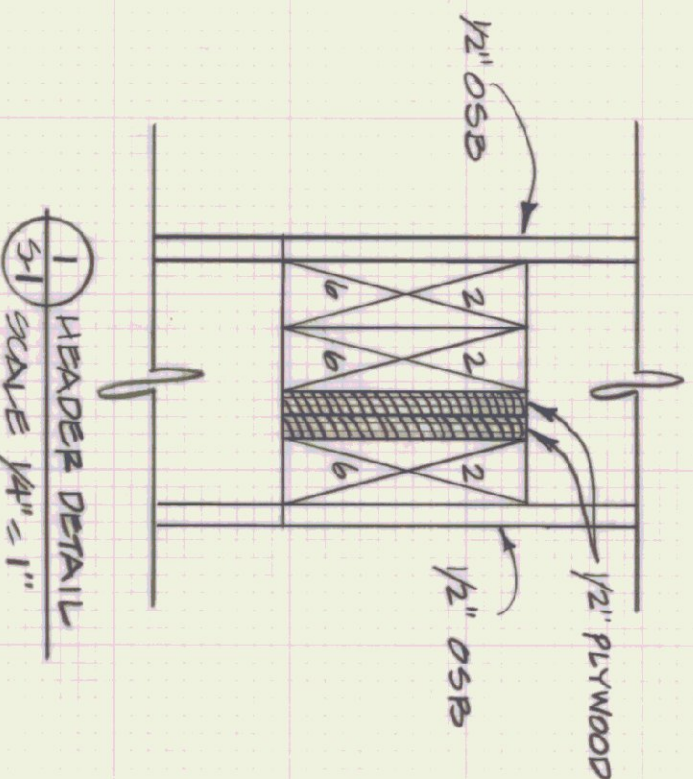

1. HEADER DETAIL
SCALE 1/4" = 1'



STATE OF VERMONT DEPARTMENT OF STATE BUILDINGS AGENCY OF ADMINISTRATION MONTPELIER, VERMONT			
AGENCY OF TRANSPORTATION TRAFFIC SHOP ADDITION			
DESIGN	DATE 6/25/05	SCALE AS NOTED	REVISIONS
DRAWN BY: A. PAULIN	APPROVED BY: F.P.	VERMONT DWG. NO. S-1 1 OF 1	