


600 GAL. RECAST CONCRETE DEPAVELL

CRUSHED STONE BACKFILL - 3" MIN. AGGREGATE SIZE (10 YDS. OF STONE REQUIRED)


CRUSHED STONE BACKFILL

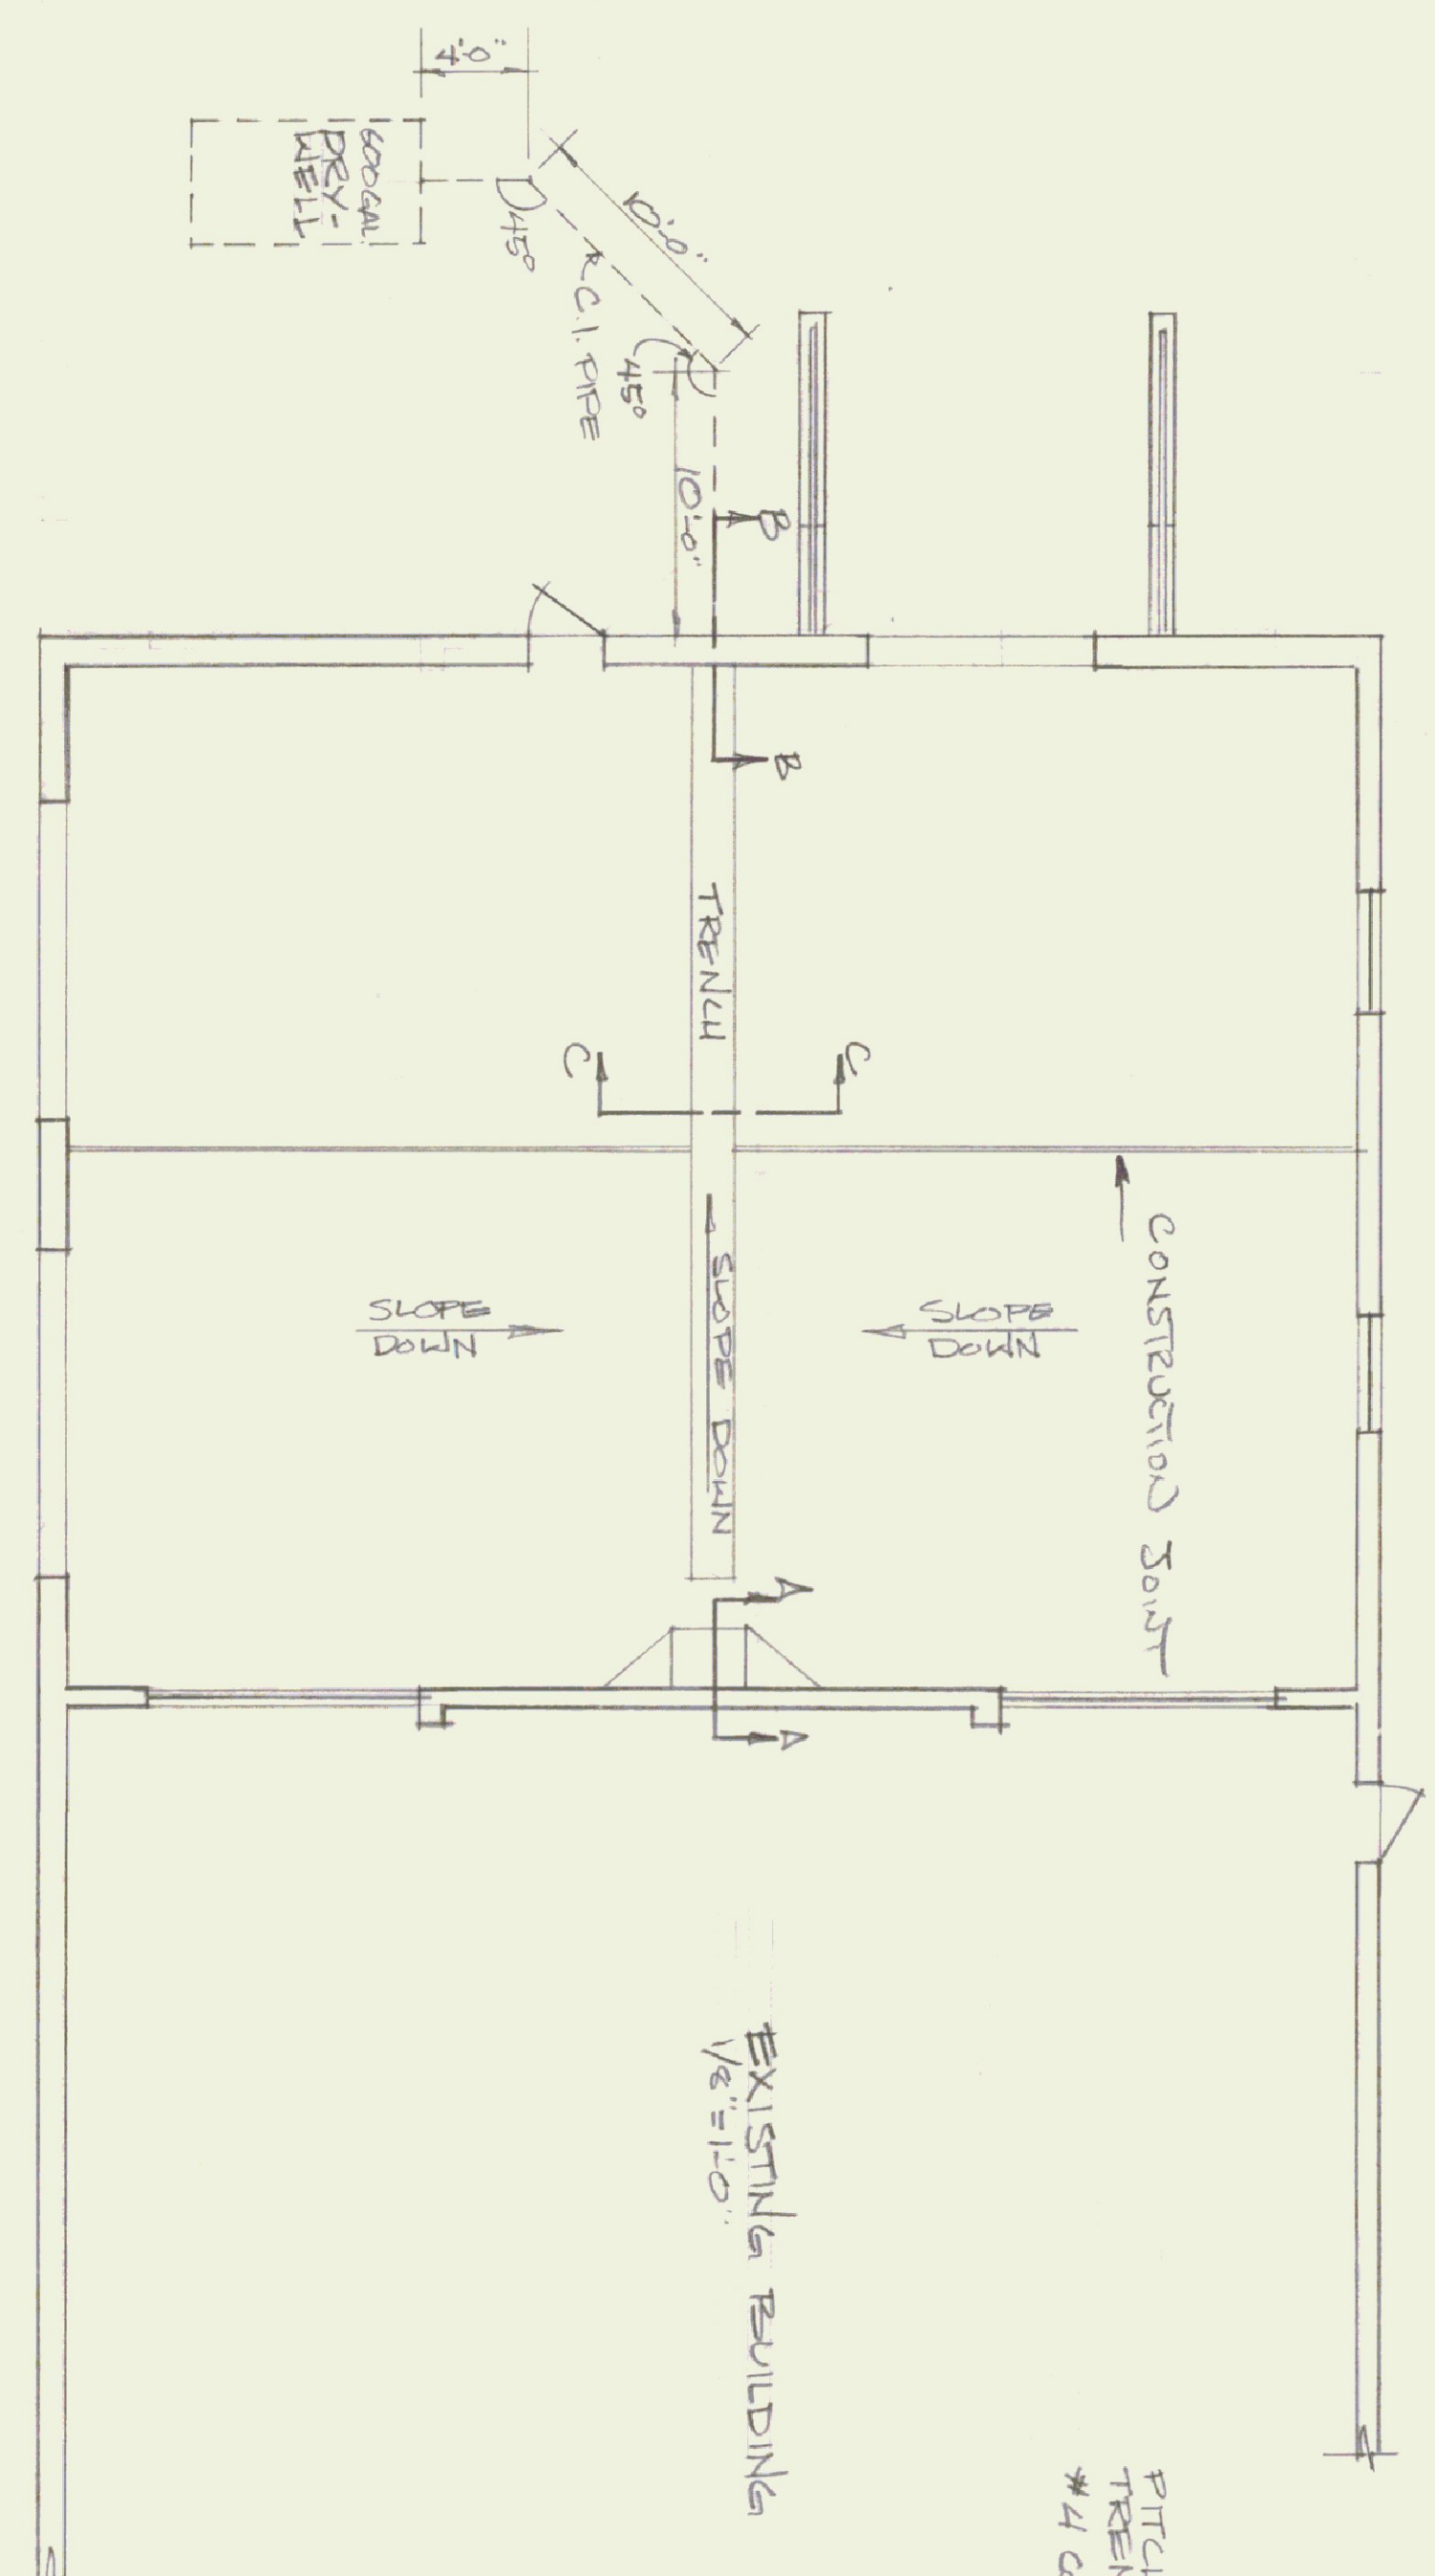

STATE OF VERMONT
 DIVISION OF STATE BUILDINGS
 AGENCY OF ADMINISTRATION
 MONTPELIER, VERMONT

PROPOSED ADDITION
 BERLIN TRAFFIC SHOP
 BERLIN, VERMONT

CONCRETE DETAIL

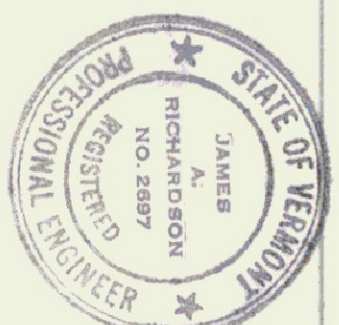

DATE:	SCALE:	REVISIONS:	DWG. NO.
MAY 1962	AS NOTED	JUN 12, 62	A-3
DRAWN BY:	APPROVED BY:		
1759	F. PAT		