




SCALE 1/8" = 1'-0"

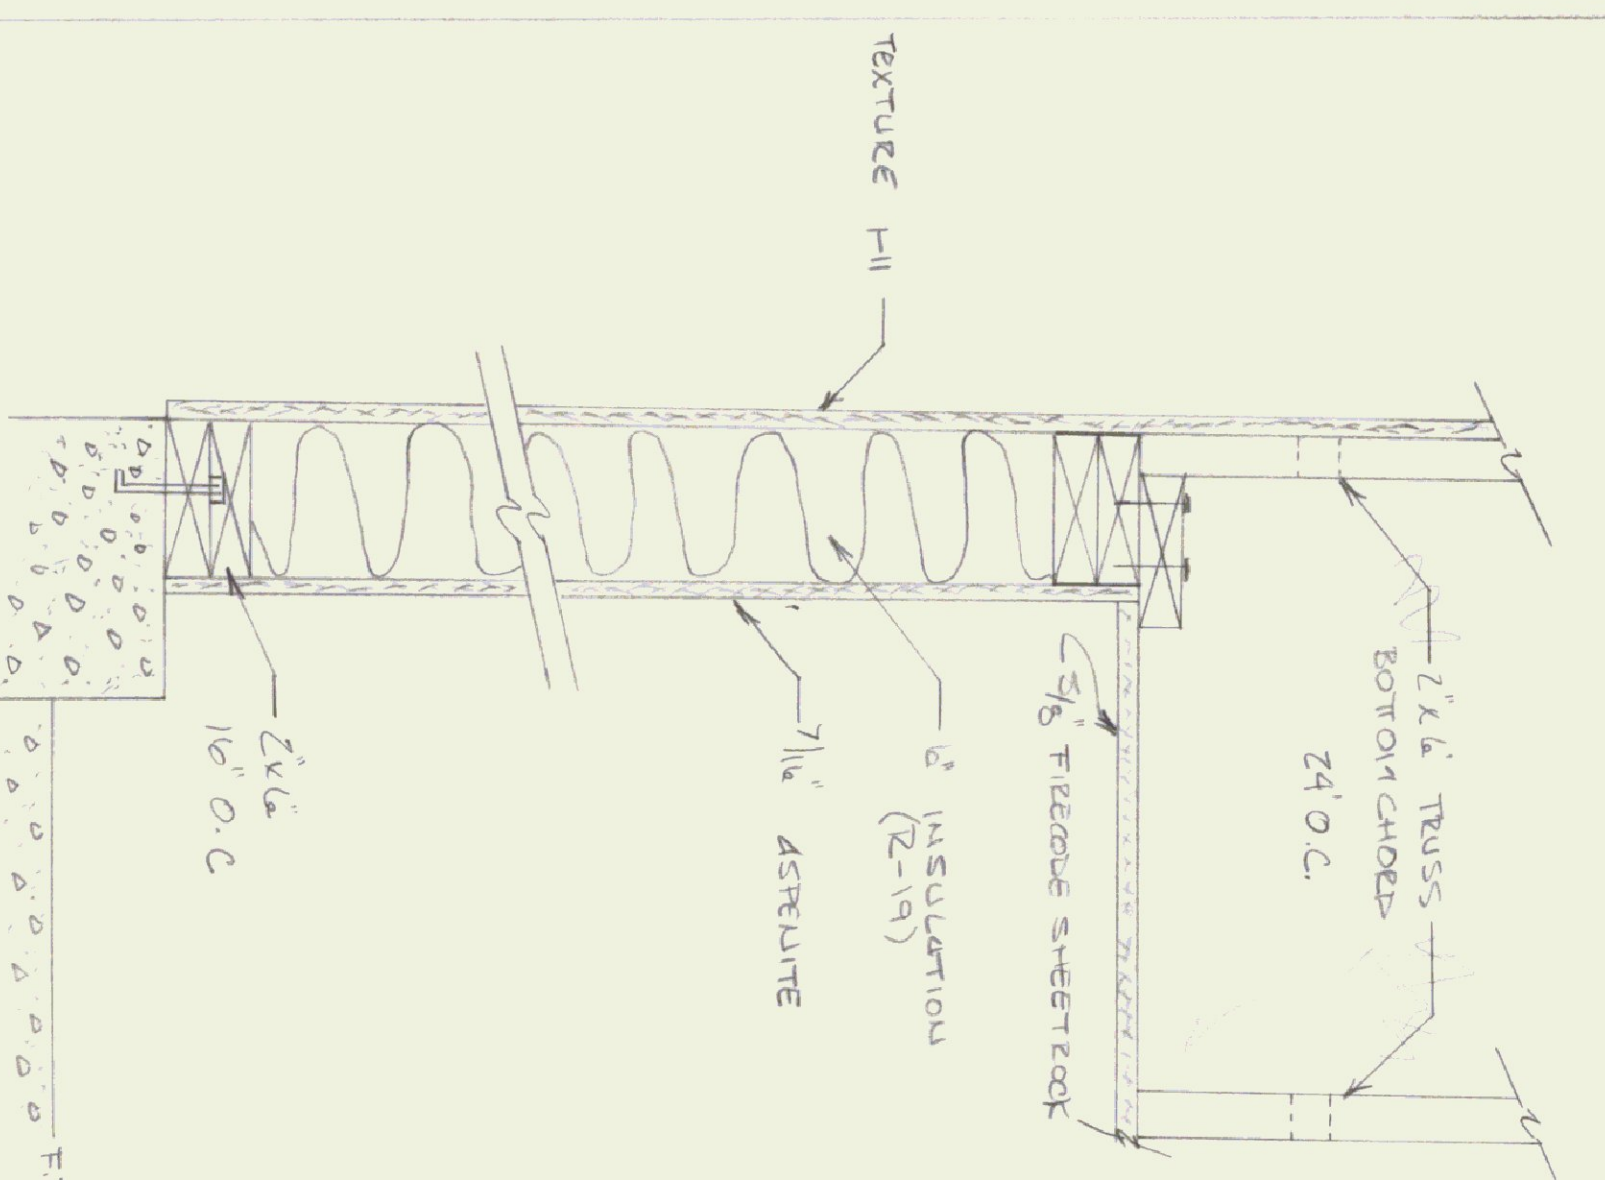


SECTION A-A
SCALE: 1 1/2" = 1'-0"

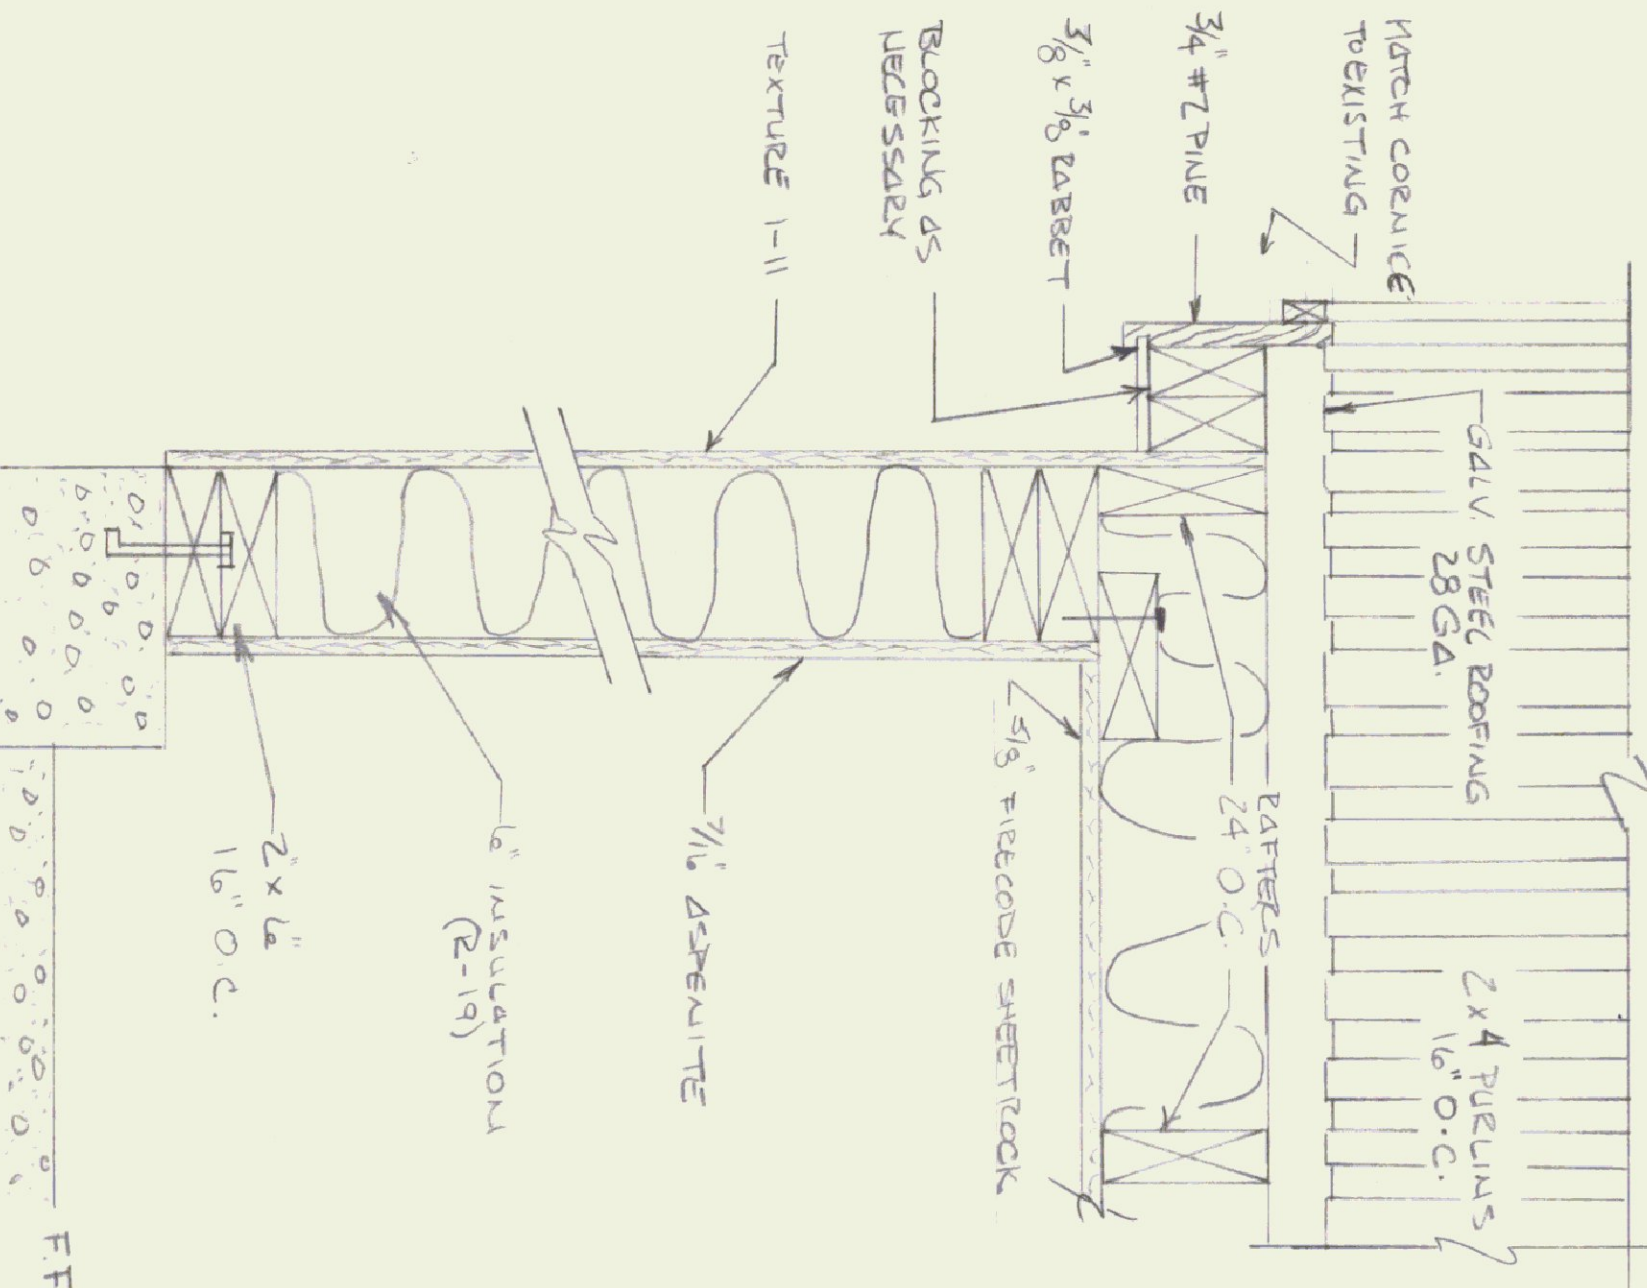

SECTION B-B
SCALE: 1 1/2" = 1'-0"

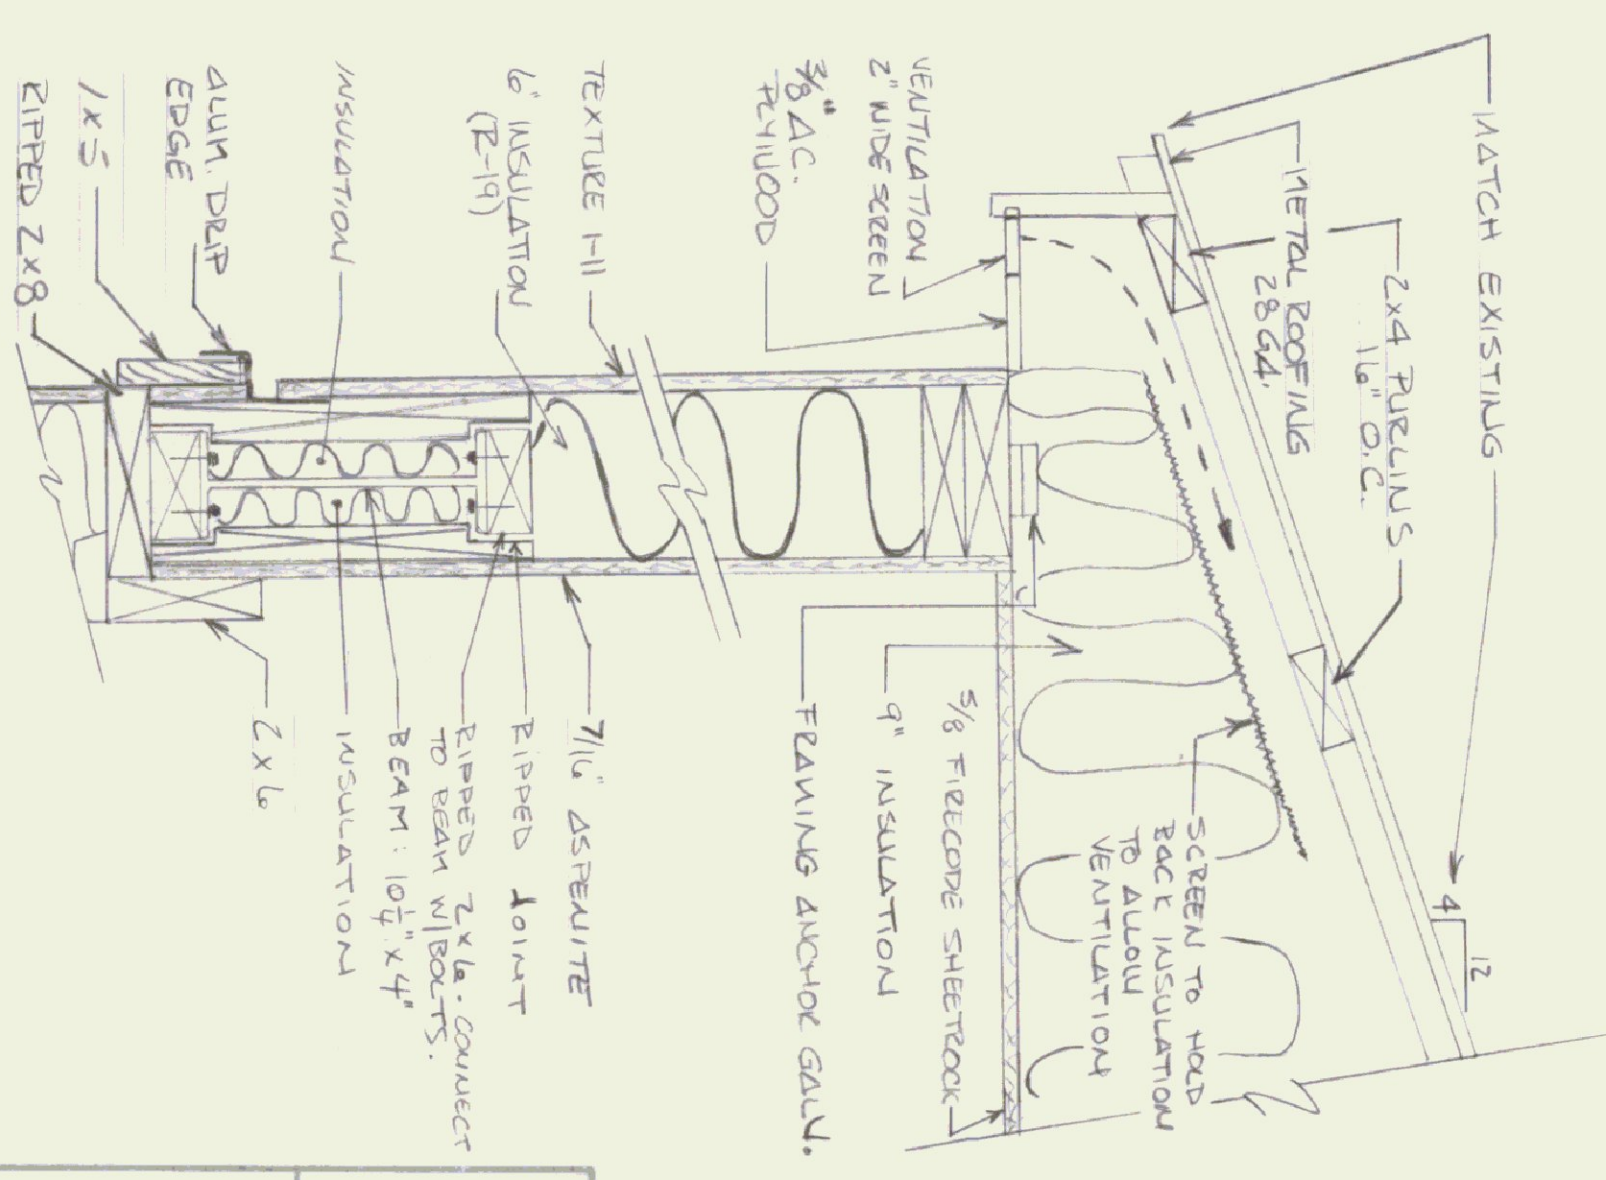

SECTION C-C
SCALE: 1 1/2" = 1'-0"

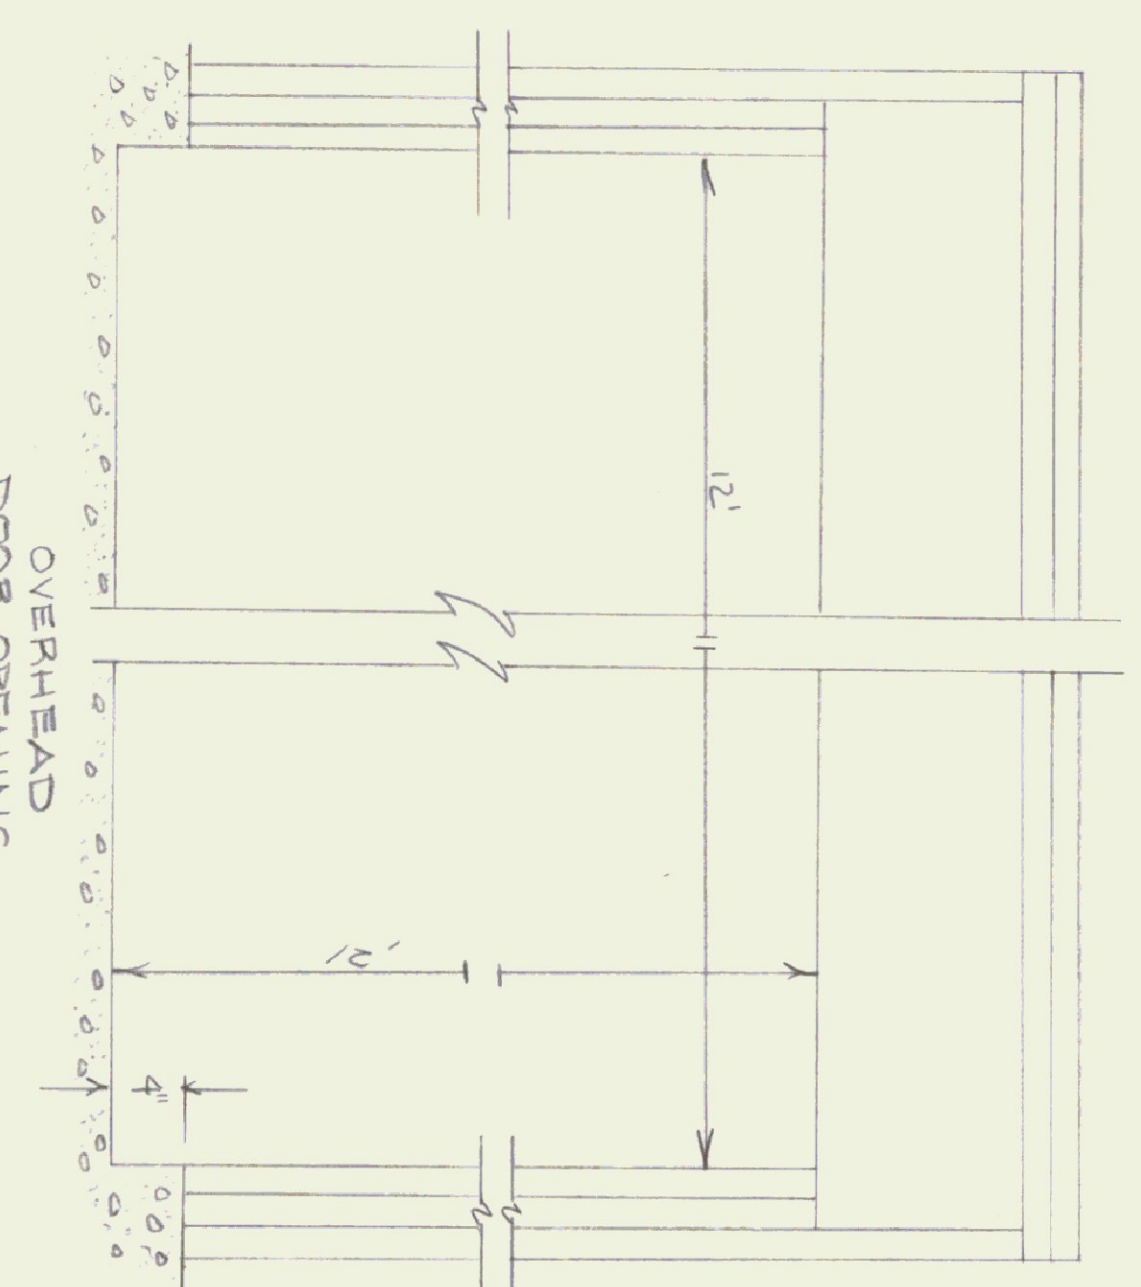

OVERHEAD DOOR OPENING
SCALE 1" = 1'-0"

STATE OF VERMONT			
DIVISION OF STATE BUILDINGS			
AGENCY OF ADMINISTRATION			
MONTPELIER, VERMONT			
PROPOSED ADDITION			
TO			
TRAFFIC SHOP			
VERMONT			
BERLIN			
CARPENTRY			
DATE:	SCALE:	REVISIONS:	DWG. NO.:
9 DEC 81	AS NOTED		
DRAWN BY:	APPROVED BY:		
1156	F. STANT		