




SECTION A-A
SCALE: 1"=1'-0"

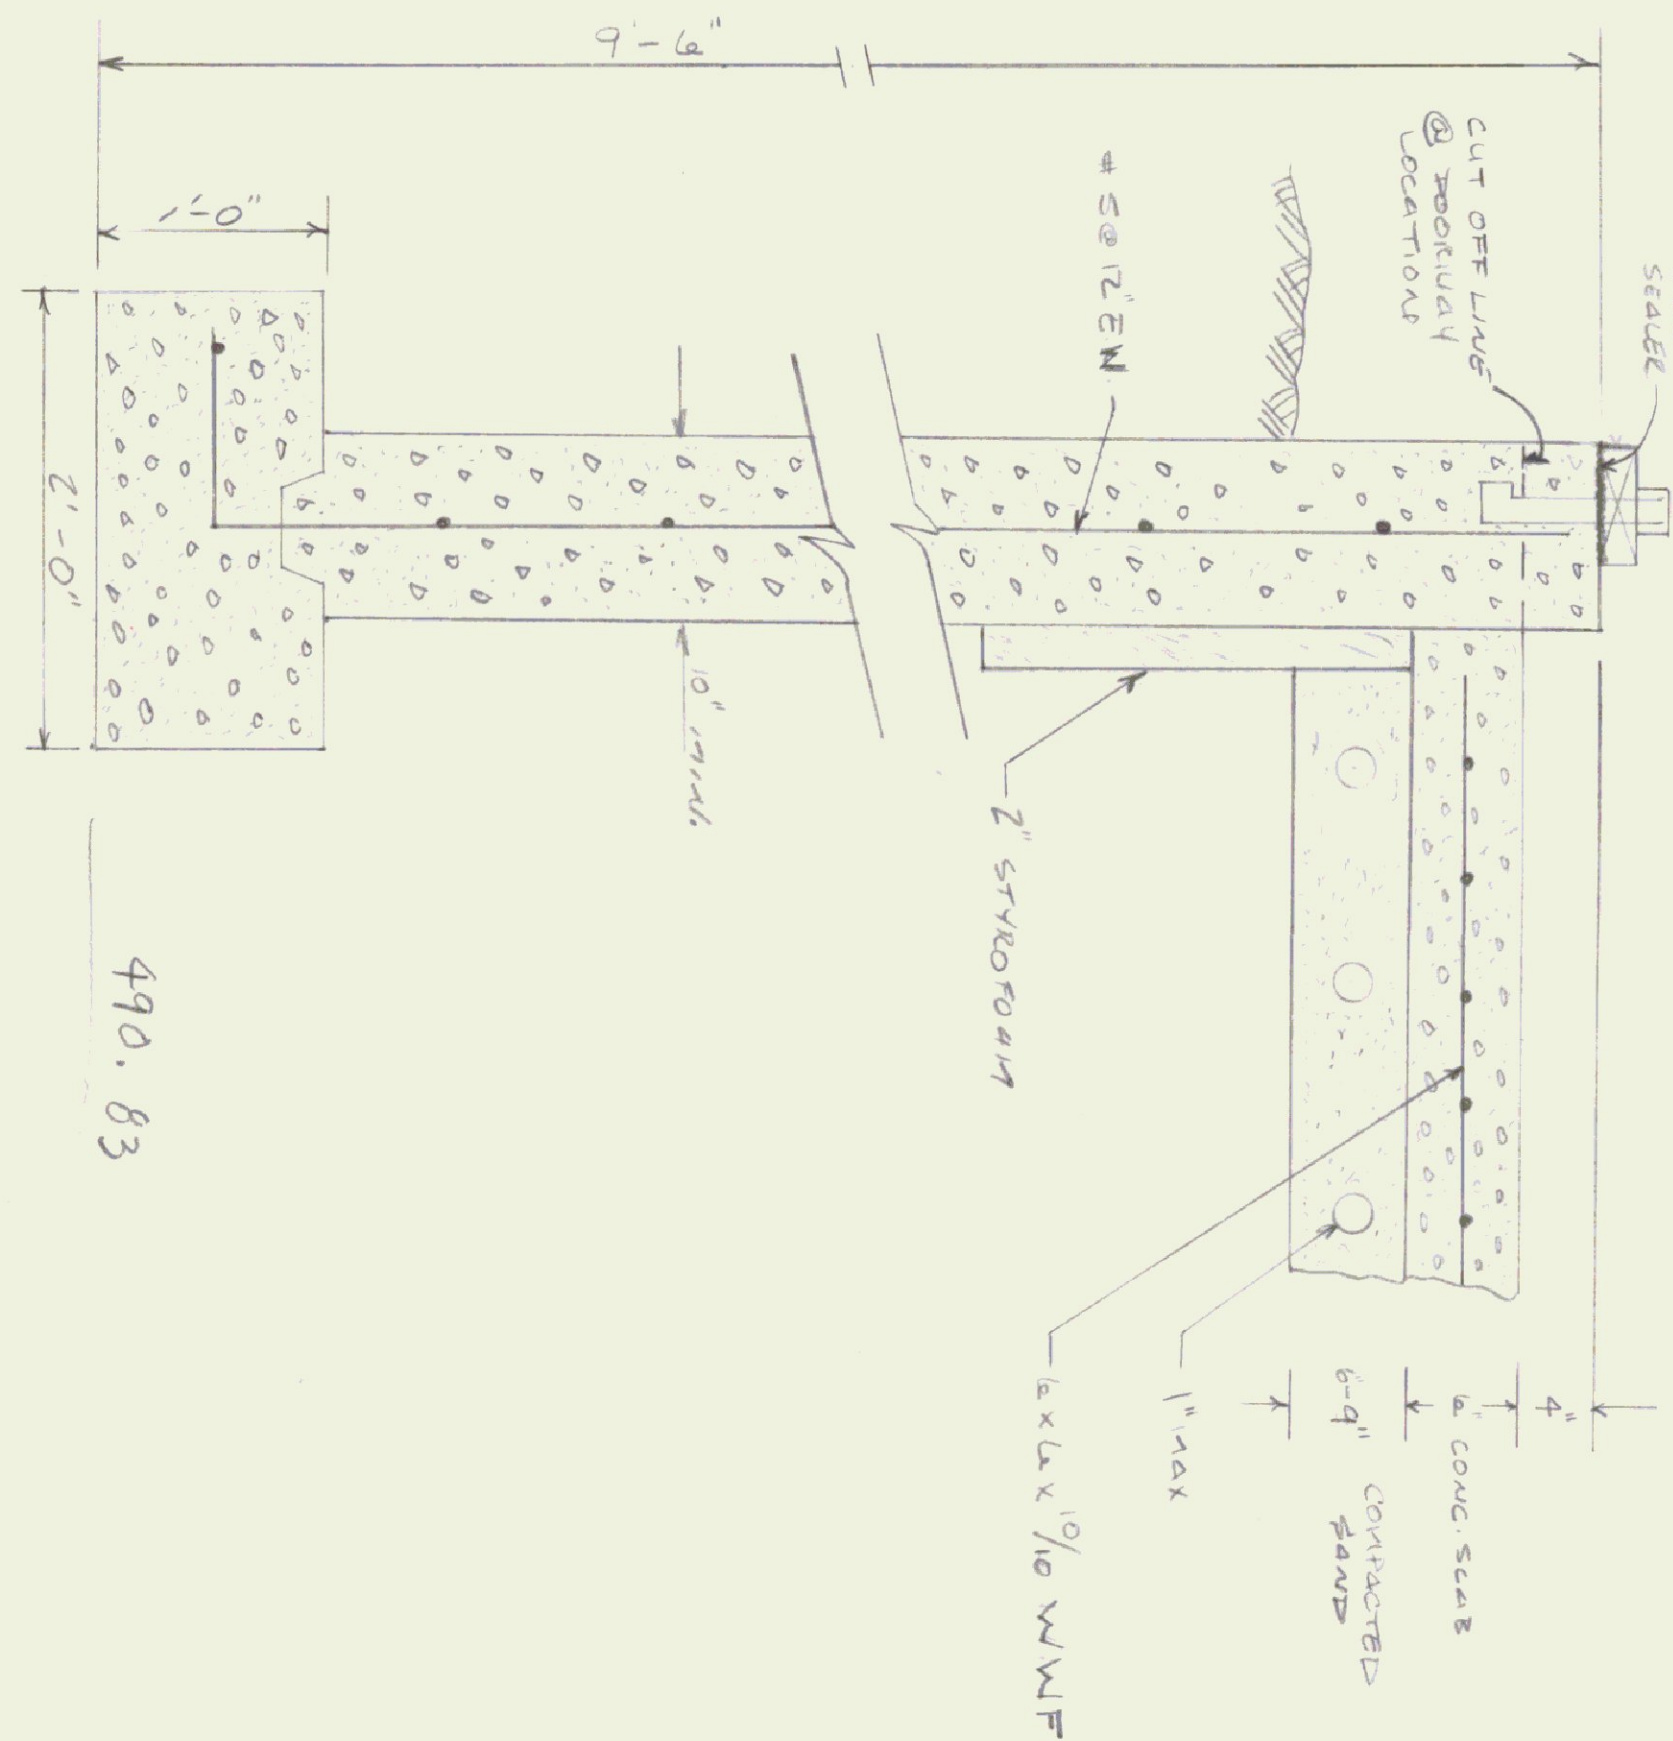


SECTION B-B
SCALE: 1"=1'-0"

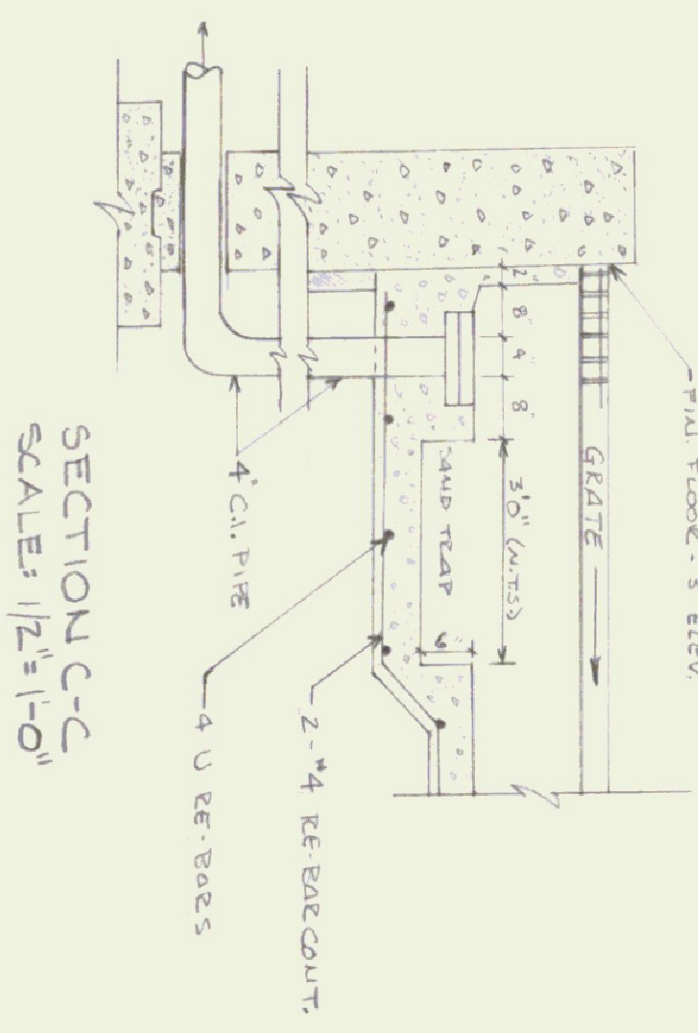

SECTION C-C
SCALE: 1/2"=1'-0"

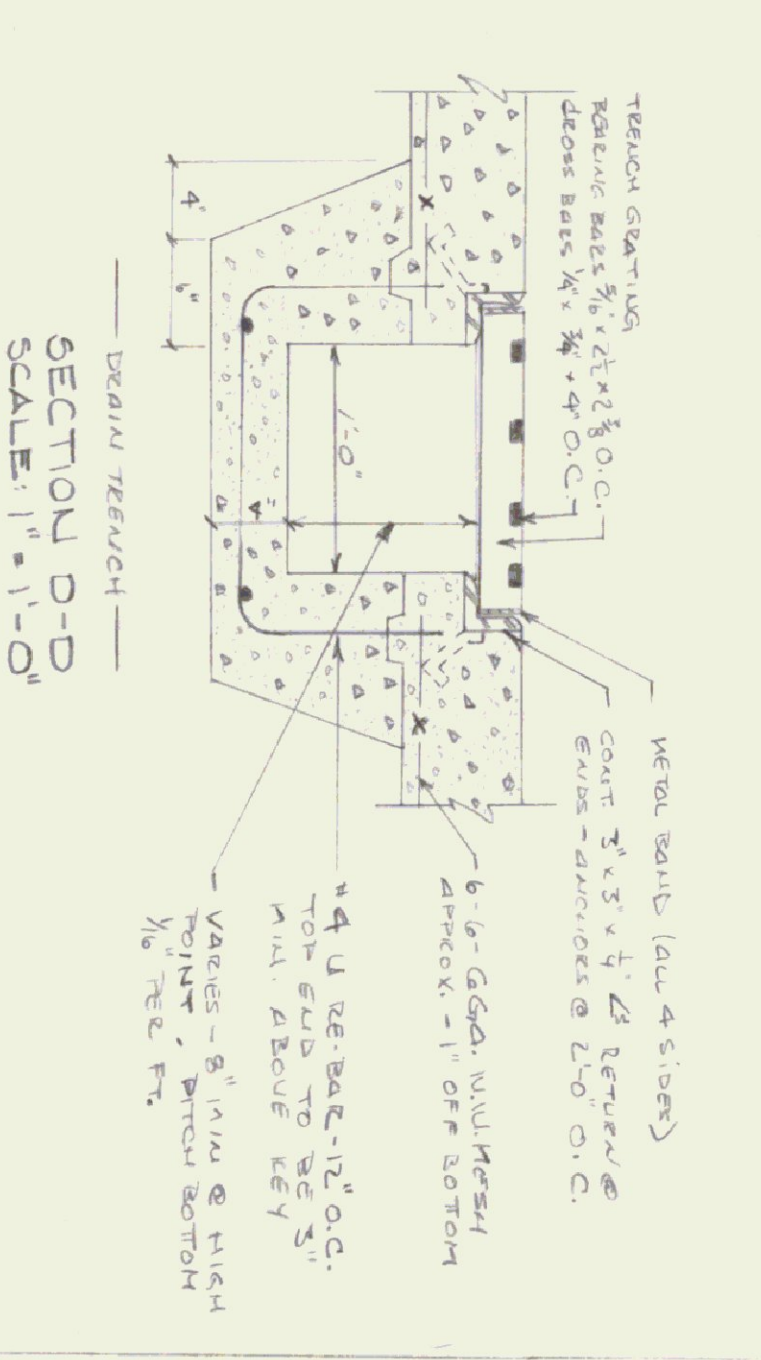

SECTION D-D
SCALE: 1"=1'-0"

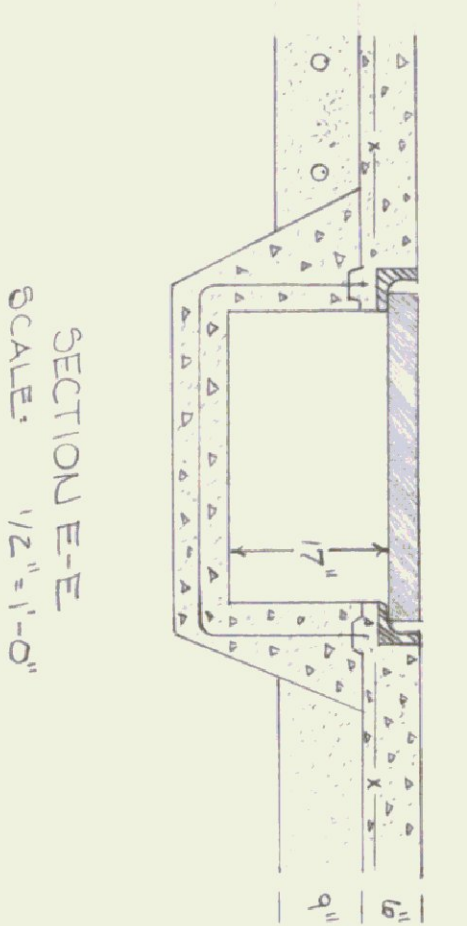

SECTION E-E
SCALE: 1/2"=1'-0"

| | | | |
|-----------------------------|--------------|------------|----------|
| STATE OF VERMONT | | | |
| DIVISION OF STATE BUILDINGS | | | |
| AGENCY OF ADMINISTRATION | | | |
| MONTPELIER, VERMONT | | | |
| PROPOSED ADDITION | | | |
| TO | | | |
| TRAFFIC SHOP | | | |
| VERMONT | | | |
| BERLIN | | | |
| FOUNDATION LAYOUT | | | |
| DATE: | SCALE: | REVISIONS: | DWG. NO. |
| 9 DEC 81 | AS NOTED | | |
| DRAWN BY: | APPROVED BY: | | |
| MSG | F.R.R. | | |
| | | | OF |