



NOTE: LINE KNEE AREA WITH WALL V.B. AND FILL WITH INSULATION (BOTH NO. & SO WALLS)

VIEW A-A
KNEE OF NO. RIGID FRAME
SCALE 1"=10"

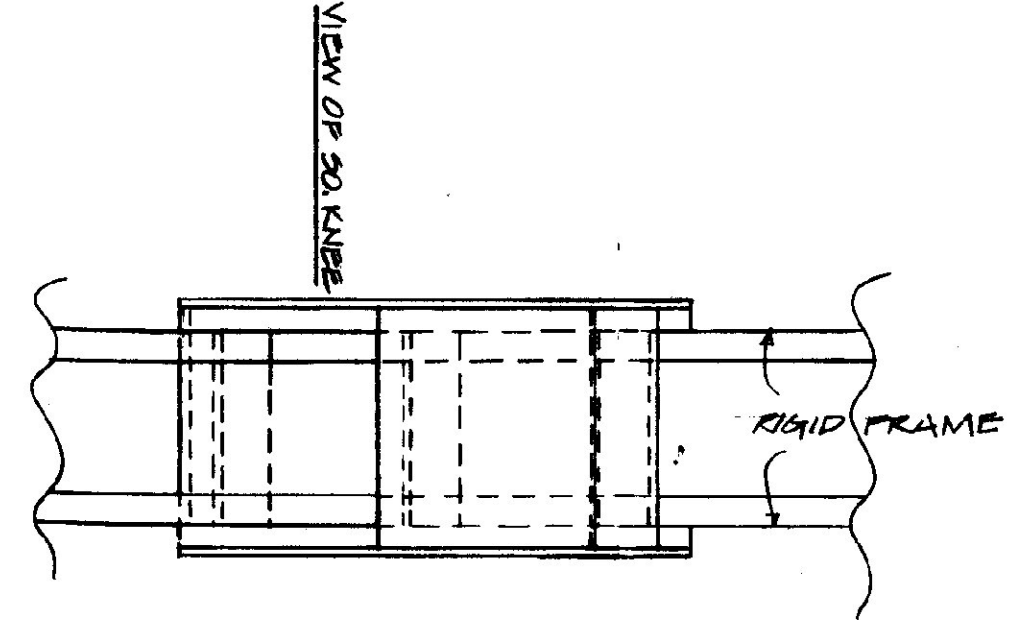

VIEW OF SO. KNEE

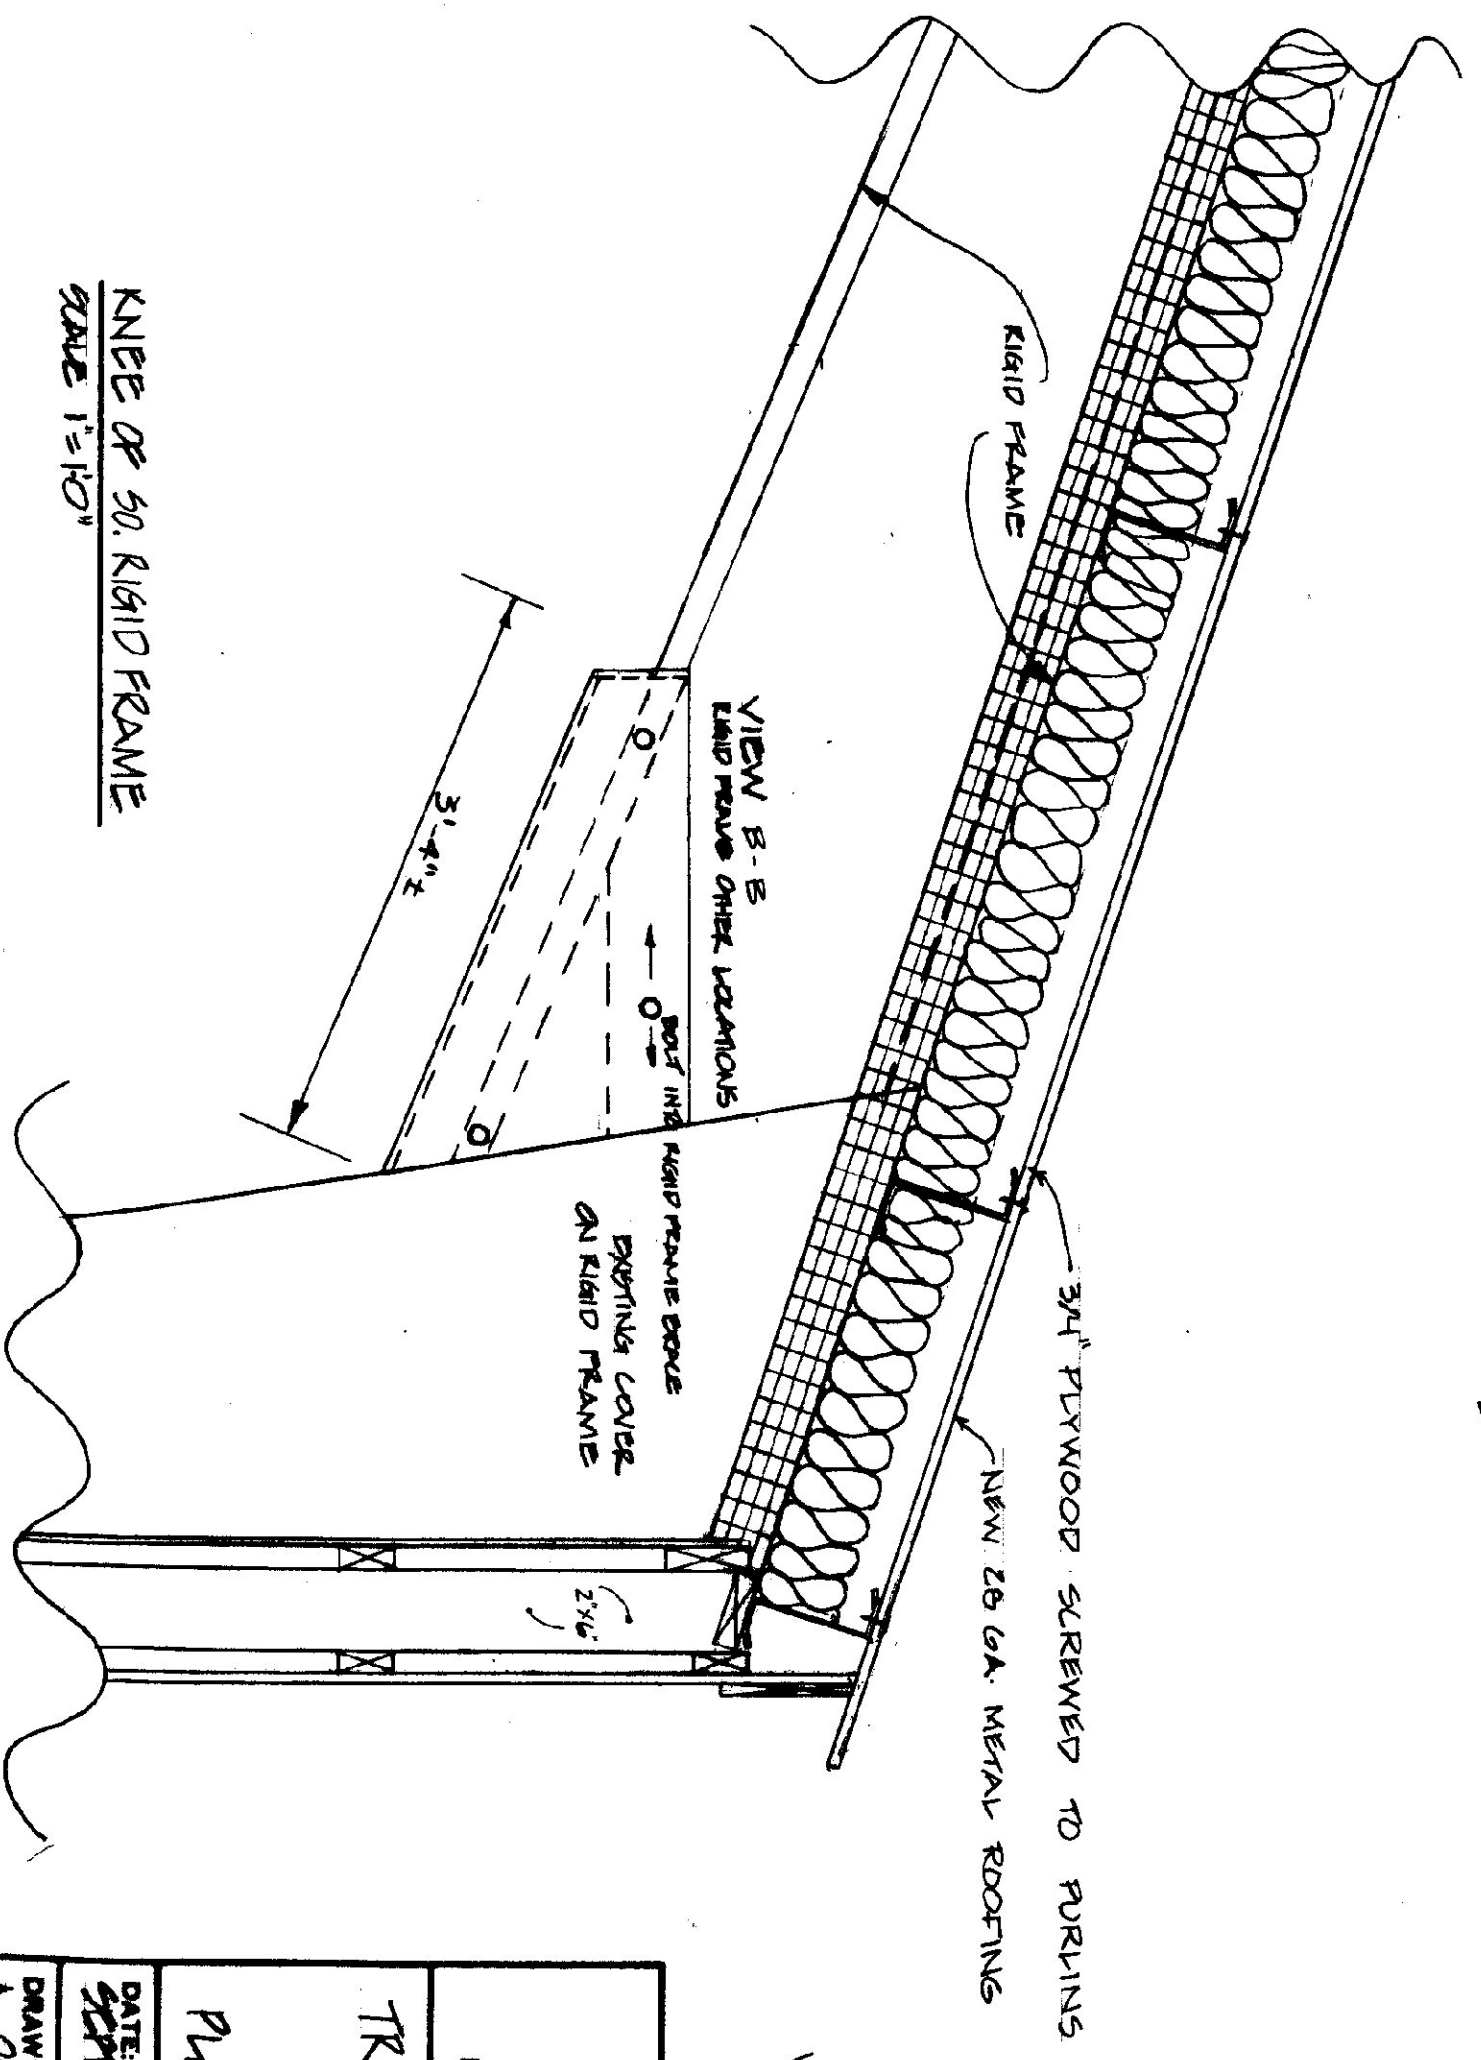

KNEE OF SO. RIGID FRAME
SCALE 1"=10"

GENERAL NOTES:

VOID

STATE OF VERMONT			
DIVISION OF STATE BUILDINGS			
AGENCY OF ADMINISTRATION			
MONTPELIER, VERMONT			
TRAFFIC SHOP NEW ROOF AND CEILING			
BERLIN HIGHWAY GARAGE			
BERLIN, VERMONT			
PLAN VIEW & RIGID FRAME DETAILS			
DATE: 3/21/83	SCALE: AS NOTED	REVISIONS: RBT 9-84	DWG. NO. A-1
DRAWN BY: A. DOWN	APPROVED BY:		