


235 # 1/4" SURFACED
SINK LINED
15 # 1" EL T PAPER
5/8" CDX FLOORBO
2" x 6" @ 12" OC.

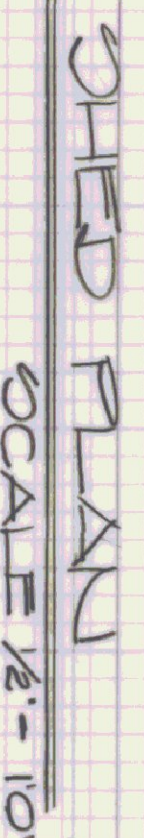

1. ADVISING CONTRACTOR TO FAVORABLE LOCATION, OR OTHERS.
2. CONTRACTOR TO DEMOLISH EXISTING WALL, TO REMAIN PROPERTY OF CONTRACTOR
3. EXCAVATION BY OTHERS. TO BE COORDINATED WITH CONTRACTOR BY ENGINEER.
4. REPLACING AND REPAIRING COMPRESSOR, INSTALLATION OF NEW ELECTRIC BUTRANCES THROUGH WALL & SUB LIFT AND SWITCH, ALL BY OTHERS. TO BE COORDINATED W/ CONTRACTOR BY ENGINEER.
5. CONTRACTOR WILL TAKE PROPER CARE OF THE WORK & CONST. PROJECTING LIFE & PROPERTY, SECURING POLICE & BAR WHEN NOT WORKING.
6. ENGINEER IS TO BE NOTIFIED OF UNUSUAL CONDITIONS WHICH MAY AFFECT THE PROGRESS OR SCOPE OF WORK TO BE PERFORMED.

1. RIF CONSOLE: 5500 lb RANT AX, PROPERLY WREID, EXPOSED SURFACES TO BE UNIFORM & FREE, IN ACCORDANCE WITH AC.1. RECOMMENDATIONS.
2. LINER TO BE STANDARD GRADE. USE DEVENTON'S SHOW. IT WERE CALLED FOR, TO BE VOLCANIZED #40 OR EQUAL. EXPOSED NAILS, FASTENERS TO BE GALVANIZED. ALUMWOOD TO BE CDX OR T-11 (#2) WERE SHOWN.
3. HOLLOW METAL DOOR & FRAME (FACTORY FINISHED) TO BE STEELWAT OR EQUAL. DOOR BUTS (1 1/2" EX. LEAF) TO BE NON-CORROIVE. LOCK TO BE FALCON 6-LINE (CYLINDERS & KEYS BY OTHERS)
4. ABUTMENT CHIMELIES TO BE MINERAL FIBERED, CLASS A, STANDARD AS AFGD, BY BKID.



SECTION: FOUNDATION
1
1
SCALE 1/2" = 1'-0"

STATE OF VERMONT
DEPARTMENT OF STATE BUILDINGS
AGENCY OF ADMINISTRATION
MONTPELIER, VERMONT

STATE HIGHWAY LABORATORY

AIR COMPRESSOR & POWER SUPPLY

○ 三ノ上

MYRZON

DATE:

SCALE:

REVISIONS

DWG. NO

DRAWN BY:

APPROVED BY

[illegible]