


AGENCY OF TRANSPORTATION
ELECTRICAL RENOVATIONS - CENTRAL GARAGE

BARRE-MONTPELIER ROAD
BERLIN, VERMONT

DEPARTMENT OF STATE BUILDINGS
JOHN J. ZAMPIERI, COMMISSIONER

PREPARED BY:
ED PEARSON, ENGINEER
PEARSON & ASSOCIATES

JUNE 1991

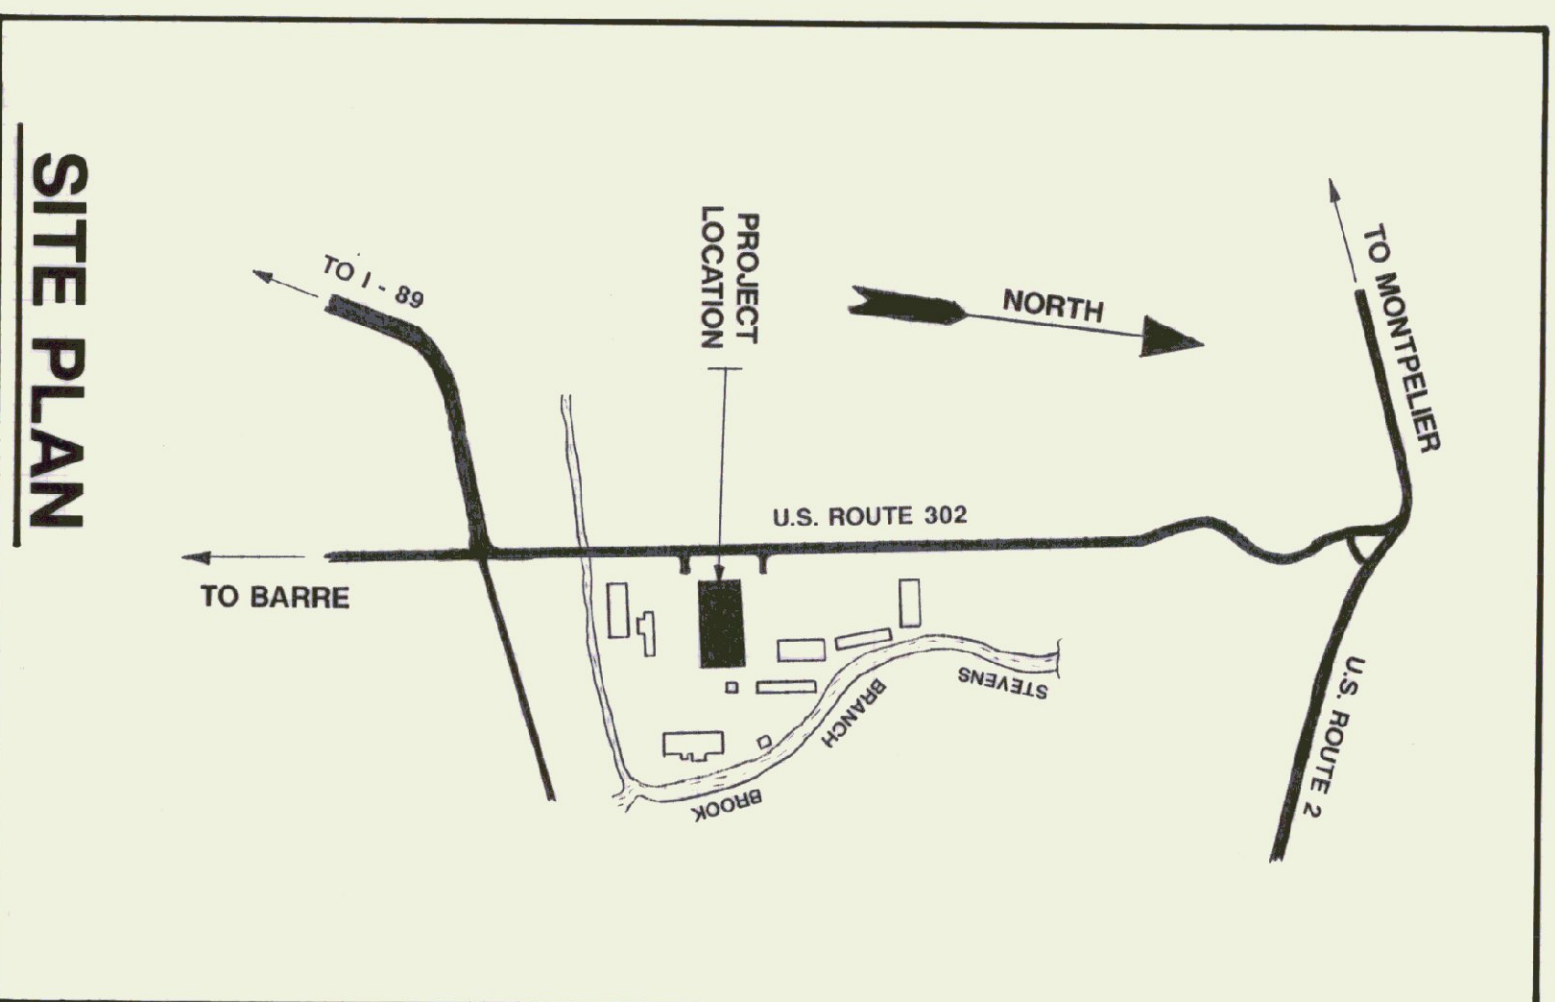

SITE PLAN

<u>INDEX TO DRAWINGS</u>	
E - 1	PLANS
E - 2	PANEL SCHEMATICS
E - 3	PANEL SCHEMATICS
E - 4	DETAILS