

INDEX OF SHEETS



- 1 TITLE SHEET
- 2 QUANTITY SHEET
- SD-1 GENERAL NOTES & DETAILS
- SD-2 SITE PLAN
- SD-3 CROSS SECTIONS
- A-1 BUILDING DETAILS - 40' X 84' SAND-SALT SHEDS

STANDARDS

- B-5 SLOPE GRADING, EMBANKMENTS, MUCK 06/01/94
- B-11 METHODS OF SLOPE STABILIZATION 06/01/94
- D-3 TREATED GUTTERS 06/01/94
- D-11 CAST IRON COVER 06/01/94
- T-1 TEMPORARY EROSION CONTROL DETAILS 06/01/94
- T-2 TEMPORARY EROSION CONTROL DETAILS 06/01/94

STATE OF VERMONT  
 AGENCY OF TRANSPORTATION  
  
 PROPOSED IMPROVEMENT  
 CONSTRUCTION OF NEW  
 SAND-SALT SHEDS  
 TOWN OF NORTH MONTPELIER  
 COUNTY OF WASHINGTON


WORK TO BE PERFORMED UNDER THIS CONTRACT INCLUDES  
 CONSTRUCTION OF A NEW SAND-SALT SHEDS, SITE WORK,  
 PAVING, DRAINAGE, LANDSCAPING, AND INCIDENTAL ITEMS.

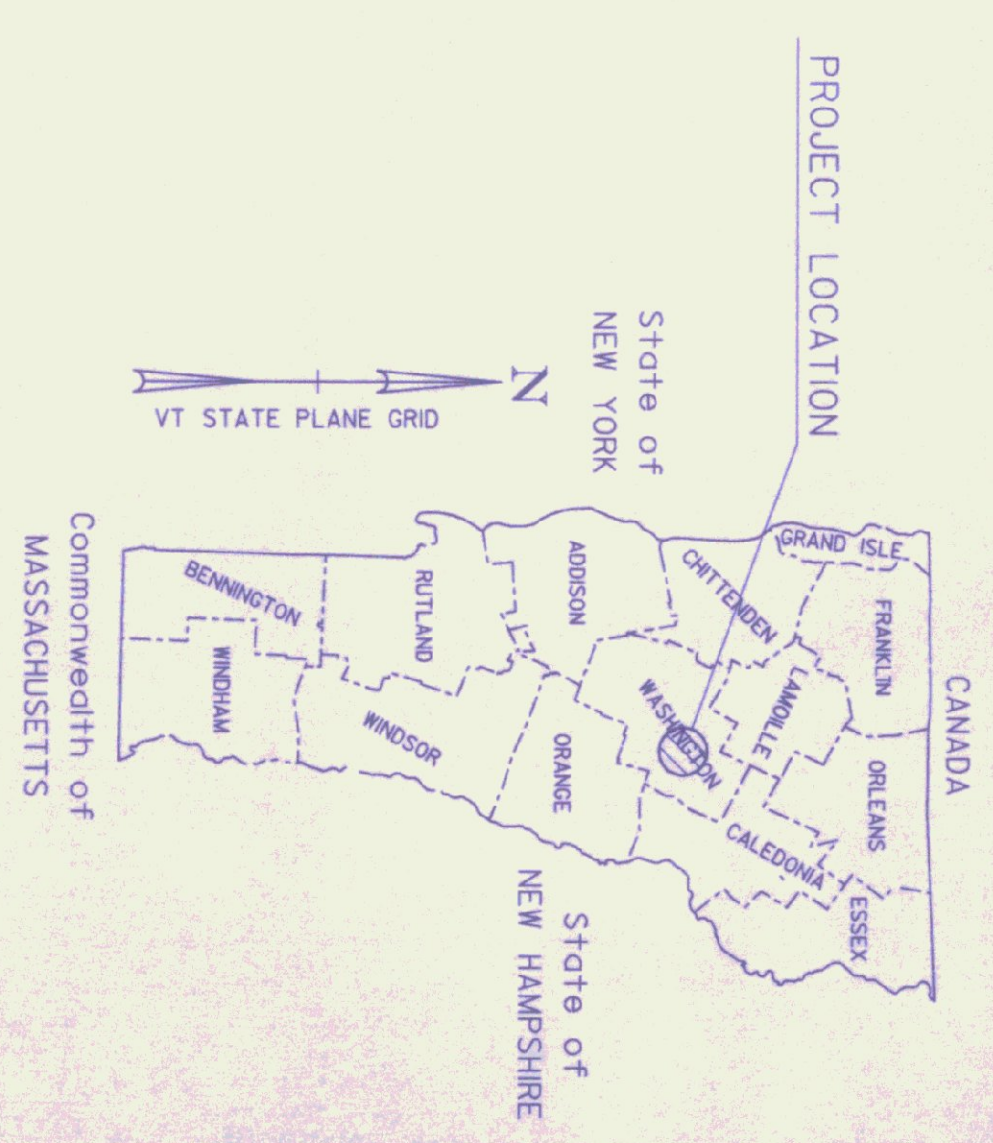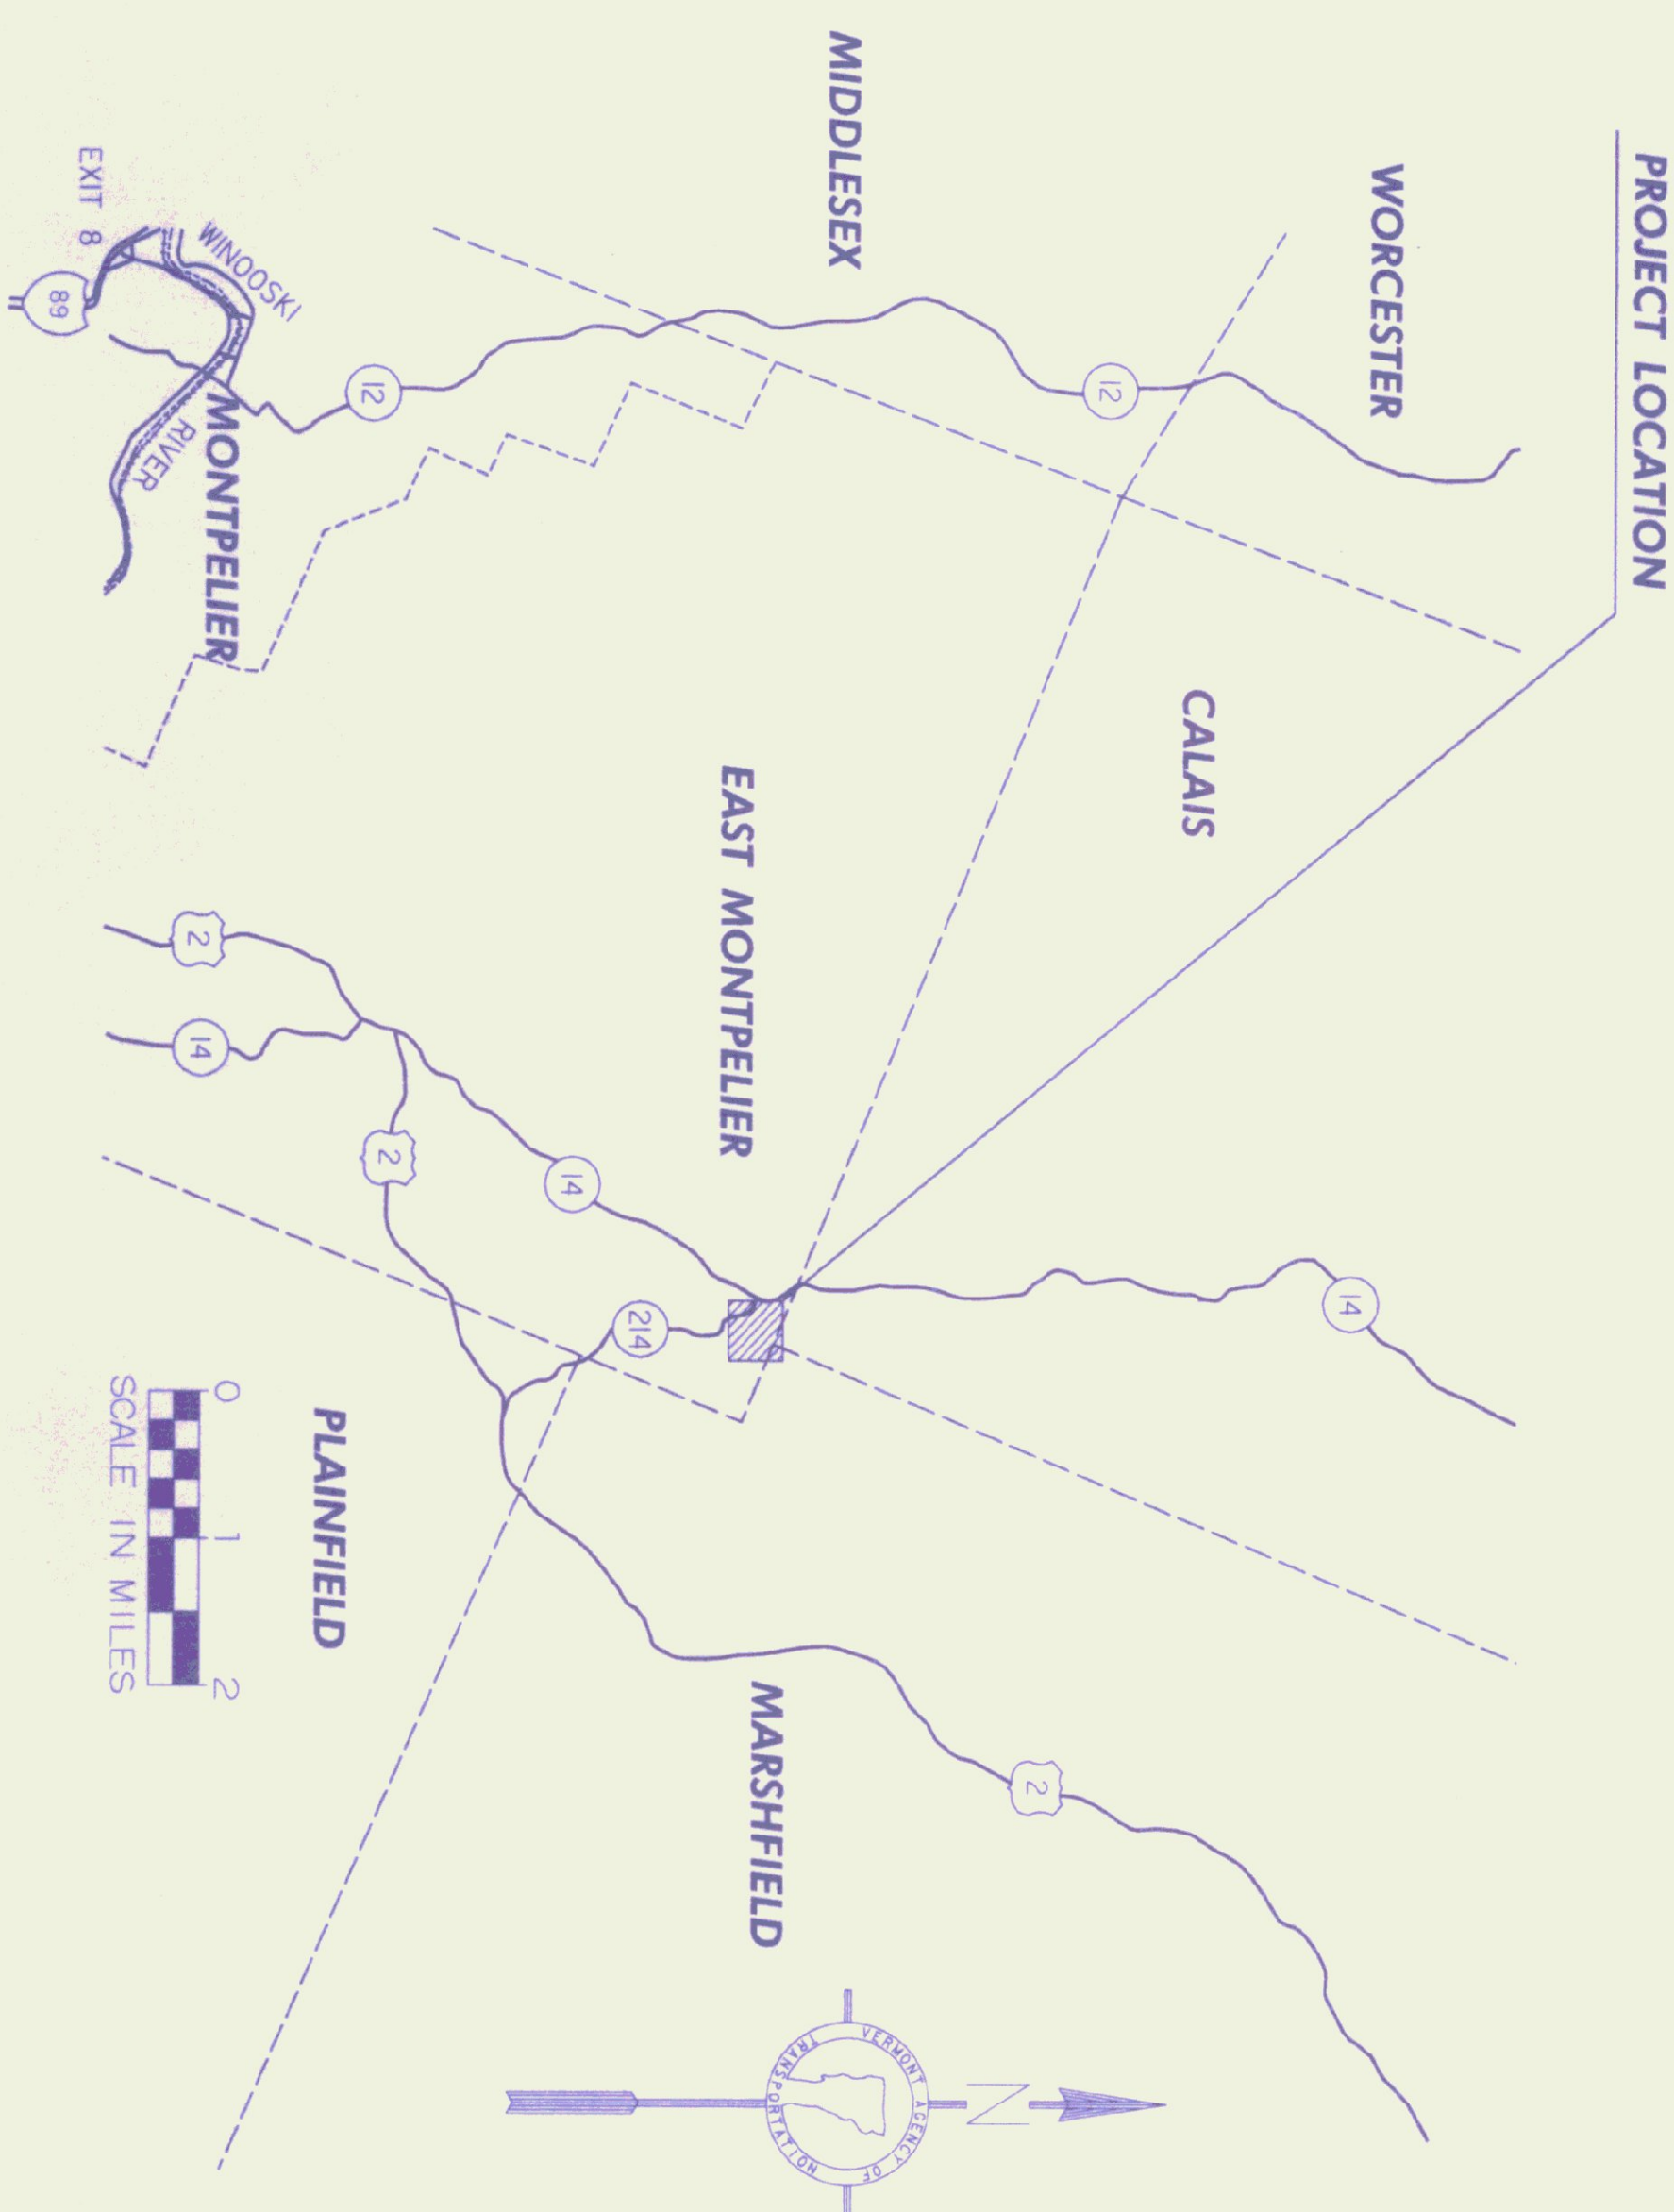

THESE PLANS ARE SUBJECT TO SUCH ENGINEERING  
 CHANGES AS MAY BE REQUIRED BY THE CHIEF ENGINEER.  
 CONSTRUCTION IS TO BE CARRIED ON IN ACCORDANCE  
 WITH THESE PLANS AND THE STANDARD SPECIFICATIONS  
 FOR CONSTRUCTION DATED 1990, AS APPROVED BY THE  
 FEDERAL HIGHWAY ADMINISTRATION ON MARCH 15, 1990  
 FOR USE ON THIS PROJECT, INCLUDING ALL SUBSEQUENT  
 REVISIONS AND SUCH REVISED SPECIFICATIONS AND  
 SPECIAL PROVISIONS AS ARE INCORPORATED IN THESE  
 PLANS.

*Contract Plans  
 Rev'd Sept, 1999  
 9/29/99  
 on file  
 east*

DATUM  
 VERTICAL \_\_\_\_\_  
 HORIZONTAL \_\_\_\_\_



540 COMMERCIAL, ST.  
 WORCESTER, VT 05091  
 TEL: 802-866-8800 FAX: 802-866-8802  
 E-MAIL: CIPD@CIPDENGINEERS.COM

APPROVED \_\_\_\_\_ DATE \_\_\_\_\_  
 DIRECTOR OF MAINTENANCE

PROJECT NORTH MONTPELIER STP SALTNG  
 SHEET 1 OF 6 SHEETS